




UPAVP
ARCHITECTURE AND PLANNING SECTION
NEELGIRI COMPLEX, NURIA INCAR
LUCKNOW-226016

APP/UNIT-5/ALP/05 SHEET NO.-1/8
FILE NO.-UP/05/PMAY/05
DWG NO.-UPHDB/APP/UNIT-5-Details
Working Drawing PMAY-2018

NOTE:-

1. ALL INTERSECTIONS OF THIS LAYOUT AS PER DETAILS.
2. TRANSFER OF THIS LAYOUT ON SITE SHOULD BE CHECKED AND ADJUSTMENTS, IF ANY, SHOULD BE EVENLY DISTRIBUTED.
3. ANY DISCREPANCY, IF ANY, FOUND ON SITE SHOULD BE IMMEDIATELY REFERRED TO ARCHITECTURE & PLANNING SECTION, AP/UNIT-5.
4. THIS LAY-OUT PLAN DOES NOT ACCOUNT FOR SALABILITY & FINANCIAL ASPECTS OF PROPOSED PROPERTIES THESE MAY BE GOT ASCERTAINED BY CONCERNED DEPARTMENTS BEFORE.
5. THIS WORKING DRAWING HAS BEEN PREPARED ON THE BASIS OF INFORMATION RECEIVED BY E.C.D., VIDE HIS LETTER NO. 2172/Y-32-25 DT-29.12.2017.
6. THE FEASIBILITY HAS BEEN SENT BY AP-5, VIDE HIS LETTER NO. 306/AP-5 DATED 05.02.2018.
7. THIS WORKING DRAWING HAS BEEN FINALIZED ON THE BASIS OF THE FEASIBILITY RECEIVED FROM EX. EN. CD-7 VIDE HIS LETTER NO. 239/Y-32/04 DATED 07.02.2018.

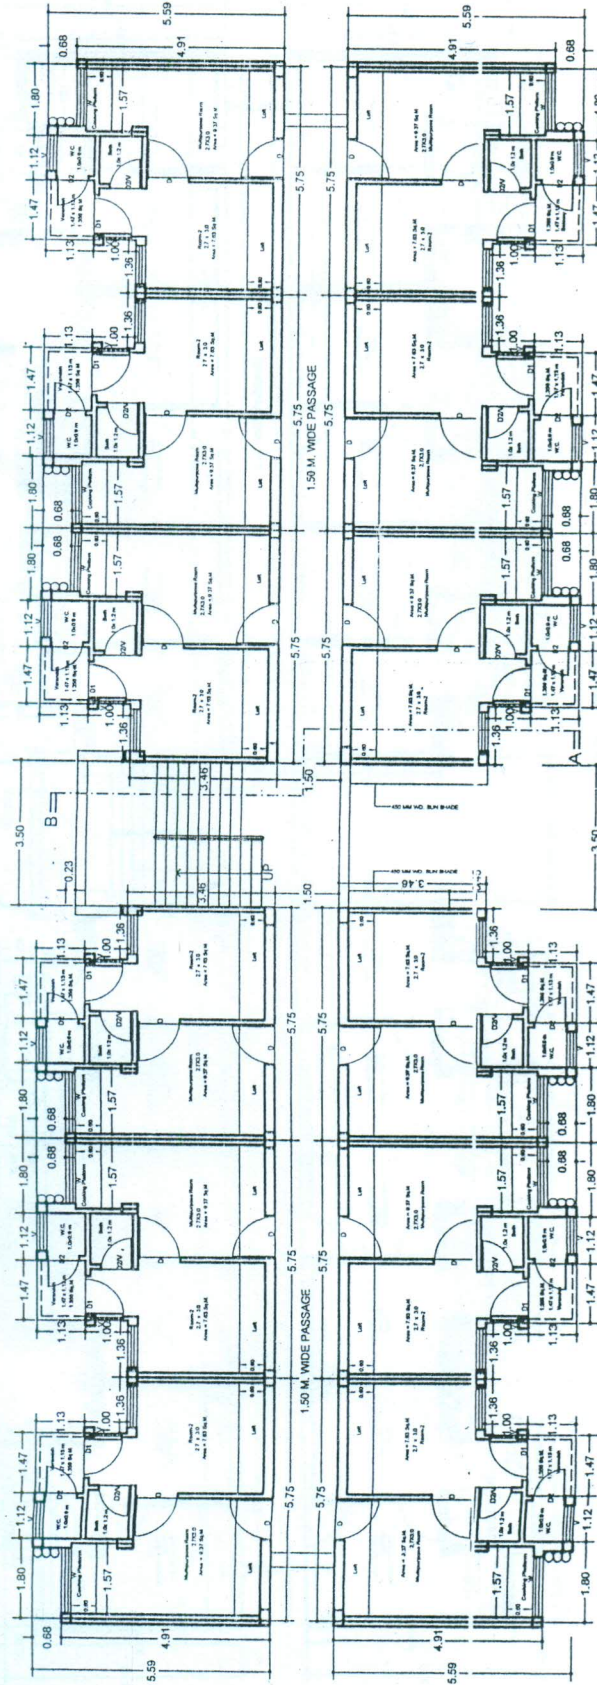

GROUND FLOOR PLAN

ARCHITECTURE & PLANNING UNIT-5
UP AVAS EVAM VIKAS PARISHAD GZB.

DETAIL WORKING DRAWING PMAY-2018

DATED -08.02.2018

KRISHNA KANT

DR. ARCH.
ARCH. ASSTT.

MUKESH RUHELA

B. ARCH. M. PLANNING (ENVIRONMENT)
ASSTT. ARCH. PLANNER

SANJEEV KASHYAP

B. PLAN. M. PLANNING (ENVIRONMENT)
ARCHITECT PLANNER

CHIEF ARCH. PLANNER

Don't
1/80




UPAVP
ARCHITECTURE AND PLANNING SECTION
NEELGRI COMPLEX, INDRA NAGAR
LUDHIANA-226016

APD/Unit-5/ Au-w/ckd/
FILE NO PMAY-85
SHEET NO.-2/8
DWG NO 267/PHDB/APD/Unit-5/
Detail working Drawing
PMAY-2018

NOTE :-

1. ALL INTERSECTIONS OF THIS LAYOUT AS PER DETAILS.
2. TRANSFER OF THIS LAYOUT ON SITE SHOULD BE RECHECKED AND DISCREPANCIES, IF ANY, SHOULD BE EVENLY DISTRIBUTED.
3. ANY DISCREPANCY IF ANY, FOLLOWS ON SITE SHOULD BE IMMEDIATELY REFERRED TO ARCHITECTURE & PLANNING SECTION, ADJUTANT-3.
4. THIS DOES NOT ACCOUNT FOR SAFETY & FINANCIAL ASPECTS OF PROPOSED PROPERTIES, THESE MAY BE GOT ASCERTAINED BY CONCERNED DEPARTMENTS BEFORE ACTUAL IMPLEMENTATION.
5. THIS WORKING DRAWING HAS BEEN PREPARED ON THE BASIS OF INFORMATION RECEIVED BY C. CD, VIDE HIS LETTER NO. 2172 / Y-52 / 35-01-23-12012.
6. THE FEASIBILITY REPORT WAS SENT BY AP-5, VIDE HIS LETTER NO. 2172 / Y-52 / 35-01-23-12012.
7. THIS WORKING DRAWING HAS BEEN FINALIZED ON THE BASIS OF THE FEASIBILITY REPORT OF EX. EN. CD-7.
8. VIDE HIS LETTER NO. 238 / Y-52 / 04, DATED 07. EN. CD-7

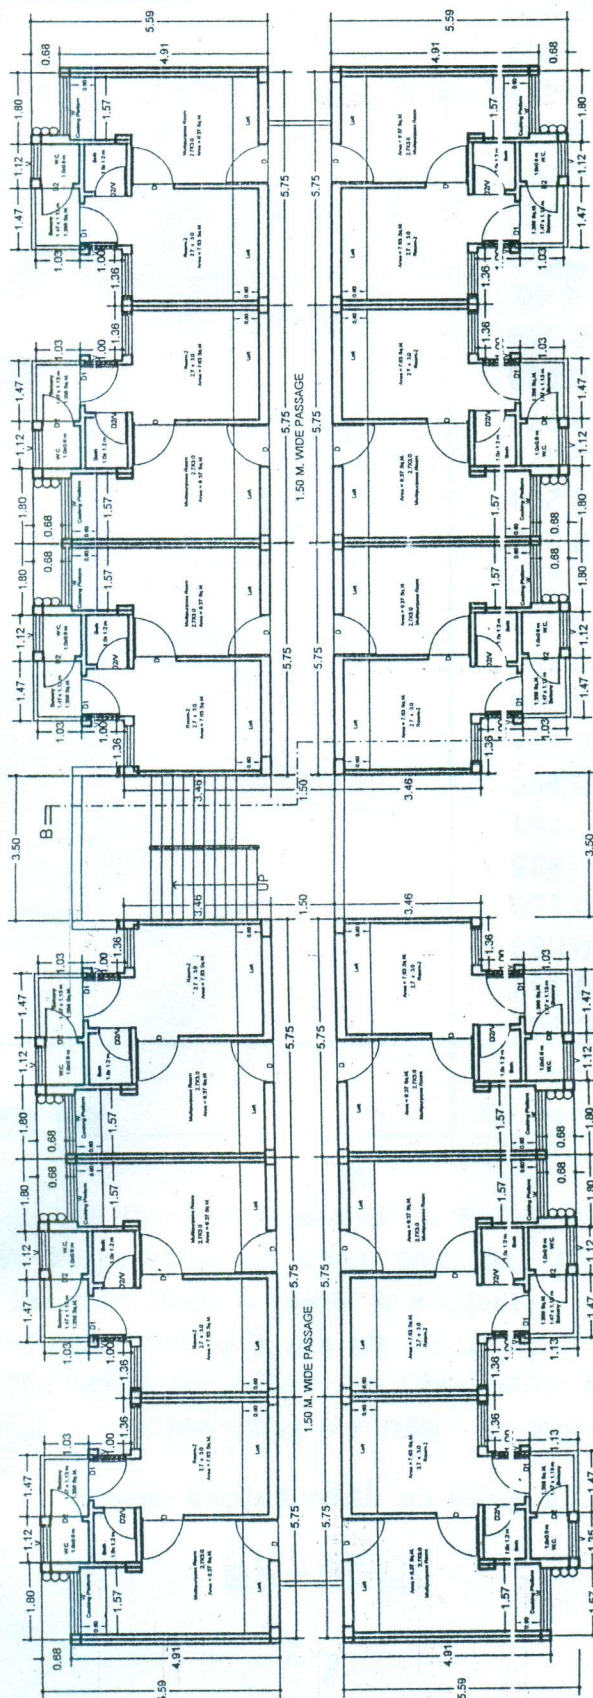

TYPICAL FLOOR PLAN

ARCHITECTURE & PLANNING UNIT-5
U.P.AVAS EVAM VIKAS PARISHAD GZB.

DETAIL WORKING DRAWING PMAY-2018

DATED -08.02.2018


KRISHNA KANT

ARCH. ASSTT.

MUKESH RUHELA
B. ARCH., M. PLANNING (HOUSING) A.I.T.P.
ASSTT ARCH. PLANNER

SANJEEV KASHYAP
B.PLAN, M.PLANNING (ENVIRONMENT) A.I.T.
ARCHITECT PLANNER

CHIEF ARCH. PLANNER

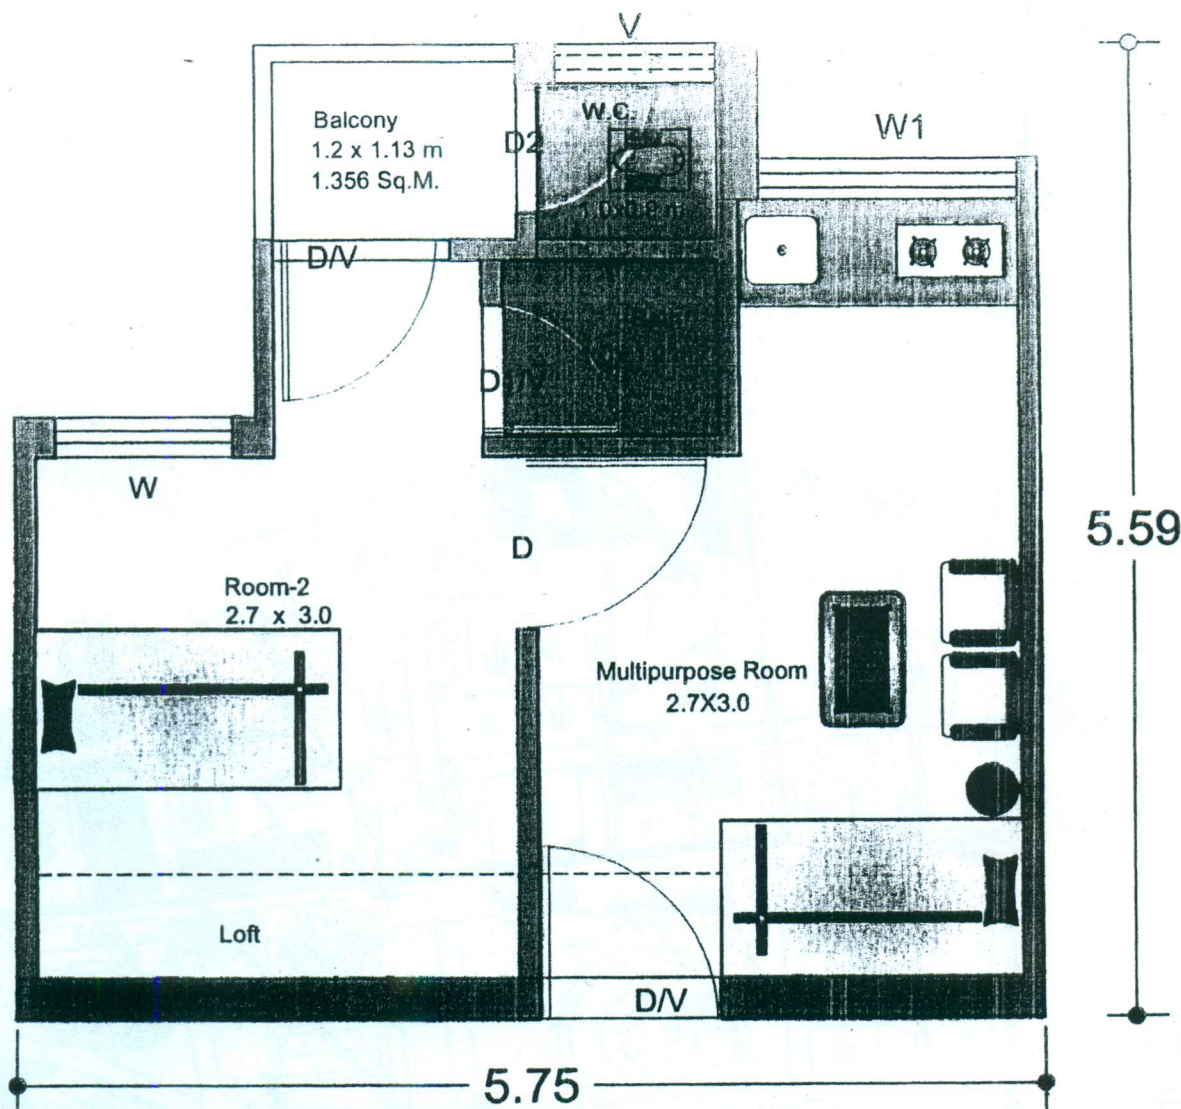

UNIT PLAN

CARPET AREA = 22.77 SQ.M.

SUPER AREA OF ONE UNIT = 34.07 SQM

HT. FLOOR TO CEILING = 2.9 M

OPENING:-

S.N.	TYPE	WIDTH	HEIGHT	REMARKS	BLOCK PLAN FOR PM AWAS YOJNA
1.	D/V	900	2700	ANGLE IRON SINGLE LEAF DOOR	
2.	D1/V	750	2700	ANGLE IRON SINGLE LEAF DOOR	
3.	D	900	2100	ANGLE IRON SINGLE LEAF DOOR	
4.	D1	750	2100	ANGLE IRON SINGLE LEAF DOOR	
5.	W	1200	1200	Z-SECTION SINGLE 3 LEAF WITH GRILL	
6.	W1	1000	1050	Z-SECTION SINGLE 2 LEAF WITH GRILL	
7.	V	600	600	Z-SECTION SINGLE LEAF WITH GRILL	

12

5/6

EE