



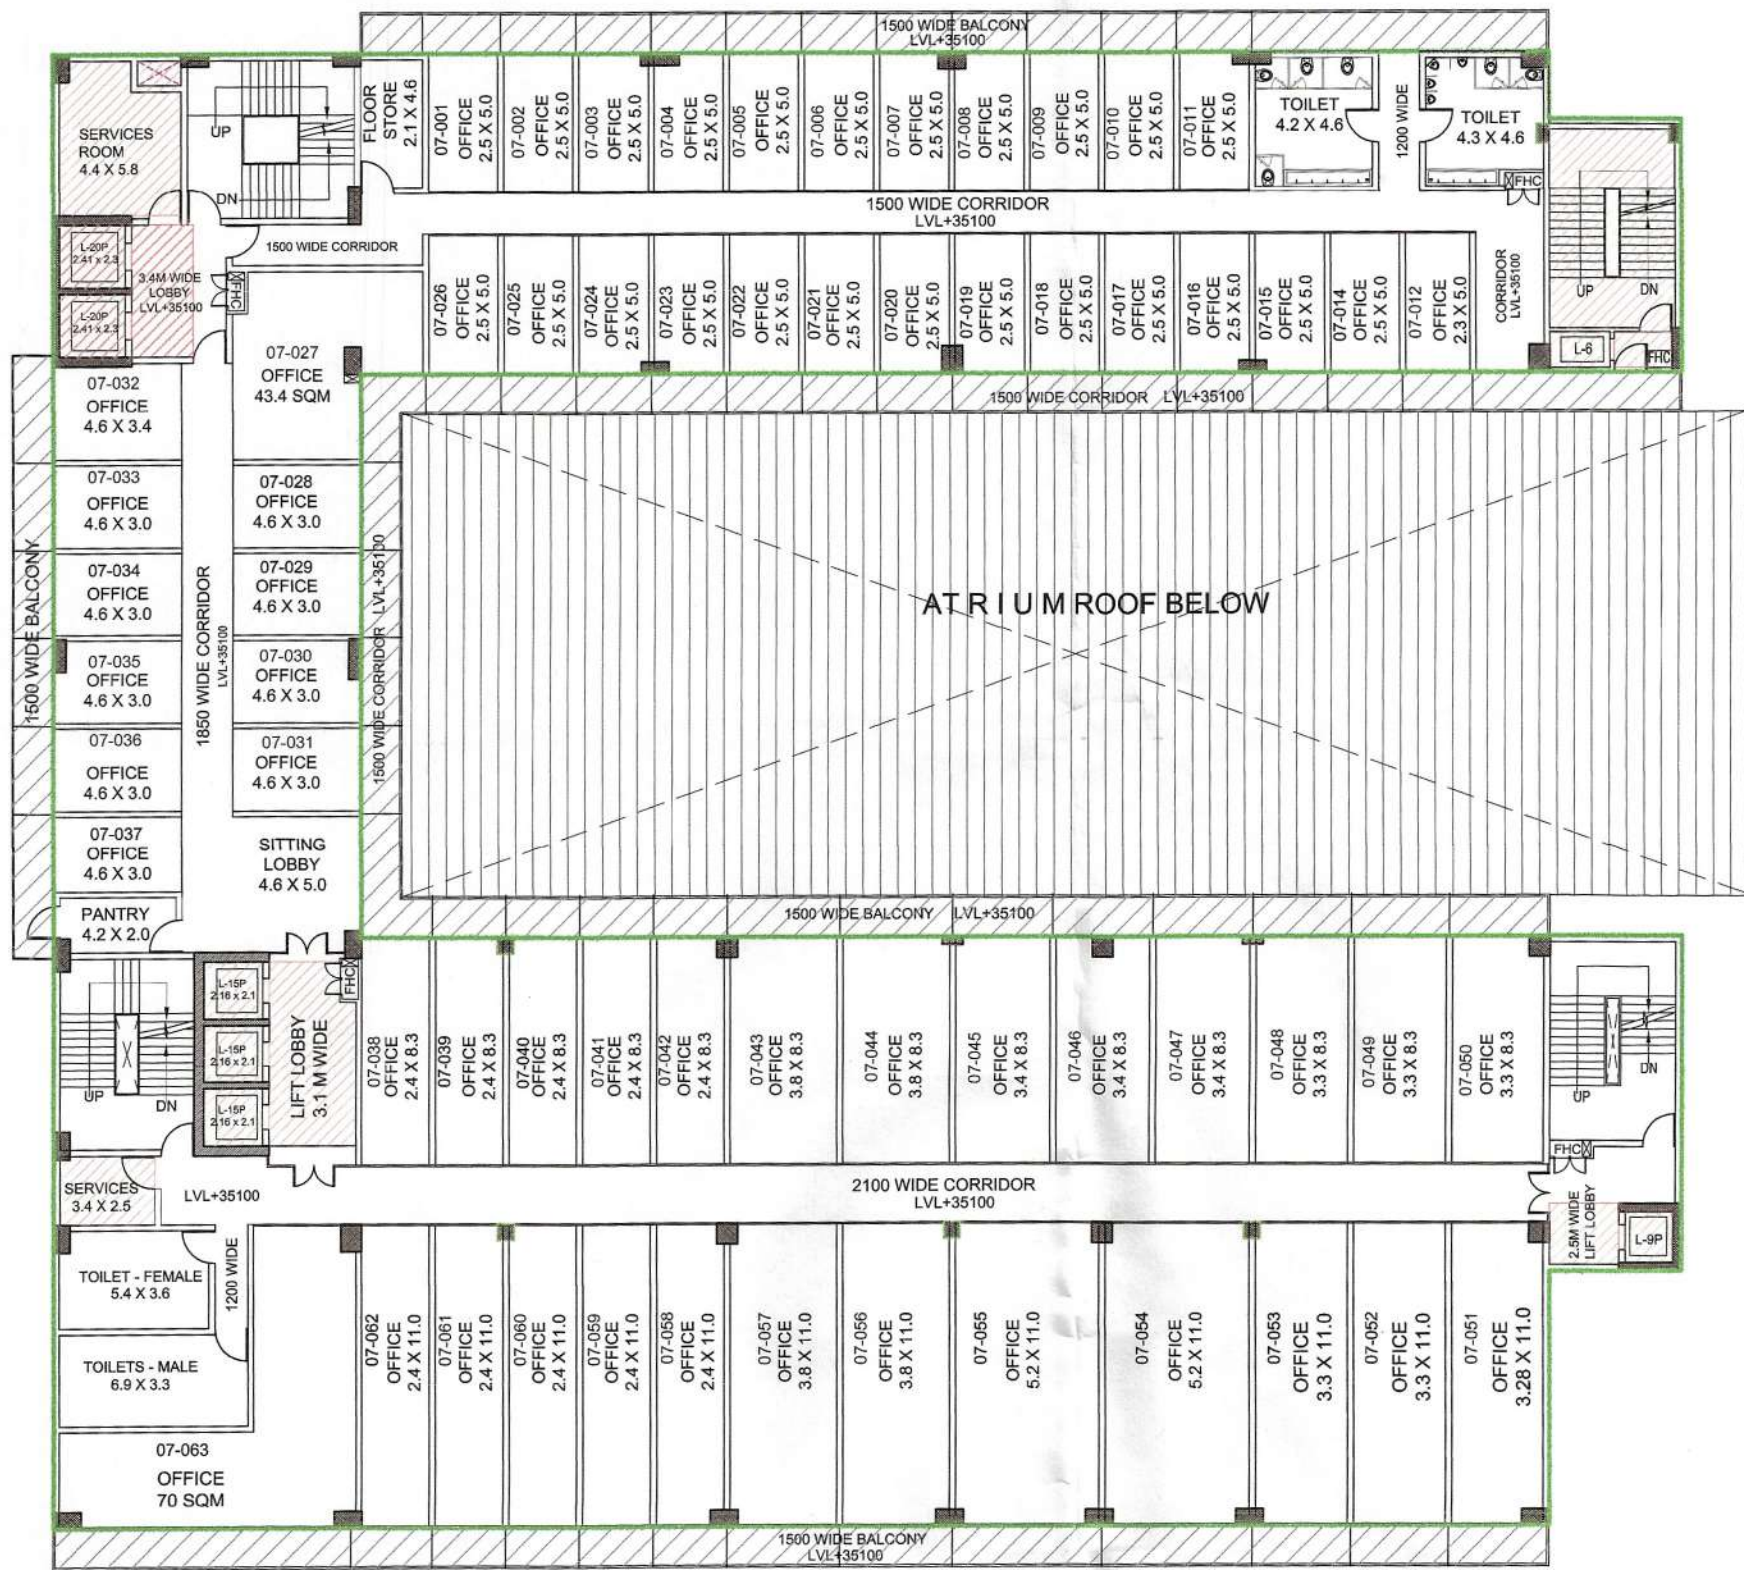

EIGHTH FLOOR PLAN (LVL+35100) - OFFICES (TYPICAL 7 FLOORS...8TH TO 14TH FL)

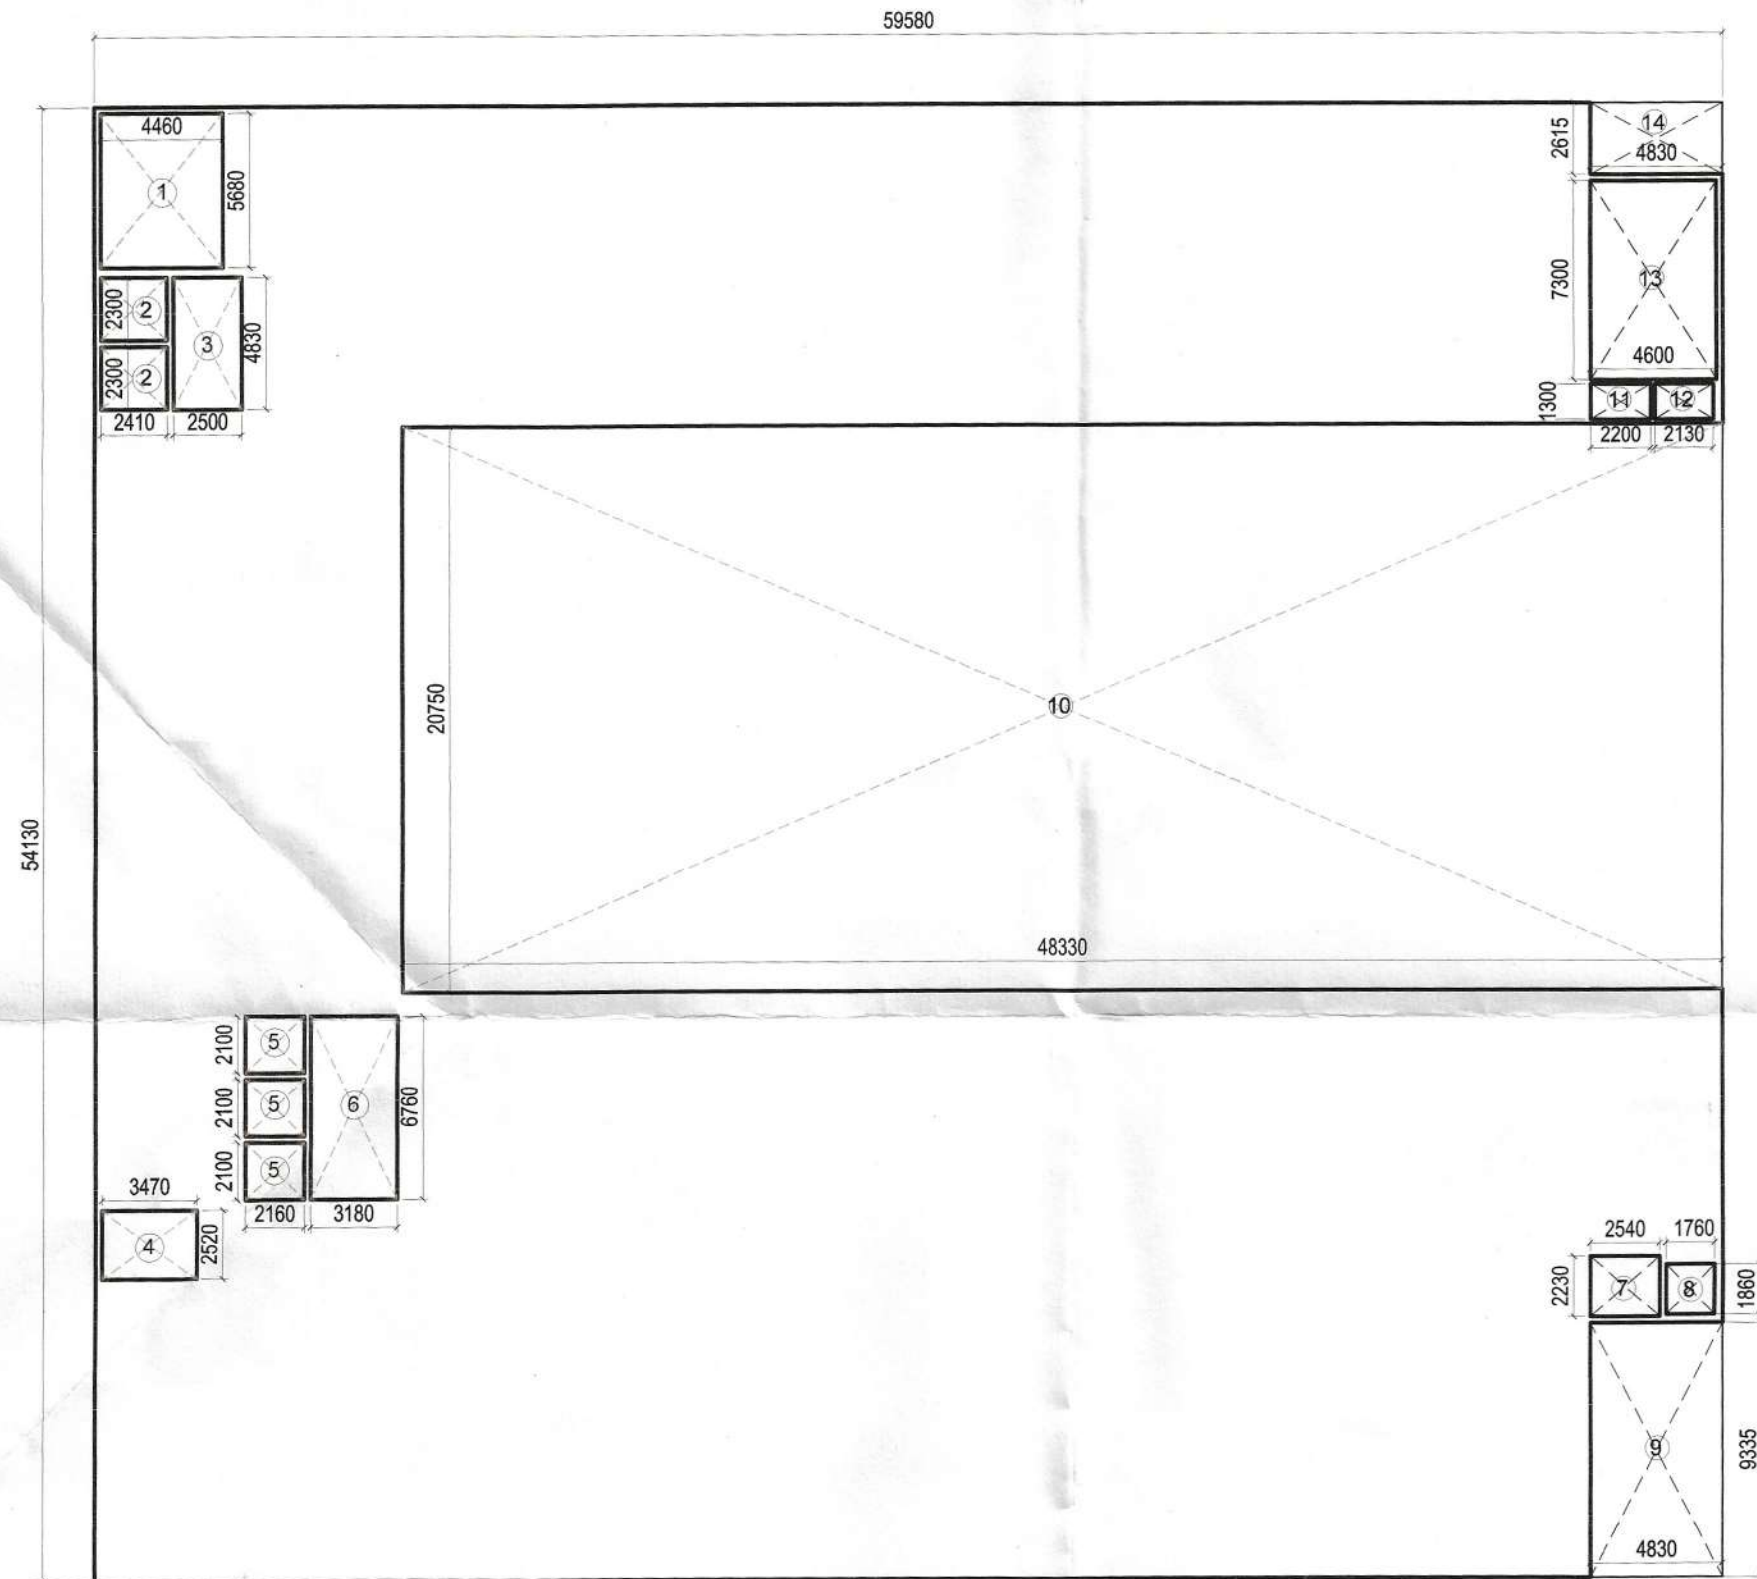

EIGHTH FLOOR PLAN - OFFICE (TYPICAL) - AREA DETAIL

EIGHTH FLOOR, TYPICAL OFFICE FLOOR FAR AREA DETAIL									
TOTAL AREA			59.580	X		54.130	=		3225.07
LESS AREA :									
1	1	X	4.460	X		5.680	=		25.33
2	2	X	2.410	X		2.300	=		11.09
3	1	X	2.500	X		4.830	=		12.08
4	1	X	3.470	X		2.520	=		8.74
5	3	X	2.160	X		2.100	=		13.61
6	1	X	3.180	X		6.760	=		21.50
7	1	X	2.540	X		2.230	=		5.66
8	1	X	1.760	X		1.860	=		3.27
9	1	X	4.830	X		9.335	=		45.09
10	1	X	48.330	X		20.750	=		1002.85
11	1	X	2.200	X		1.300	=		2.86
12	1	X	2.130	X		1.300	=		2.77
13	1	X	4.600	X		7.300	=		33.58
14	1	X	4.830	X		2.615	=		12.63
							TOTAL	1201.056	
TYPICAL OFFICE FLOOR FAR = TOTAL AREA (-) LESS AREA									
			3225.065	-		1201.056	=		2024.010
TOTAL TYPICAL OFFICE FLOOR FAR							=	2024.010	

15% PRESCRIBED FAR		
ITEM		AREA
SERVICES		25.333
LIFT WELL		11.086
LIFT LOBBY		12.075
SERVICES		8.744
LIFT WELL		13.608
LIFT LOBBY		21.497
LIFT LOBBY		5.664
LIFT WELL		3.274
LIFT WELL		2.860
LIFT LOBBY		2.769
FIRE STAIRCASE		33.580
	TOTAL	140.490

NOTE : ALL AREAS IN SQM

LEGEND :

	15% PRESCRIBED FAR AREA
	NON FAR AREA

OWNERS:

M/S ADIHM DEVELOPERS PVT LTD, AT B-1/504, SATYAM APARTMENTS, THE NEW PROGRESSIVE, CGHS LTD, 20-B, VASUNDHARA ENCLAVE, DELHI-110096

PROJECT:

PROPOSED THE COMMERCIAL/MULTIPLYX AT C-3, COMMERCIAL BELT, ALPHA II, GREATER NOIDA, GAUTAMBUDH NAGAR U.P.

ARCHITECTS:

ATWIN
BRIJ (INDIA) ARCHITECTS
F-89, GREEN PARK, NEW DELHI -16.
Ph. +91-11-26853815 , 26858307 , Fax : +91-11-26850788
E-mail : biarch@rediffmail.com , info@atwin.in
Website: www.atwin.in

SHEET TITLE :

EIGHTH FLOOR, (LVL +35100)
OFFICE (TYPICAL 7 FLOOR)
FLOOR PLAN & AREA DETAIL

DATE: SCALE: N.T.S

DEALT BY:

N

APPLICANT'S SIGNATURE

AR. ATEESH AGARWAL
B. ARCH. DIP. PRGT. AGAT (HON'D)
F.I.I.V-CAT/I-A-1879
U.C.A.-20/3/2022

ARCHITECT'S SIGNATURE