



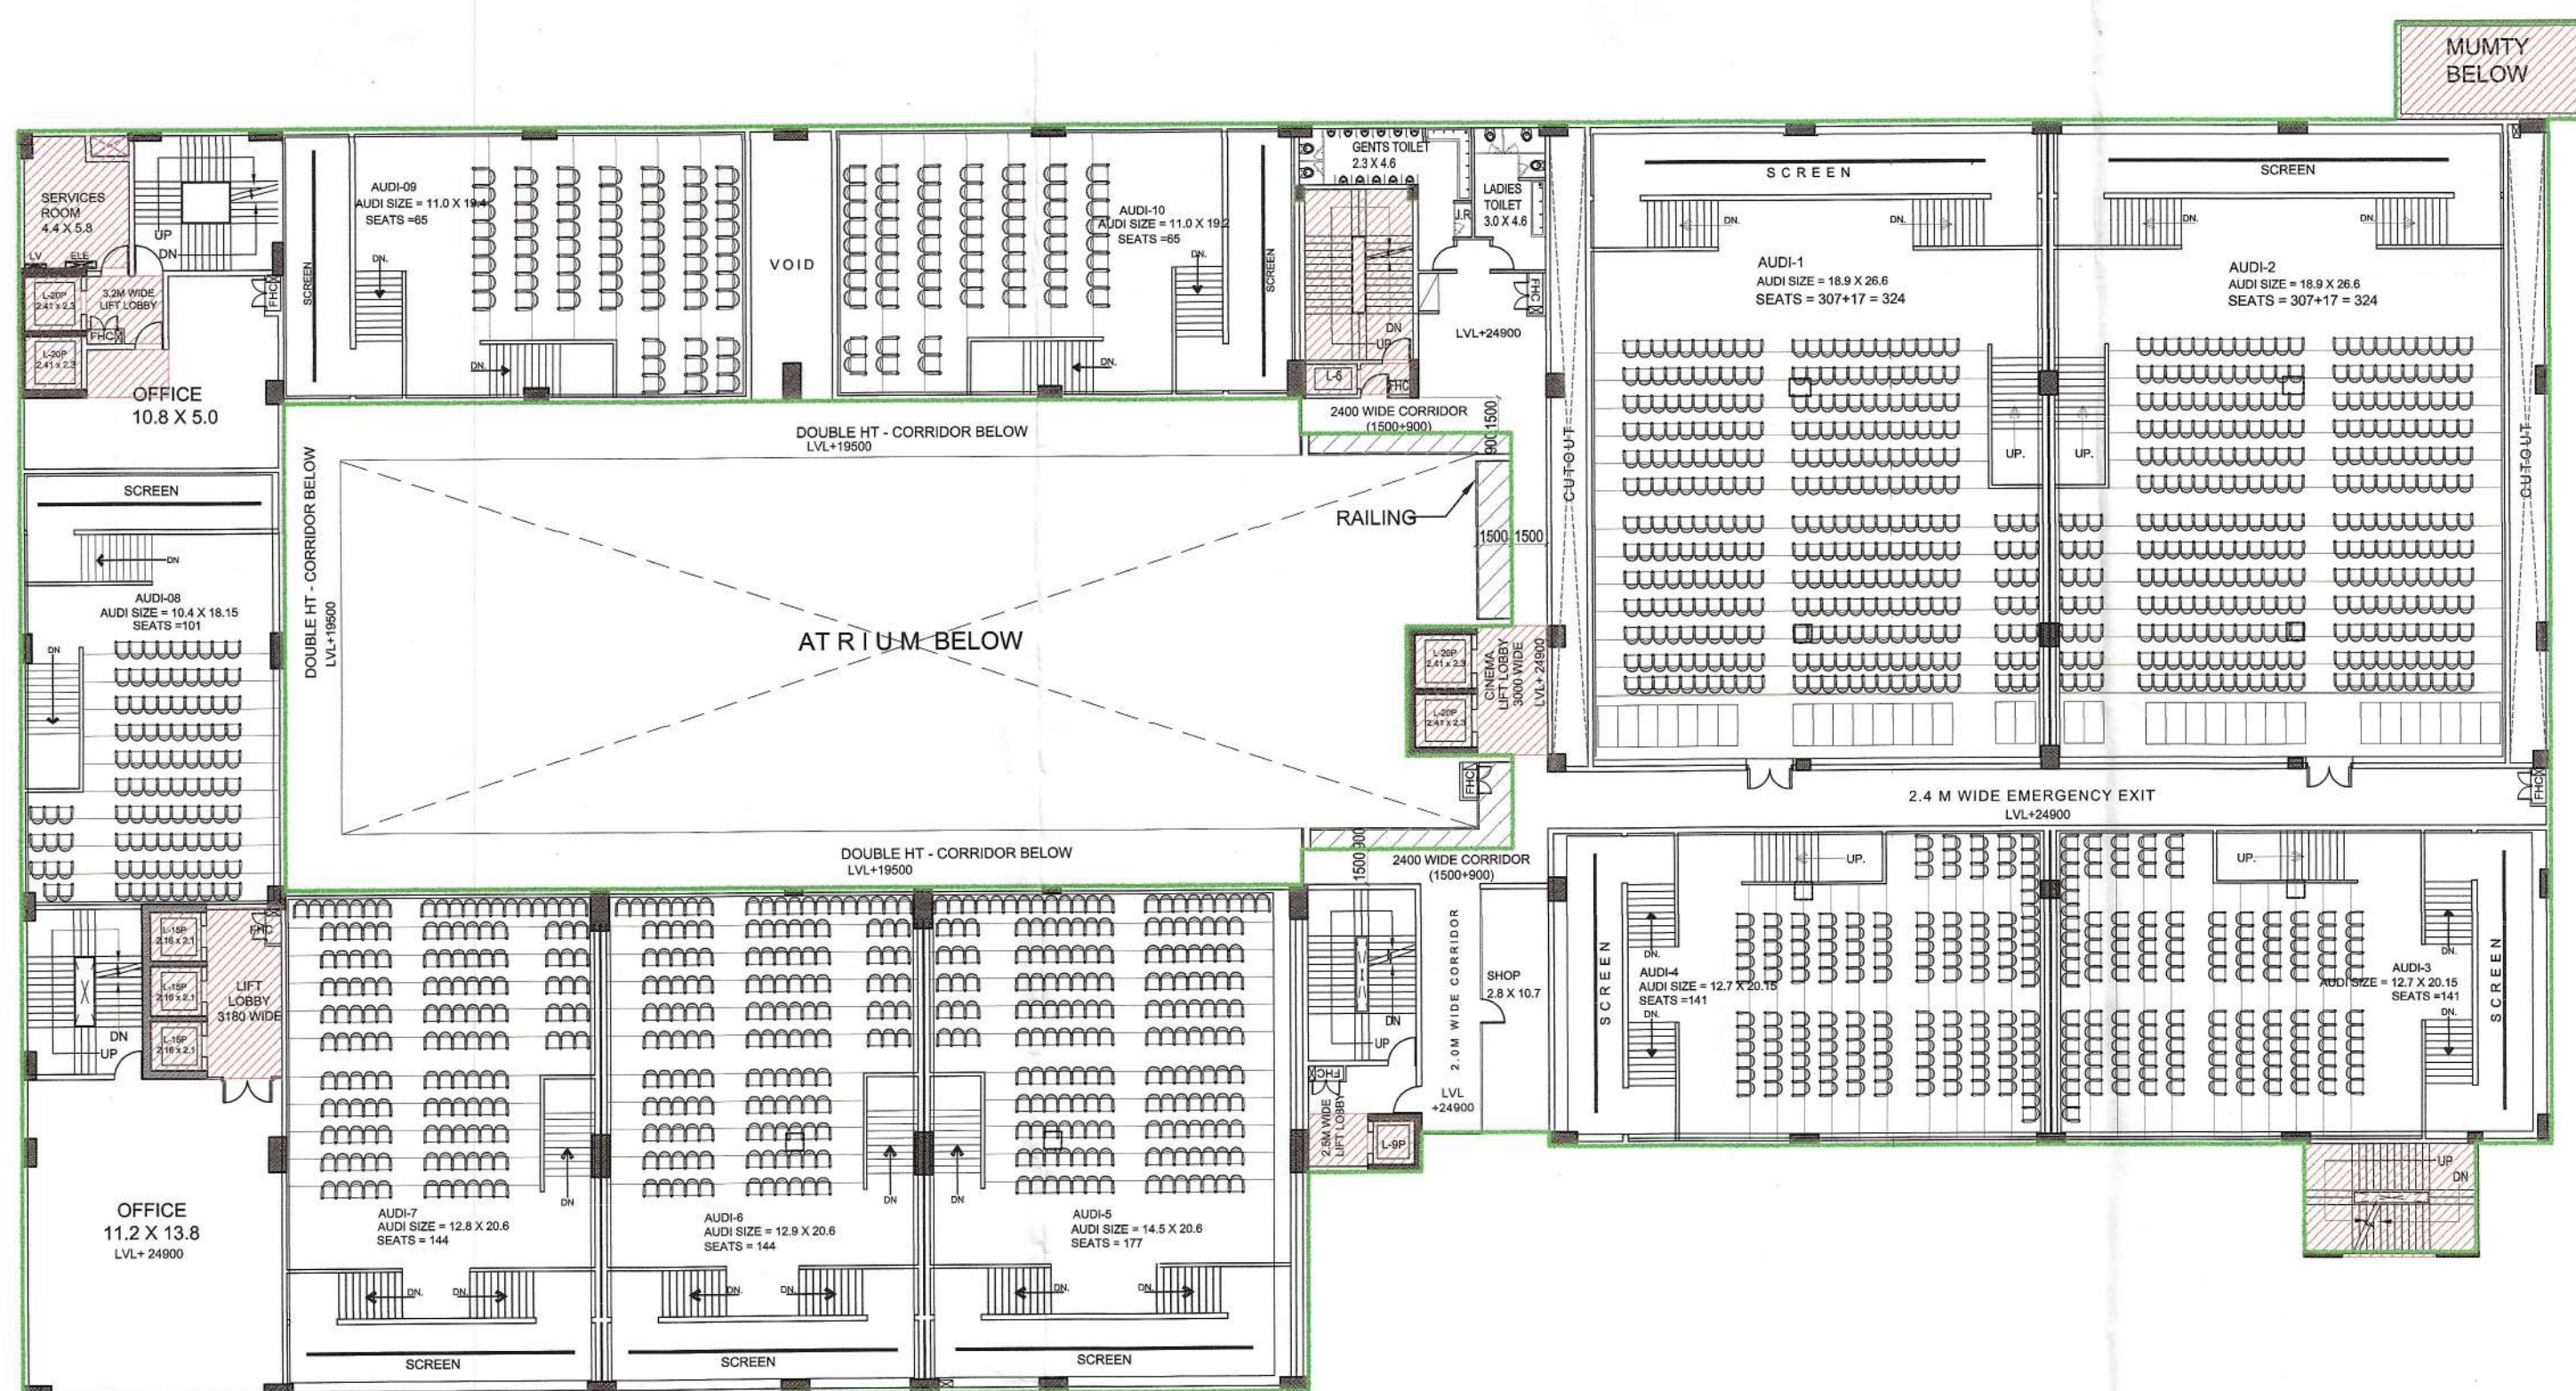

FIFTH FLOOR - CINEMA EMERGENCY EXIT LVL PLAN (LVL +24900)

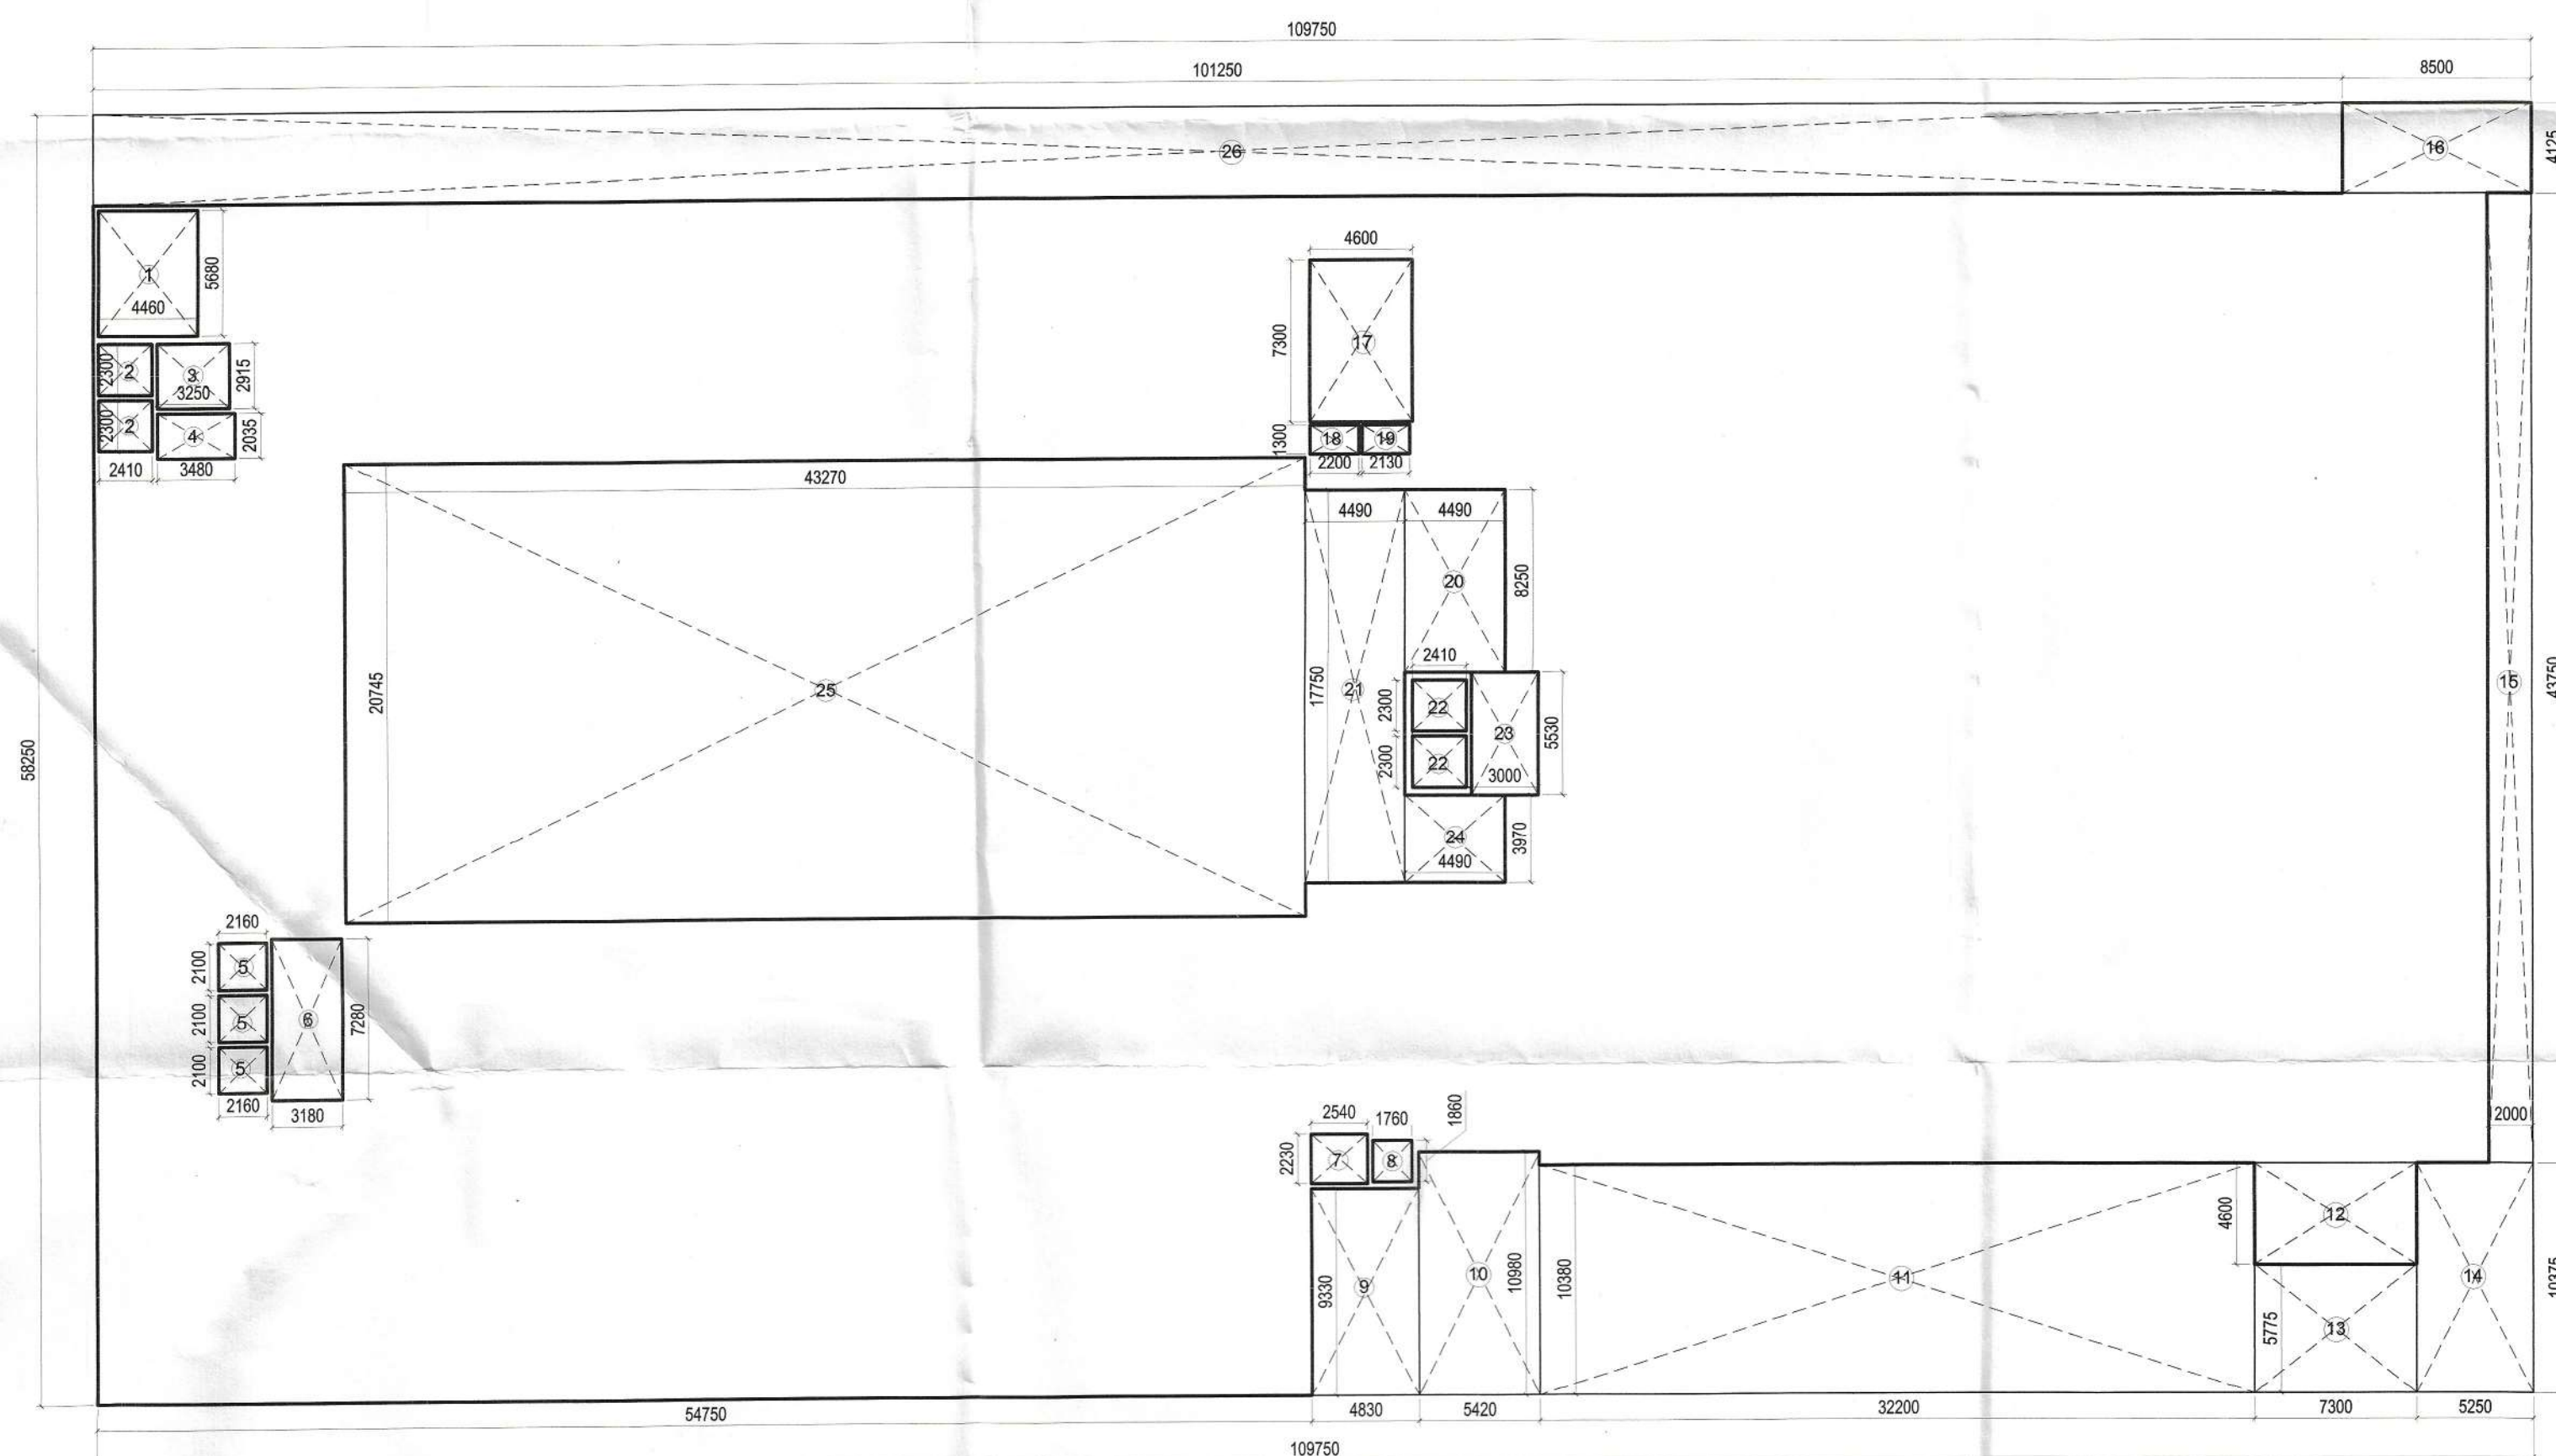

FIFTH FLOOR - CINEMA EMERGENCY EXIT LVL AREA DETAIL

FIFTH FLOOR FLOOR FAR AREA DETAIL							
TOTAL AREA		109.750	X	58.250	=	6392.938	
LESS AREA :							
1	1	X	4.46	X	5.68	=	25.33
2	2	X	2.41	X	2.30	=	11.09
3	1	X	3.25	X	2.92	=	9.47
4	1	X	3.48	X	2.04	=	7.08
5	3	X	2.16	X	2.10	=	13.61
6	1	X	3.18	X	7.28	=	23.15
7	1	X	2.54	X	2.23	=	5.66
8	1	X	1.76	X	1.86	=	3.27
9	1	X	4.83	X	9.33	=	45.06
10	1	X	5.42	X	10.98	=	59.51
11	1	X	32.20	X	10.38	=	334.24
12	1	X	7.30	X	4.60	=	33.58
13	1	X	7.30	X	5.78	=	42.16
14	1	X	5.25	X	10.38	=	54.47
15	1	X	2.00	X	43.75	=	87.50
16	1	X	8.50	X	4.13	=	35.06
17	1	X	4.60	X	7.30	=	33.58
18	1	X	2.20	X	1.30	=	2.86
19	1	X	2.13	X	1.30	=	2.77
20	1	X	4.49	X	8.25	=	37.04
21	1	X	4.49	X	17.75	=	79.70
22	2	X	2.41	X	2.30	=	11.09
23	1	X	3.00	X	5.53	=	16.59
24	1	X	4.49	X	3.97	=	17.83
25	1	X	43.27	X	20.75	=	897.64
26	1	X	101.25	X	4.13	=	417.66
						TOTAL	2306.99
FIFTH FLOOR FAR = TOTAL AREA (-) LESS AREA							
			6392.938	-	2306.994	=	4085.94
FIFTH FLOOR FAR						=	4085.94

15% PRESCRIBED FAR		
ITEM		AREA
Greater Noida Industrial Development Authority		
SERVICES		25.33
LIFT WELL	2962-1623	11.09
LIFT LOBBY	Dated 06/3/18	9.47
LIFT LOBBY	=	7.08
LIFT WELL	=	13.61
LIFT LOBBY	=	23.15
Checked & Verified By		
LIFT LOBBY	=	5.66
LIFT WELL	=	3.27
FIRE STAIRCASE	=	33.58
MUMTY	=	35.06
FIRE STAIRCASE	=	33.58
LIFT WELL	=	2.86
LIFT LOBBY	=	2.77
LIFT WELL	=	11.09
LIFT LOBBY	=	16.59
	TOTAL	234.20

NOTE : ALL AREAS IN SQM

LEGEND :

15% PRESCRIBED FAR AREA

NON FAR AREA

OWNERS:

**M/S ADIHM DEVELOPERS PVT LTD, AT
B-1/504, SATYAM APARTMENTS, THE NEW
PROGRESSIVE, CGHS LTD, 20-B,
VASUNDHARA ENCLAVE, DELHI-110096**

PROJECT:

PROPOSED THE COMMERCIAL/MULTIPLEX
AT C-3, COMMERCIAL BELT, ALPHA II,
GREATER NOIDA,
GAUTAMBUDH NAGAR U.P.

ARCHITECTS:

ATWIN
BRIJ (INDIA) ARCHITECTS
 F-89, GREEN PARK, NEW DELHI -16.
 Ph. +91-11-26853815 , 26858307 , Fax : +91-11-26850788
 E-mail : bjarich@rediffmail.com , info@atwin.in
 Website : www.atwin.in
SHEET TITLE :

SHEET TITLE :

FIFTH FLOOR PLAN
CINEMA EMERGENCY EXIT LVL
FLOOR PLAN & AREA DETAIL

DATE:	SCALE: N.T.S
-------	--------------

DEALT BY:	
-----------	--

1000

For ADIHM DEVELOPERS PVT. LTD. <i>[Signature]</i> APPLICANT'S SIGNATURE	<i>[Signature]</i> AR. ATEESH AGARWAL, DIP. PRGT. MGR E.I.I.V-CAT/1 M.C.A.-2003 ARCHITECT'S SIGNATURE
--	--