



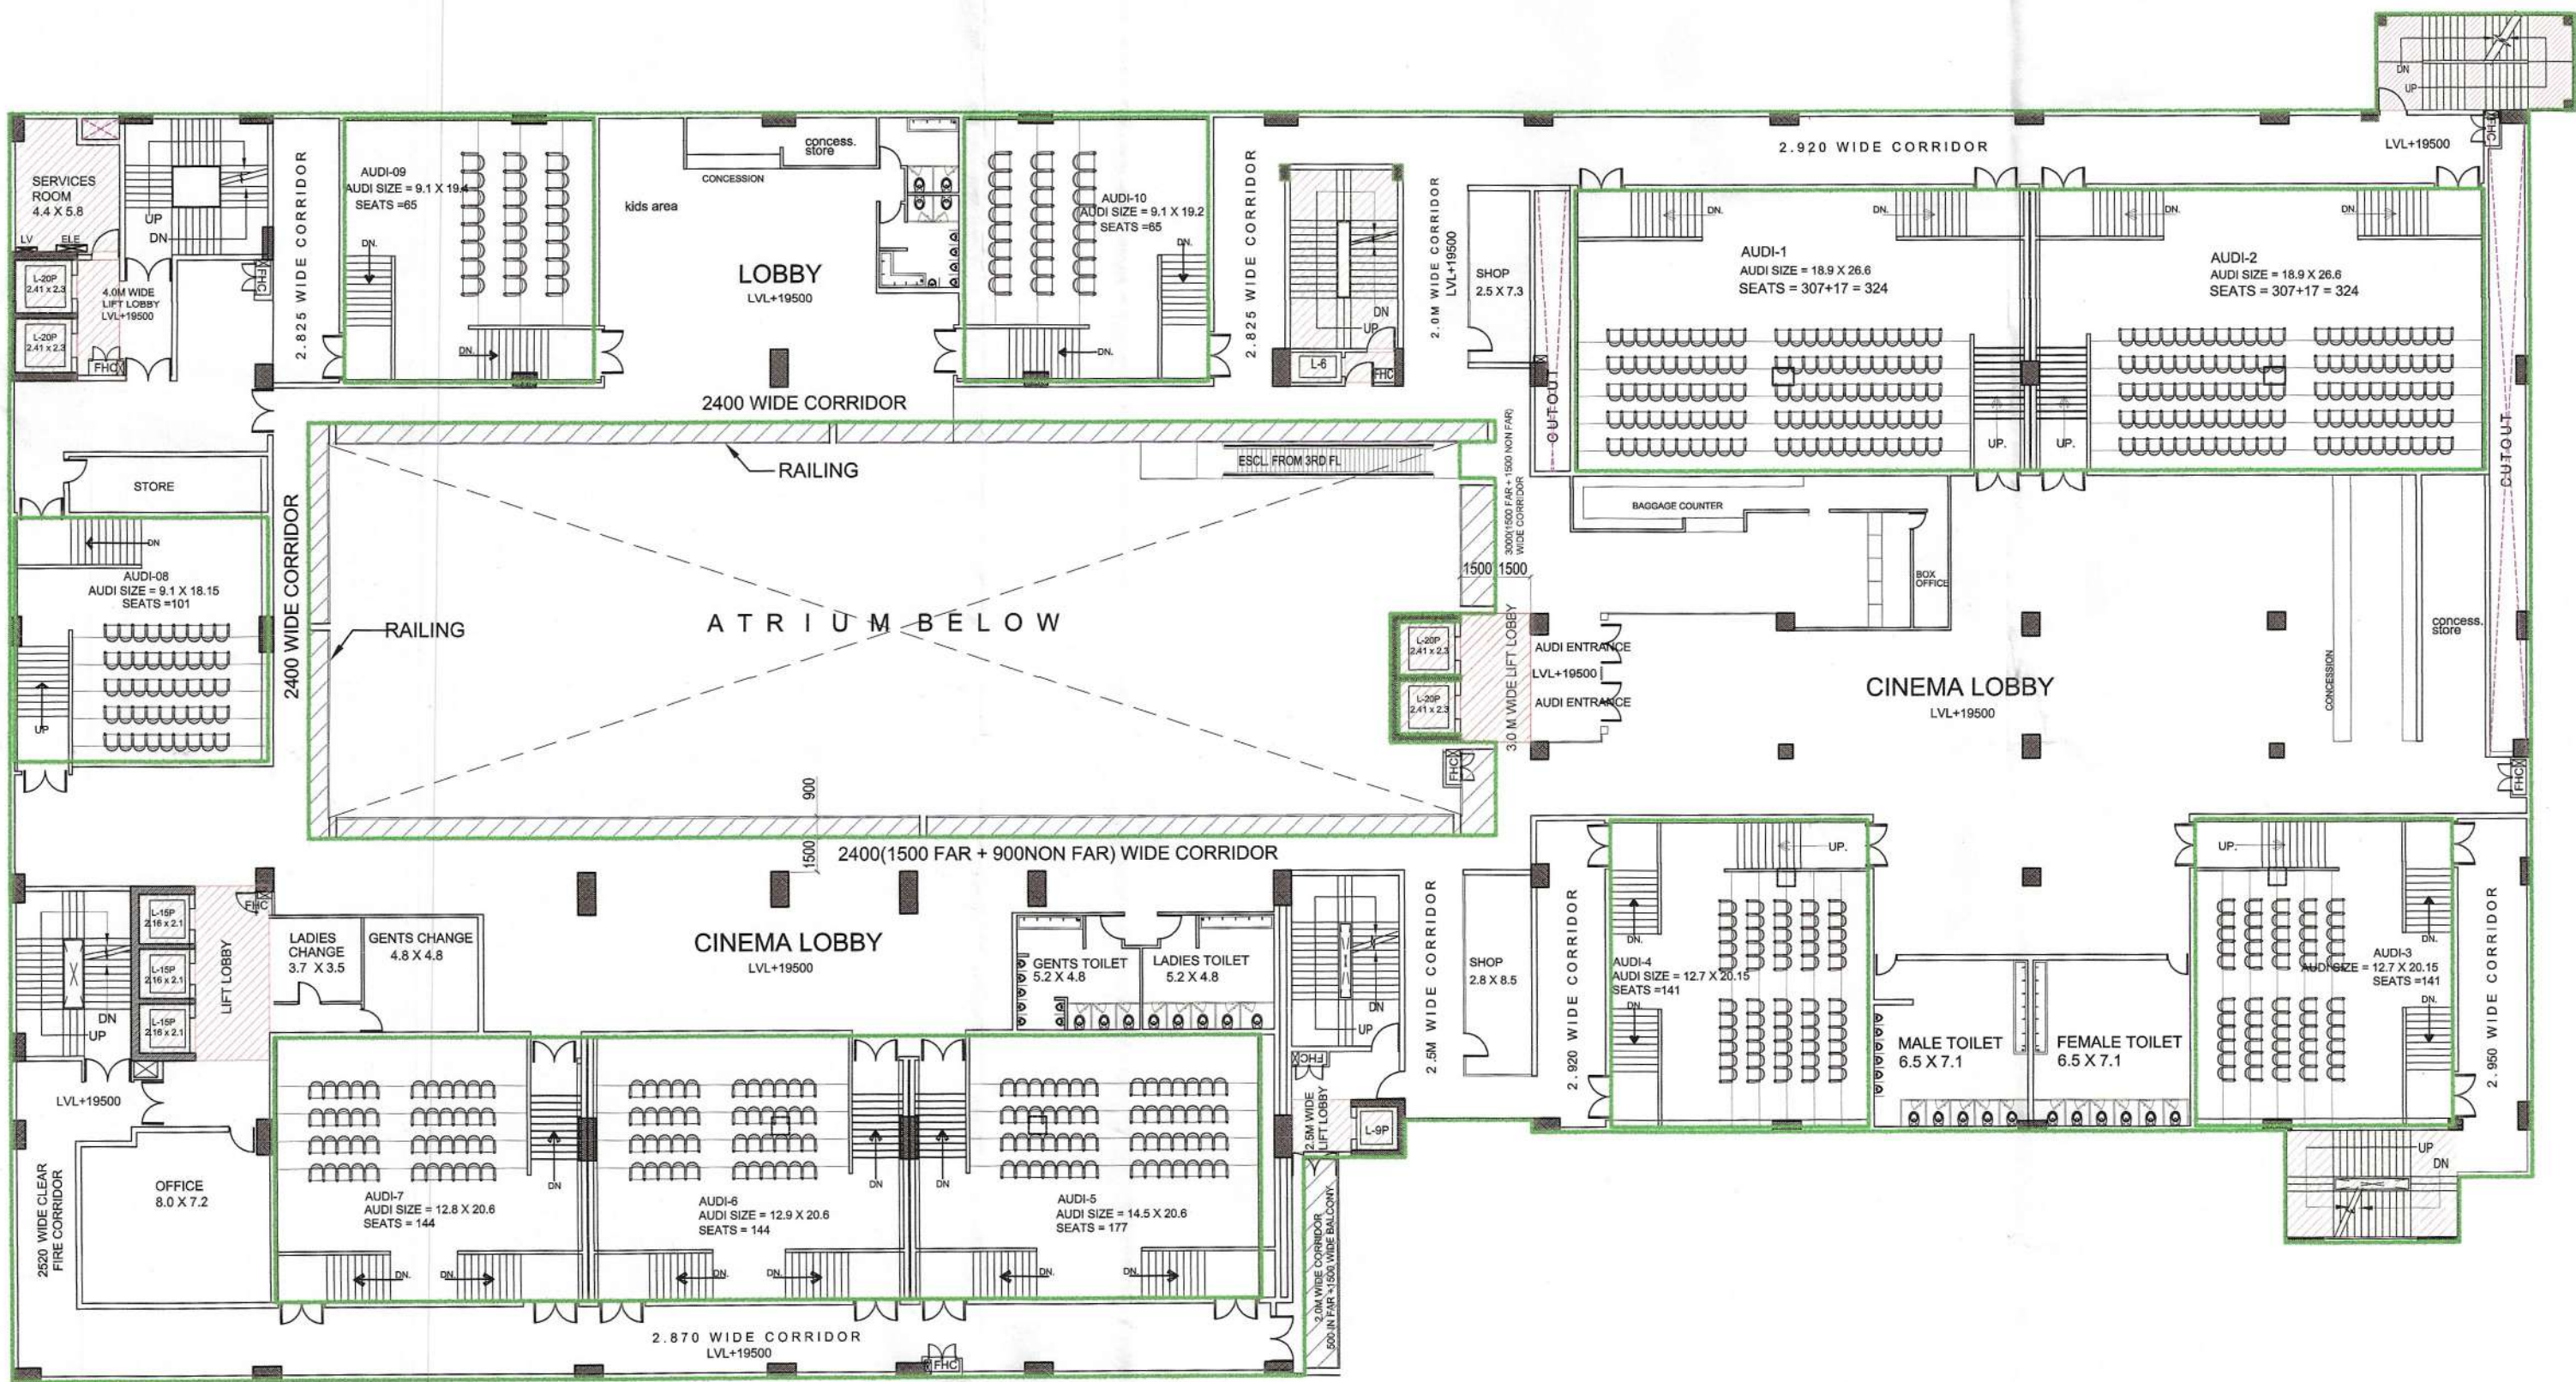

FOURTH FLOOR - CINEMA LOBBY LVL PLAN (LVL +19500)

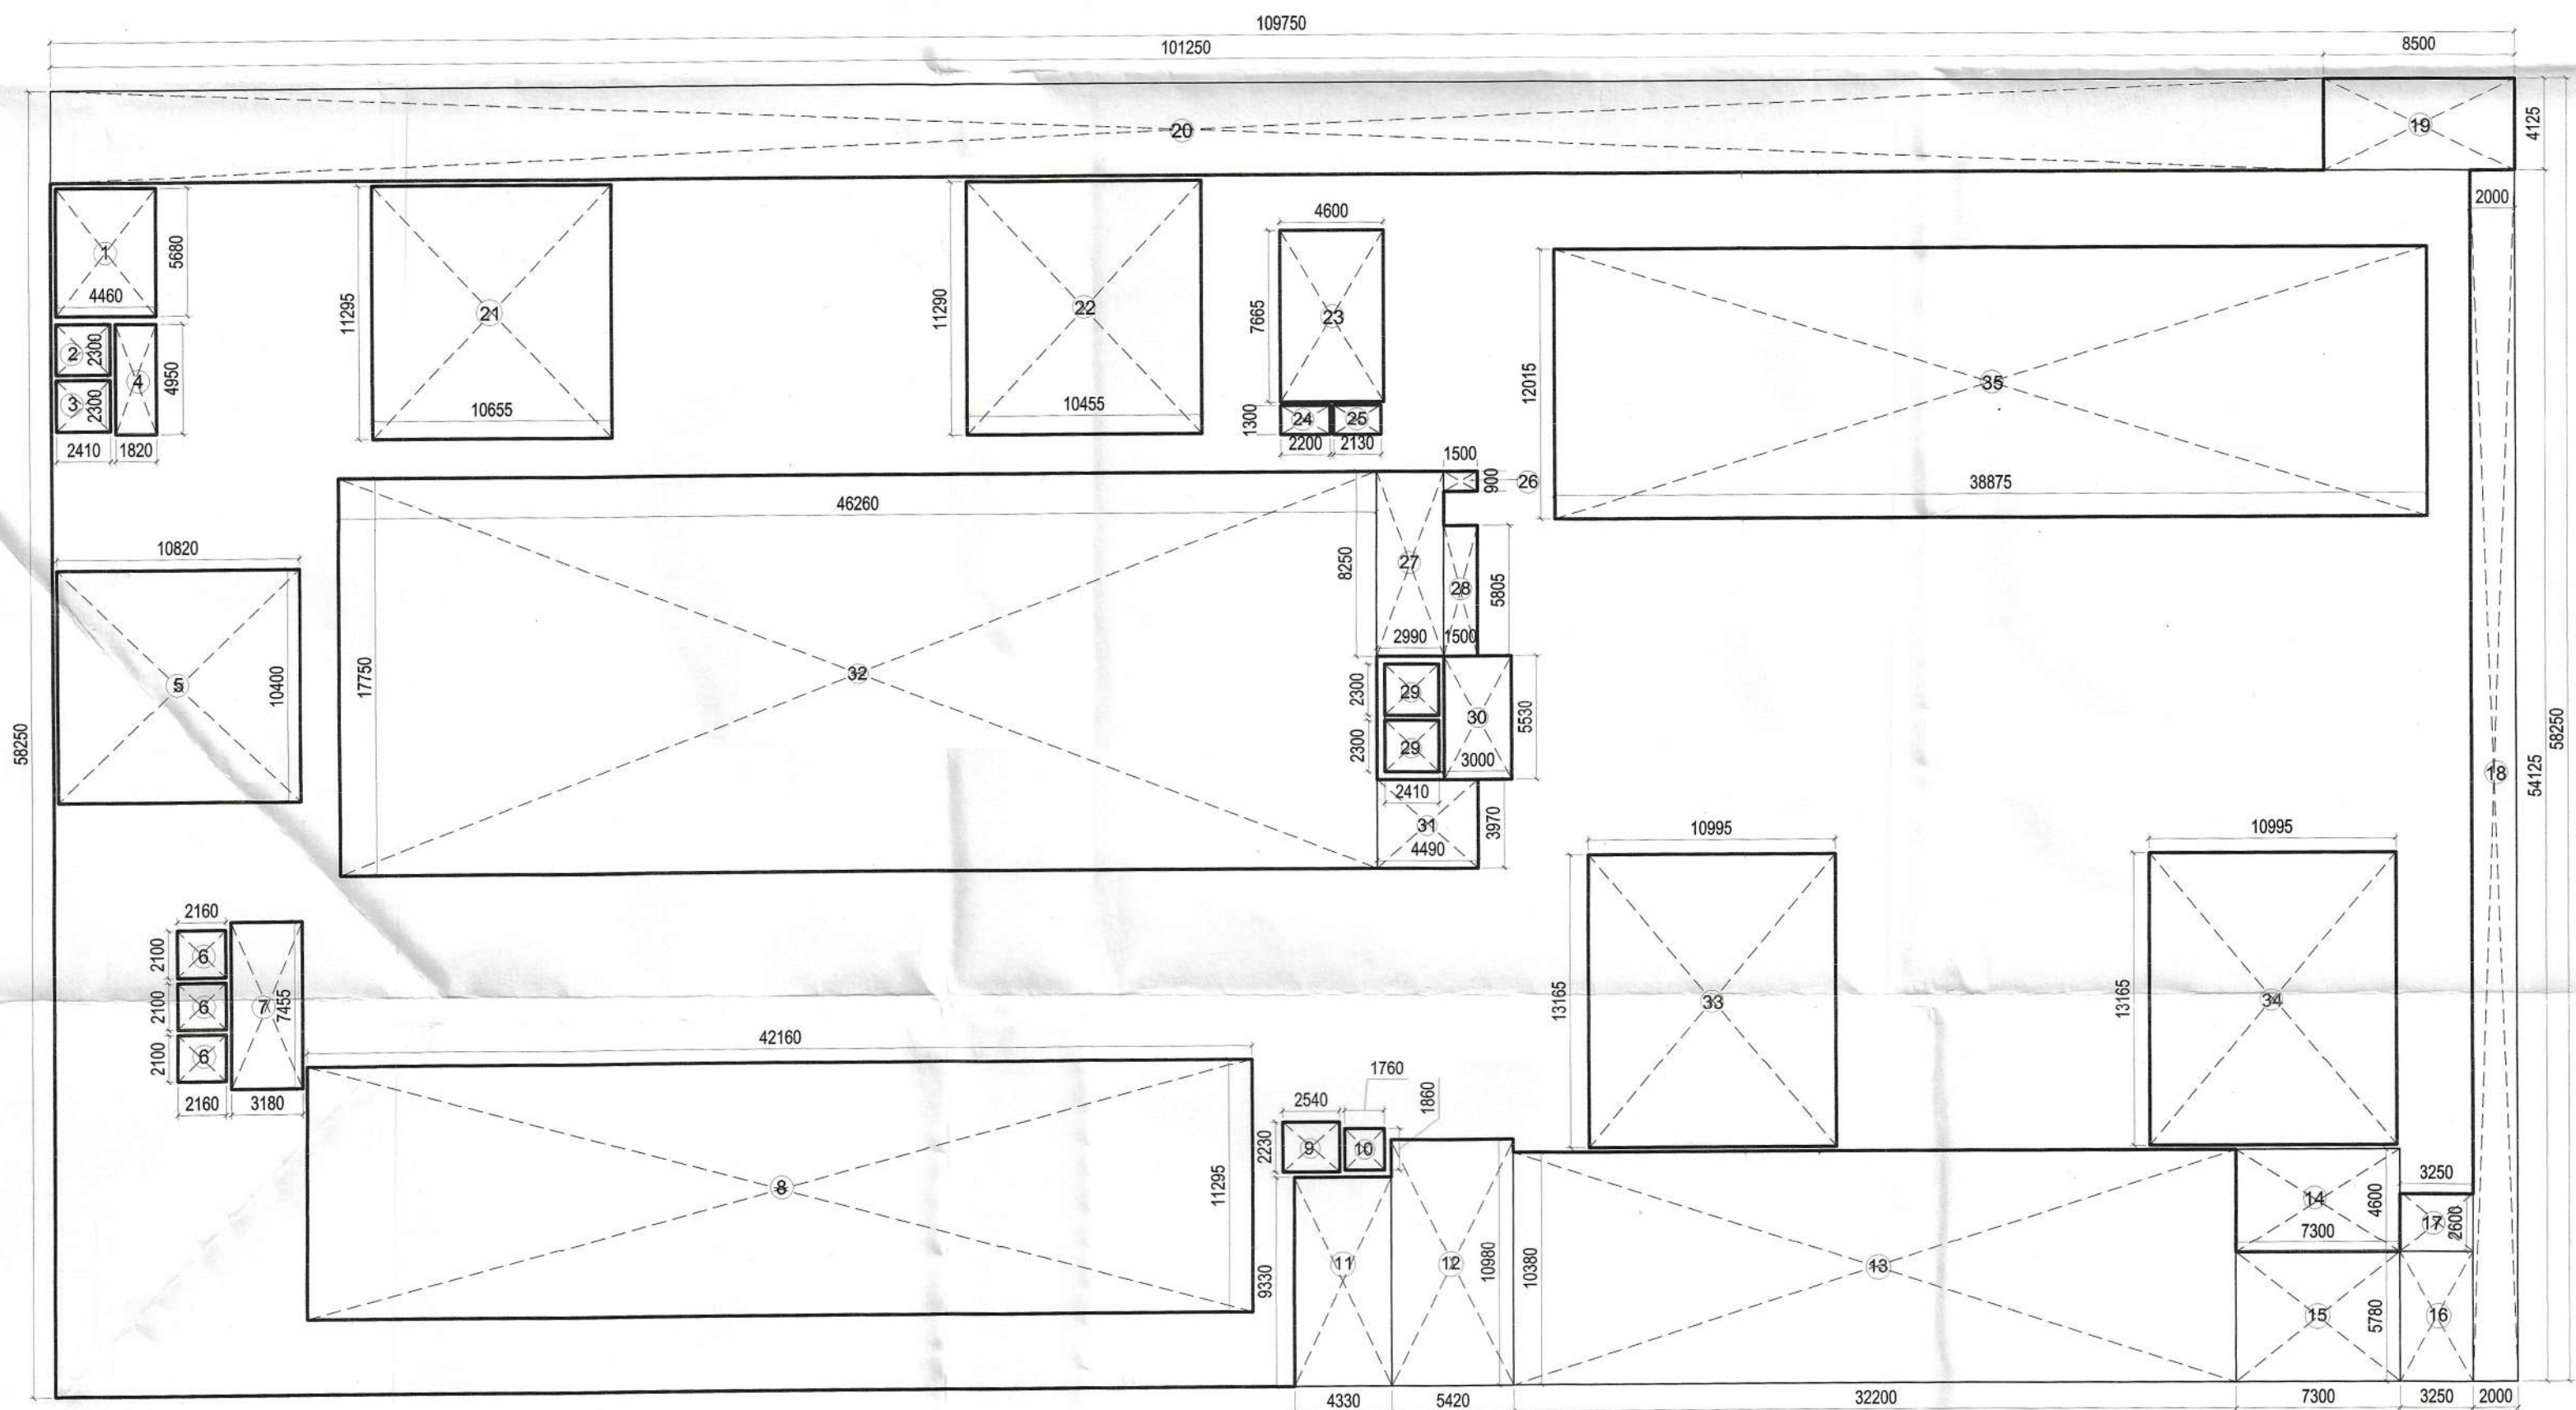

FOURTH FLOOR - CINEMA LOBBY LVL AREA DETAIL

FOURTH FLOOR FAR AREA DETAIL							15% PRESCRIBED FAR		
TOTAL AREA		109.750	X	58.250	=	6392.938	ITEM	AREA	
LESS AREA									
1	1	X	4.460	X	5.680	=	25.333	NOT SERVICES	25.333
2	1	X	2.410	X	2.300	=	5.543	LIFT WELL	5.543
3	1	X	2.410	X	2.300	=	5.543	LIFT WELL	5.543
4	1	X	1.820	X	4.950	=	9.009	LIFT LOBBY	9.009
5	1	X	10.820	X	10.400	=	112.528	LIFT WELL	112.528
6	3	X	2.160	X	2.100	=	13.608	LIFT WELL	13.608
7	1	X	3.180	X	7.455	=	23.707	LIFT LOBBY	23.707
8	1	X	42.160	X	11.295	=	475.857	LIFT LOBBY	475.857
9	1	X	2.540	X	2.230	=	5.664	LIFT LOBBY	5.664
10	1	X	1.760	X	1.860	=	3.274	LIFT LOBBY	3.274
11	1	X	4.330	X	9.330	=	40.399	LIFT LOBBY	40.399
12	1	X	5.420	X	10.980	=	59.512	LIFT LOBBY	59.512
13	1	X	32.200	X	10.380	=	334.236	LIFT LOBBY	334.236
14	1	X	7.300	X	4.600	=	33.580	LIFT LOBBY	33.580
15	1	X	7.300	X	5.780	=	42.194	LIFT LOBBY	42.194
16	1	X	3.250	X	5.780	=	18.785	LIFT LOBBY	18.785
17	1	X	3.250	X	2.600	=	8.450	LIFT LOBBY	8.450
18	1	X	2.000	X	54.125	=	108.250	LIFT LOBBY	108.250
19	1	X	8.500	X	4.125	=	35.063	LIFT LOBBY	35.063
20	1	X	101.250	X	4.125	=	417.656	LIFT LOBBY	417.656
21	1	X	10.655	X	11.295	=	120.348	LIFT LOBBY	120.348
22	1	X	10.455	X	11.290	=	118.037	LIFT LOBBY	118.037
23	1	X	4.600	X	7.665	=	35.239	LIFT LOBBY	35.239
24	1	X	2.200	X	1.300	=	2.860	LIFT LOBBY	2.860
25	1	X	2.130	X	1.300	=	2.769	LIFT LOBBY	2.769
26	1	X	1.500	X	0.900	=	1.350	LIFT LOBBY	1.350
27	1	X	2.990	X	8.250	=	24.668	LIFT LOBBY	24.668
28	1	X	1.500	X	5.805	=	8.708	LIFT LOBBY	8.708
29	2	X	2.410	X	2.300	=	11.086	LIFT LOBBY	11.086
30	1	X	3.000	X	5.530	=	16.590	LIFT LOBBY	16.590
31	1	X	4.490	X	3.970	=	17.825	LIFT LOBBY	17.825
32	1	X	46.260	X	17.750	=	821.115	LIFT LOBBY	821.115
33	1	X	10.995	X	13.165	=	144.749	LIFT LOBBY	144.749
34	1	X	10.995	X	13.165	=	144.749	LIFT LOBBY	144.749
35	1	X	38.875	X	12.015	=	467.083	LIFT LOBBY	467.083
						TOTAL	3715.726		
						TOTAL	228.887		
FOURTH FLOOR FAR = TOTAL AREA (-) LESS AREA									
		6392.9375	-	3715.726	=	2677.212			
						TOTAL FOURTH FLOOR FAR	2677.212		

NOTE : ALL AREAS IN SQM

LEGEND :

	15% PRESCRIBED FAR AREA
	NON FAR AREA

OWNERS:

M/S ADIHM DEVELOPERS PVT LTD, AT B-1/504, SATYAM APARTMENTS, THE NEW PROGRESSIVE, CGHS LTD, 20-B, VASUNDHARA ENCLAVE, DELHI-110096

PROJECT:

PROPOSED THE COMMERCIAL/MULTIPLEX AT C-3, COMMERCIAL BELT, ALPHA II, GREATER NOIDA, GAUTAMBUDH NAGAR U.P.

ARCHITECTS:

ATWIN
BRIJ (INDIA) ARCHITECTS
F-89, GREEN PARK, NEW DELHI -16.
Ph. +91-11-26853815, 26858307, Fax : +91-11-26850788
E-mail : brijarch@rediffmail.com, info@atwin.in
Website: www.atwin.in

SHEET TITLE :

FOURTH FLOOR PLAN
CINEMA LOBBY LVL PLAN
FLOOR PLAN & AREA DETAIL

DATE: SCALE: N.T.S

DEALT BY:

For ADIHM DEVELOPERS PVT LTD,
A. ATISH AGARWAL
B. ARCH. DIP. PRGT. MGMT (LONDON)
F.I.V.-CAT/1-A-1879
C.A.-2003/31212

APPLICANT'S SIGNATURE ARCHITECT'S SIGNATURE