


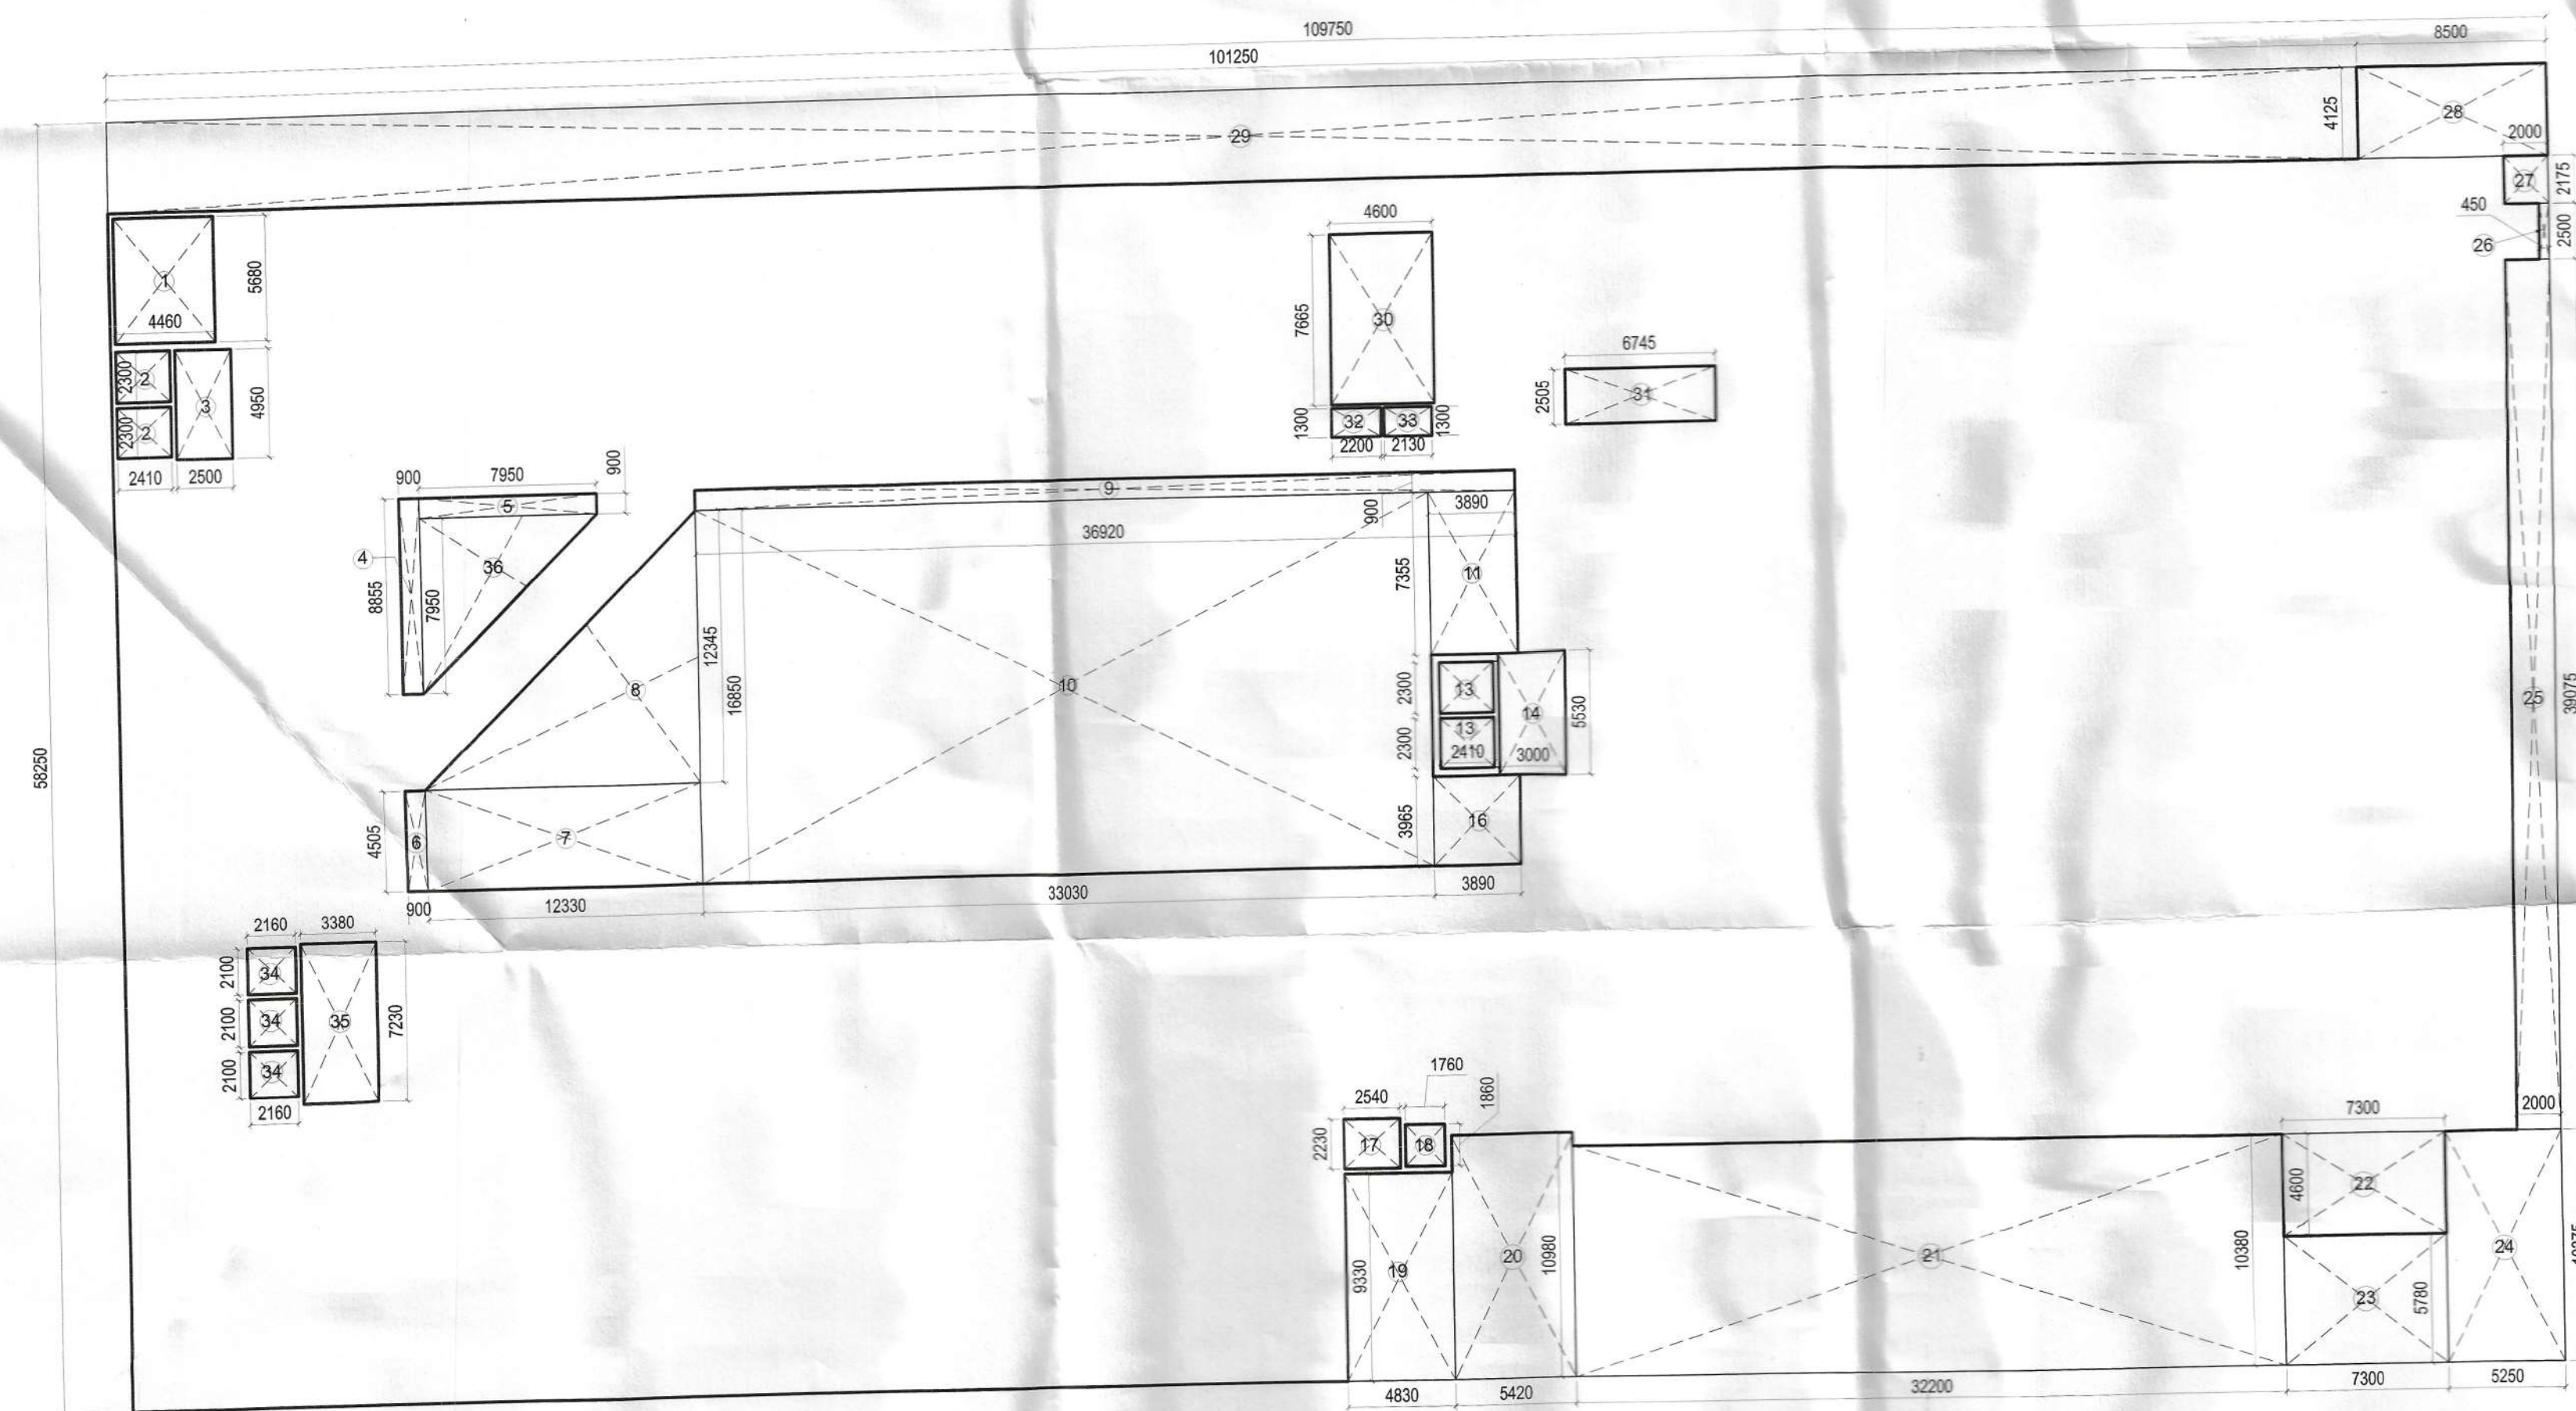

SECOND FLOOR PLAN (LVL +10500)



SECOND FLOOR AREA DETAIL

SECOND FLOOR FAR AREA DETAIL							
TOTAL AREA		109.750	X	58.250	=	6392.9375	
LESS AREA							
1	1	X	4.460	X	5.680	=	25.333
2	2	X	2.410	X	2.300	=	11.086
3	1	X	2.500	X	4.950	=	12.375
4	1	X	0.900	X	8.855	=	7.970
5	1	X	7.950	X	0.900	=	7.155
6	1	X	0.900	X	4.505	=	4.055
7	1	X	12.330	X	4.505	=	55.547
8	0.5	X	12.330	X	12.345	=	76.107
9	1	X	36.920	X	0.900	=	33.228
10	1	X	33.030	X	16.850	=	556.536
11	1	X	3.890	X	7.355	=	28.611
13	2	X	2.410	X	2.300	=	11.086
14	1	X	3.000	X	5.530	=	16.590
16	1	X	3.890	X	3.965	=	15.424
17	1	X	2.540	X	2.230	=	5.664
18	1	X	1.760	X	1.860	=	3.274
19	1	X	4.830	X	9.930	=	45.064
20	1	X	5.420	X	10.980	=	59.512
21	1	X	32.200	X	10.380	=	334.236
22	3	X	7.300	X	4.600	=	100.740
23	1	X	7.300	X	5.780	=	42.194
24	1	X	5.250	X	10.375	=	54.469
25	1	X	2.000	X	39.075	=	78.150
26	1	X	0.450	X	2.500	=	1.125
27	1	X	2.000	X	2.175	=	4.350
28	1	X	8.500	X	4.125	=	35.063
29	1	X	101.250	X	4.125	=	417.656
30	1	X	4.600	X	7.665	=	35.259
31	1	X	6.745	X	2.505	=	16.896
32	1	X	2.200	X	1.300	=	2.860
33	1	X	2.130	X	1.300	=	2.769
34	3	X	2.160	X	2.100	=	13.608
35	1	X	3.380	X	7.230	=	24.437
36	0.5	X	7.950	X	7.950	=	31.601
						TOTAL	2170.047
SECOND FLOOR FAR = TOTAL AREA (-) LESS AREA							
			6392.9375	-	2170.047	=	4222.890
TOTAL SECOND FLOOR FAR						=	4222.890

NOTE : ALL AREAS IN SQM

LEGEND :

	15% PRESCRIBED FAR AREA
	NON FAR AREA

OWNERS:

M/S ADIHM DEVELOPERS PVT LTD, AT B-1/504, SATYAM APARTMENTS, THE NEW PROGRESSIVE, CGHS LTD, 20-B, VASUNDHARA ENCLAVE, DELHI-110096

PROJECT:

PROPOSED THE COMMERCIAL/MULTIPLEX AT C-3, COMMERCIAL BELT, ALPHA II, GREATER NOIDA, GAUTAMBUDH NAGAR U.P.

ARCHITECTS:

ATWIN

BRIJ (INDIA) ARCHITECTS
F-89, GREEN PARK, NEW DELHI -16.
Ph. +91-11-26853815, 26858307, Fax: +91-11-26850788
E-mail: blarch@rediffmail.com, info@atwin.in
Website: www.atwin.in

SHEET TITLE :

SECOND FLOOR PLAN

FLOOR PLAN & AREA DETAIL

DATE:

SCALE: N.T.S

DEALT BY:

N

For ADIHM DEVELOPERS PVT. LTD.

APPLICANT'S SIGNATURE

AR. ATEESH AGARWAL
B. ARCH. DIP. PRCT. MGMT. (INDIAN)
F.I.I.V.-CAT/11-A-1879
M.C.A.-2003/31212

ARCHITECT'S SIGNATURE