



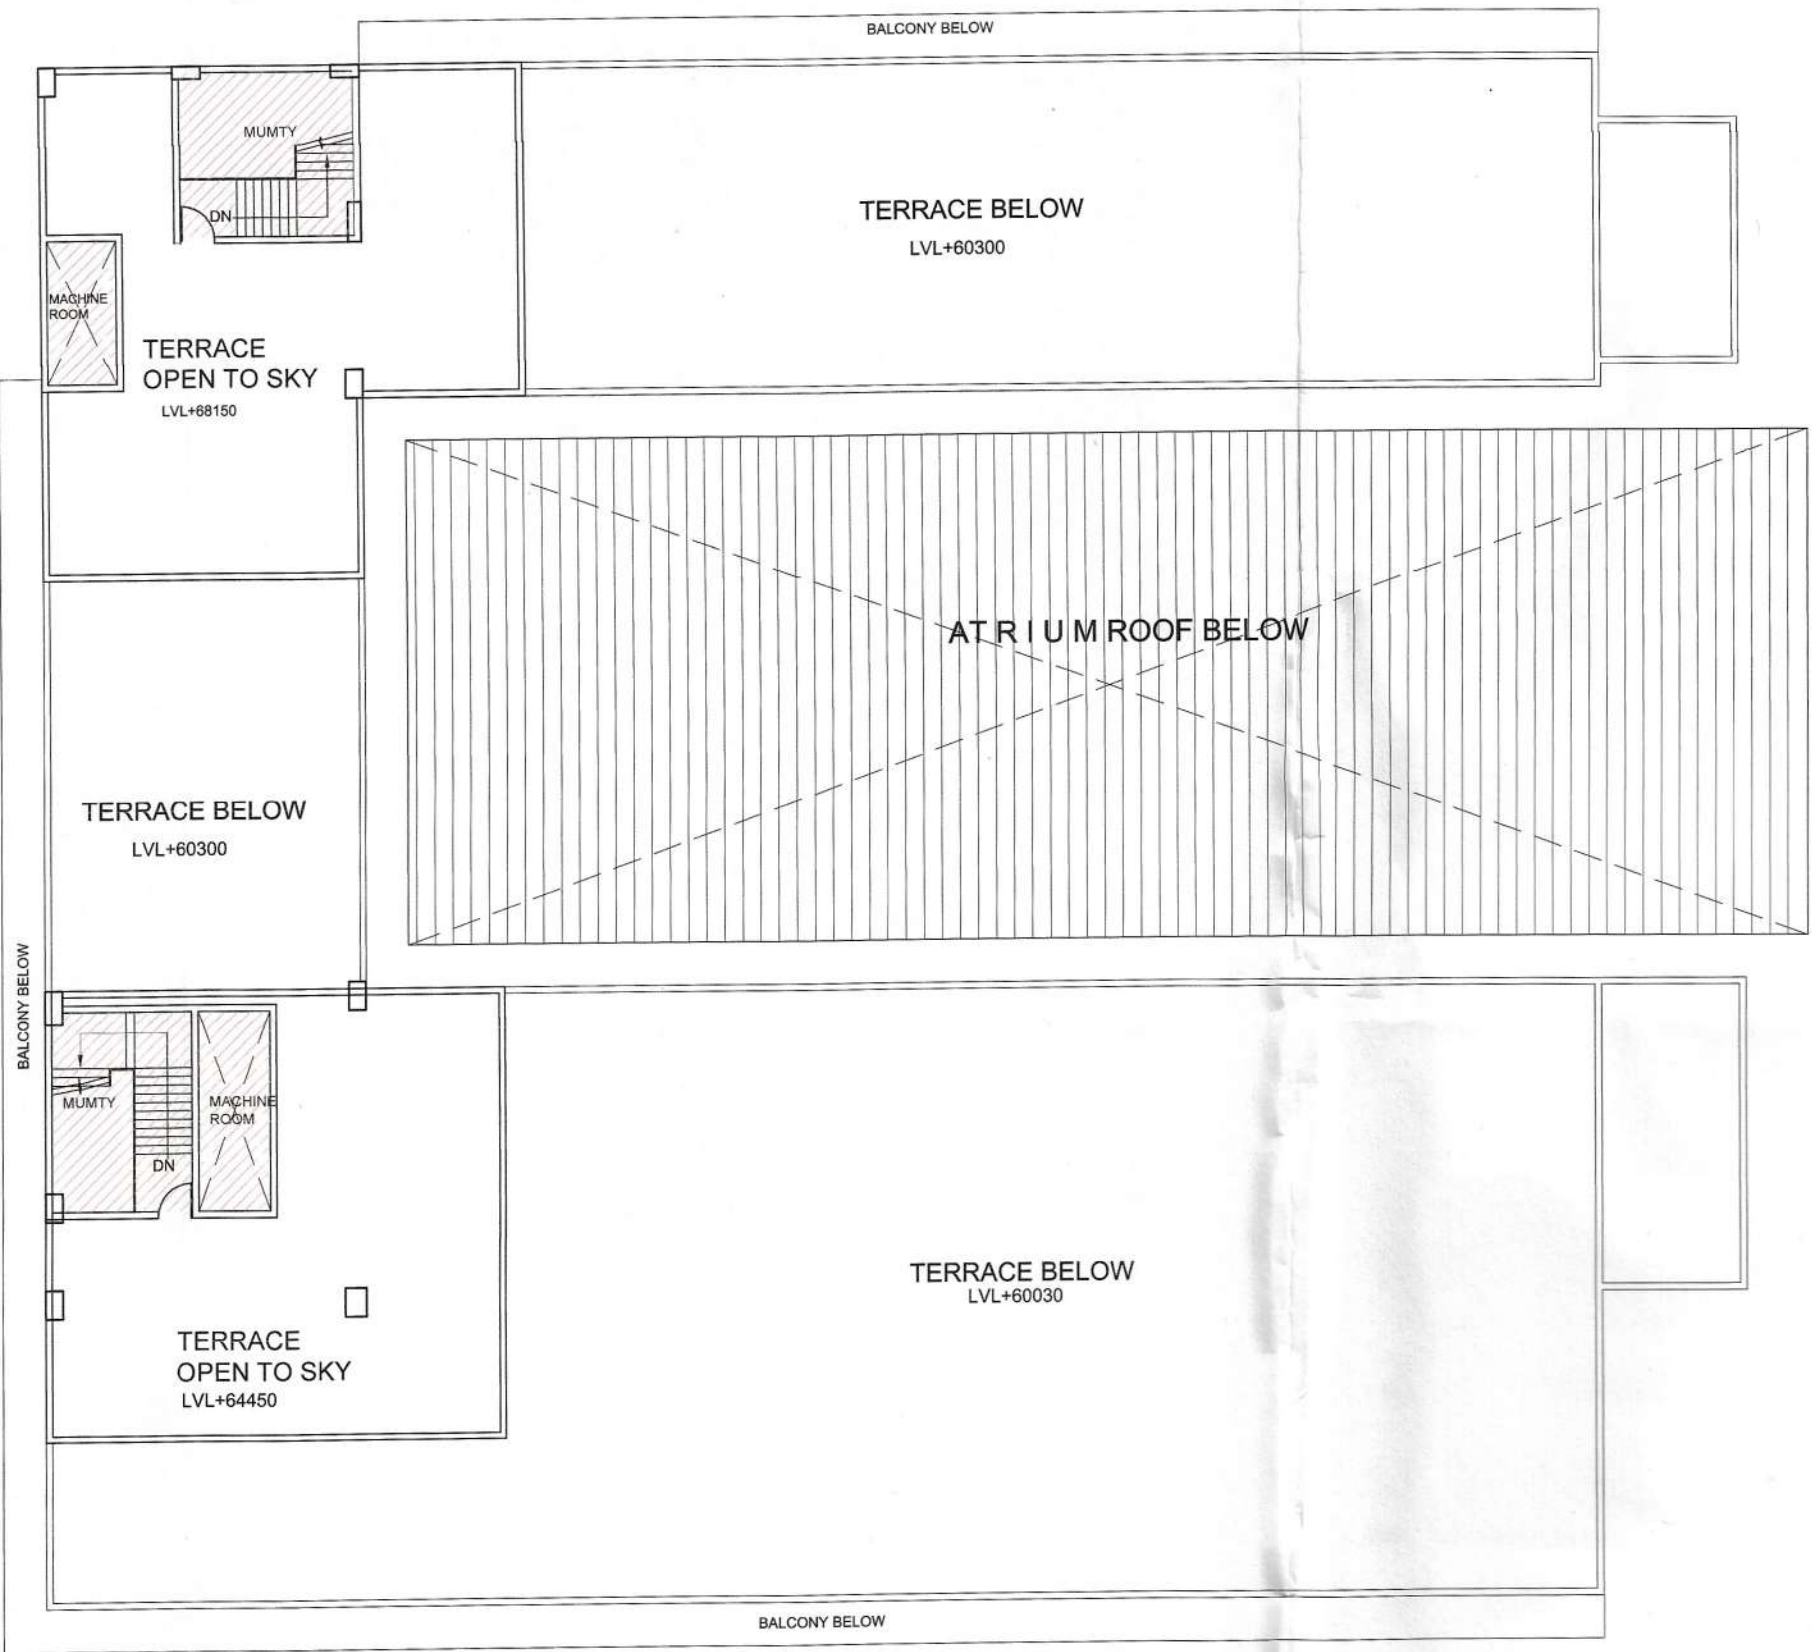

TERRACE FLOOR - FLOOR PLAN (LVL +64450)

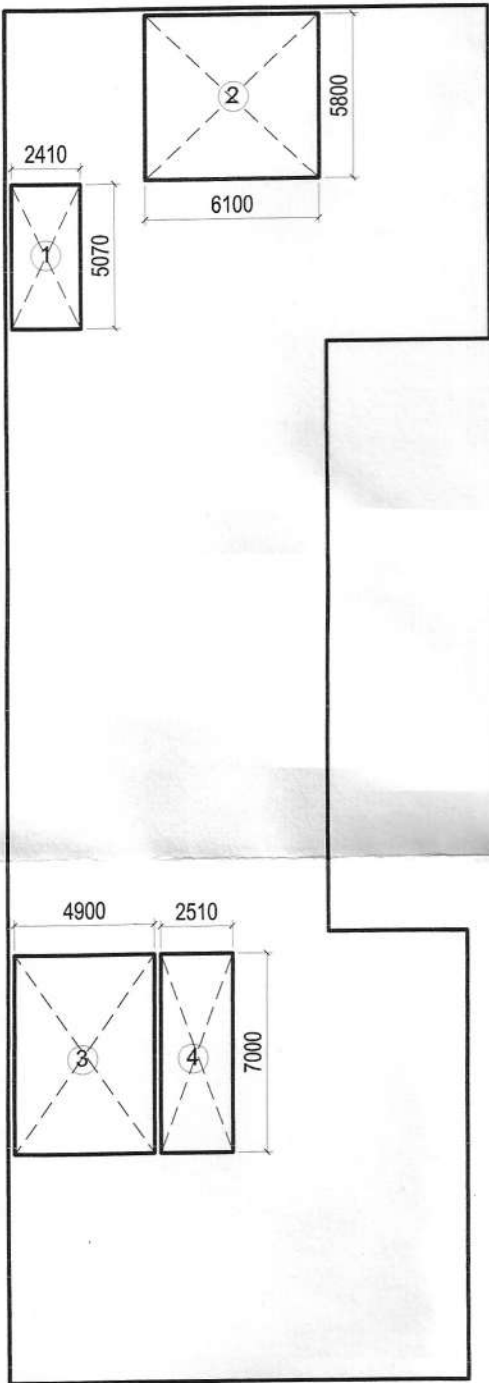

TERRACE FLOOR - AREA DETAIL

TERRACE FLOOR - 15% PRESCRIBED FAR							
ITEM						AREA	REMARKS
1	1	2.41	X	5.070	12.22	MACHINE ROOM	
2	1	6.1	X	5.800	35.38	MUMTY	
3	1	4.9	X	7.000	34.30	MUMTY	
4	1	2.51	X	7.000	17.57	MACHINE ROOM	
				TOTAL	99.469		

NOTE : ALL AREAS IN SQM

LEGEND :

	15% PRESCRIBED FAR AREA
	NON FAR AREA

OWNERS:

M/S ADIHM DEVELOPERS PVT LTD, AT B-1/504, SATYAM APARTMENTS, THE NEW PROGRESSIVE, CGHS LTD, 20-B, VASUNDHARA ENCLAVE, DELHI-110096

PROJECT:

PROPOSED THE COMMERCIAL/MULTIPLEX AT C-3, COMMERCIAL BELT, ALPHA II, GREATER NOIDA, GAUTAMBUDH NAGAR U.P.

ARCHITECTS:



BRIJ (INDIA) ARCHITECTS
F-89, GREEN PARK, NEW DELHI -16.
Ph. +91-11-26853815, 26853307, Fax : +91-11-26850788
E-mail : bjaroh@rediffmail.com, info@atwin.in
Website: www.atwin.in

SHEET TITLE :

TERRACE FLOOR

FLOOR PLAN & AREA DETAIL

DATE:

SCALE: N.T.S

DEALT BY:



For ADIHM DEVELOPERS PVT. LTD.

Signature
Authorised Signatory

APPLICANT'S SIGNATURE



AR. ATEESH AGARWAL
B. ARCH. DIP. PRGT. MGNIT (LONDON)
F.I.I.V.-CAT/1-A-1879
M.C.A.-2003/312/2

ARCHITECT'S SIGNATURE