

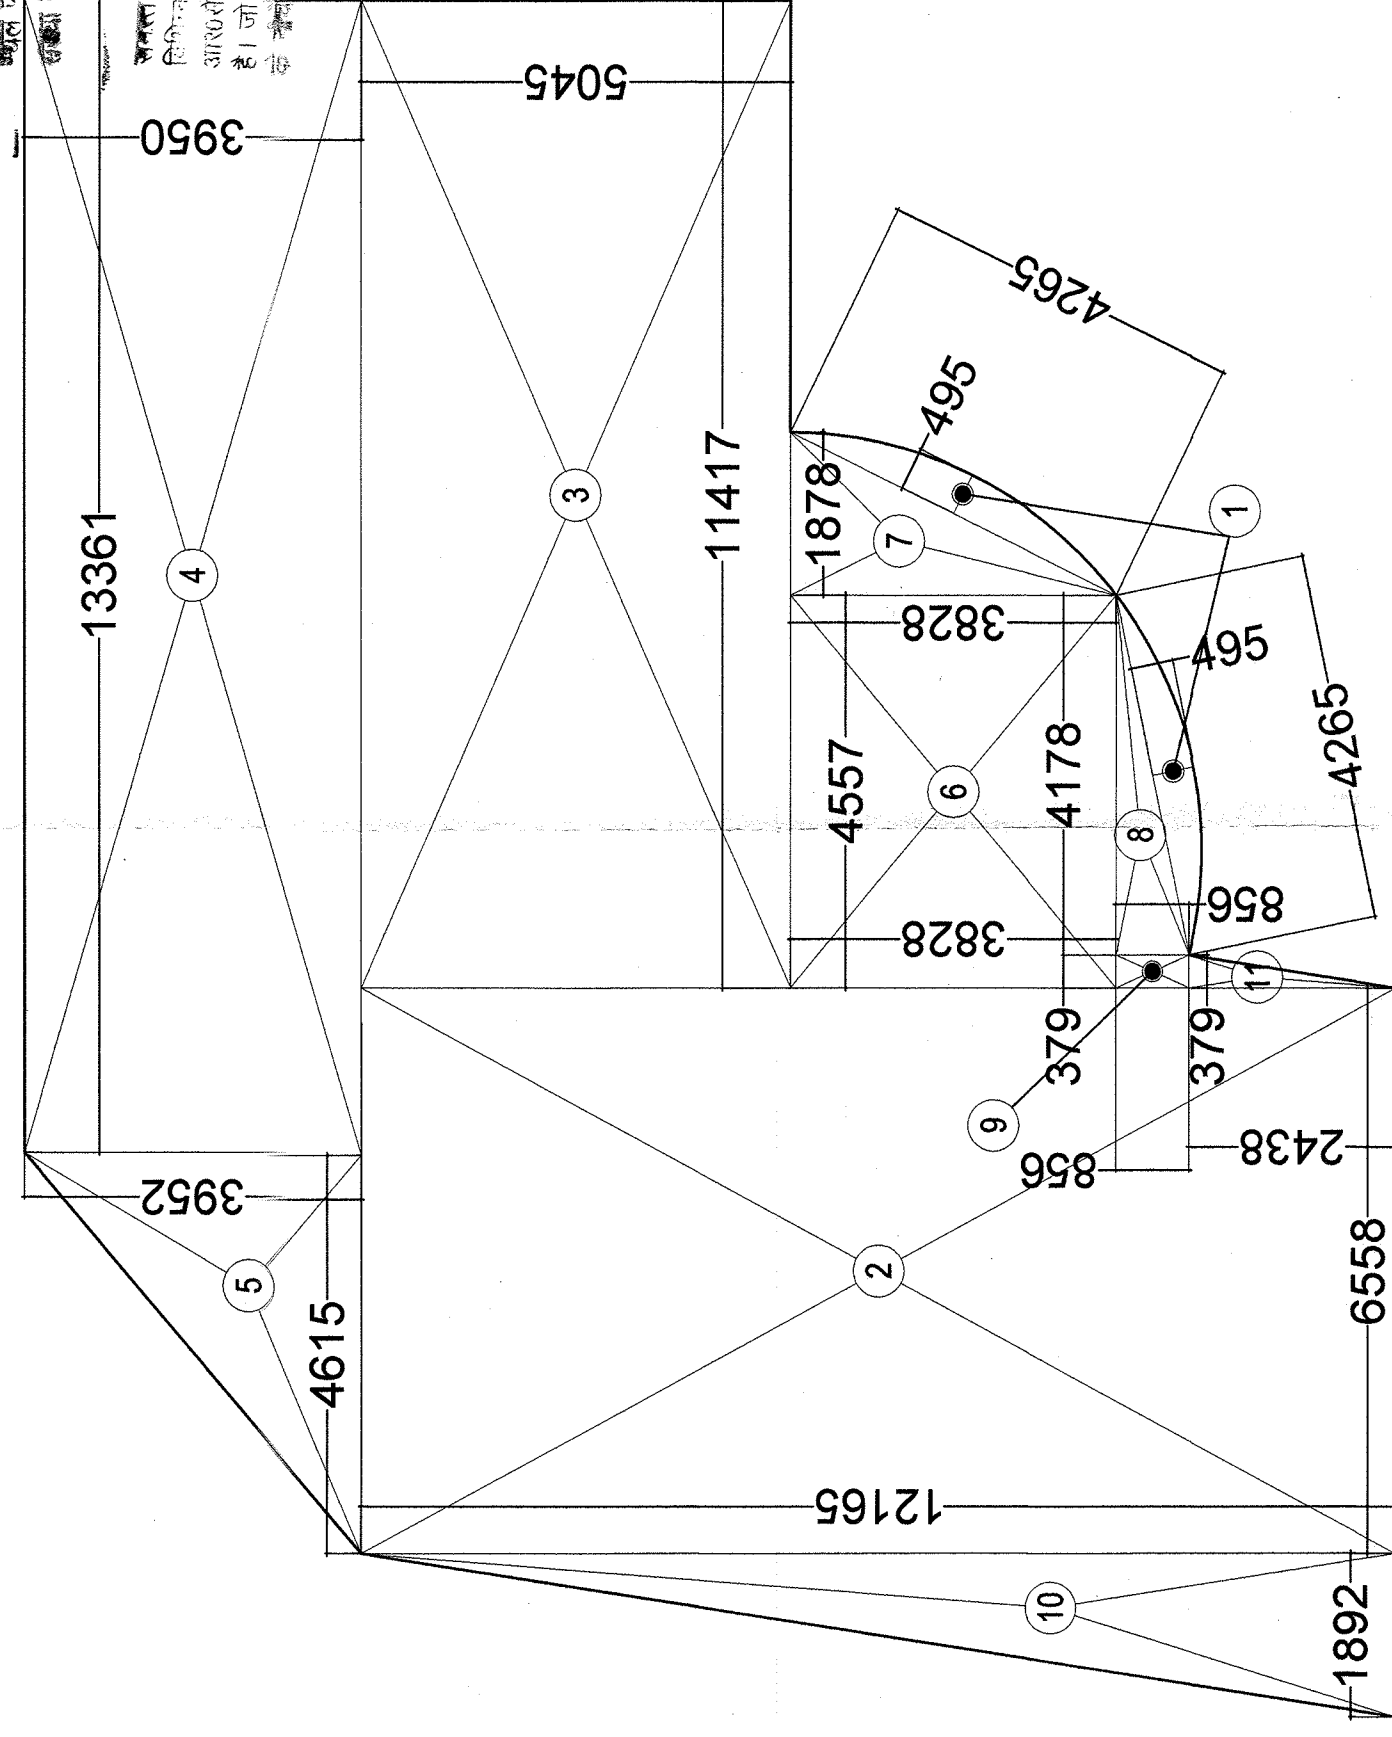
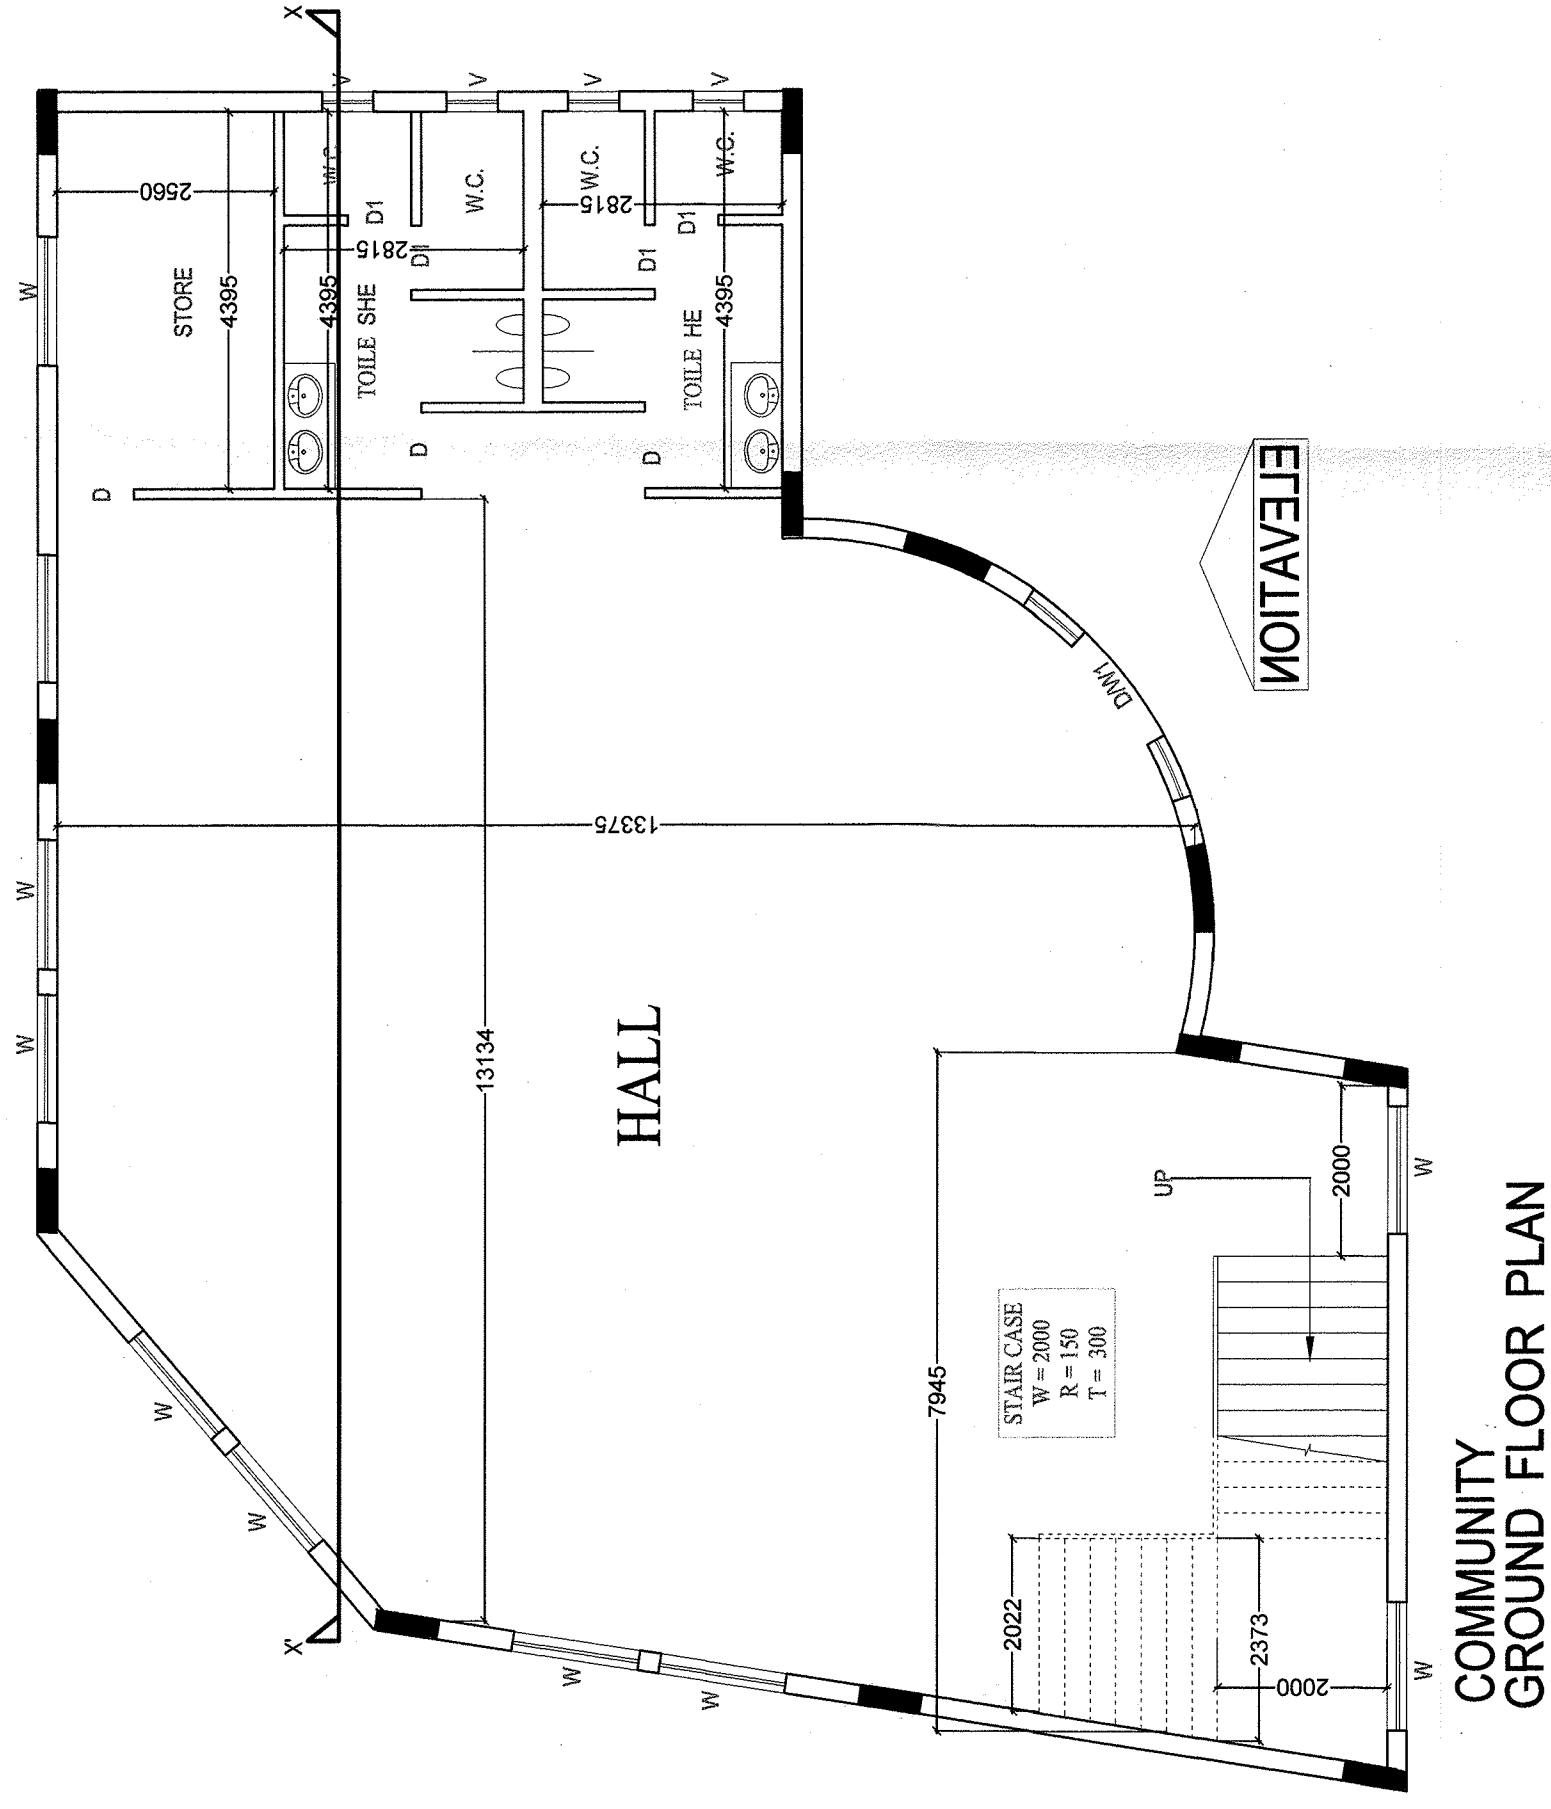
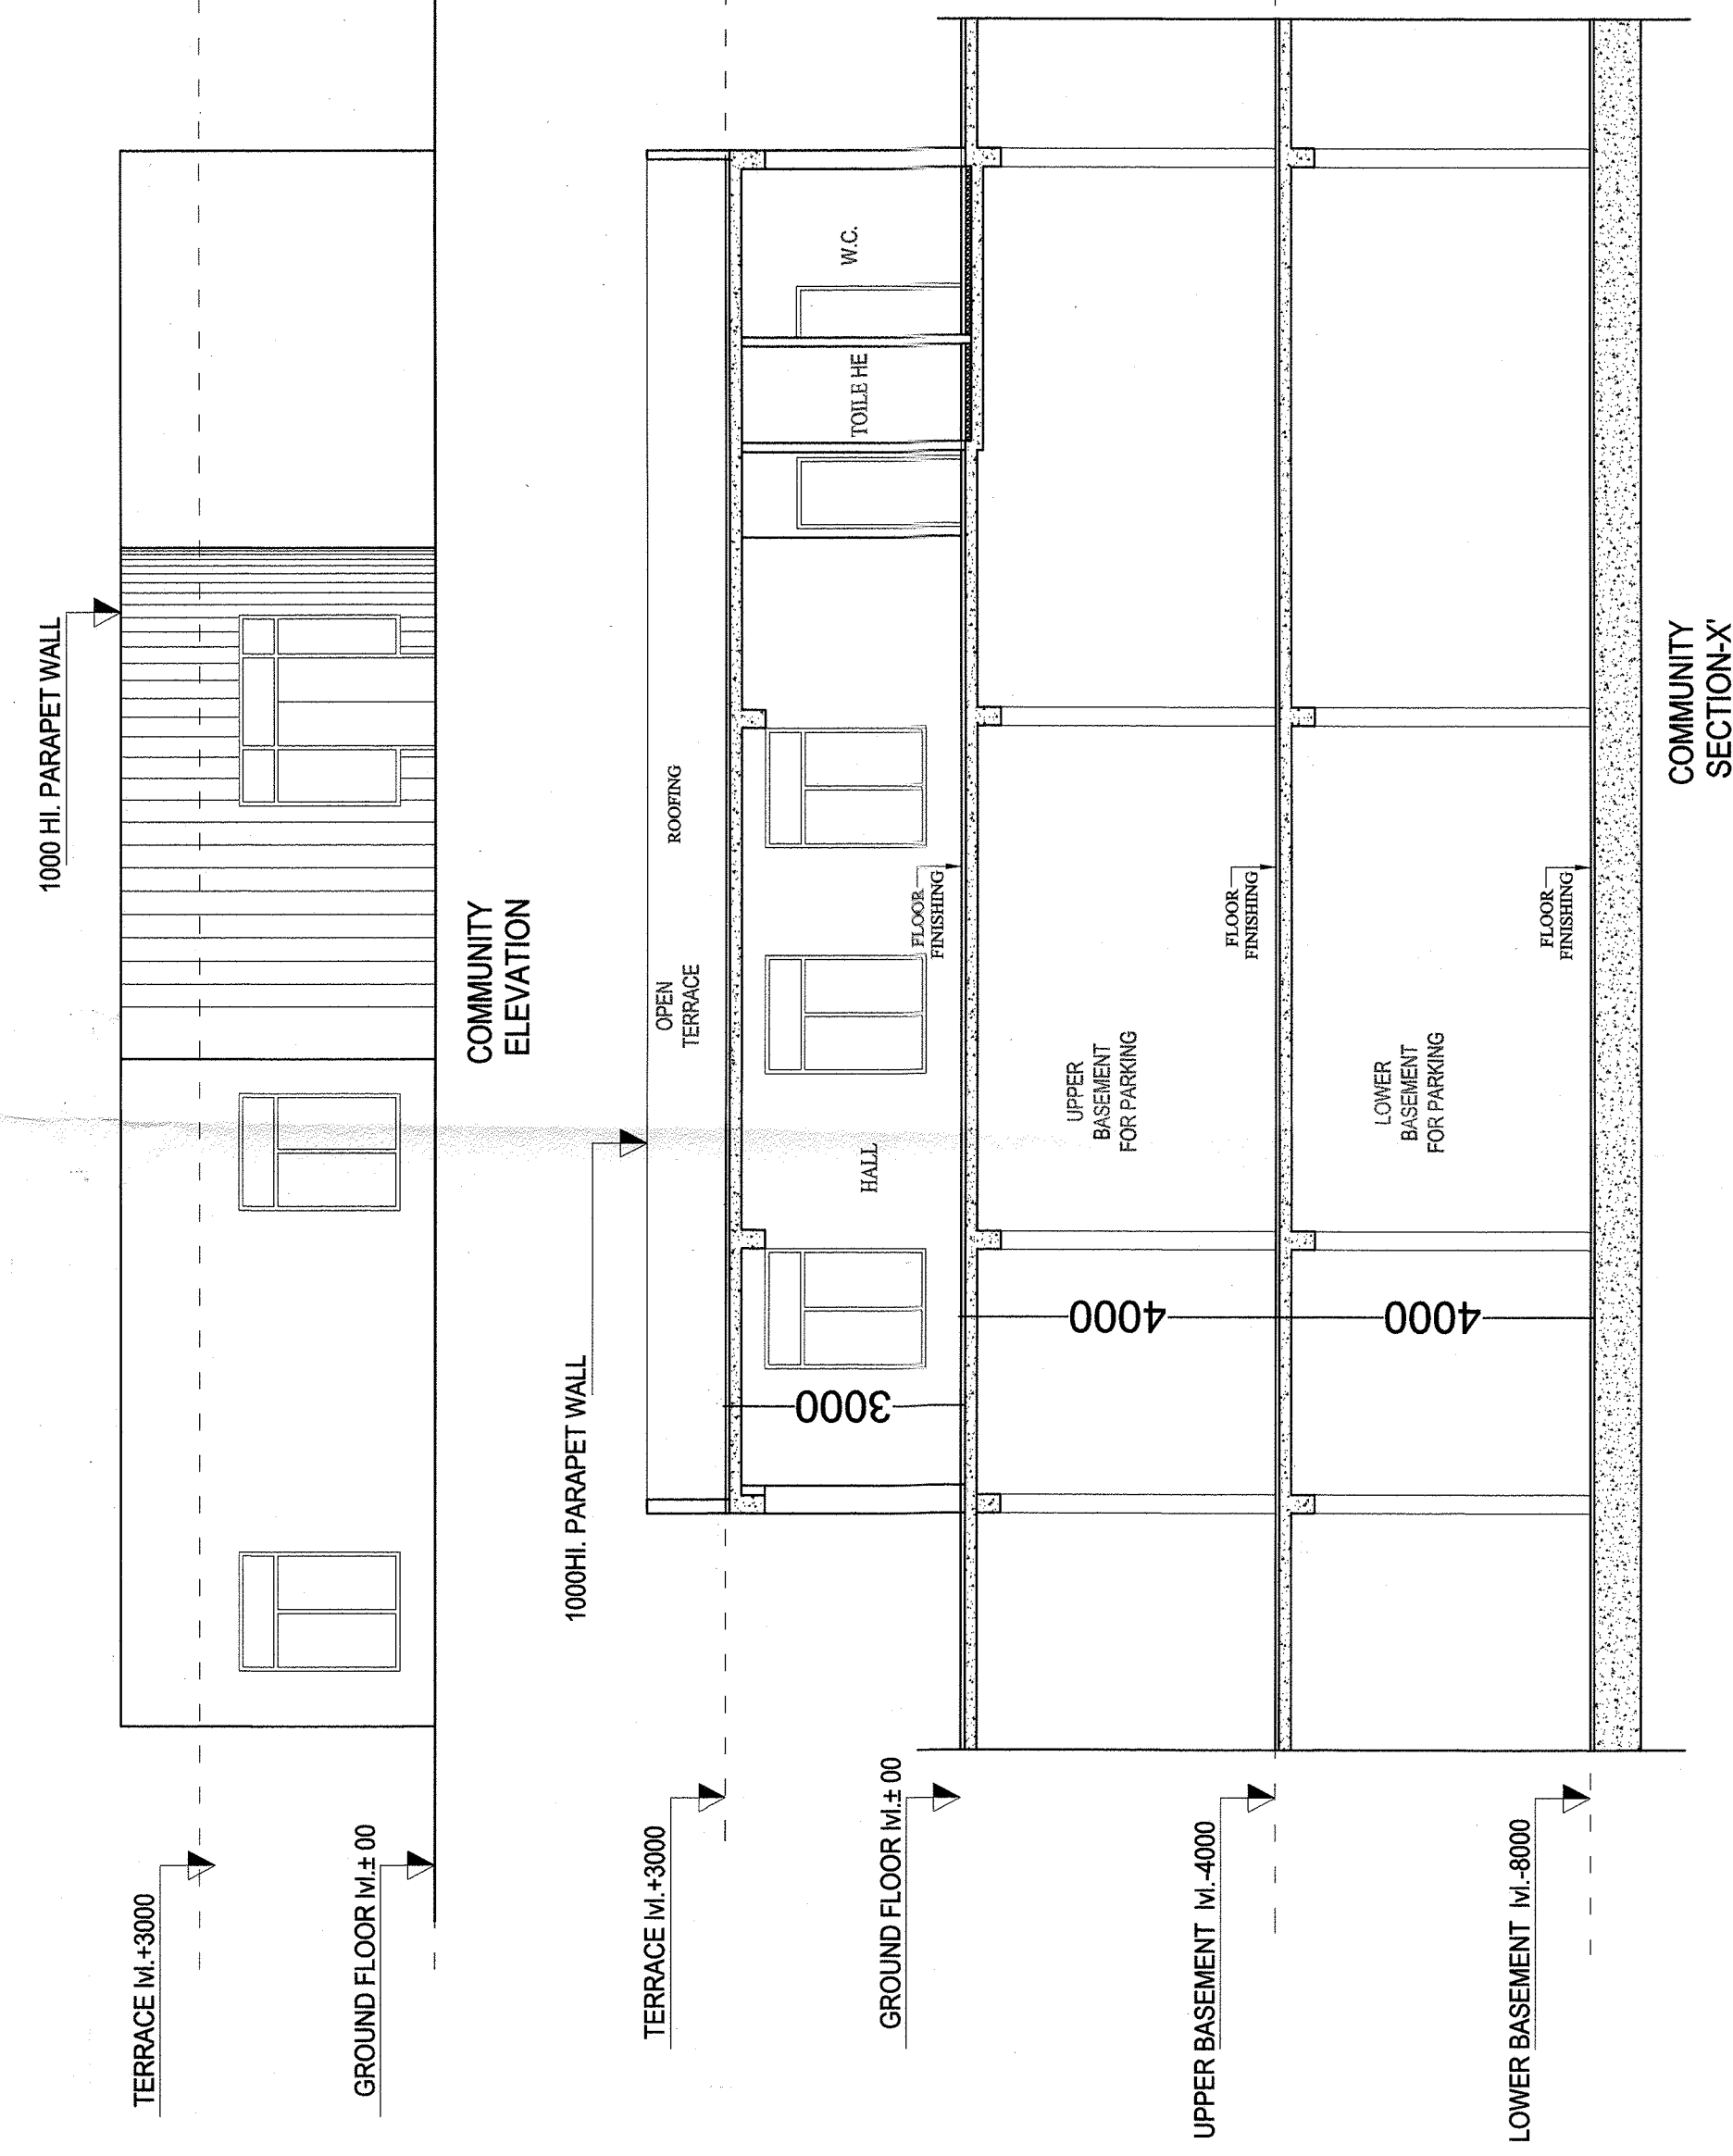
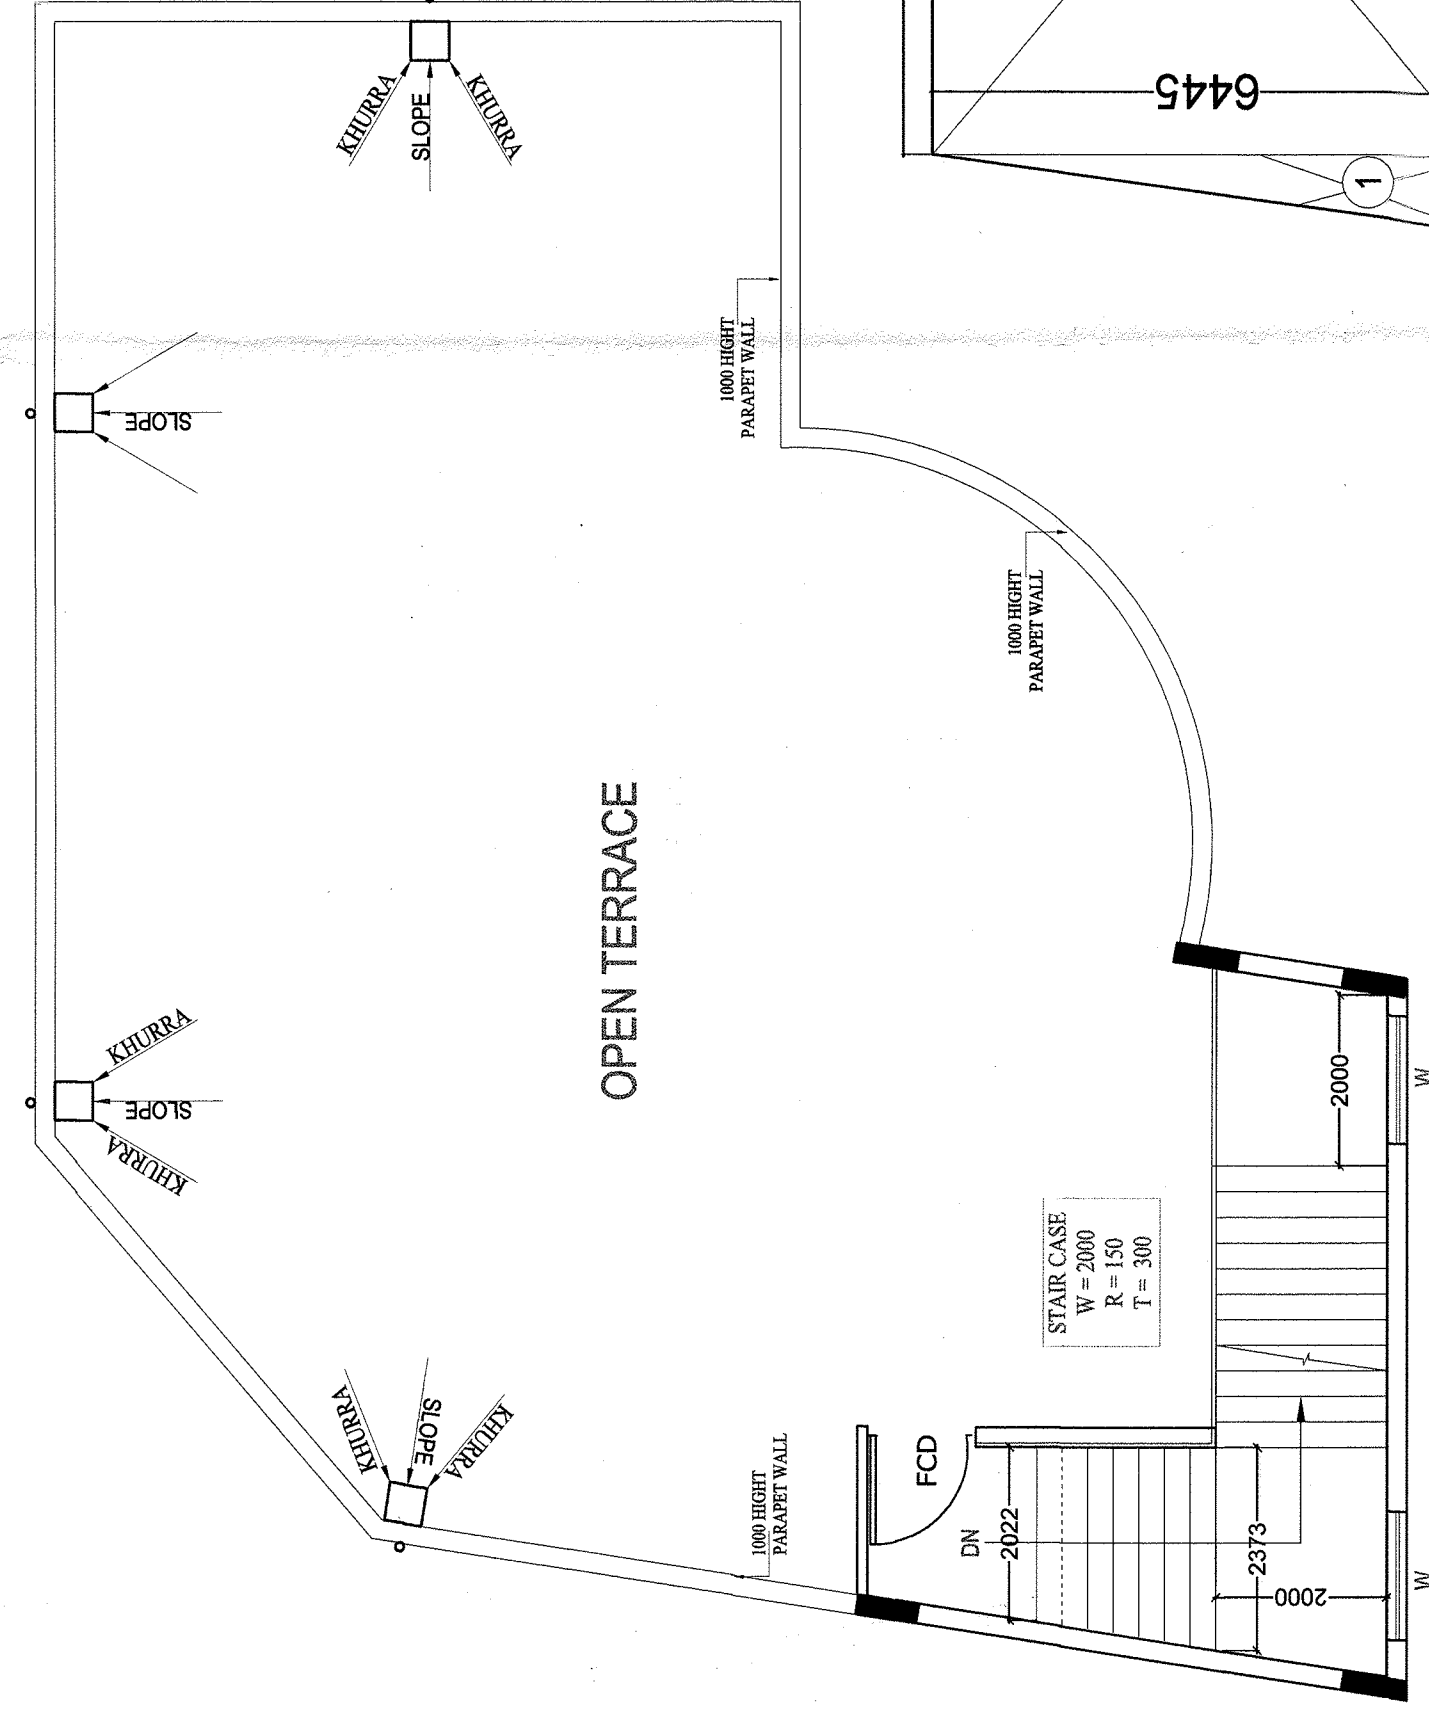


DOOR WINDOW SCHEDULE				
TYPE	SIZE	CILL LVL.	LINTEL LVL.	
D	900 X 2100		2100	
D1	750 X 2100		2100	
DW1	3076 X 2050	450	2500	
W	1500 X 2050	450	2500	
V1	600 X 1000	1500	2500	

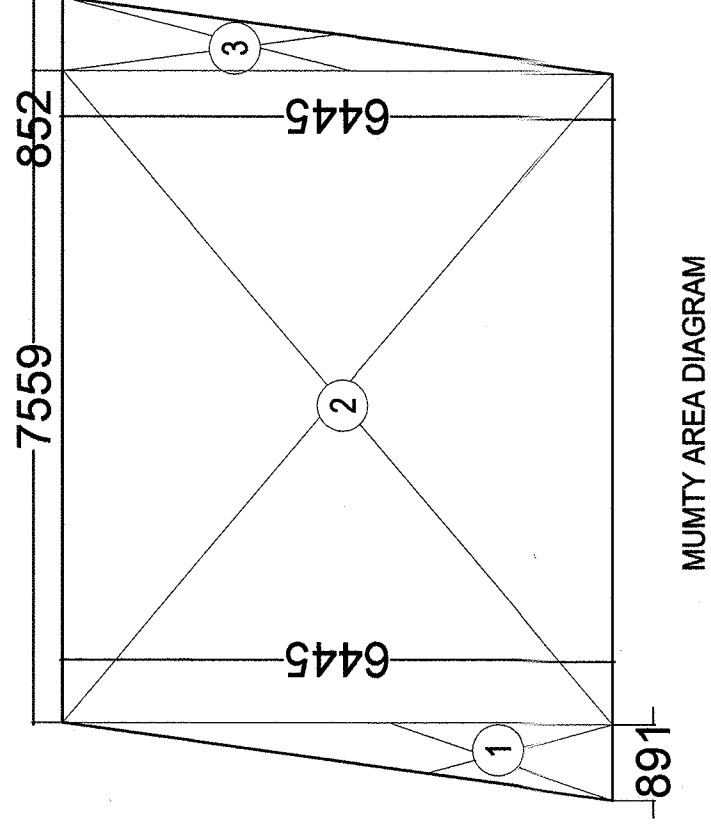

COMMUNITY AREA DETAIL OF GROUND FLOOR					
1.	2 / 3 X	4.265 X	0.495	X 2 =	2.815 SQ.M
2.	6.558 X	12.165 =			79.778 SQ.M
3.	11.417 X	5.045 =			57.599 SQ.M
4.	13.361 X	3.950 =			52.776 SQ.M
5.	0.5 X	3.952 X	4.615	=	9.119 SQ.M
6.	4.557 X	3.828 X			17.444 SQ.M
7.	0.5 X	1.878 X	3.828	=	3.594 SQ.M
8.	0.5 X	0.856 X	4.178	=	1.788 SQ.M
9.	0.379 X	0.856 =			0.324 SQ.M
10.	0.5 X	12.165 X	1.892	=	11.508 SQ.M
11.	0.5 X	0.379 X	2.438	=	0.462 SQ.M
			TOTAL	=	237.207 SQ.M

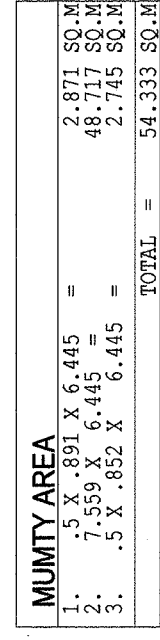

PROJECT :-
PROPOSED GROUP HOUSING ON
PLOT NO.-GH-02, NH-24,
VILLAGE- SHAHPUR, BAMHETA,
DISTT.- GHAZIABAD (U.P.)

BUILDERS & PROMOTER :-
SMV AGENCIES

DRAWING TITLE :- COMMUNITY-02

GROUND FLOOR PLAN

TERRACE PLAN & ELEVATION, SECTION

AREA DETAIL

 **Space Designers**
architects & planners

ARCHITECTS :
Space Designers International
Architects Pvt. Ltd.

PH : 070-412524, Mob: 981070399, 9813562323
e-mail : spacedesign@gmail.com, www.spacedesign.com

DRAWN BY :- SANJAY	CHECKED BY :- VISHAL	SCALE :- 1 : 100	DATE :- -
-----------------------	-------------------------	---------------------	--------------

V.D.SHARMA
M.E.(STRUCTURES)
OPTIMUM PVT. LTD.
DESIGN
2C/335, VASUNDHARA, GHAZIABAD

 Director / Auth. Signatory	ARCHITECT SIGNATURE DWG. NO.-08
OWNER SIGNATURE	