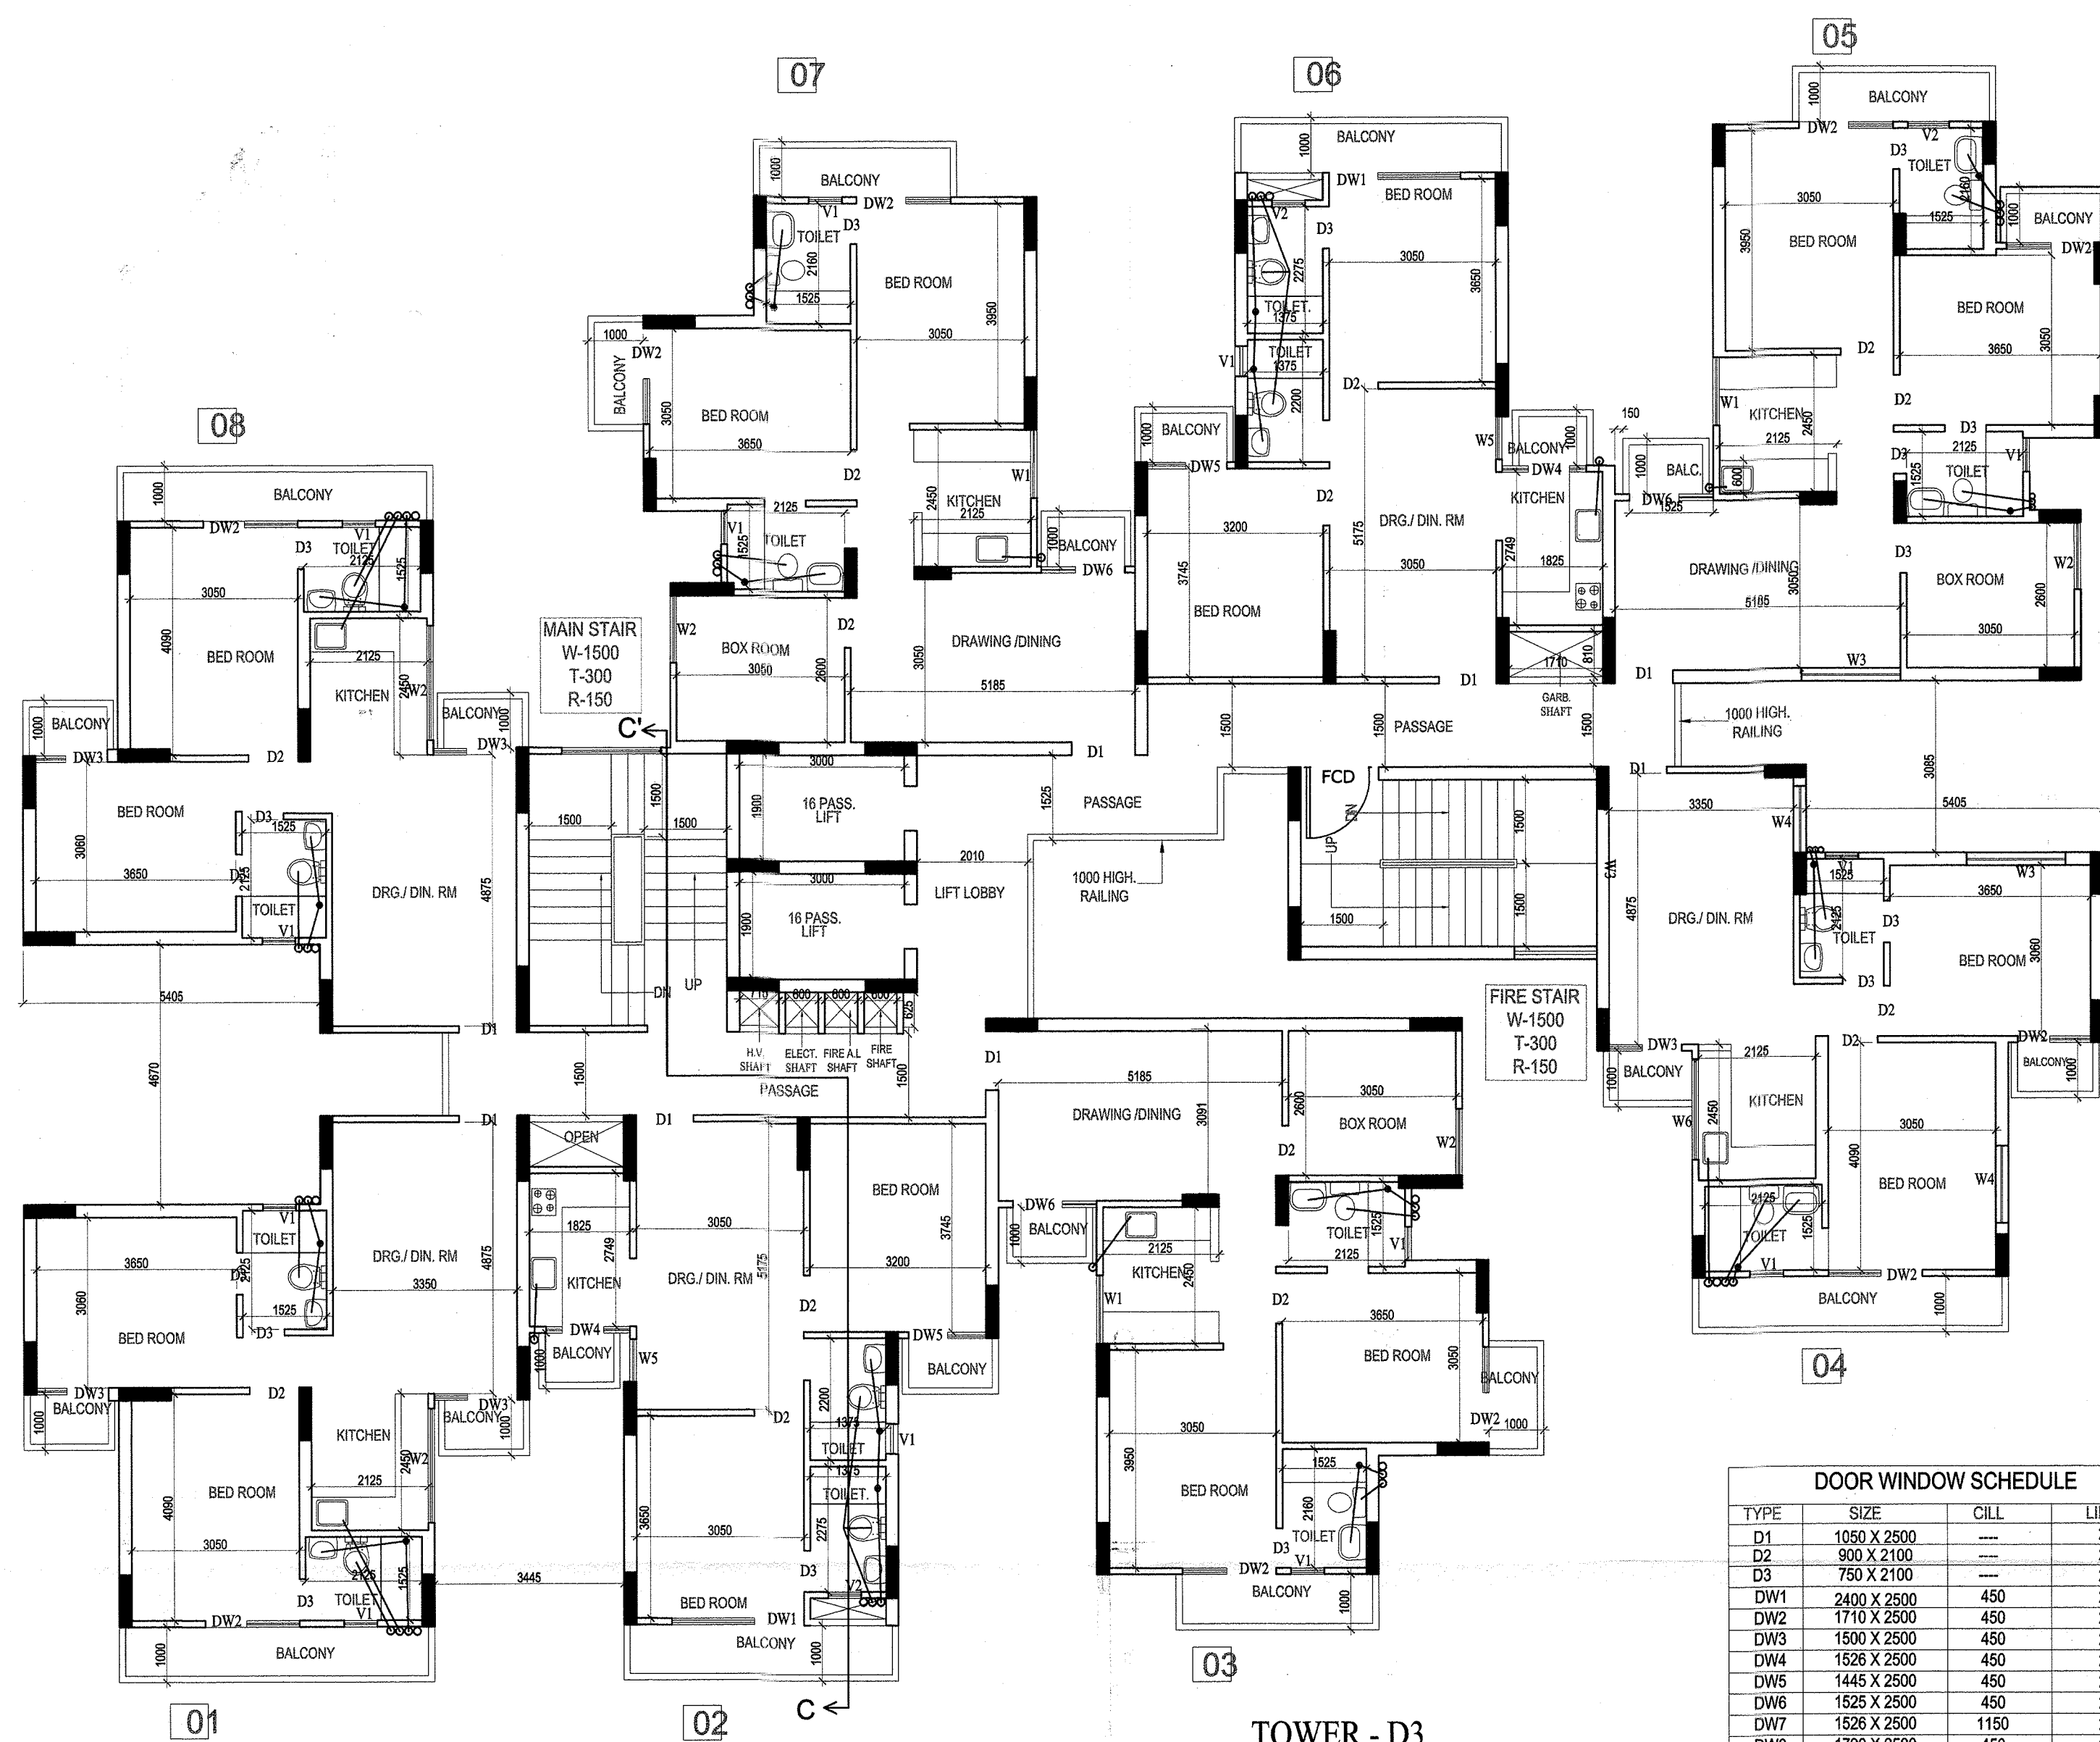


25/53

TOWER - D3
1st. TO 22nd. FLOOR PLAN

ELEVATION - C


DOOR WINDOW SCHEDULE			
TYPE	SIZE	CILL	LINTEL
D1	1050 X 2500	---	2500
D2	900 X 2100	---	2100
D3	750 X 2100	---	2100
DW1	2400 X 2500	450	2500
DW2	1710 X 2500	450	2500
DW3	1590 X 2500	450	2500
DW4	1526 X 2500	450	2500
DW5	1445 X 2500	450	2500
DW6	1526 X 2500	450	2500
DW7	1526 X 2500	1150	2500
DW8	1750 X 2500	450	2500
W1	1225 X 1350	1150	2500
W2	1200 X 2050	450	2500
W3	1800 X 2050	450	2500
W4	1200 X 2050	450	2500
W5	650 X 2050	1150	2500
W6	1000 X 2050	450	2500
V1	600 X 1000	1500	2500
V2	750 X 1000	1500	2500

CIRCULATION F.A.R. AREA DETAIL
OF 1st. TO 22nd. FLOOR

1.	2.691 X 1.615 =	4.346 SQ.M
2.	1.590 X 1.885 =	2.997 SQ.M
3.	1.780 X 1.885 =	3.355 SQ.M
4.	3.945 X 1.615 =	6.371 SQ.M
5.	1.580 X 1.500 =	2.370 SQ.M
6.	1.710 X 1.615 =	2.762 SQ.M
7.	2.120 X 1.500 =	3.180 SQ.M
8.	4.475 X 1.616 =	7.232 SQ.M
9.	2.860 X 0.230 =	0.658 SQ.M
10.	2.495 X 0.700 =	1.746 SQ.M
11.	1.615 X 0.155 =	0.250 SQ.M
12.	3.000 X 0.230 =	0.690 SQ.M
13.	1.254 X 1.500 =	1.881 SQ.M
14.	2.355 X 4.030 =	9.491 SQ.M
15.	2.086 X 1.525 =	3.181 SQ.M
16.	1.385 X 2.805 =	3.885 SQ.M
17.	5.210 X 1.615 =	8.414 SQ.M
18.	1.710 X 1.730 =	2.958 SQ.M
19.	1.430 X 1.500 =	2.145 SQ.M
TOTAL =		67.912 SQ.M

AREA DETAILS (F.A.R.) 1st. TO 22nd. FLOOR

FLAT NO.	Flat area	NO. OF Flat	TOTAL AREA
FLAT NO. - 01,04 & 08 ARE SAME	61.208	03No.	183.624 Sq. M
FLAT NO. - 02	57.628	01No.	57.628 Sq. M
FLAT NO. - 03, & 07 ARE SAME	70.986	02No.	141.972 Sq. M
FLAT NO. - 05	70.986	01No.	70.986 Sq. M
FLAT NO. - 06	57.043	01No.	57.043 Sq. M
TOTAL AREA (Flat)		08No.	511.253 Sq.M
EXISTING CIRCULATION AREA OF 1st. FLOOR	67.912 Sq.M	01 No.	67.912 Sq.M
F.A.R AREA DETAIL OF 1st. FLOOR			579.165 Sq.M

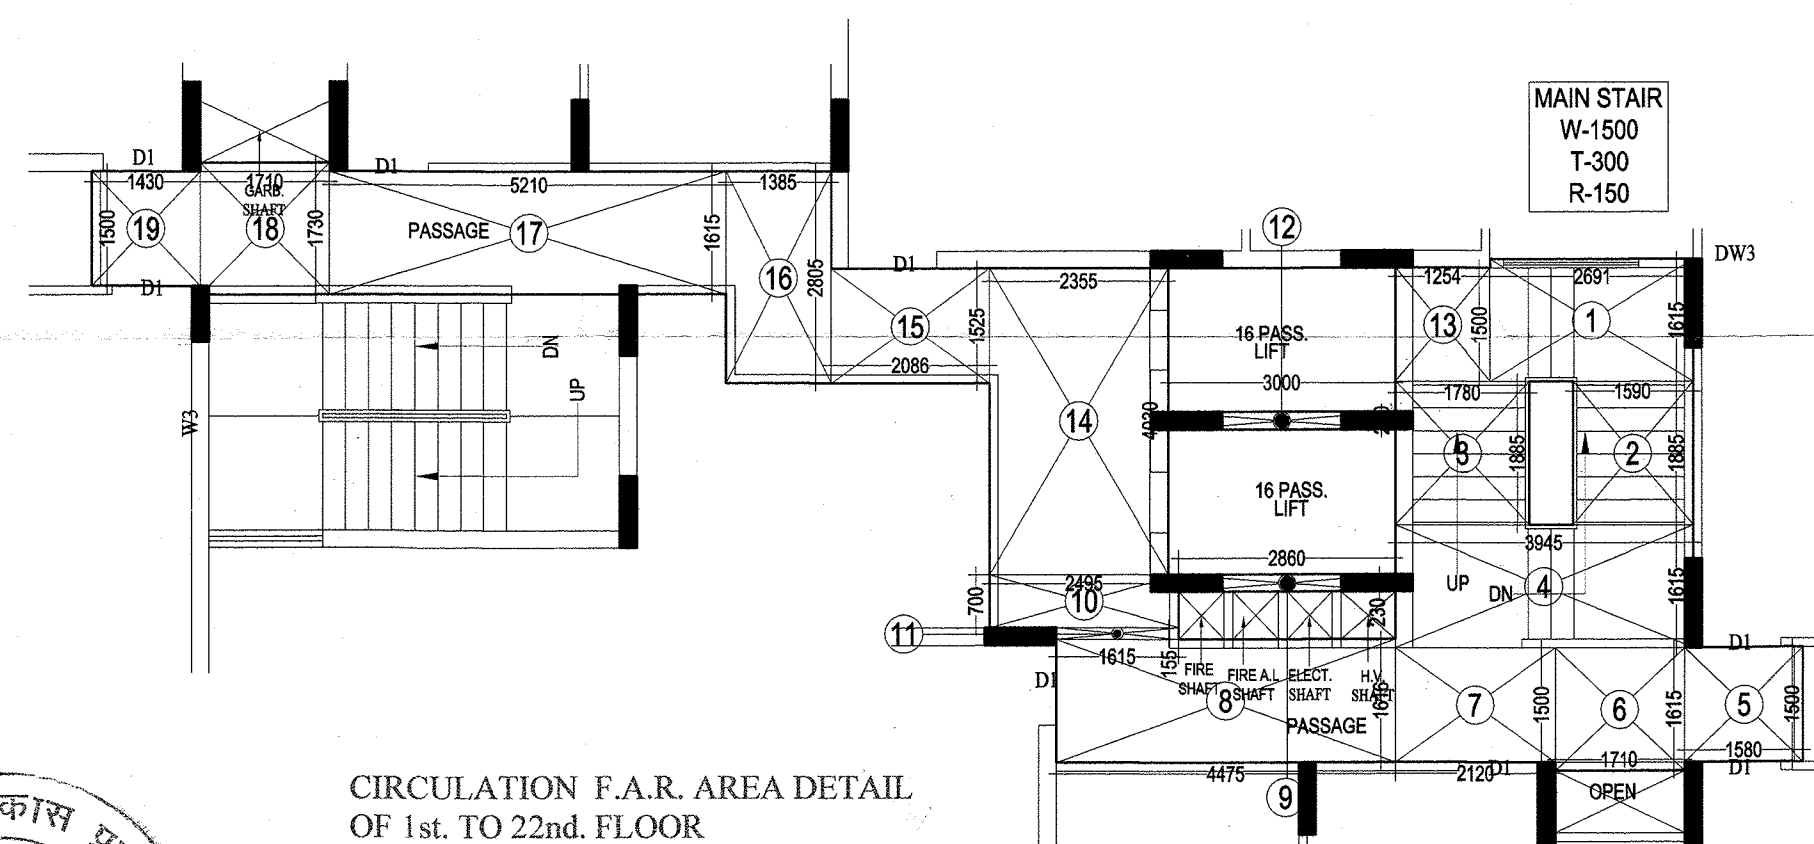CIRCULATION F.A.R. AREA DETAIL
OF 1st. TO 22nd. FLOOR

स्वास्थ्य सम्बन्धी किसी भी विवाद की स्थिति में मानचित्र की स्वीकृति स्वतः, निरस्त समझी जायेगी।

पर्यावरण की दृष्टि से राज्य वन निधि अधिनियम के अन्तर्गत कम से कम संख्या व दिनांक लिखना अनिवार्य होगा।

मानचित्र स्वीकृत पत्र पर अंकित शर्तों के अधीन मानचित्र निर्गत किया जाता है।

समस्त प्रकार के भवन / इस्तेमाल की सुचना हेतु विभिन्न स्तरों पर समस्त दीवारों के अपर आधारीत तालीम नाम डालना उचित / आवश्यक है जो डीपीएन-2 नगर निराल पर परीक्षा के माध्यम से जांचा जाये।

PROJECT :-
PROPOSED GROUP HOUSING ON
PLOT NO.-GH-02, NH-24
VILLAGE- SHAHPUR, BAMBHETA,
DISTT.- GHAZIABAD (U.P.)

BUILDERS & PROMOTER :-
SMV AGENCIES PVT. LTD.

DRAWING TITLE :- TOWER - D3
1st. TO 22nd. FLOOR PLAN
F.A.R. AREA DETAIL OF 1st. TO 22nd. FLOOR PLAN
FIRE STAIR AREA DETAIL (NON F.A.R. AREA)
(GROUND TO 22nd. FLOOR)

ARCHITECTS :-
Space Designers International
Architects Pvt. Ltd.
8/1206, VASUNDHARA, GHAZIABAD
PH: 0522-2611111, 2611112, 2611113
email: spaceid@gmail.com, www.spaceid.com

DRAWN BY :- CHECKED BY :- SCALE : DATED :-
SANJAY VISHAL 1: 100

OWNER'S SIGN