

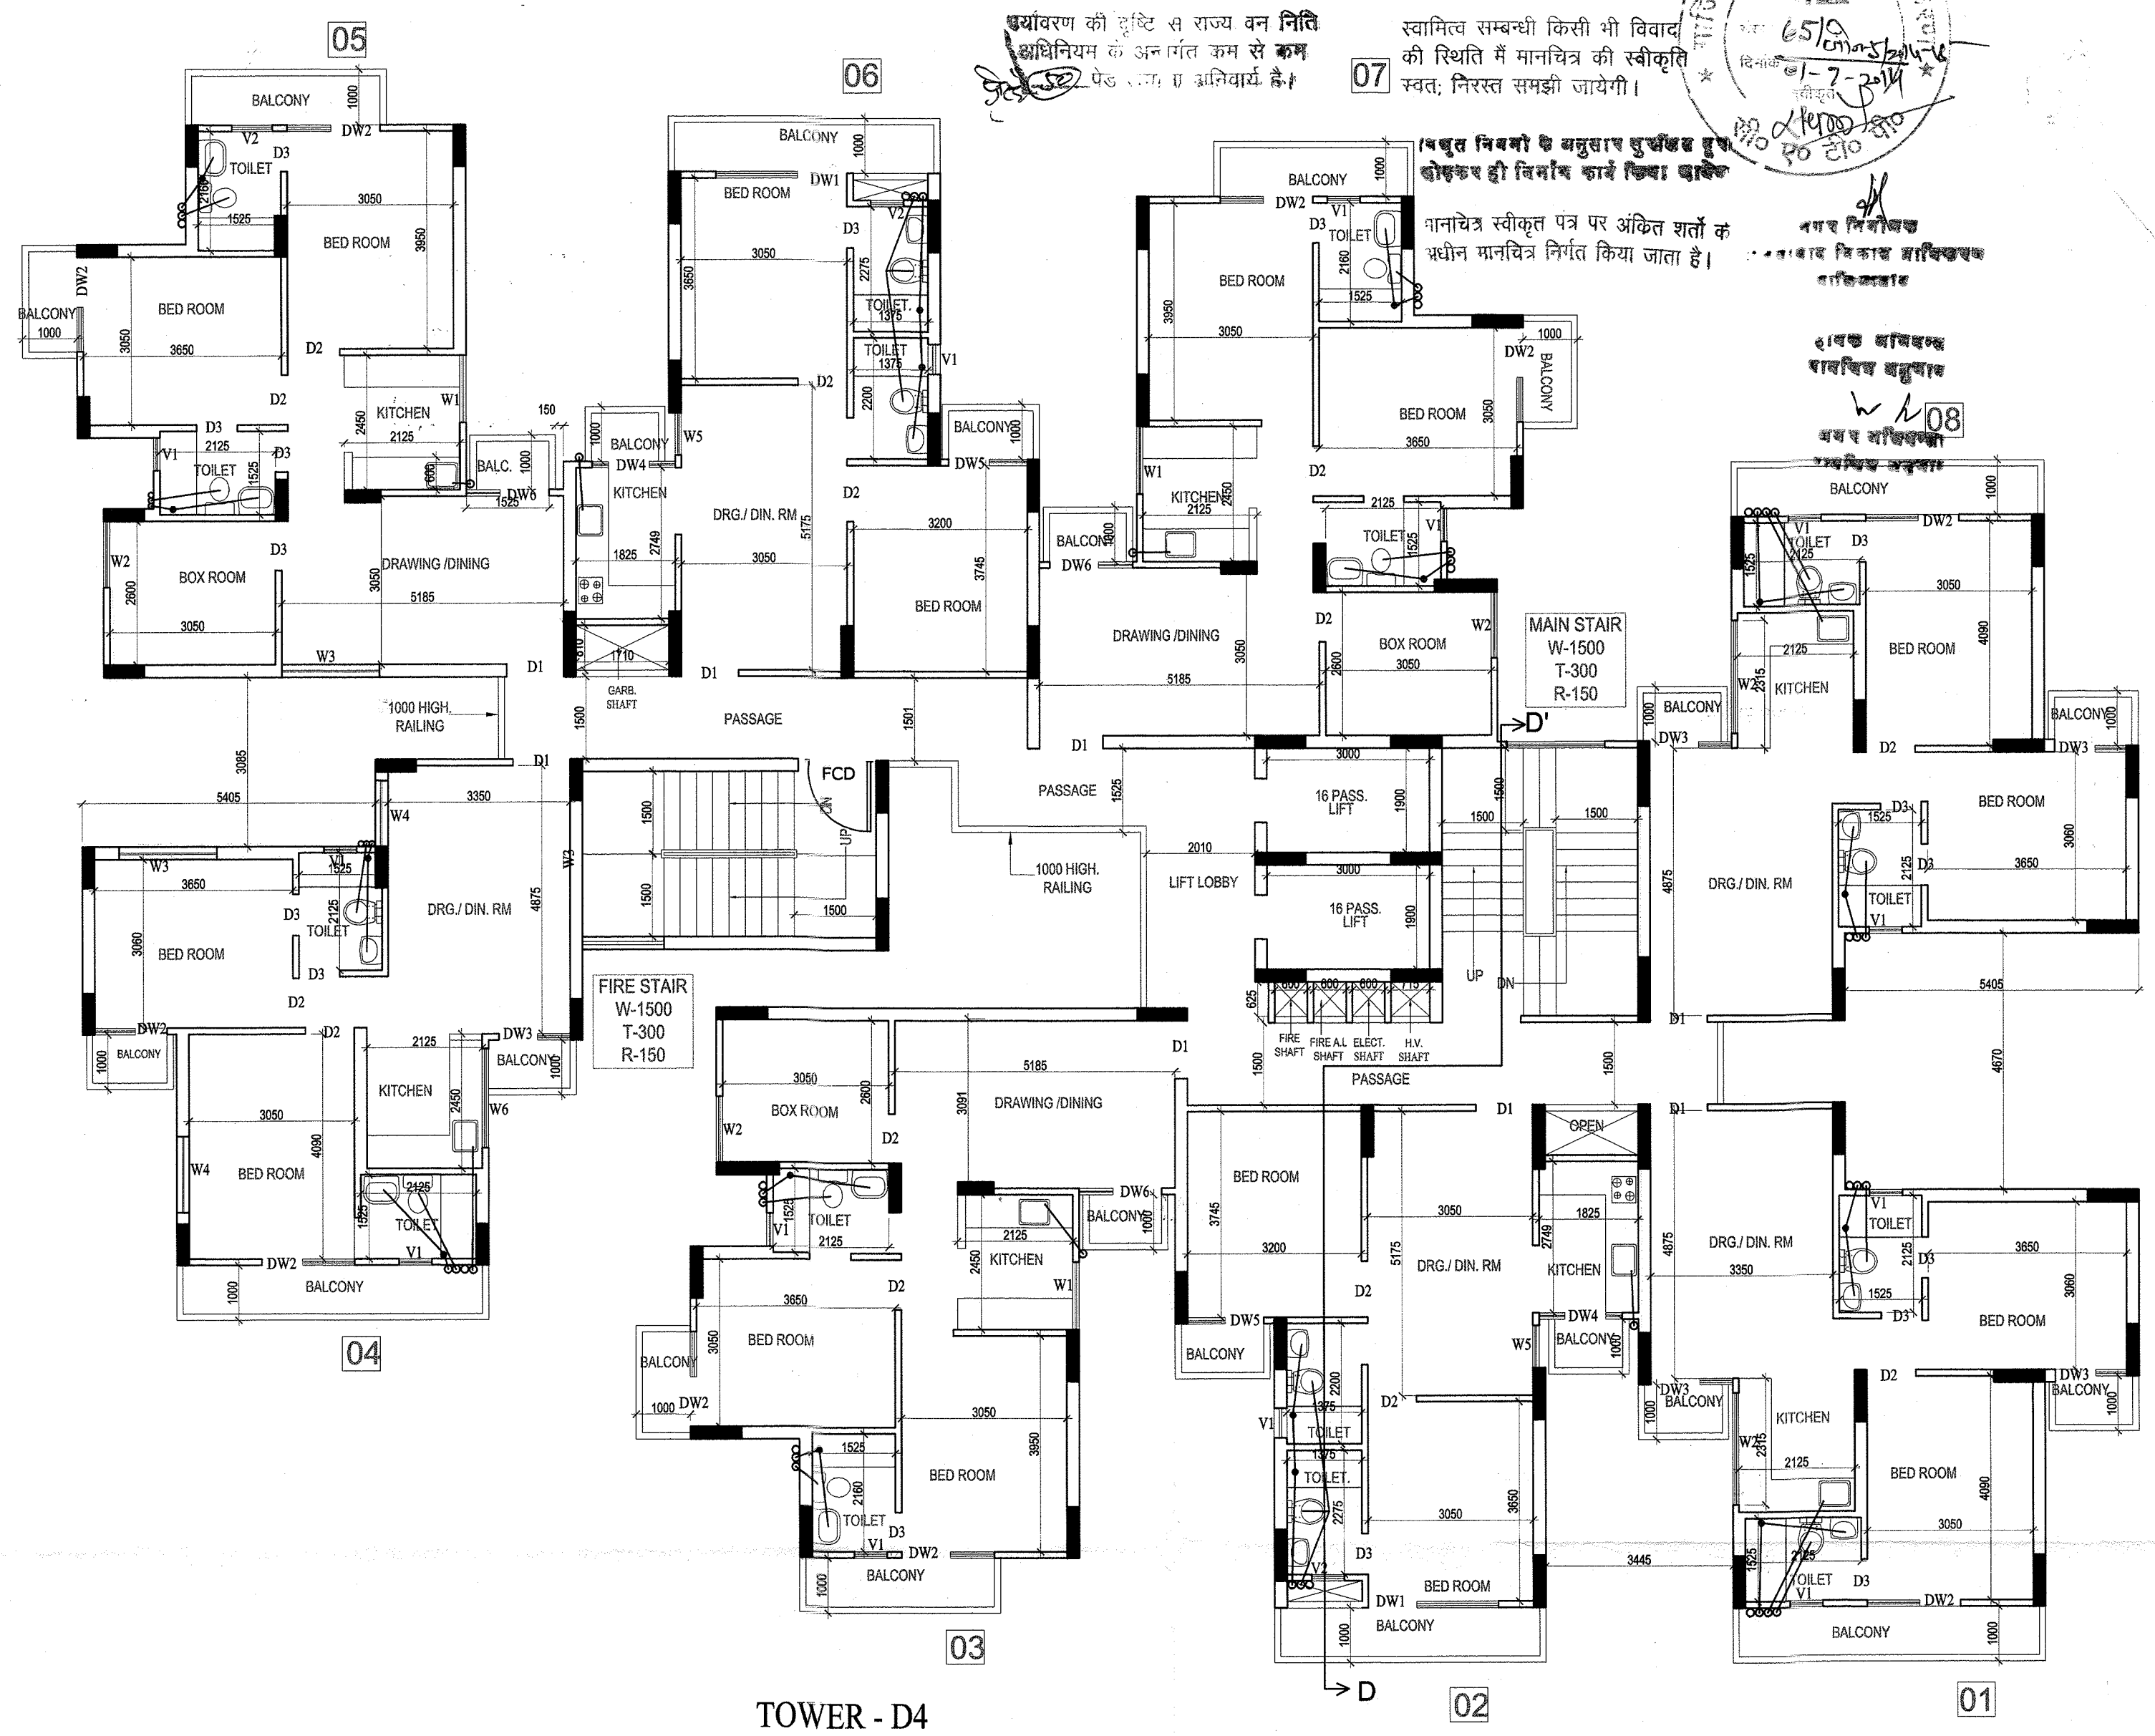


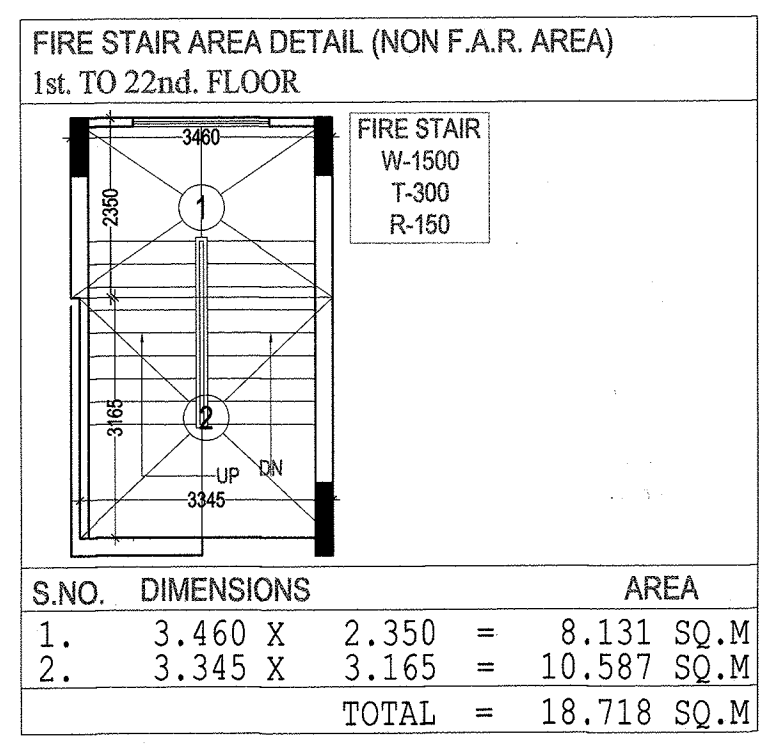

TOWER - D4
1st TO 22nd. FLOOR PLAN


ELEVATION - D

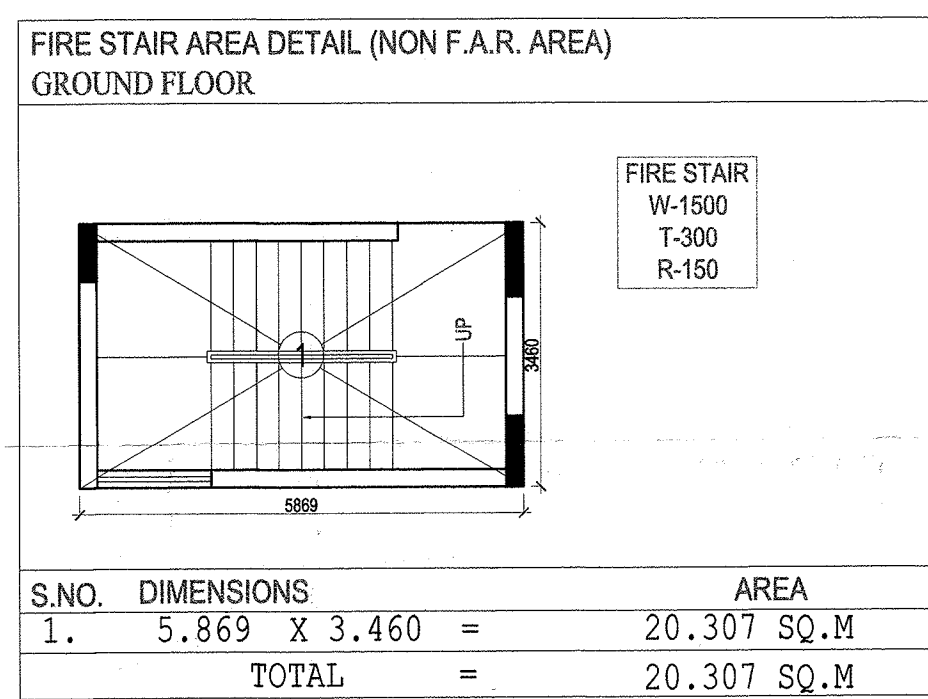


F.A.R. AREA DETAIL OF STILT FLOOR		
S.No.	DIMENSION	AREA
1.	2.806 X 5.115	= 14.353 SQ.M
2.	1.254 X 5.230	= 6.558 SQ.M
3.	3.230 X 4.490	= 14.503 SQ.M
TOTAL		= 35.414 SQ.M

AREA DETAILS (F.A.R.) 1st TO 22nd. FLOOR			
FLAT NO.	Flat area	NO. OF Flat	TOTAL AREA
FLAT NO. - 01,04 & 08 ARE SAME	61.208	03No.	183.624 Sq. M
FLAT NO. - 02	57.628	01No.	57.628 Sq. M
FLAT NO. - 03,05 & 07 ARE SAME	70.986	03No.	212.958 Sq. M
FLAT NO. - 06	57.043	01No.	57.043 Sq. M
TOTAL AREA (Flat)		08No.	511.253 Sq.M
EXISTING CIRCULATION AREA OF 1st. FLOOR	67.912 Sq.M	01 No.	67.912 Sq.M
F.A.R. AREA DETAIL OF 1st. FLOOR			579.165 Sq.M


स्वास्थ्य के लिये स्वच्छता से देखल पोच बर्ब तर्क है।
स्थल पर एक बाह पर स्वीकृत मानचित्र को सहाय व दिनांक लिखक अनिवार्य होवे।
समस्त प्रकार के भवन / स्ट्रक्चर की सुरक्षा हेतु विभिन्न स्तरों पर समस्त दीवारों के अपर आउटरींग टाई बोल डालना उचित / आवश्यक है। जो अपर फ्लोर केवल सिस्टम व पक्के छत के साथ बाल जाये।

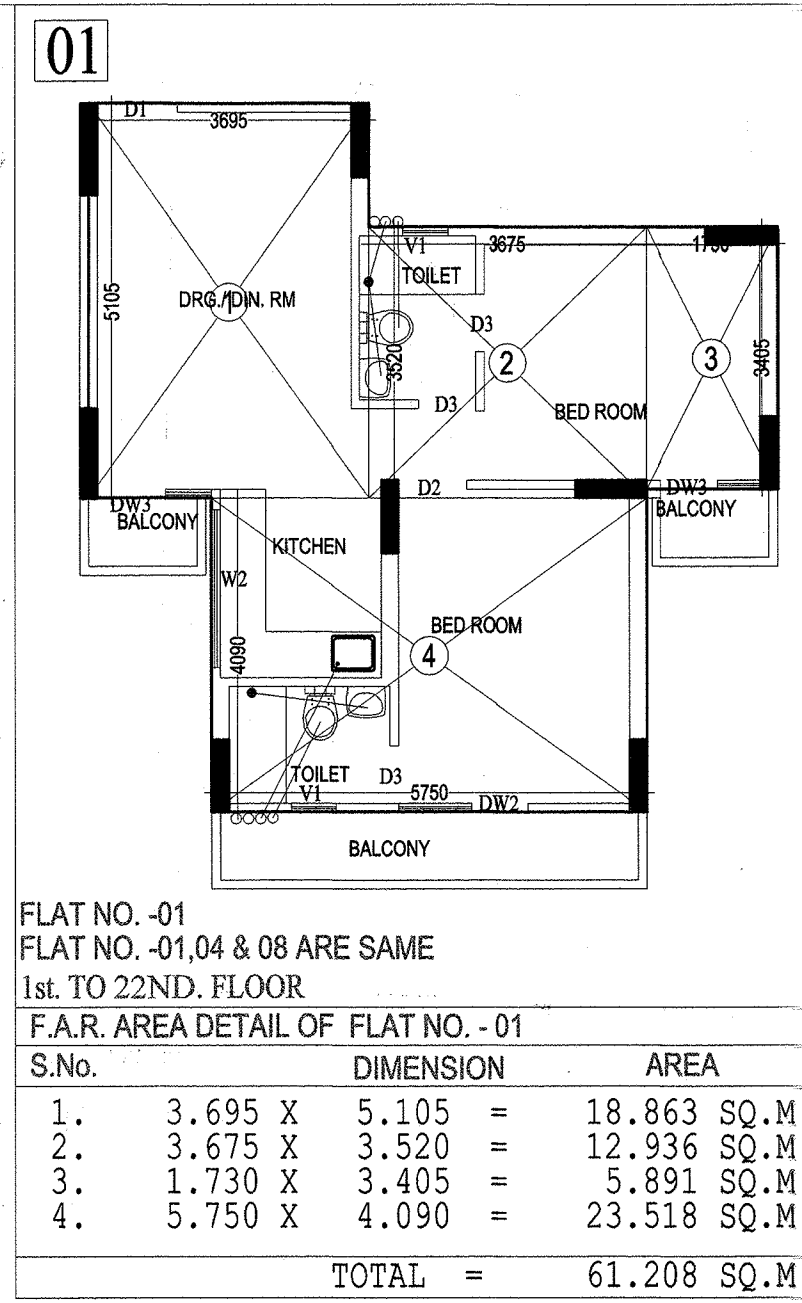

FLAT NO. -01		
1st. TO 22ND. FLOOR		
F.A.R. AREA DETAIL OF FLAT NO. - 01		
S.No.	DIMENSION	AREA
1.	3.695 X 5.105	= 18.863 SQ.M
2.	3.675 X 3.520	= 12.936 SQ.M
3.	1.730 X 3.405	= 5.891 SQ.M
4.	5.750 X 4.090	= 23.518 SQ.M
TOTAL		= 61.208 SQ.M

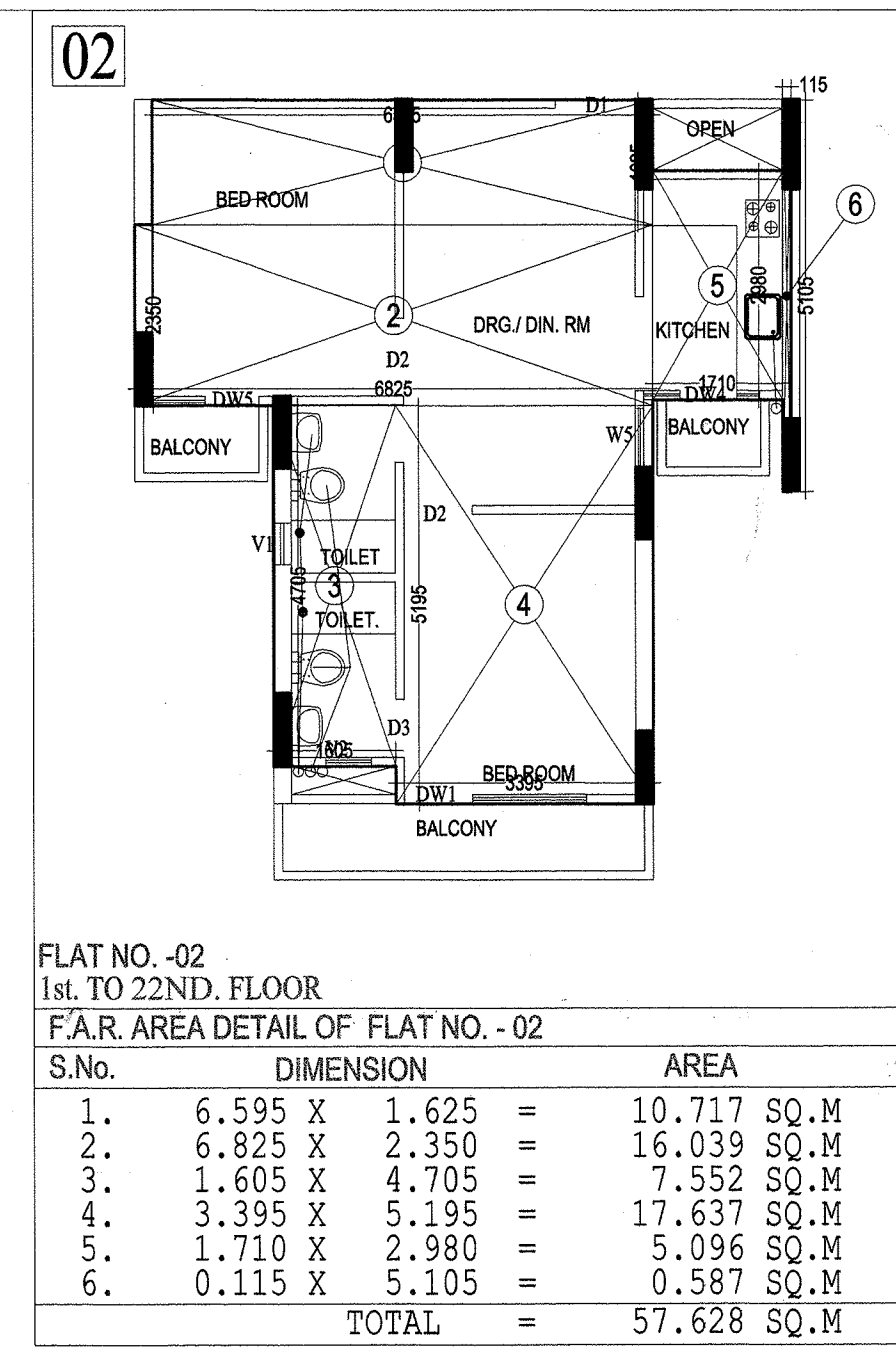


FLAT NO. -02		
1st. TO 22ND. FLOOR		
F.A.R. AREA DETAIL OF FLAT NO. - 02		
S.No.	DIMENSION	AREA
1.	6.595 X 1.625	= 10.717 SQ.M
2.	6.825 X 2.350	= 16.039 SQ.M
3.	1.605 X 4.705	= 7.552 SQ.M
4.	3.395 X 5.195	= 17.637 SQ.M
5.	1.710 X 2.980	= 5.096 SQ.M
6.	0.115 X 5.105	= 0.587 SQ.M
TOTAL		= 57.628 SQ.M

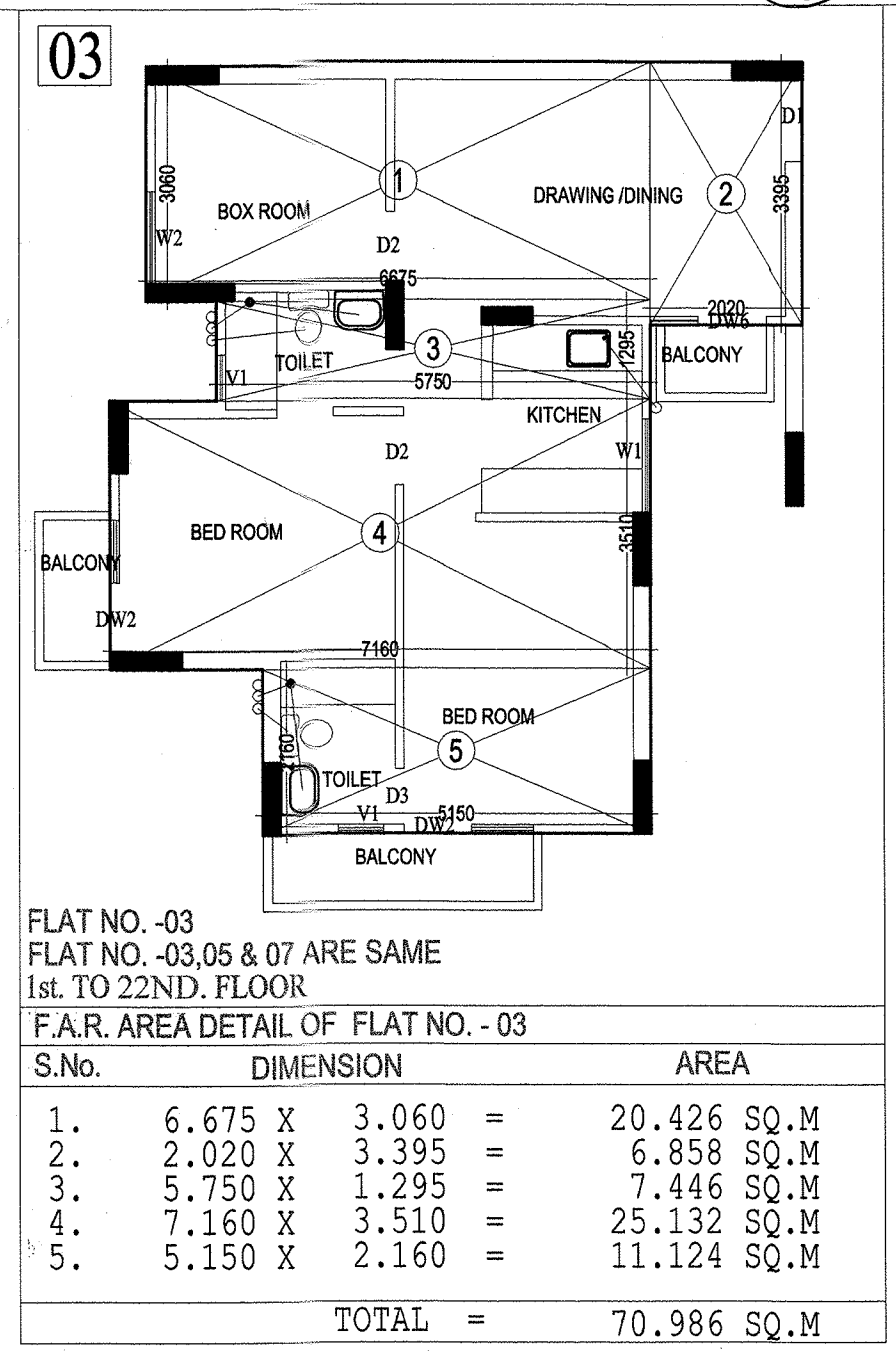


FLAT NO. -03		
1st. TO 22ND. FLOOR		
F.A.R. AREA DETAIL OF FLAT NO. - 03		
S.No.	DIMENSION	AREA
1.	6.675 X 3.060	= 20.426 SQ.M
2.	2.020 X 3.395	= 6.858 SQ.M
3.	5.750 X 1.295	= 7.446 SQ.M
4.	7.160 X 3.510	= 25.132 SQ.M
5.	5.150 X 2.160	= 11.124 SQ.M
TOTAL		= 70.986 SQ.M

DOOR WINDOW SCHEDULE			
TYPE	SIZE	CILL	LINTEL
D1	1050 X 2500	---	2500
D2	900 X 2100	---	2100
D3	750 X 2100	---	2100
DW1	2400 X 2500	450	2500
DW2	1710 X 2500	450	2500
DW3	1500 X 2500	450	2500
DW4	1526 X 2500	450	2500
DW5	1445 X 2500	450	2500
DW6	1525 X 2500	450	2500
DW7	1526 X 2500	1150	2500
DW8	1790 X 2500	450	2500
W1	1225 X 1350	1150	2500
W2	1200 X 2050	450	2500
W3	1800 X 2050	450	2500
W4	1200 X 2050	450	2500
W5	850 X 2050	1150	2500
W6	1000 X 2050	450	2500
V1	800 X 1000	1500	2500
V2	750 X 1000	1500	2500

CIRCULATION F.A.R. AREA DETAIL OF 1st. TO 22nd. FLOOR		
1.	2.691 X 1.615	= 4.346 SQ.M
2.	1.590 X 1.885	= 2.997 SQ.M
3.	1.780 X 1.885	= 3.355 SQ.M
4.	3.945 X 1.615	= 6.371 SQ.M
5.	1.580 X 1.500	= 2.370 SQ.M
6.	1.710 X 1.615	= 2.762 SQ.M
7.	2.120 X 1.500	= 3.180 SQ.M
8.	4.475 X 1.616	= 7.232 SQ.M
9.	2.860 X 0.230	= 0.658 SQ.M
10.	2.495 X 0.700	= 1.746 SQ.M
11.	1.615 X 0.155	= 0.250 SQ.M
12.	3.000 X 0.230	= 0.690 SQ.M
13.	1.254 X 1.500	= 1.881 SQ.M
14.	2.355 X 4.030	= 9.491 SQ.M
15.	2.086 X 1.525	= 3.181 SQ.M
16.	1.385 X 2.805	= 3.885 SQ.M
17.	5.210 X 1.615	= 8.414 SQ.M
18.	1.710 X 1.730	= 2.958 SQ.M
19.	1.430 X 1.500	= 2.145 SQ.M
TOTAL		= 67.912 SQ.M

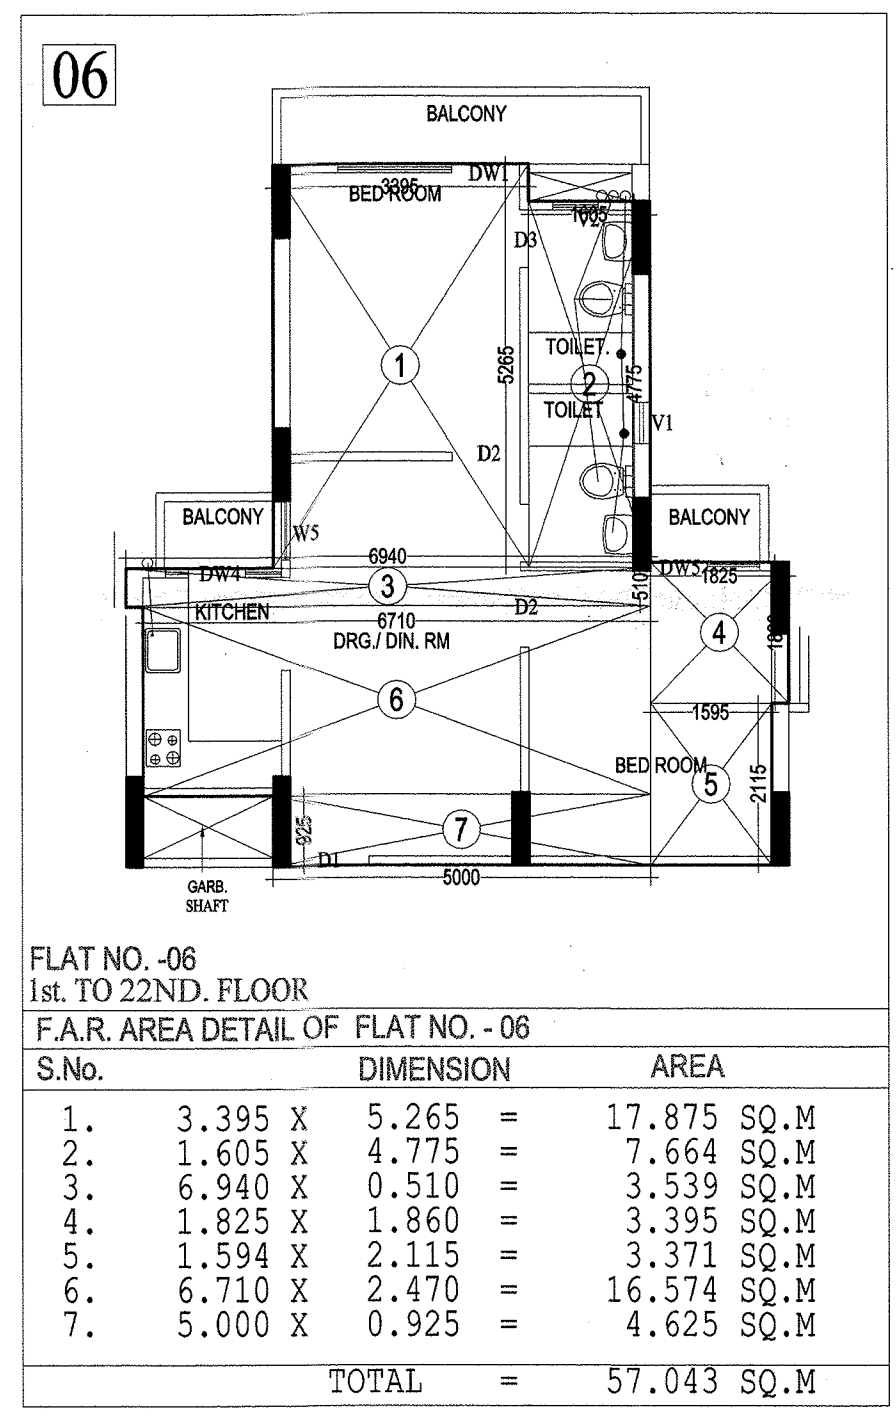

FLAT NO. -06		
1st. TO 22ND. FLOOR		
F.A.R. AREA DETAIL OF FLAT NO. - 06		
S.No.	DIMENSION	AREA
1.	3.395 X 5.265	= 17.875 SQ.M
2.	1.605 X 4.775	= 7.664 SQ.M
3.	6.940 X 0.510	= 3.539 SQ.M
4.	1.825 X 1.860	= 3.395 SQ.M
5.	1.594 X 2.115	= 3.371 SQ.M
6.	6.710 X 2.470	= 16.574 SQ.M
7.	5.000 X 0.925	= 4.625 SQ.M
TOTAL		= 57.043 SQ.M

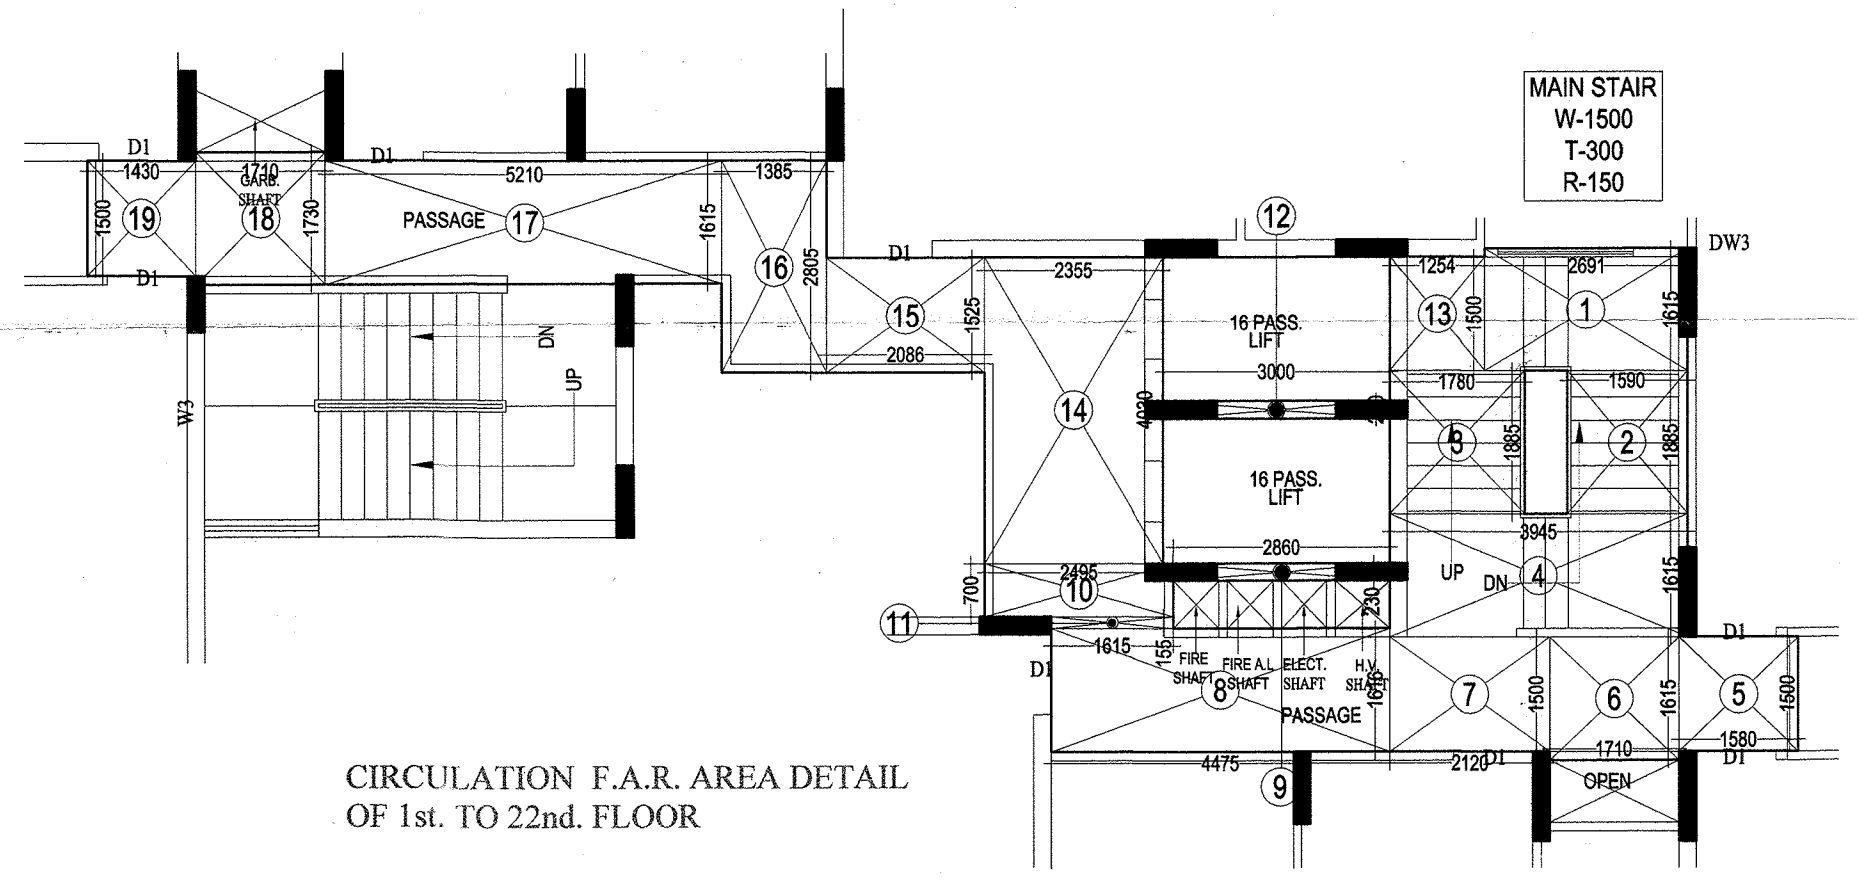

CIRCULATION F.A.R. AREA DETAIL OF 1st. TO 22nd. FLOOR

PROJECT :-
PROPOSED GROUP HOUSING ON
PLOT NO.-GH-02, NH-24,
VILLAGE- SHAHPUR, BAMBHETA,
DISTT.- GHAZIABAD (U.P.)

BUILDERS & PROMOTER :-
SMV AGENCIES PVT. LTD.

DRAWING TITLE :- TOWER - D4
1st. TO 22nd. FLOOR PLAN
F.A.R. AREA DETAIL OF 1st. TO 22nd. FLOOR
FIRE STAIR AREA DETAIL (NON F.A.R. AREA)
GROUND TO 22nd. FLOOR

ARCHITECTS :-
Space Designers International
Architects Pvt. Ltd.
5 / 1306, VASUNDHARA, GHAZIABAD
Ph: 9810010101, 9810010102
email: spaceid@gmail.com, www.spaceid.com

DESIGNER & PLANNERS :-
V.D. SHARMA
M.E. (STRUCTURES)
OPTIMUM DESIGN PVT. LTD.
2C/335, VASUNDHARA, GHAZIABAD
FOR SIGNATURE

DRAWN BY :- CHECKED BY :- SCALE :- DATED :-
VISHAL 1: 100

OWNER'S SIGN

ARCHITECT'S SIGN

DRG.NO.28