


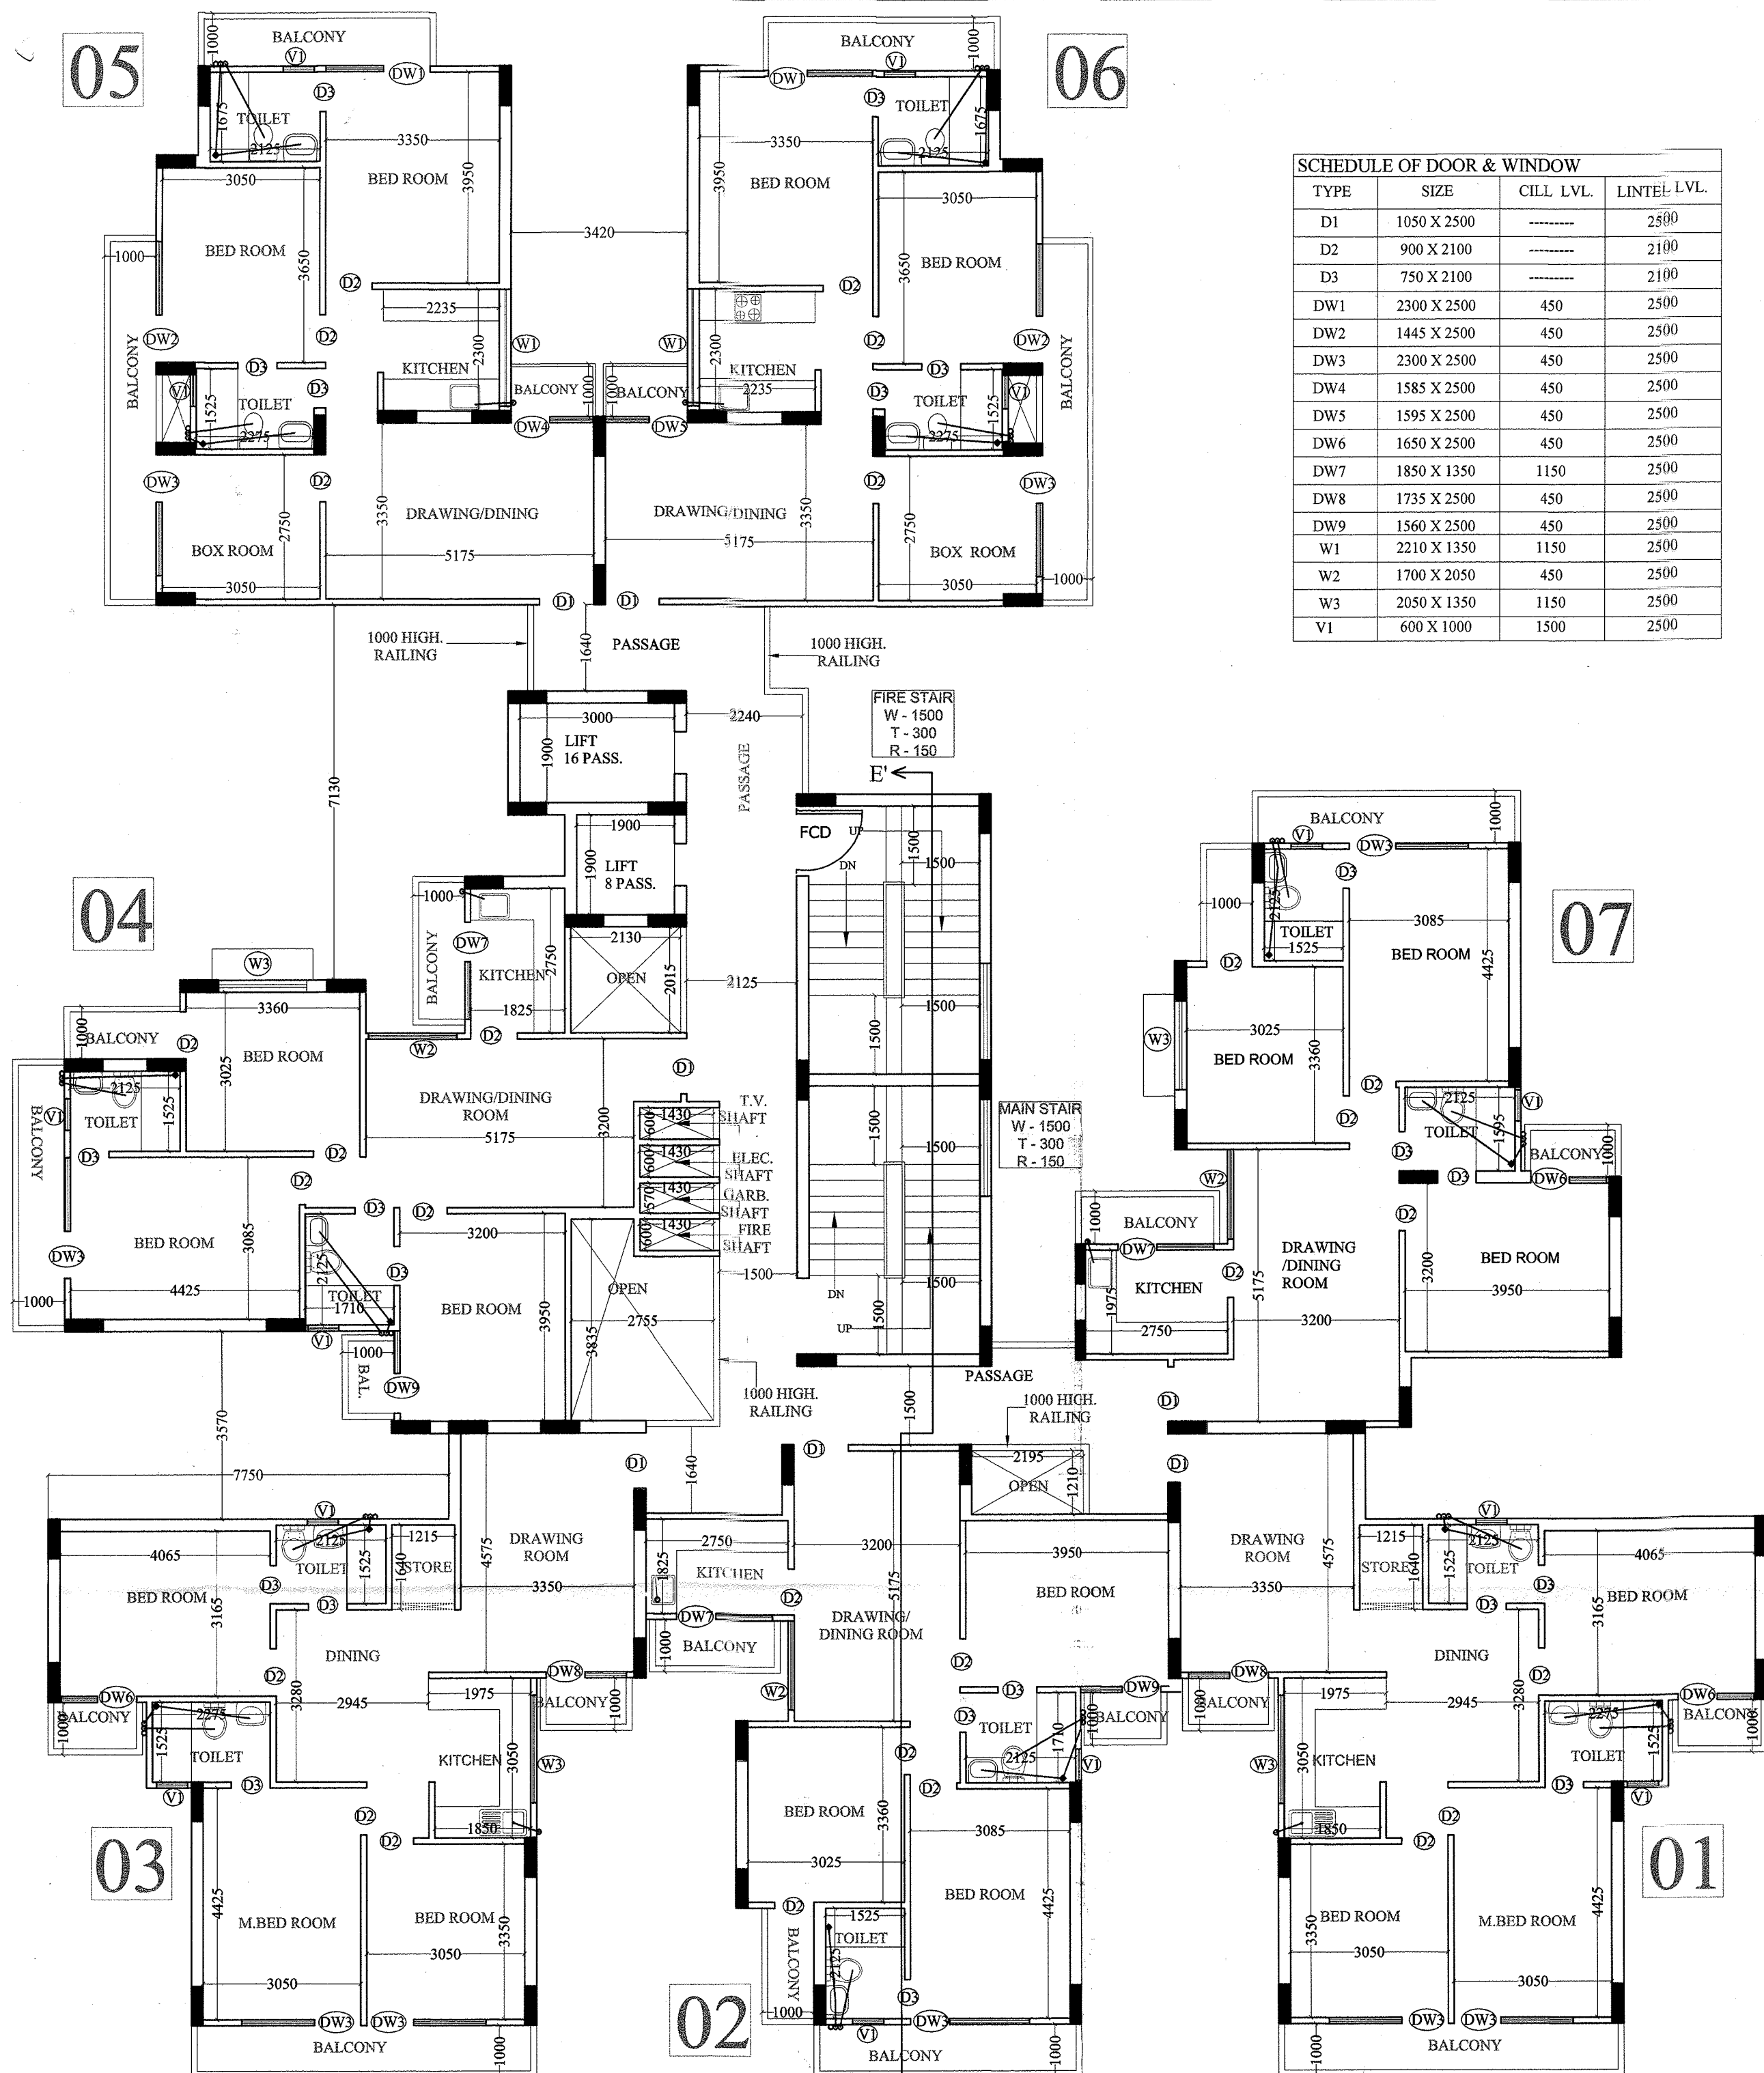

TOWER - D5
1st. TO 23rd. FLOOR PLAN

ELEVATION - E


TYPE	SIZE	CILL. LVL.	LINTEL LVL.
D1	1050 X 2500	-----	2800
D2	900 X 2100	-----	2100
D3	750 X 2100	-----	2100
DW1	2300 X 2500	450	2500
DW2	1445 X 2500	450	2500
DW3	2300 X 2500	450	2500
DW4	1585 X 2500	450	2500
DW5	1595 X 2500	450	2500
DW6	1650 X 2500	450	2500
DW7	1850 X 1350	1150	2500
DW8	1735 X 2500	450	2500
DW9	1560 X 2500	450	2500
W1	2210 X 1350	1150	2500
W2	1700 X 2050	450	2500
W3	2050 X 1350	1150	2500
V1	600 X 1000	1500	2500

FLAT NO. -01
1st. TO 23rd. FLOOR

S.No.	DIMENSION	AREA
1.	6.675 X 4.540	= 30.304 SQ.M
2.	7.539 X 2.090	= 15.757 SQ.M
3.	1.905 X 3.510	= 6.687 SQ.M
4.	5.844 X 3.060	= 17.883 SQ.M
5.	3.810 X 1.324	= 5.044 SQ.M
6.	3.695 X 3.481	= 12.862 SQ.M
7.	0.115 X 0.053	= 0.006 SQ.M
TOTAL		= 88.543 SQ.M

FLAT NO. -05
1st. TO 23rd. FLOOR

S.No.	DIMENSION	AREA
1.	6.050 X 1.675	= 10.134 SQ.M
2.	6.860 X 4.110	= 28.195 SQ.M
3.	6.200 X 1.295	= 8.029 SQ.M
4.	6.860 X 3.095	= 21.232 SQ.M
5.	1.710 X 3.580	= 6.122 SQ.M
TOTAL		= 73.712 SQ.M

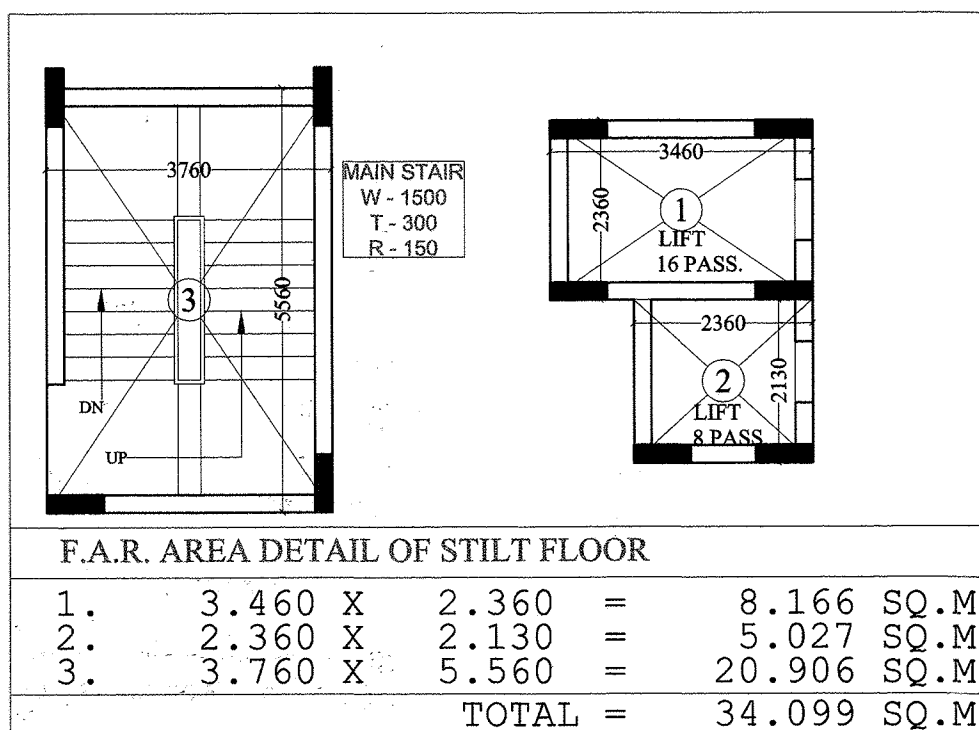

F.A.R. AREA DETAIL OF STILT FLOOR

1.	3.460 X	2.360 =	8.166	SQ.M
2.	2.360 X	2.130 =	5.027	SQ.M
3.	3.760 X	5.560 =	20.906	SQ.M
TOTAL =			34.099	SQ.M

AREA DETAILS (F.A.R.) 1st. TO 23rd. FLOOR

FLAT NO.	Flat area	NO. OF Flat	TOTAL AREA
FLAT NO. - 01,03 ARE SAME	88.543	02No.	177.086 Sq. M
FLAT NO. - 02	75.087	01No.	75.087 Sq. M
FLAT NO. - 04	76.500	01No.	76.500 Sq. M
FLAT NO. - 05,06 ARE SAME	73.712	02No.	147.424 Sq. M
FLAT NO. - 07	77.525	01No.	77.525 Sq. M
TOTAL AREA (Flat)		07No.	553.622 Sq.M
EXISTING CIRCULATION AREA OF 1st. FLOOR	78.713Sq.M	01 No.	78.713 Sq.M
F.A.R AREA DETAIL OF 1st. FLOOR			632.335 Sq.M

स्वामित्व सम्बन्धी किसी भी विवाद की स्थिति में मानचित्र को खोला जायेगा।

ग्यावरण को दृष्टि से राज्य वन विधि अधिनियम के अन्तर्गत कम से कम 20% पेड़ लगाना अनिवार्य है।


मानचित्र स्वीकृत पत्र पर अंकित शर्तों के अधीन मानचित्र निर्गत किया जाता है।

(अक्षत विषयों के अलावा चतुर्भुज के कोणों पर ही विचार्य कार्य किया जायेगा)

वह मानचित्र स्वीकृत से केवल पाँच वर्ष तक वैध है।

स्थल पर एक बोर्ड पर स्वीकृत मानचित्र की प्रतियाँ व दिनांक लिखना अनिवार्य होगा।

समस्त प्रकार के भवन / रहस्वर की सुरक्षा हेतु विभिन्न स्तरों पर समस्त दीवारों के अग्र आरम्भिकीय टाई बीम डालना उचित / आवश्यक है। जो कि 600 मिमी के बराबर सिल्टिंग व फ्लोर के बीच डाल जायें।

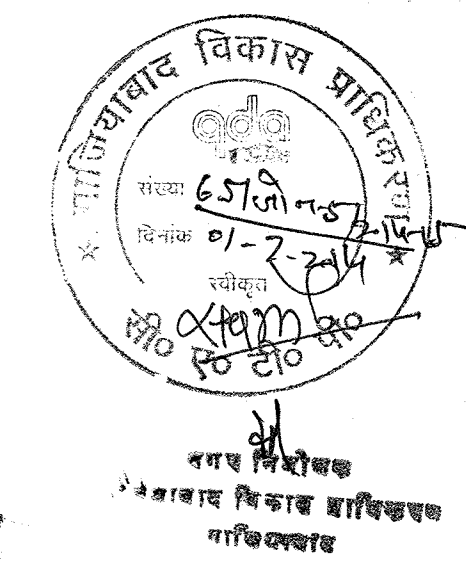


विकास अधिकारी
मानचित्र अधिकारी
नगर विकास अधिकारी

CIRCULATION
F.A.R. AREA DETAIL OF 1st. TO 23rd. FLOOR

S.No.	DIMENSION	AREA
1.	2.852 X 1.640	= 4.677 SQ.M
2.	3.000 X 0.230	= 0.690 SQ.M
3.	0.230 X 2.130	= 0.490 SQ.M
4.	3.230 X 0.230	= 0.743 SQ.M
5.	0.230 X 1.165	= 0.268 SQ.M
6.	0.115 X 0.965	= 0.111 SQ.M
7.	1.900 X 0.230	= 0.437 SQ.M
8.	2.470 X 2.451	= 6.054 SQ.M
9.	2.585 X 2.123	= 5.488 SQ.M
10.	1.845 X 1.556	= 2.871 SQ.M
11.	2.355 X 2.015	= 4.745 SQ.M
12.	2.240 X 1.430	= 3.203 SQ.M
13.	3.249 X 6.945	= 22.564 SQ.M
14.	1.730 X 6.380	= 11.037 SQ.M
15.	0.396 X 7.060	= 2.796 SQ.M
16.	1.319 X 1.326	= 1.749 SQ.M
17.	1.316 X 1.755	= 2.310 SQ.M
18.	1.640 X 1.210	= 1.984 SQ.M
19.	1.825 X 1.727	= 3.152 SQ.M
20.	1.614 X 2.072	= 3.344 SQ.M
TOTAL		= 78.713 SQ.M

FLAT NO. -04
1st. TO 23rd. FLOOR

S.No.	DIMENSION	AREA
1.	2.240 X 5.185	= 11.614 SQ.M
2.	3.590 X 6.685	= 23.999 SQ.M
3.	3.430 X 1.825	= 6.260 SQ.M
4.	3.965 X 2.125	= 8.426 SQ.M
5.	5.290 X 3.545	= 18.753 SQ.M
6.	0.920 X 1.315	= 1.210 SQ.M
7.	2.056 X 2.015	= 4.143 SQ.M
8.	2.171 X 0.965	= 2.095 SQ.M
TOTAL		= 76.500 SQ.M

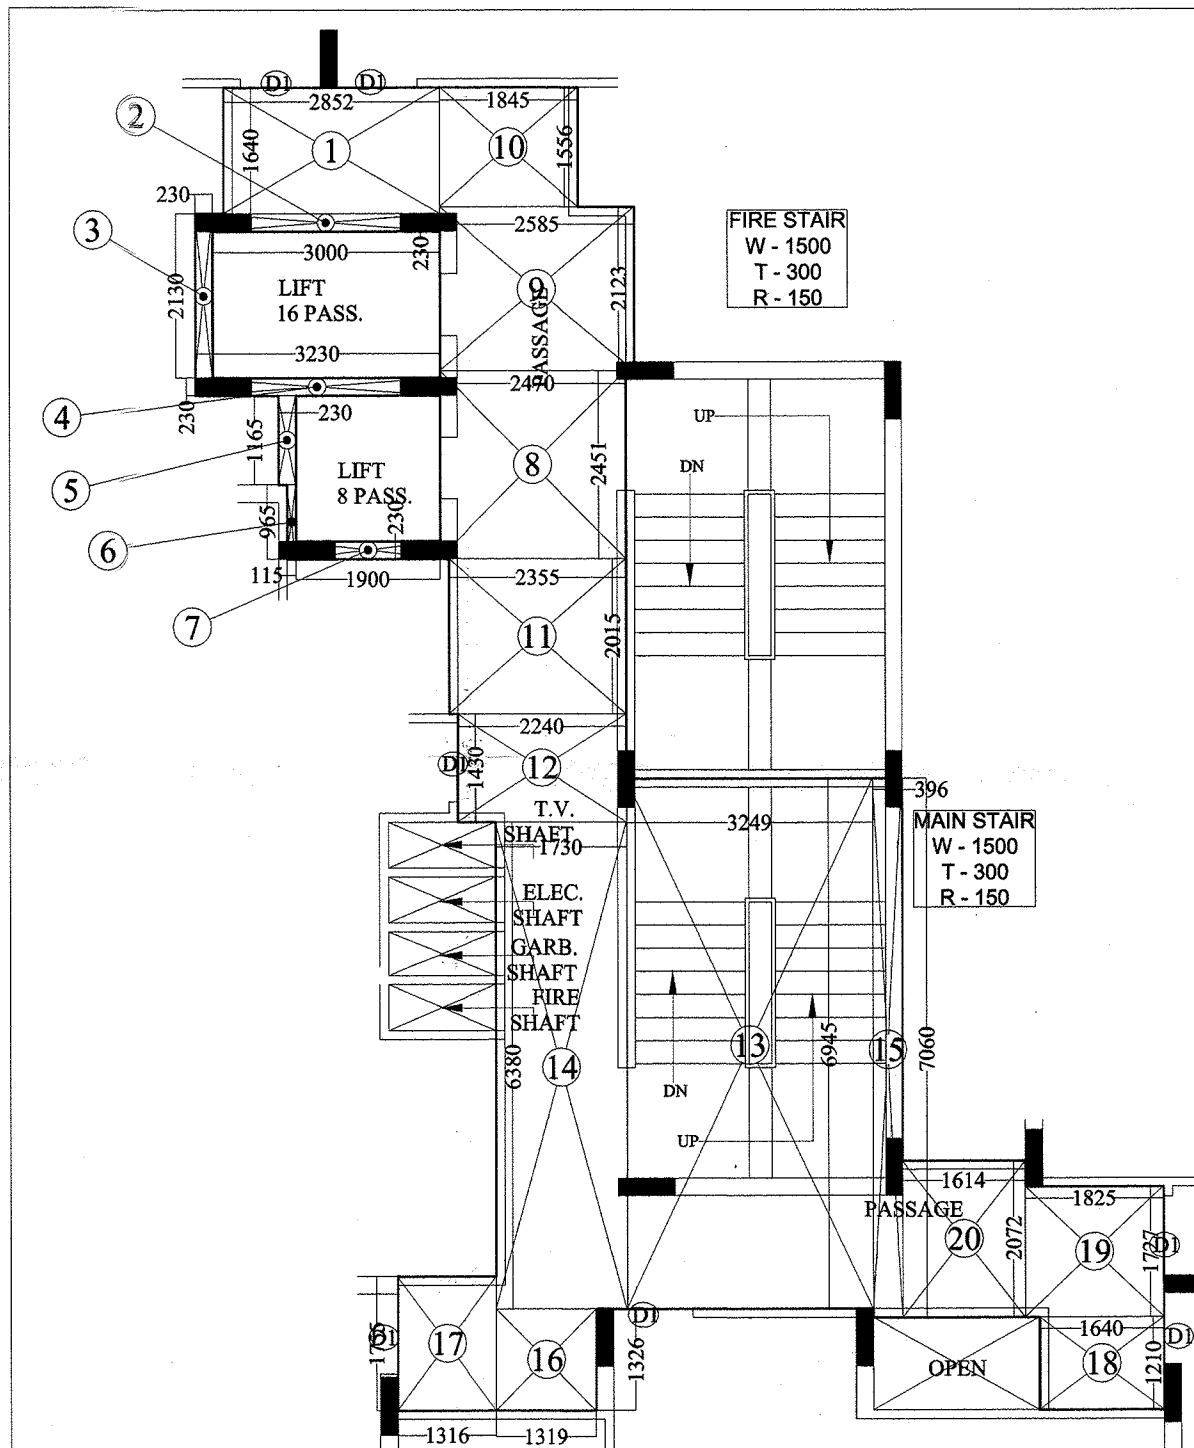

FLAT NO. -07
1st. TO 23rd. FLOOR

S.No.	DIMENSION	AREA
1.	5.185 X 2.240	= 11.614 SQ.M
2.	6.685 X 3.590	= 23.999 SQ.M
3.	3.545 X 1.787	= 6.335 SQ.M
4.	1.825 X 2.206	= 4.026 SQ.M
5.	4.700 X 3.503	= 16.464 SQ.M
6.	2.128 X 3.963	= 8.433 SQ.M
7.	1.940 X 3.430	= 6.654 SQ.M
TOTAL		= 77.525 SQ.M

PROJECT :-
PROPOSED GROUP HOUSING ON
PLOT NO.-GH-02, NH-24,
VILLAGE-SHAHPUR, BAMHETA,
DISTT.- GHAZIABAD (U.P.)

BUILDERS & PROMOTER :-
SMV AGENCIES PVT. LTD.

DRAWING TITLE :- TOWER - D5
1st. TO 23rd. FLOOR PLAN
F.A.R. AREA DETAIL OF 1st. TO 23rd. FLOOR
AREA DETAILS

ARCHITECTS :-
Space Designers International
Architects Pvt. Ltd.
Space Designers
Architects & Planners
PLOT NO.-GH-02, NH-24, VILLAGE-SHAHPUR, BAMHETA, DISTT.- GHAZIABAD (U.P.)
Ph: 0120-415261, Mob: 981072599, 981556251
e-mail: spaceid@gmail.com, www.spaceid.com

DRAWN BY: KANAKY CHECKED BY: VISUAL SCALE: 1:100 DATED: 01-07-2014

V.D. SHARMA
M.E.(STRUCTURES)
PVT. LTD.
OPTIMUM DESIGN
2C/335, VASUNDHARA, GHAZIABAD

OWNER'S SIGN

DRG.NO. 30