




E.W.S. BLOCK

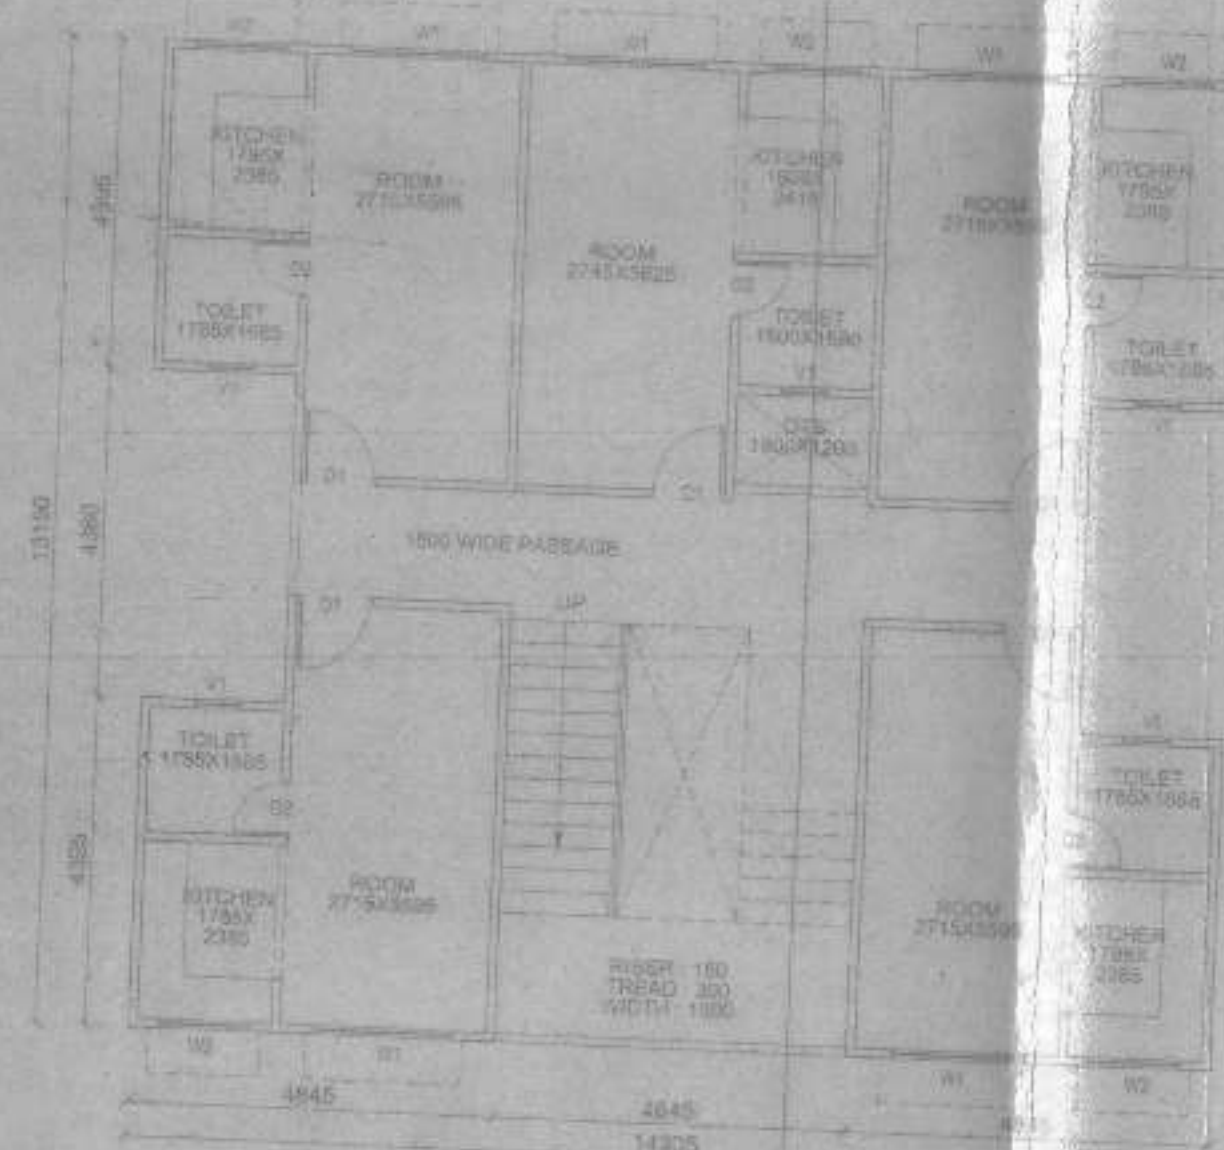


GROUND FLOOR PLAN
SCALE: 1:100

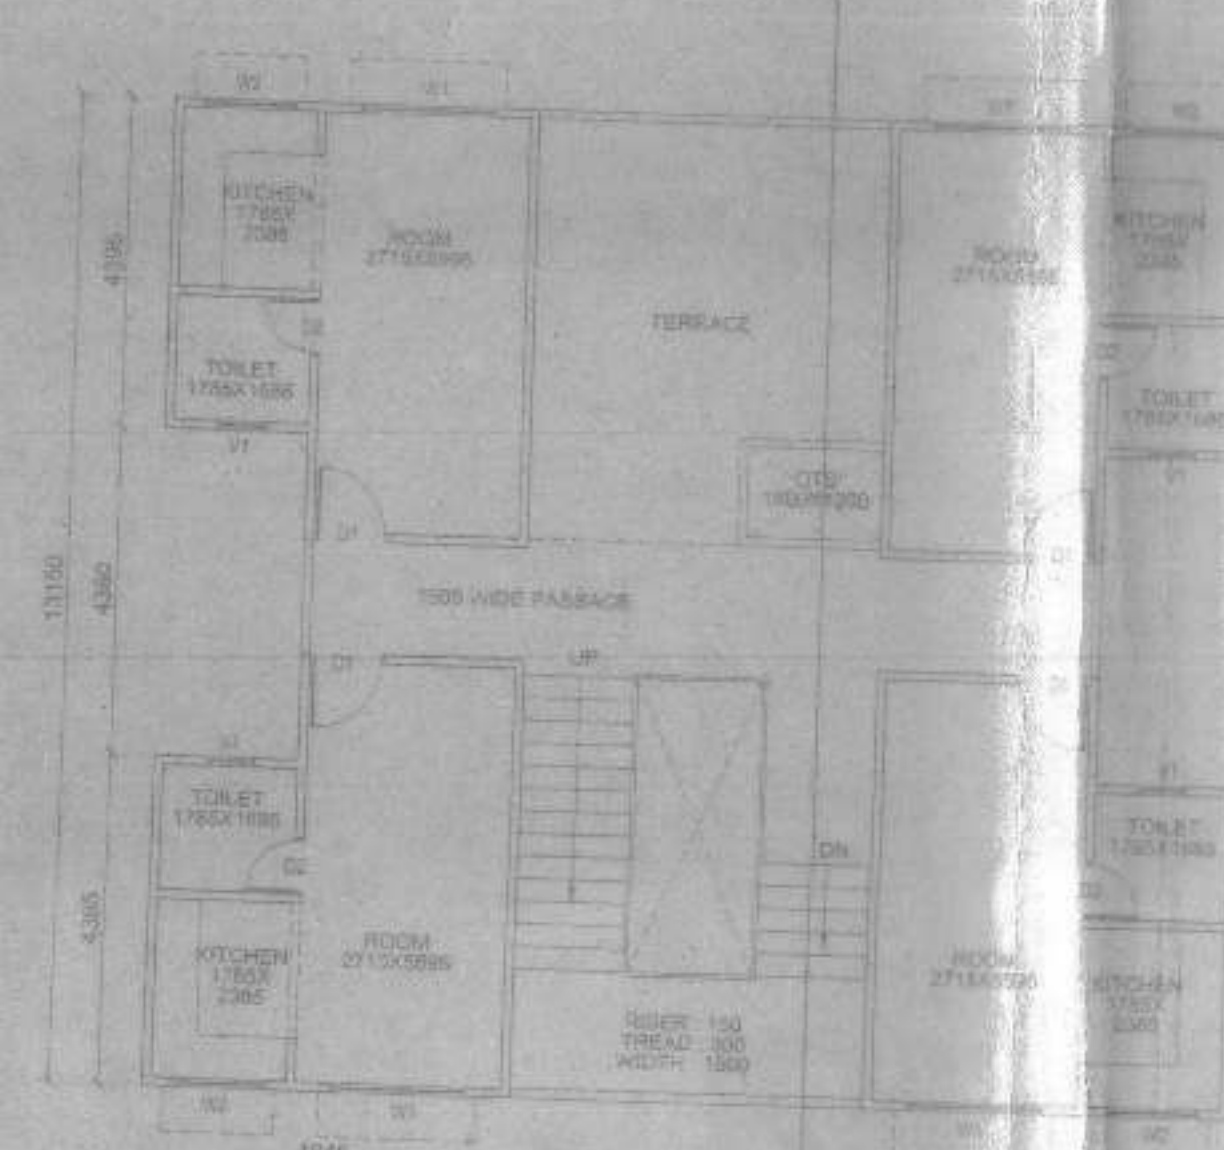


FIRST FLOOR PLAN
SCALE: 1:100

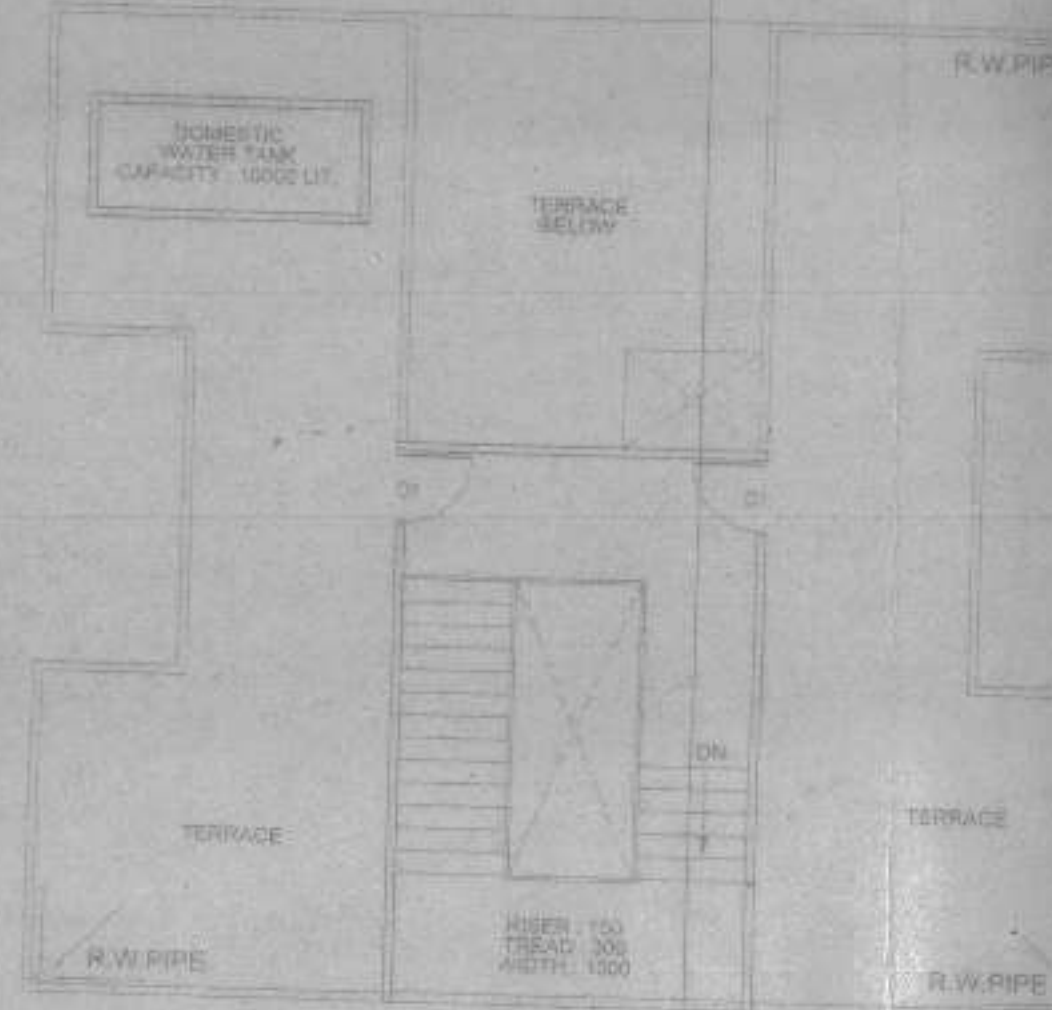

TERRACE PLAN
SCALE: 1:100

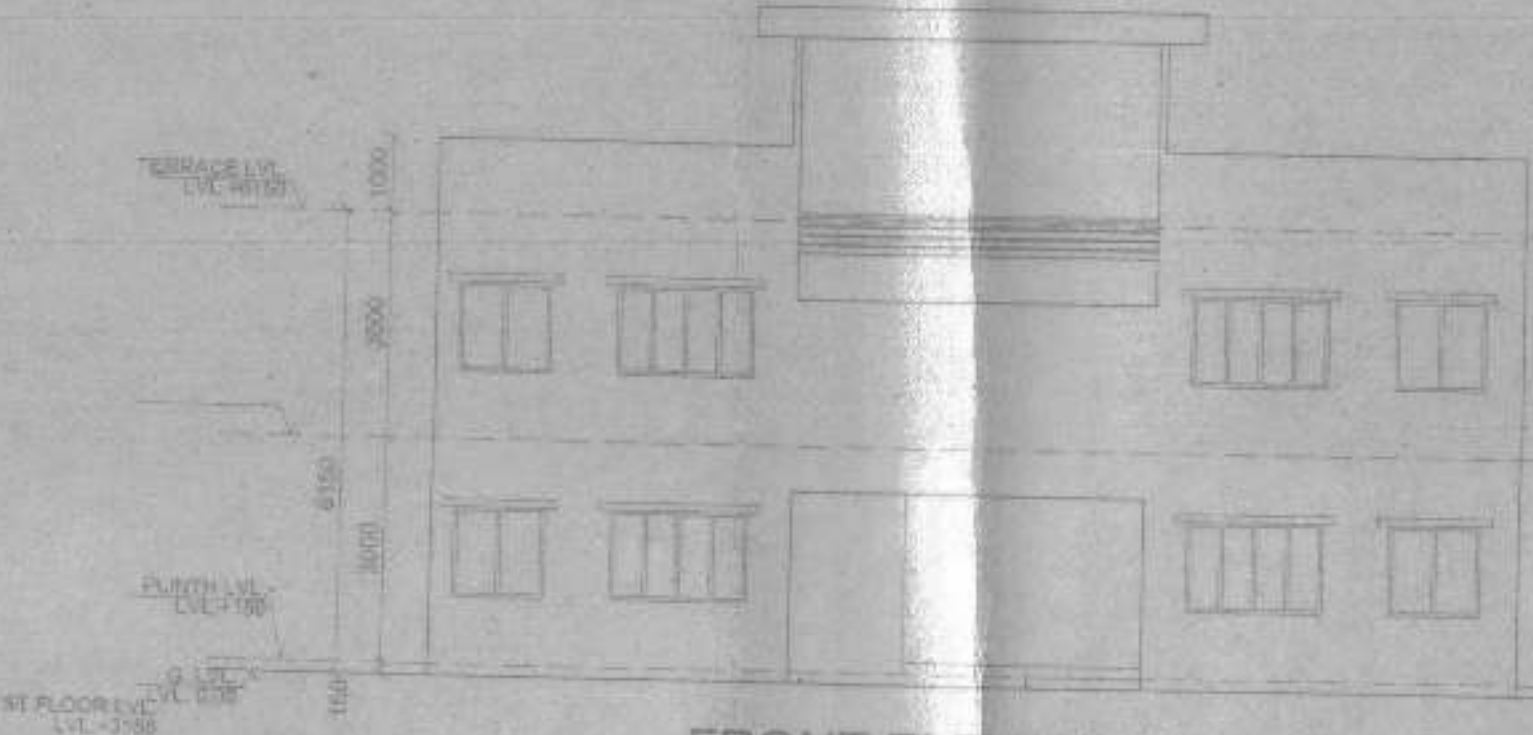


FRONT ELEVATION
SCALE: 1:100

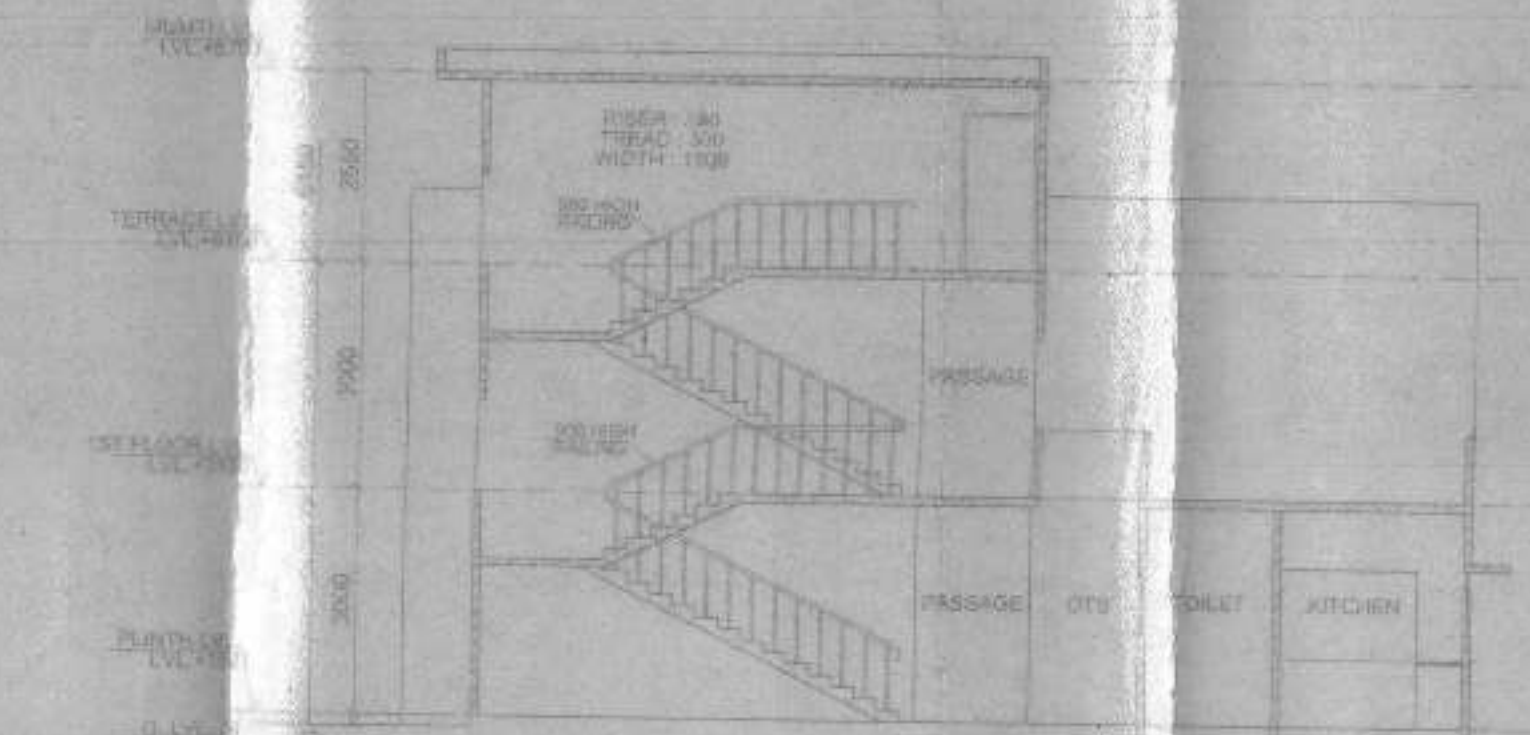


SECTION BB'
SCALE: 1:100


L.I.G. BLOCK

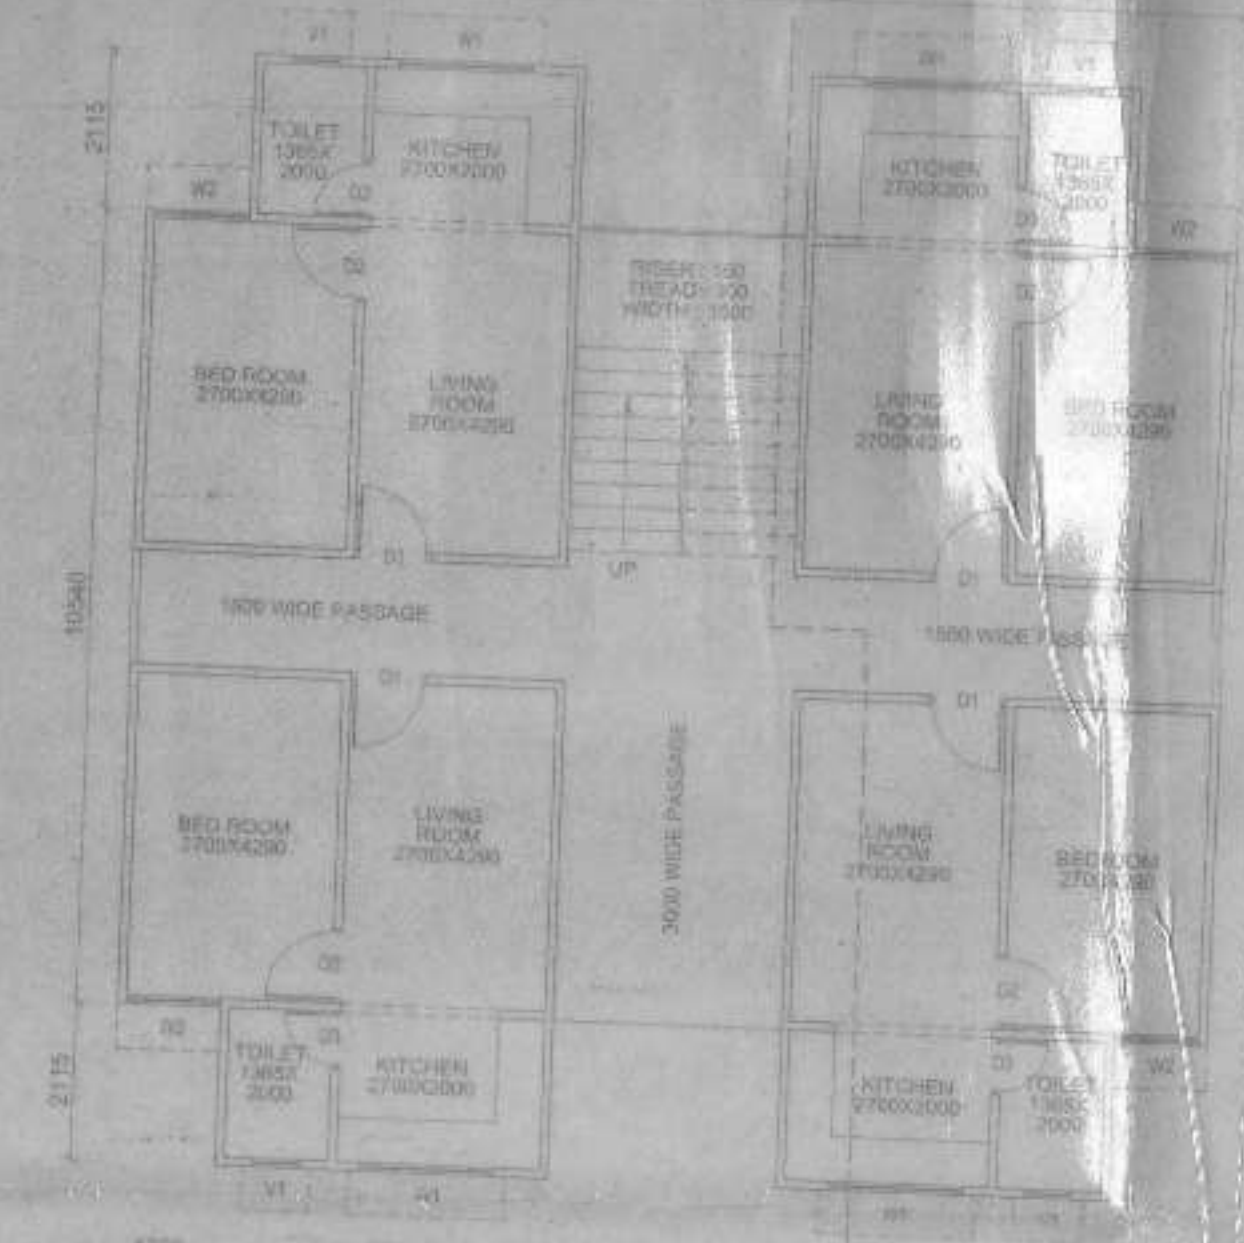


GROUND FLOOR PLAN
SCALE: 1:100

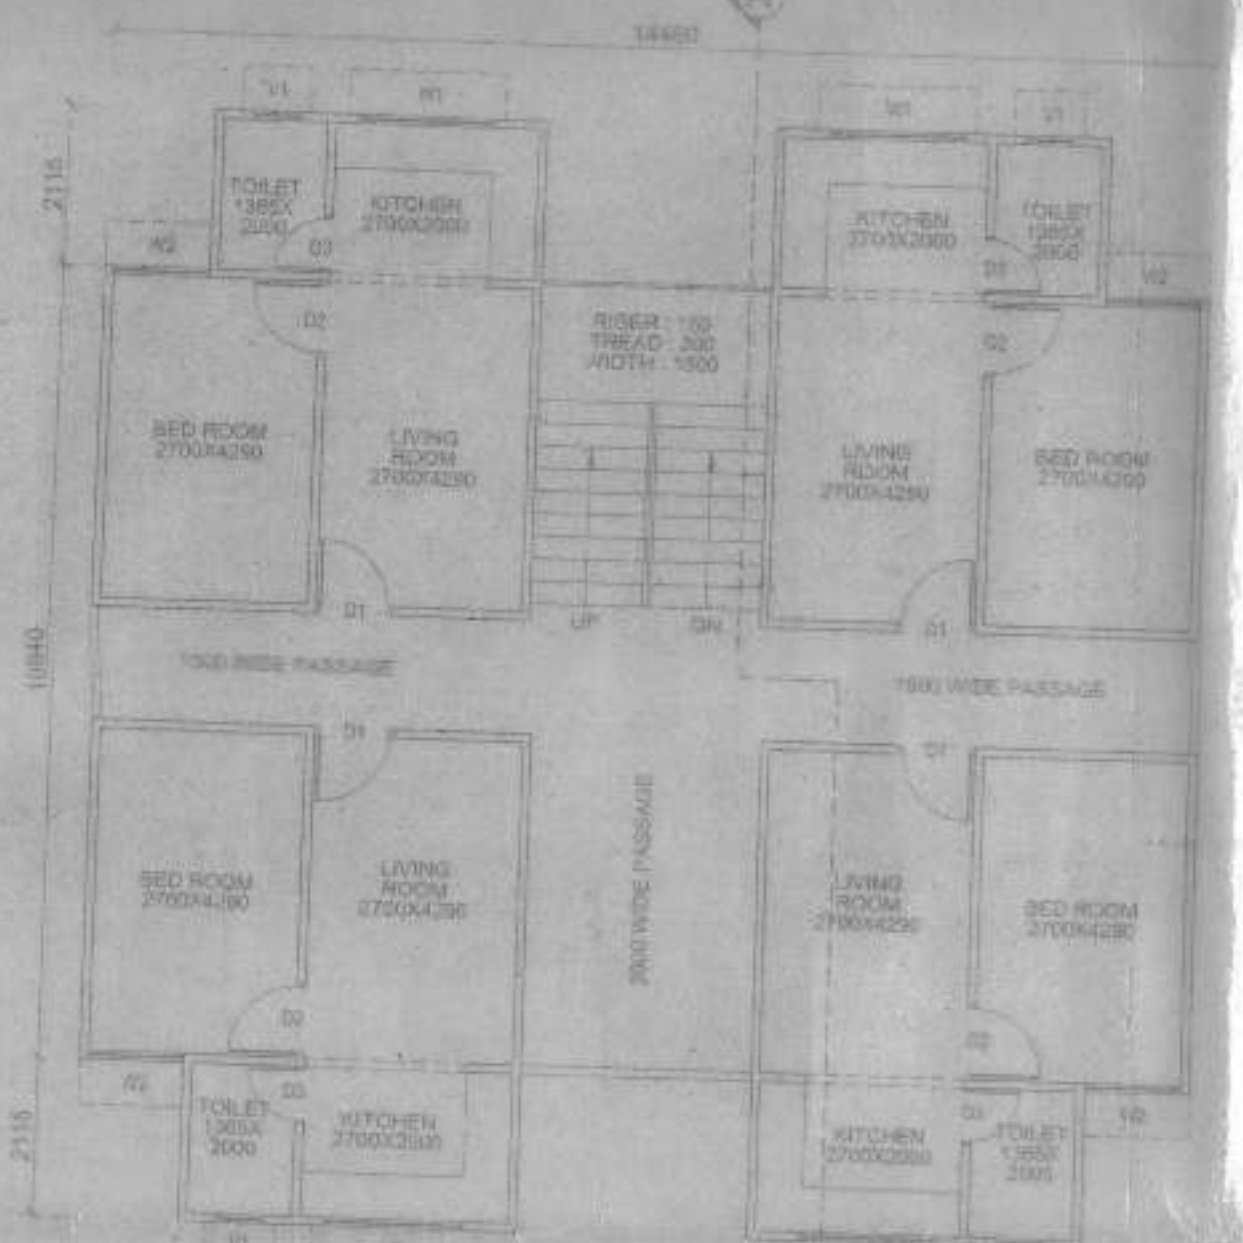


FIRST FLOOR PLAN
SCALE: 1:100

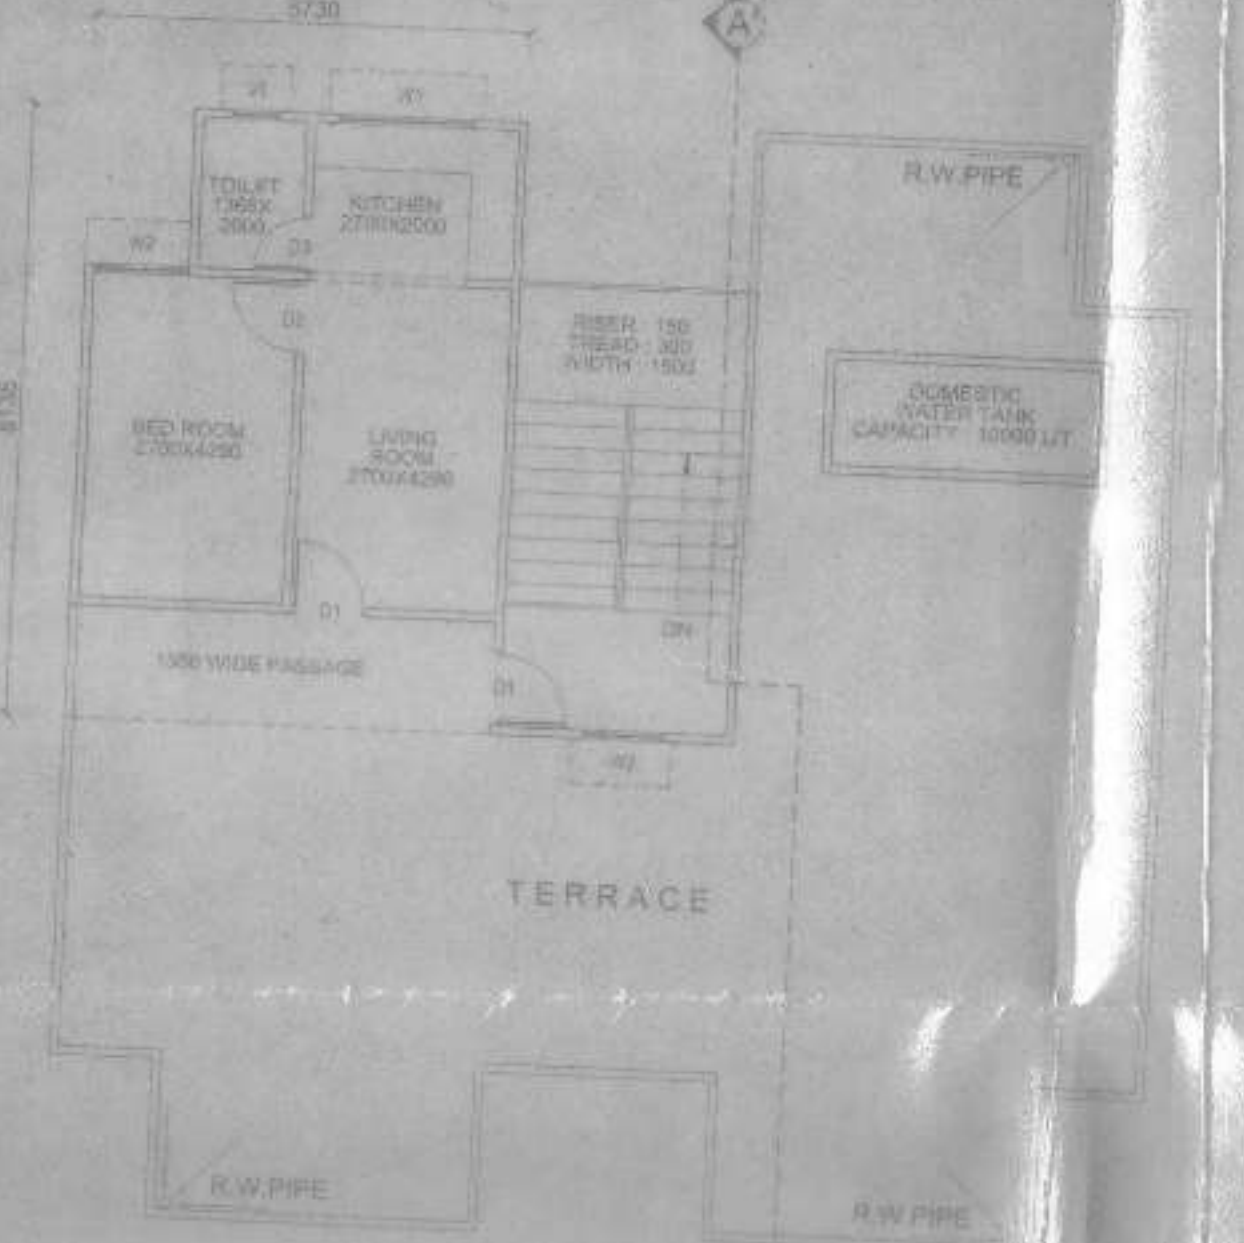


TERRACE FLOOR PLAN
SCALE: 1:100

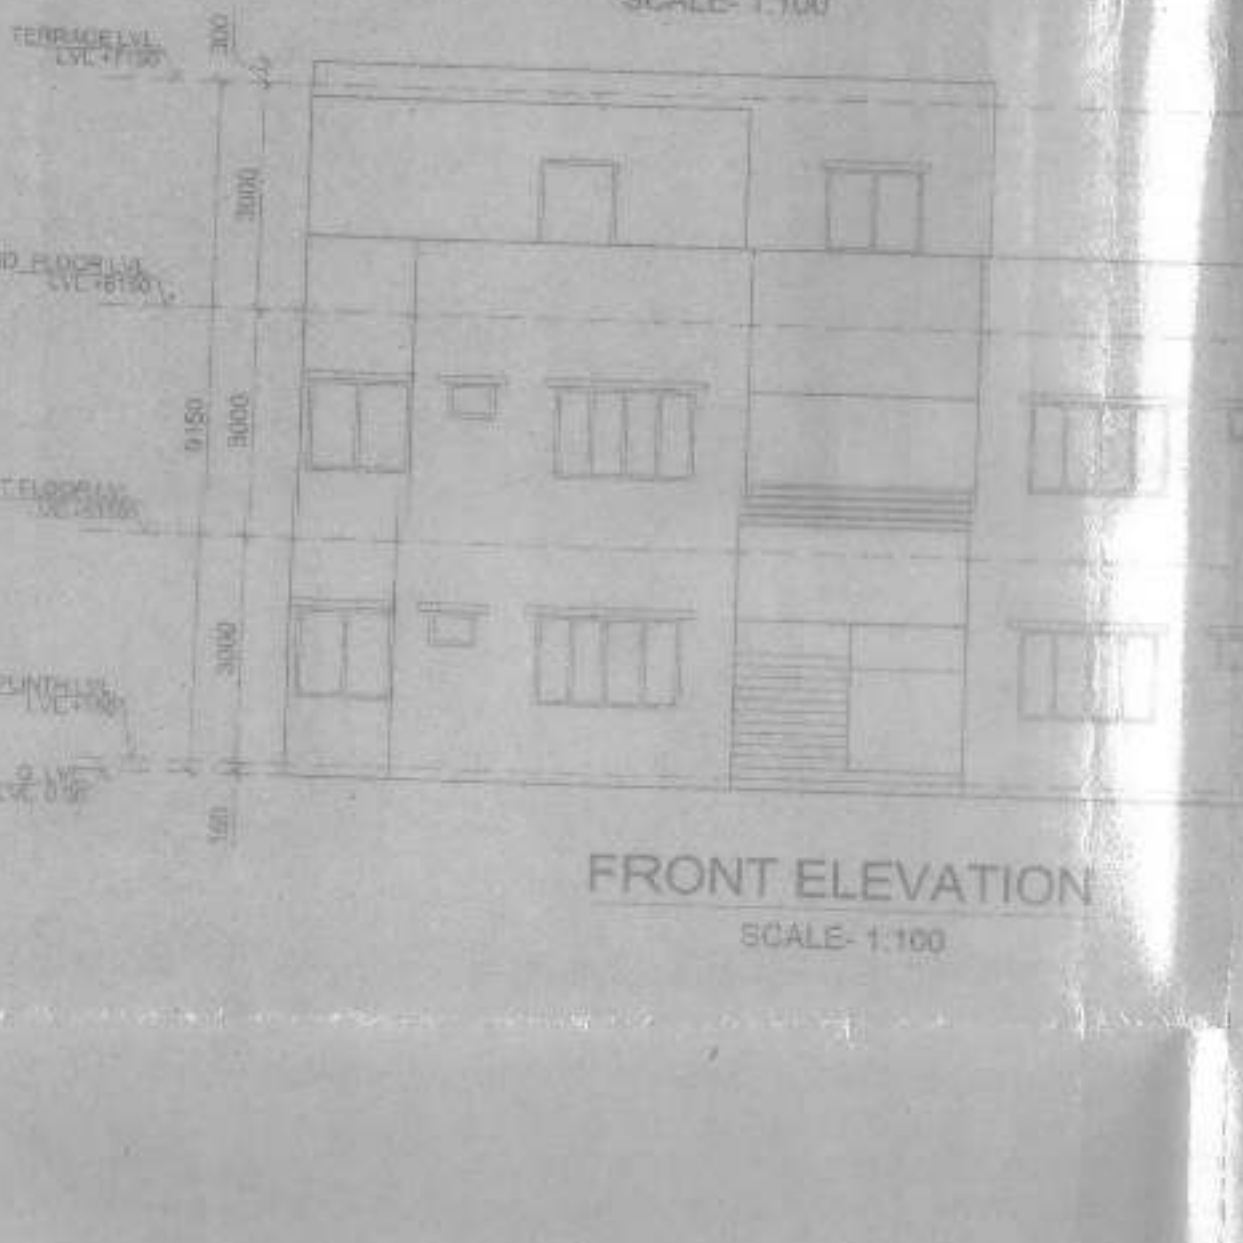

FRONT ELEVATION
SCALE: 1:100

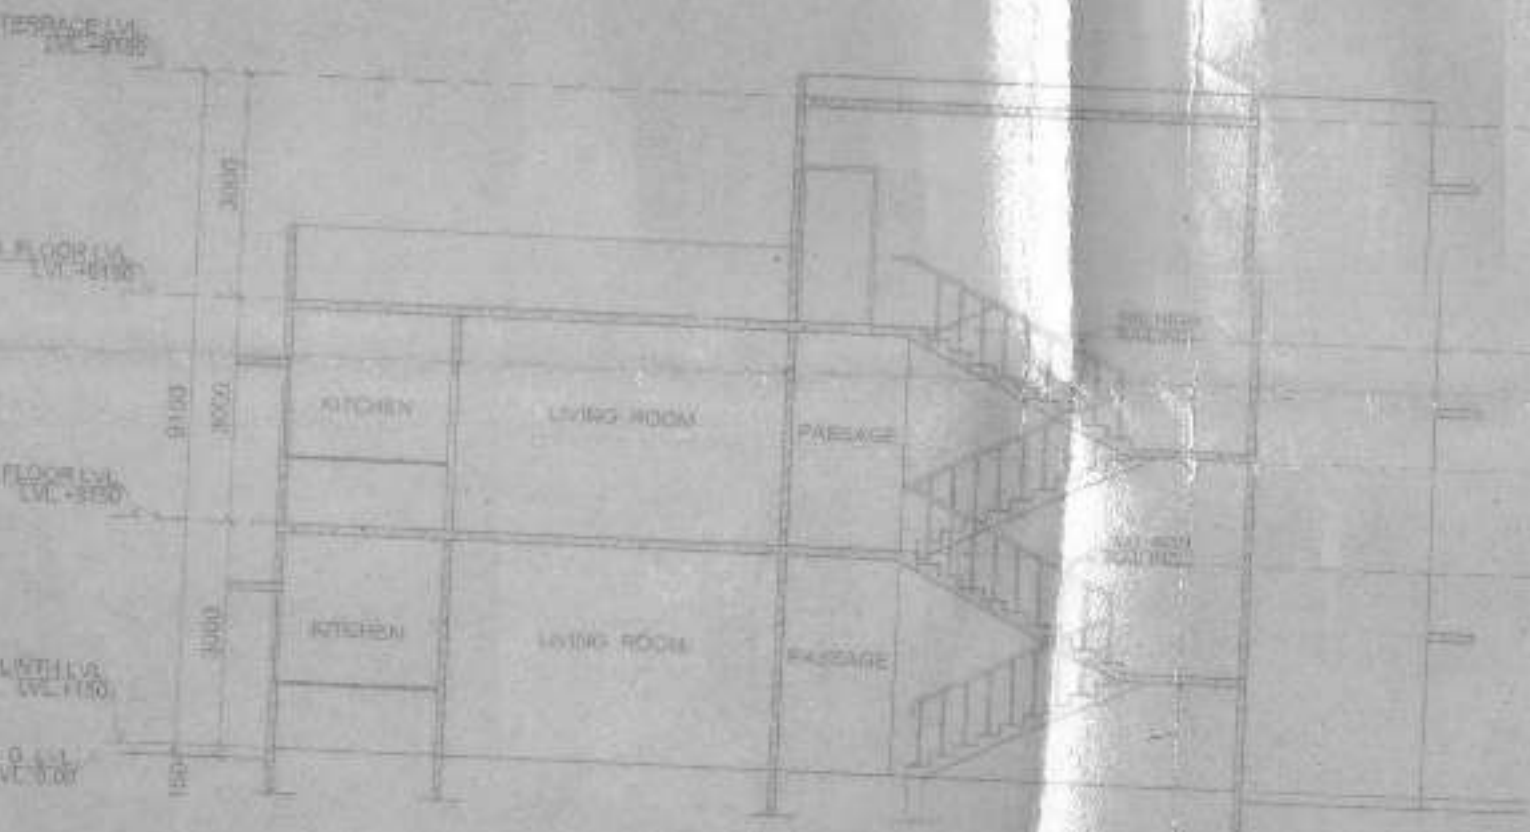

SECTION AA'
SCALE: 1:100

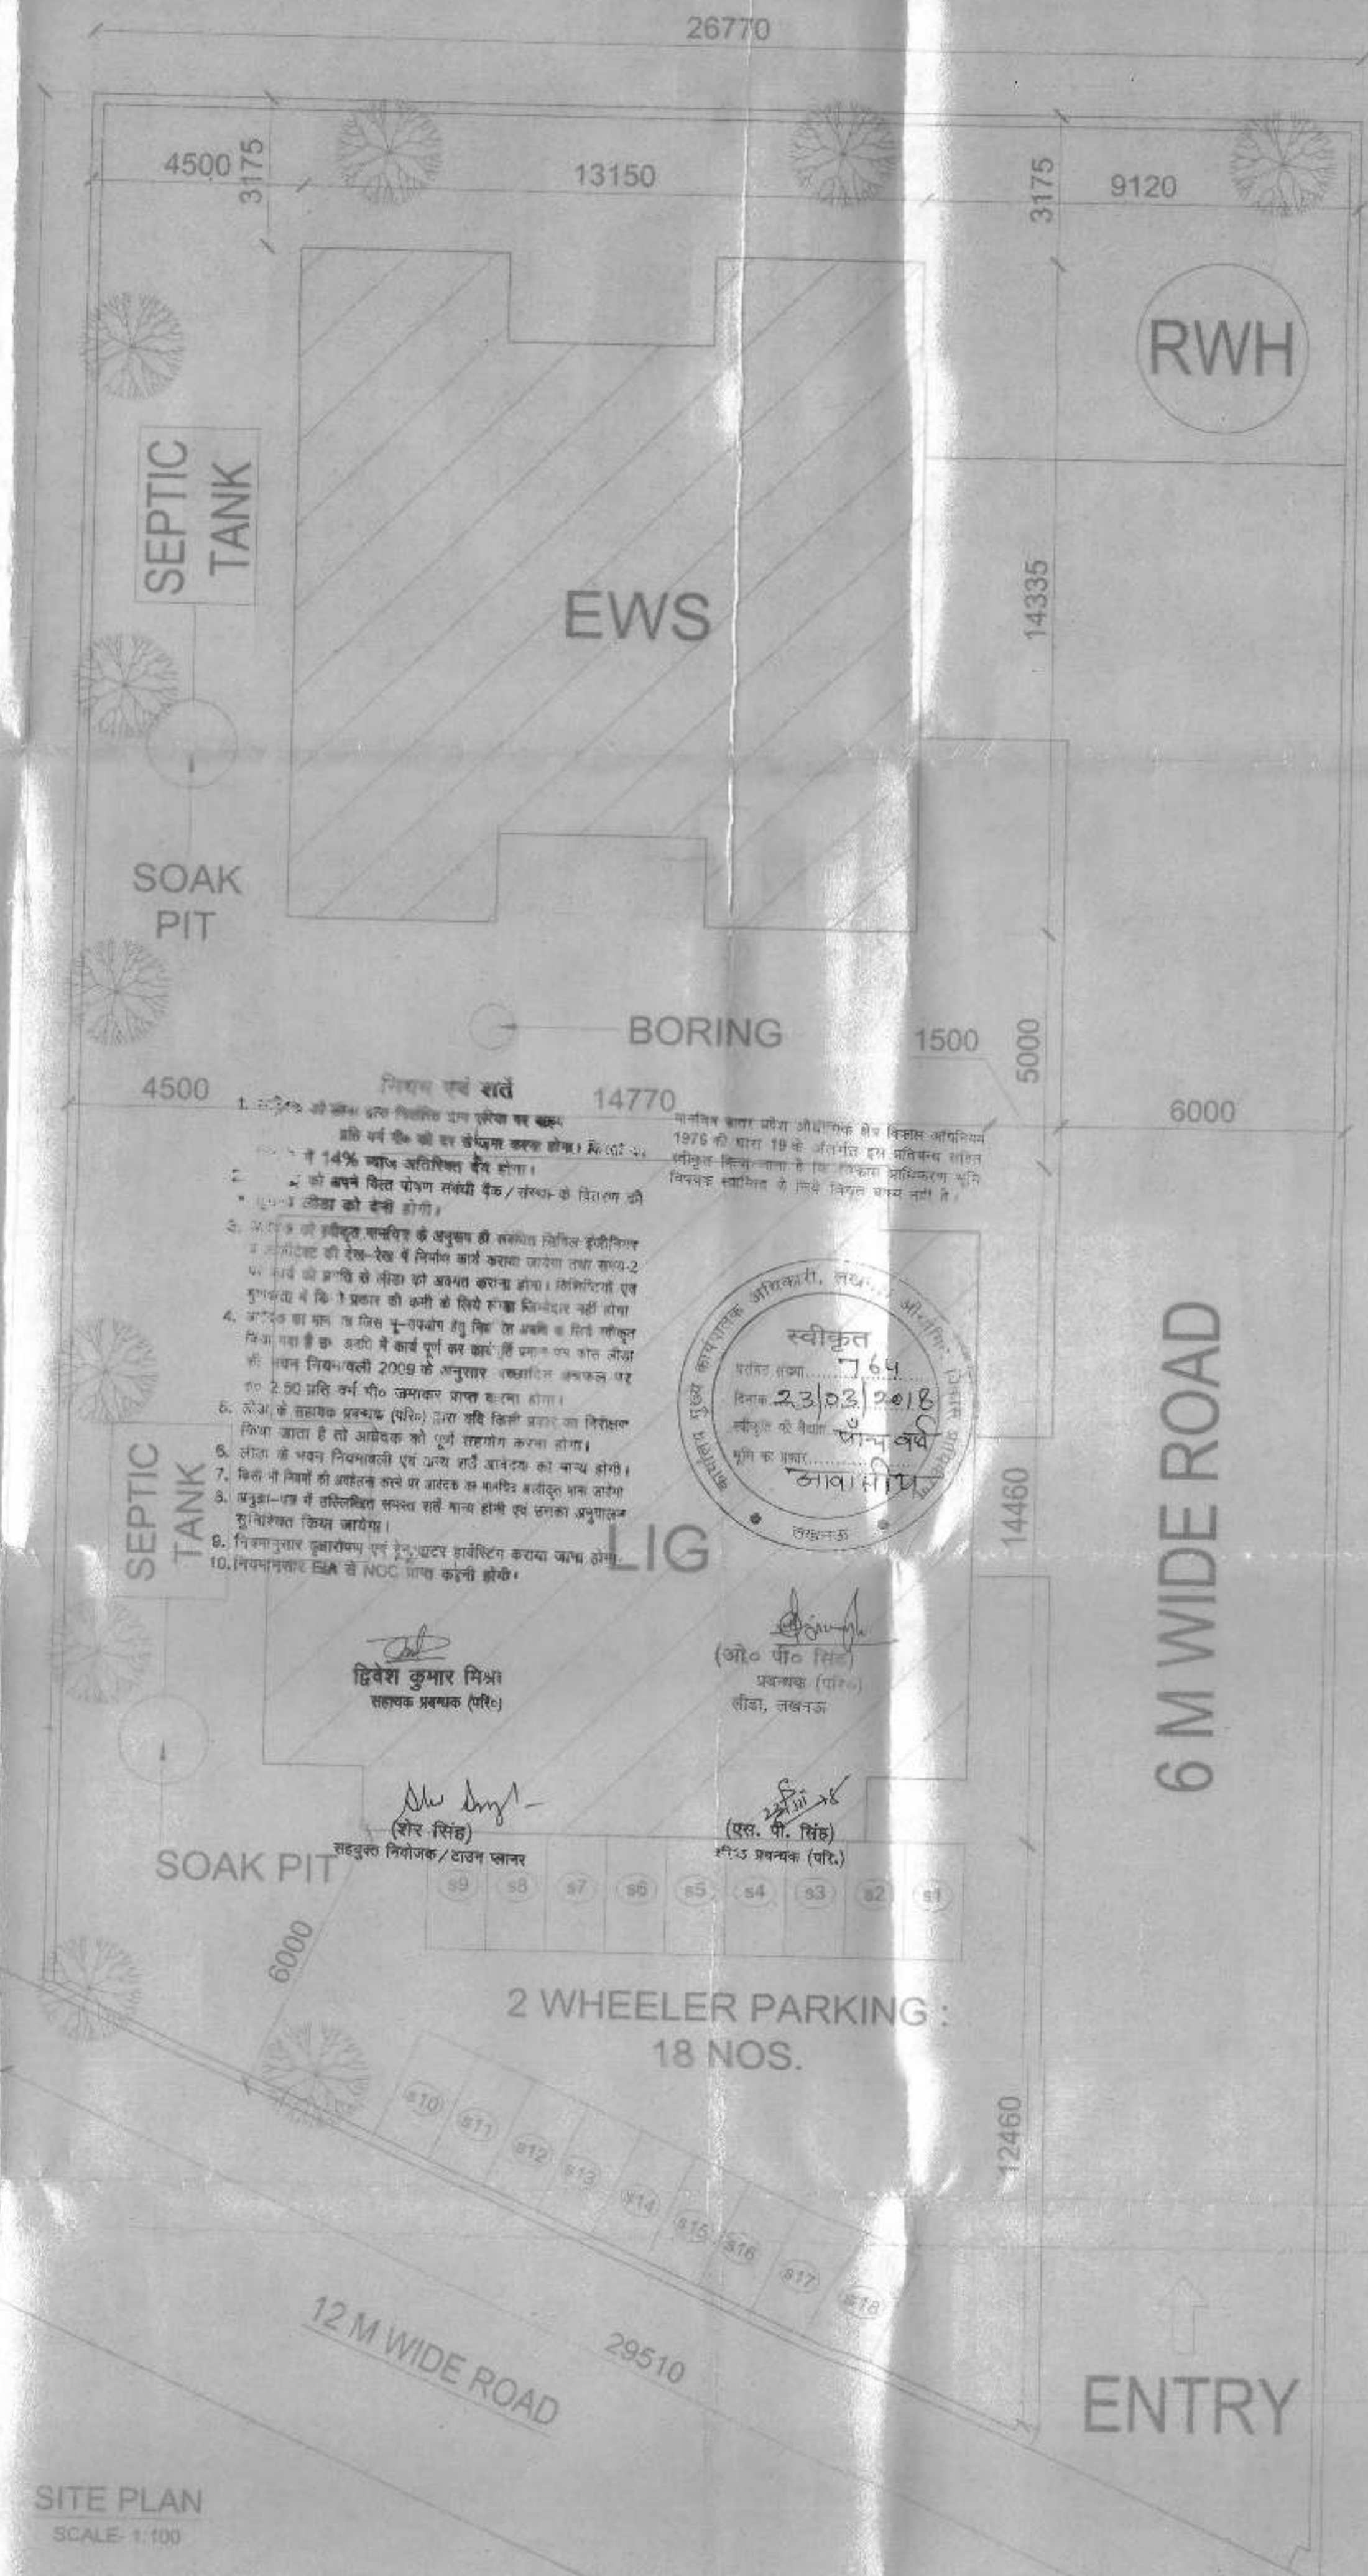

SITE PLAN
SCALE: 1:100

Project :
PROPOSED LIG & EWS FLATS OF
AISHWARYA HEIGHTS APARTMENT
FOR SHRI RAMESH CHANDRA
SHUKLA S/O SHRI BEHARI LAL
ON KHASRA NO. 1282, VILLAGE -
JAITIKHEDA, PARAGANA - BIJNAUR,
LUCKNOW

AREA STATEMENT

AREA STATEMENT :					
LIG	PARTICULARS	USE	COVERED AREA (UNITS & F.S.R.)	NO. OF FLATS	TOTAL AREA IN SQ. M.
GROUND FLOOR	FLATS		1144	4	189.84
	FLATS		1144	4	189.84
	FLATS		1144	4	189.84
1ST FLOOR	FLATS		1144	4	189.84
2ND FLOOR	FLATS		1144	4	189.84
