
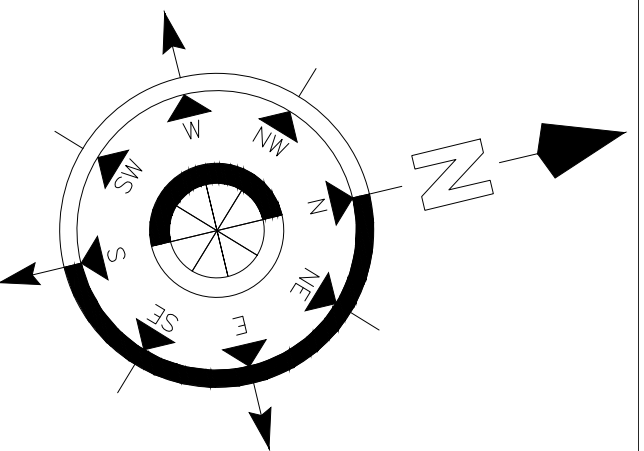


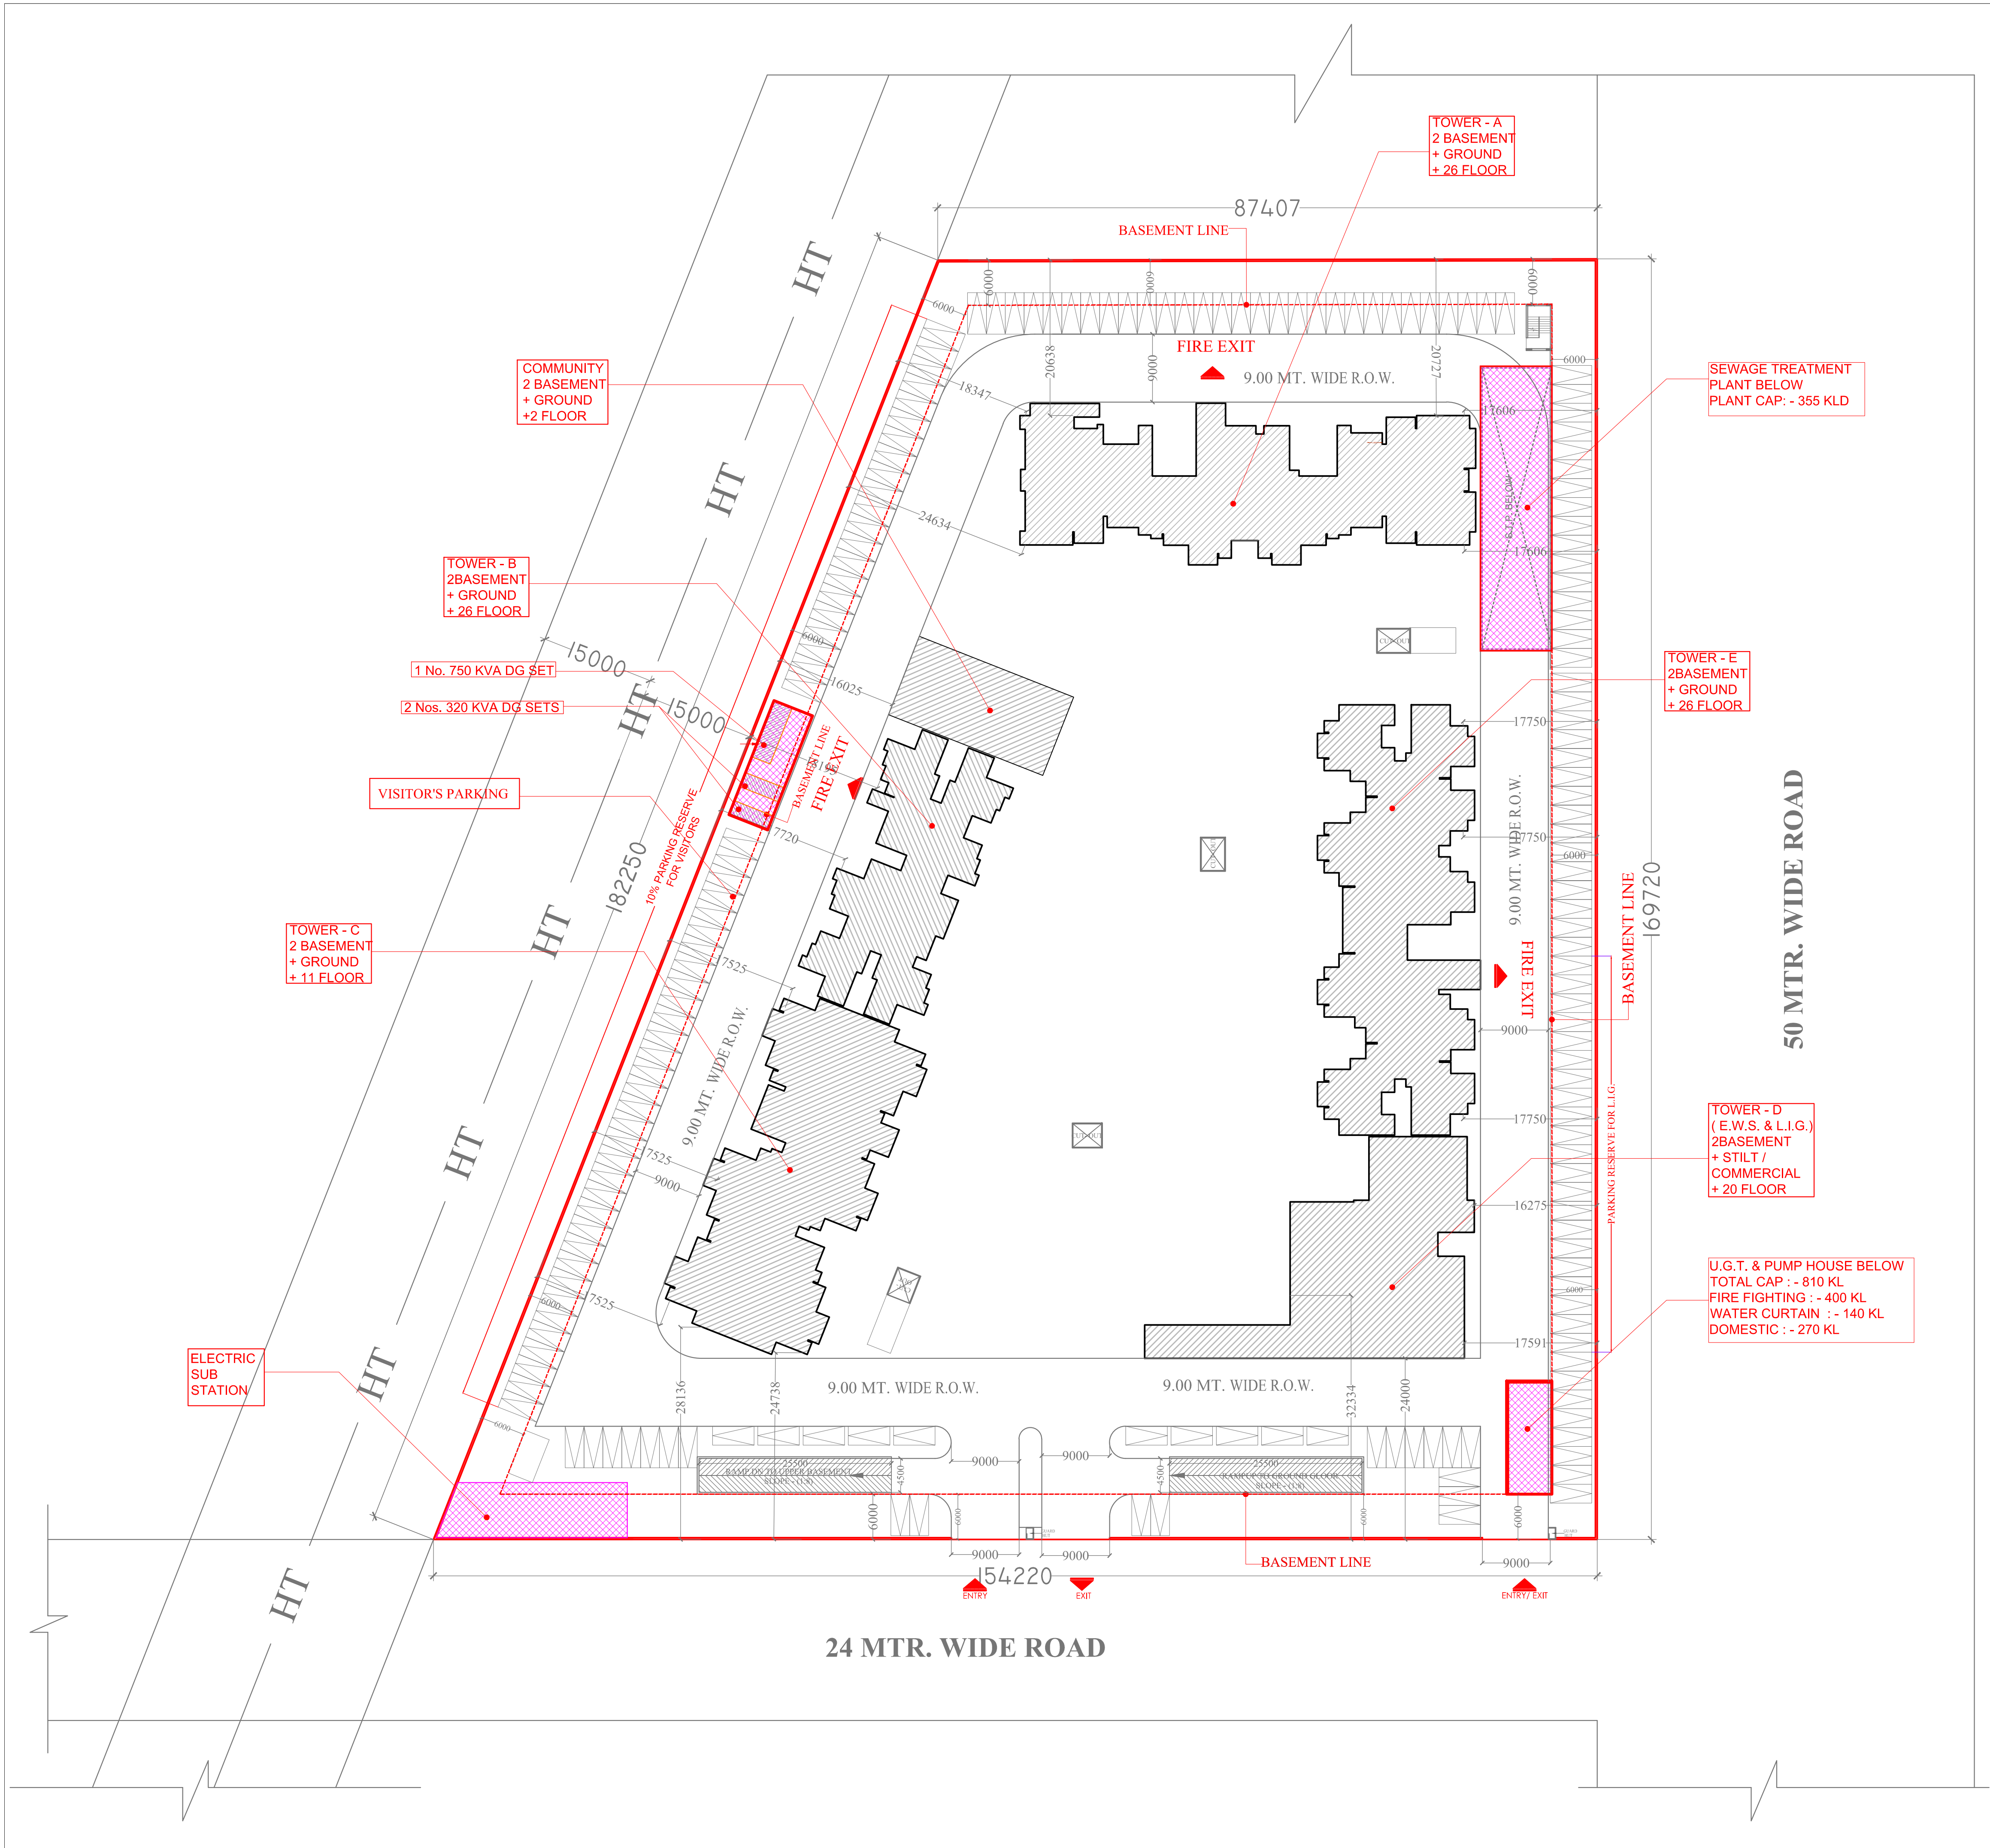

PROJECT :- GROUP HOUSING AT PLOT NO : 3/SP-03, SECTOR -03, SIDDHARTH VIHAR, GHAZIABAD			
OWNER :- UTTAR RAILWAY			
DEVELOPER :- M/S T&T INFRAZONE PVT. LTD.			
DRAWING TITLE :- SITE PLAN			
ARCHITECTS :- Space Designers International B - 34, SECTOR-67, NOIDA PH : +91 9711633717, 18, 19 & 20 MOB: 9811670399, 9811336231 e-mail : spacesdi@gmail.com, www.spacesdi.com			
DRAWN BY :- SANJAY	CHECKED BY :- VISHAL	SCALE 1 : 500	DATED :-
OWNER'S SIGN.		ARCHITECT'S SIGN. DRG.NO. - 01	