


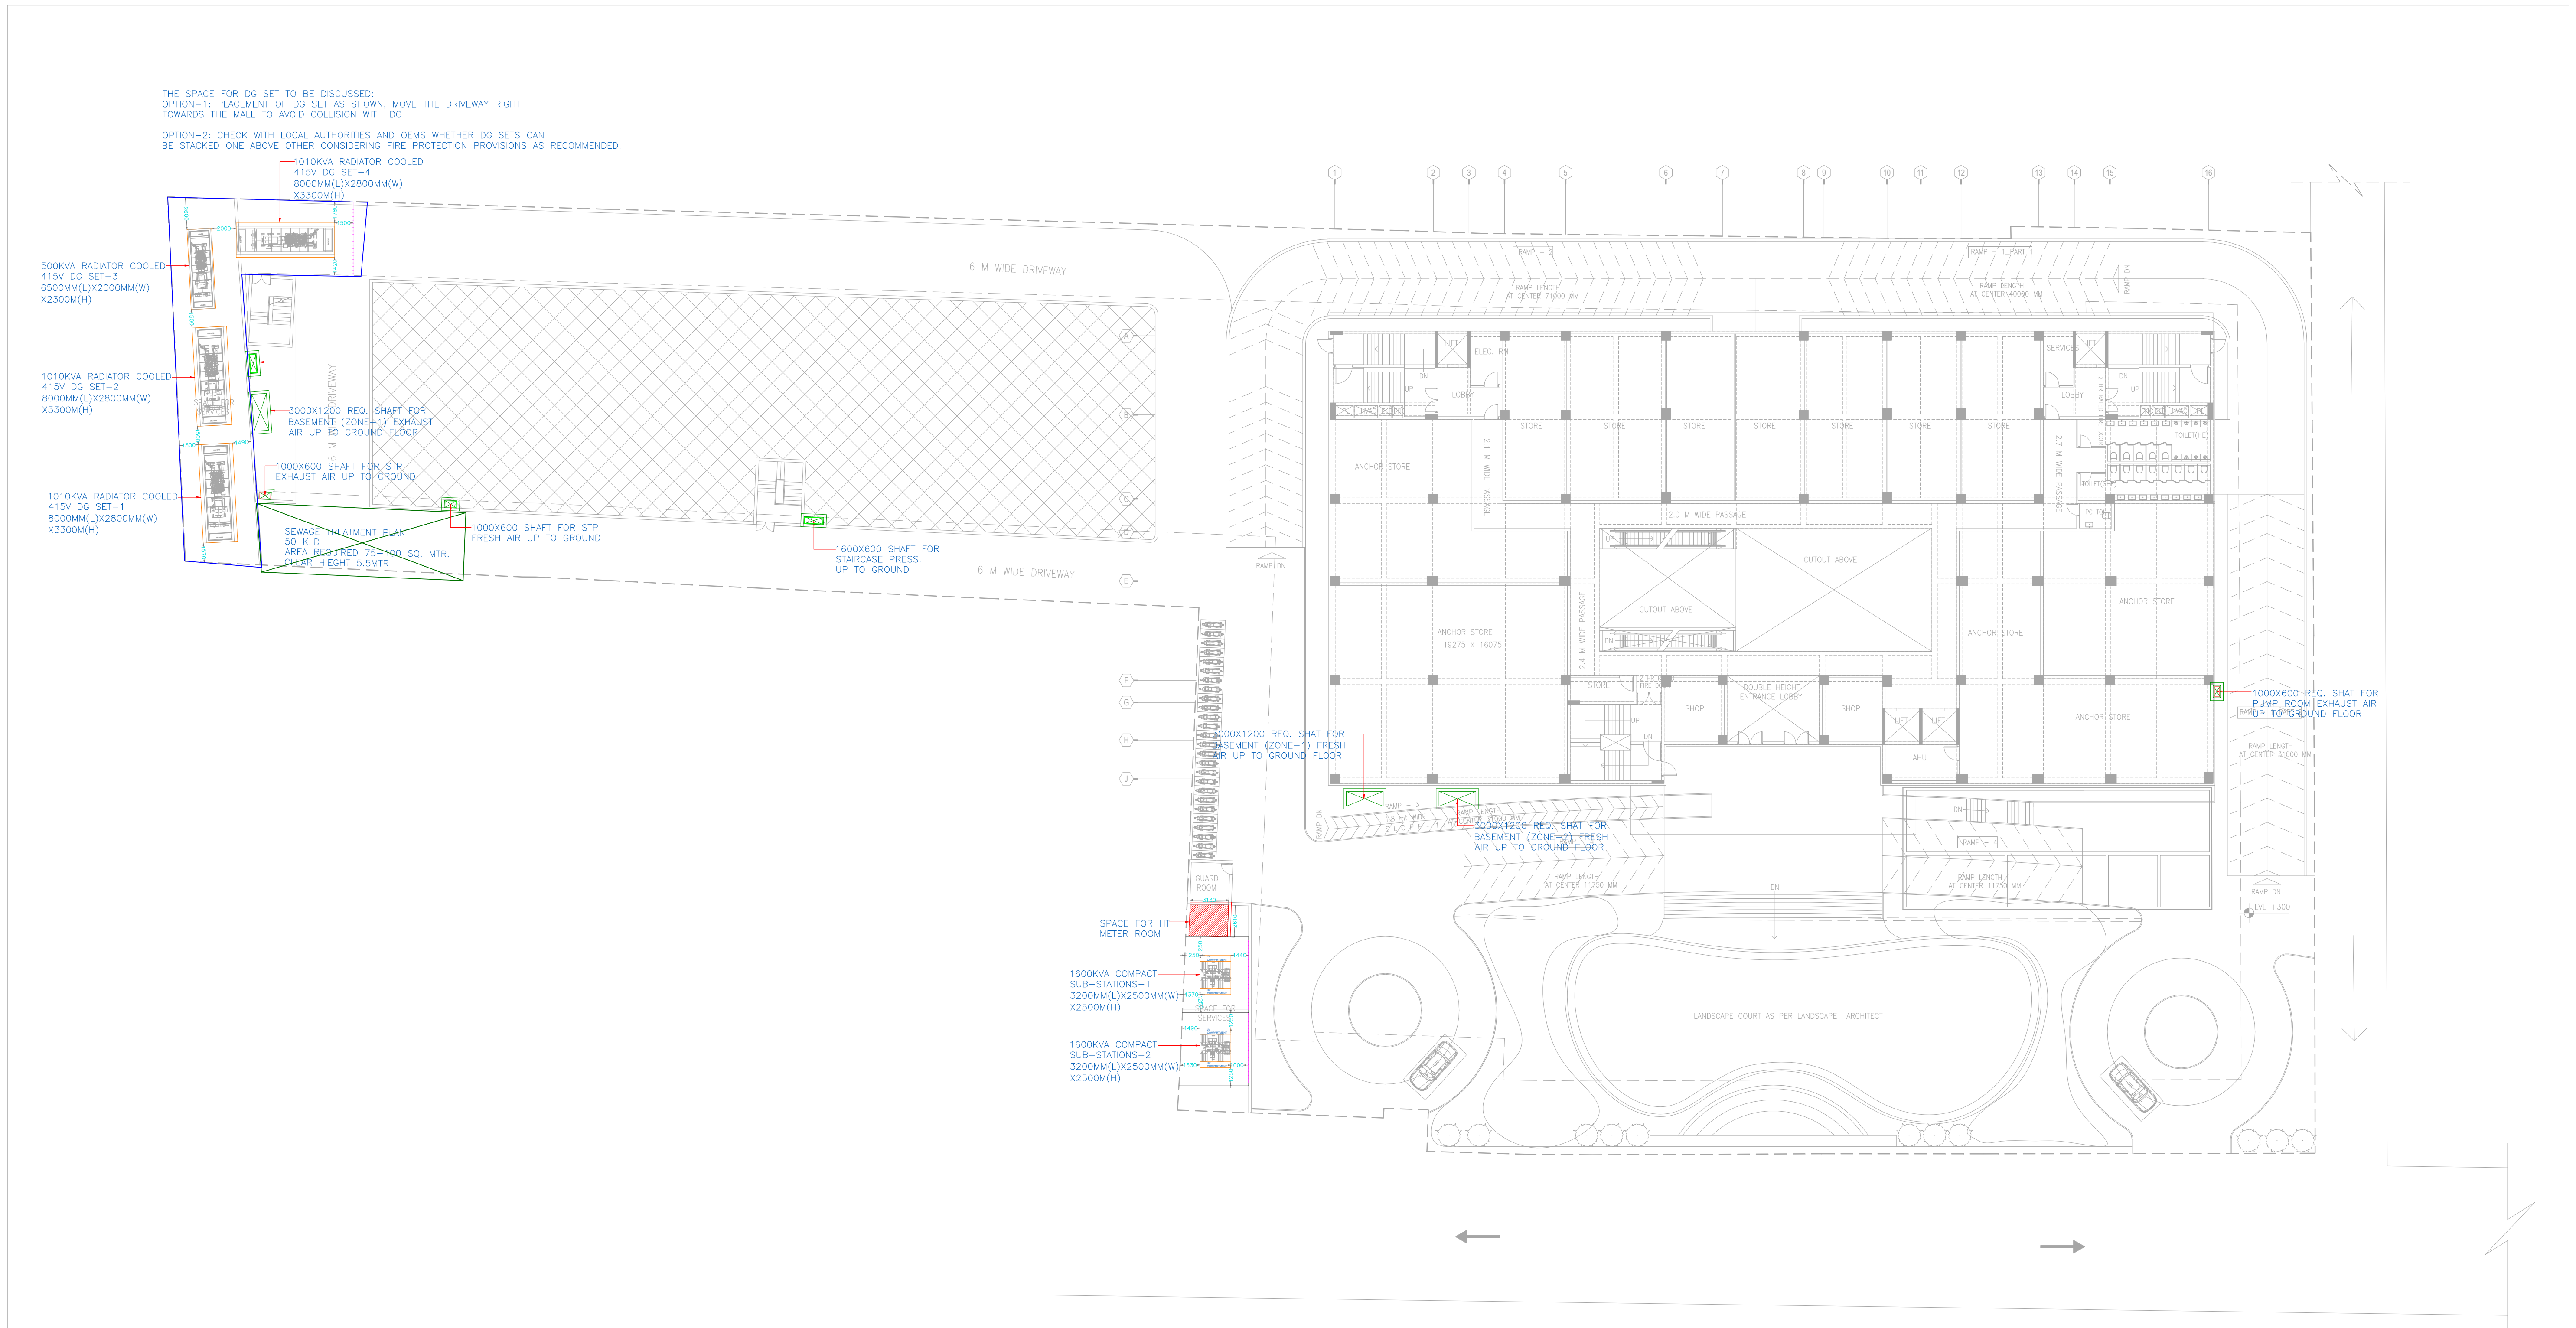

① Site Plan: MEP Space Planning

GENERAL NOTES: 1. ALL DIMENSIONS ARE IN MM, UNLESS OTHERWISE SPECIFIED. 2. THE DRAWING DIMENSIONS ARE TO BE READ AND NOT SCALED FROM THE DRAWING. 3. ANY DISCREPANCIES SHALL BE BROUGHT TO THE NOTICE OF THE DRAWING ISSUER. 4. THIS DRAWING IS TO BE READ IN CONJUNCTION WITH OTHER RELEVANT DRAWINGS & SPECIFICATIONS GIVEN IN THE TENDER DOCUMENT. 5. ONLY THE LATEST REVISION OF THE DRAWINGS SHALL BE CONSIDERED VALID FOR ALL PURPOSES. 6. THE INFORMATION CONTAINED IN THIS DRAWING IS THE SOLE PROPERTY OF "PRIFACTOR ENGINEERS". ANY REPRODUCTION IN PART OR AS A WHOLE WITHOUT THE WRITTEN PERMISSION OF "PRIFACTOR ENGINEERS" IS PROHIBITED.				ARCHITECT: 42mm ARCHITECTURE Basement, D-215, Saket New Delhi	STRUCTURE CONSULTANT: ☒ FOR INFORMATION ☐ ADVANCE COPY ☐ FOR TENDER ☐ FOR CONSTRUCTION	PROJECT NAME: PROPOSED MULTIPLEX AND MALL ON PLOT NO (PART OF KHASRA)-416 AND 417 AT MOHIBULLAPUR SITAPUR ROAD LUCKNOW.	DRWN. BY R.PUNDIR
						DRAWING TITLE SITE PLAN-MEP SPACE PLANING	CHKD. BY P.S WARWAL
							APRVD. BY Y.KAPILA
							SCALE 1:250
							DATE 25.05.2021
REV. NO.	DESCRIPTION	DATE		MEPF CONSULTANT:  PRIFACTOR ENGINEERS Ideate Innovate Implement 109, Ansal Laxmideep Tower, District Centre Laxmi Nagar, Delhi-110092 TEL: +91 011-45541858 E-MAIL: info.prifactorengineers@gmail.com	BASE PLAN REFERENCE ARCHITECTURE: 12.05.2021 STRUCTURE: 12.05.2021	DRAWING NO. PE-MEP-1.00	REV. NO. R0