

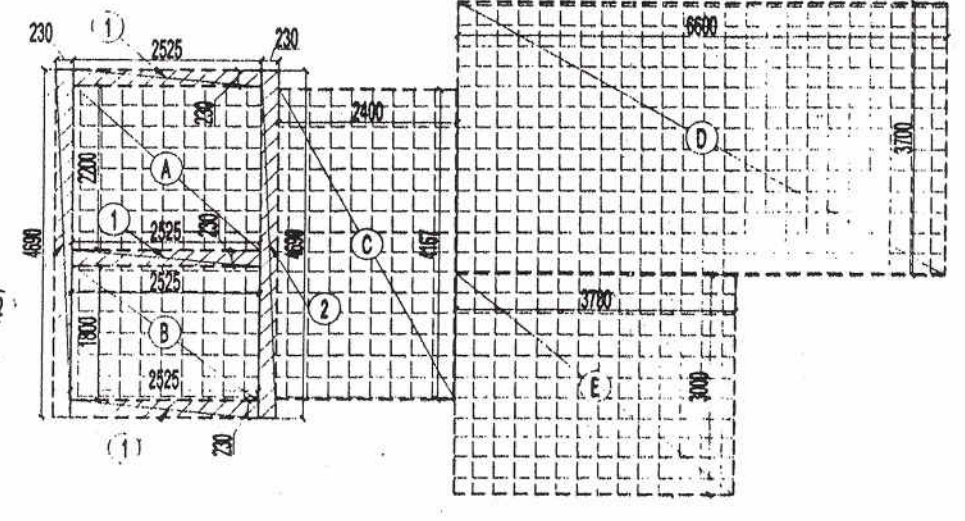


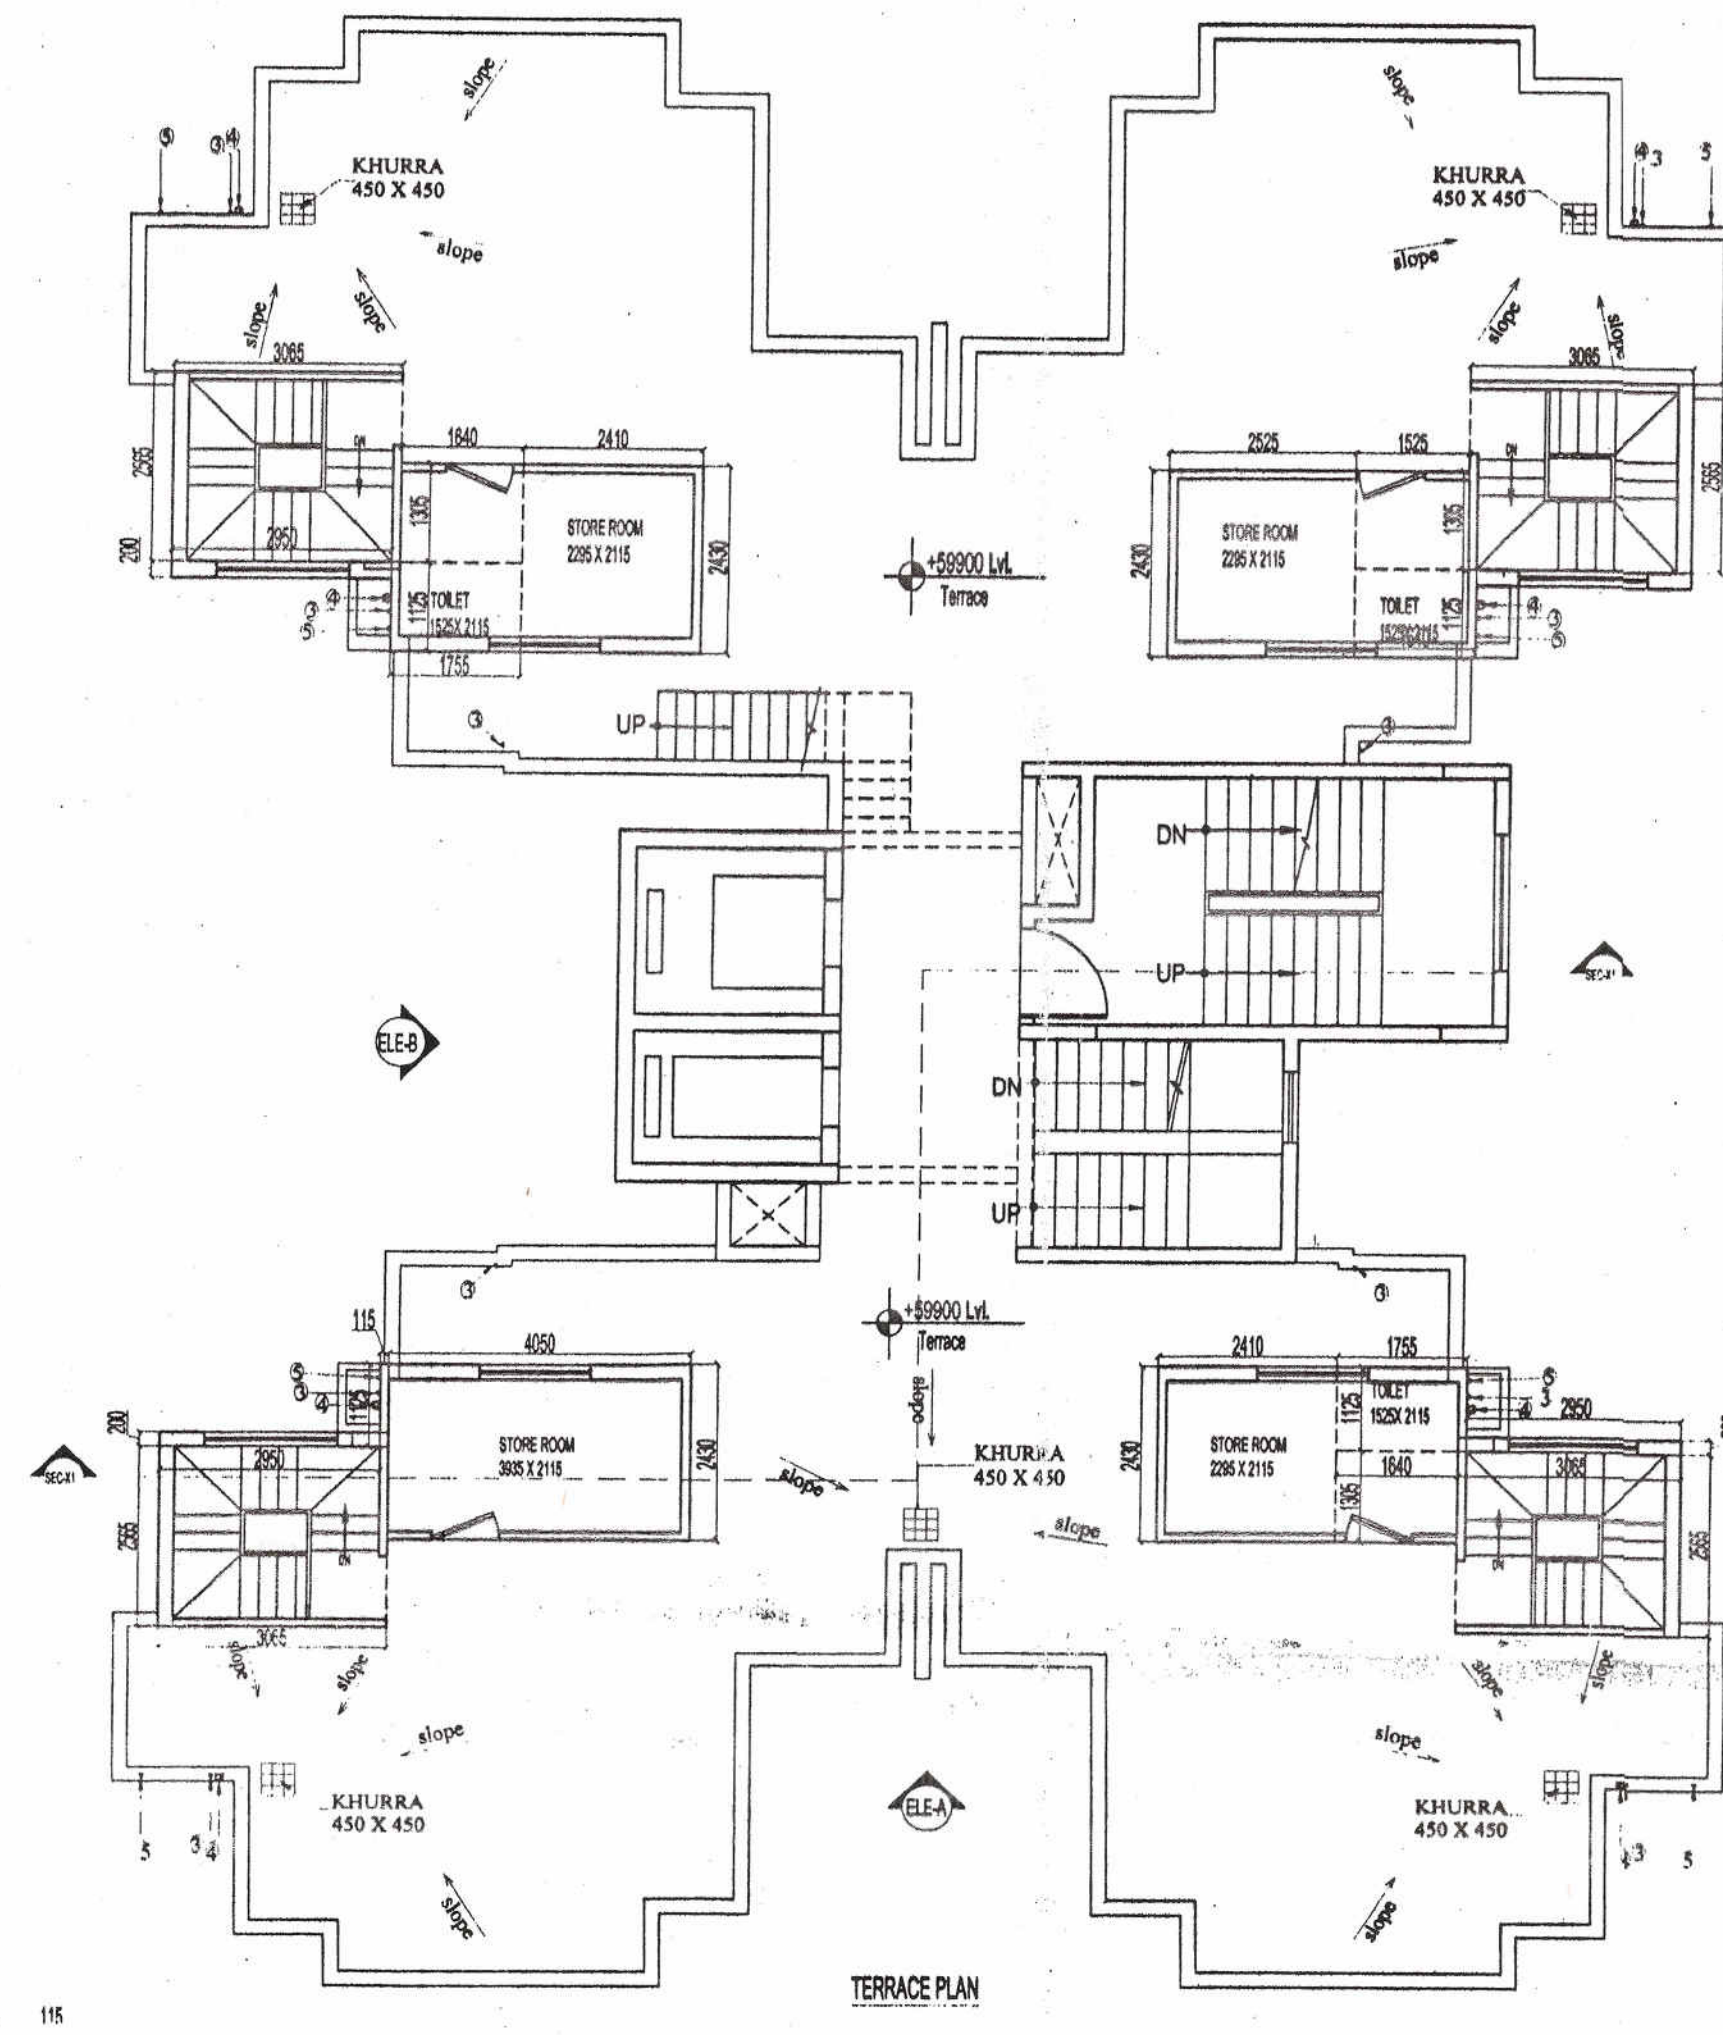

AREA DIAGRAM OF MUMTY & LIFT AREA


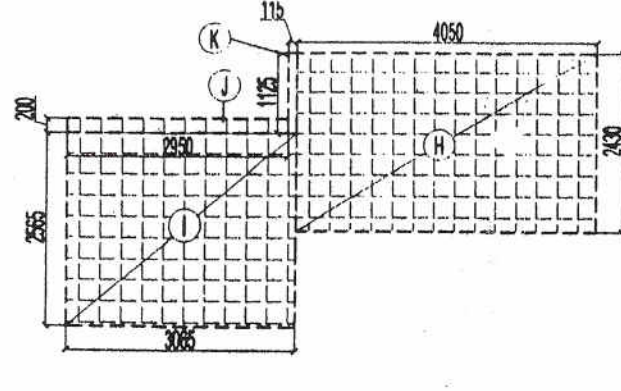


AREA DIAGRAM OF MUMTY, STORE & TOILET

AREA LEGEND
 FAR AREA
 COUNTED IN 15% FAR AREA

FAR COVERED AREA CALCULATION FOR TERRACE FLOOR						
S.NO	PARTICULARS					AREA(SQ.M)
1	3	X	2.525	X	0.23	= 1.742
2	2	X	0.23	X	4.69	= 2.157
TOTAL						= 3.900

AREA CALCULATION TOWARD 15% ADDITIONAL F.A.R. IN TERRACE						
S.NO	PARTICULARS					AREA(SQ.M)
LIFT WELL						
A			2.525	X	2.2	= 5.555
B			2.525	X	1.8	= 4.545
LIFT LOBBY						
C			2.1	X	4.167	= 10.001
MUMTY FIRE STAIRCASE						
D			6.6			= 11.20
MUMTY MAIN STAIRCASE						
E			3.78			= 10.10
MACHINE ROOM						
F			4.285			= 6
O.H. WATER TANK						
G			6.6			= 0
STAIRCASE & STORE ROOM						
H	4		4.05	X	2.4	= 9.72
I	4		3.05	X	2.5	= 7.62
J	4		2.95	X	0.2	= 0.59
K	4		1.125	X	0.115	= 0.13
TOTAL AREA						= 123.921

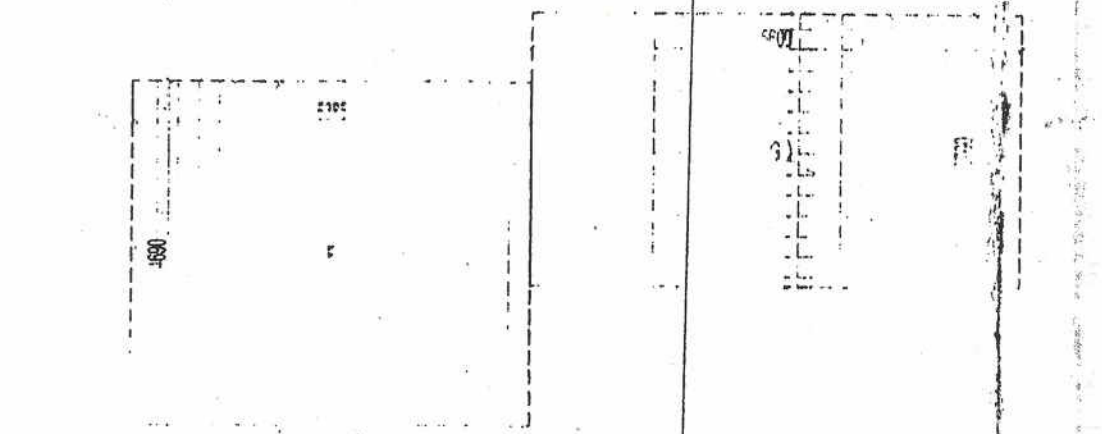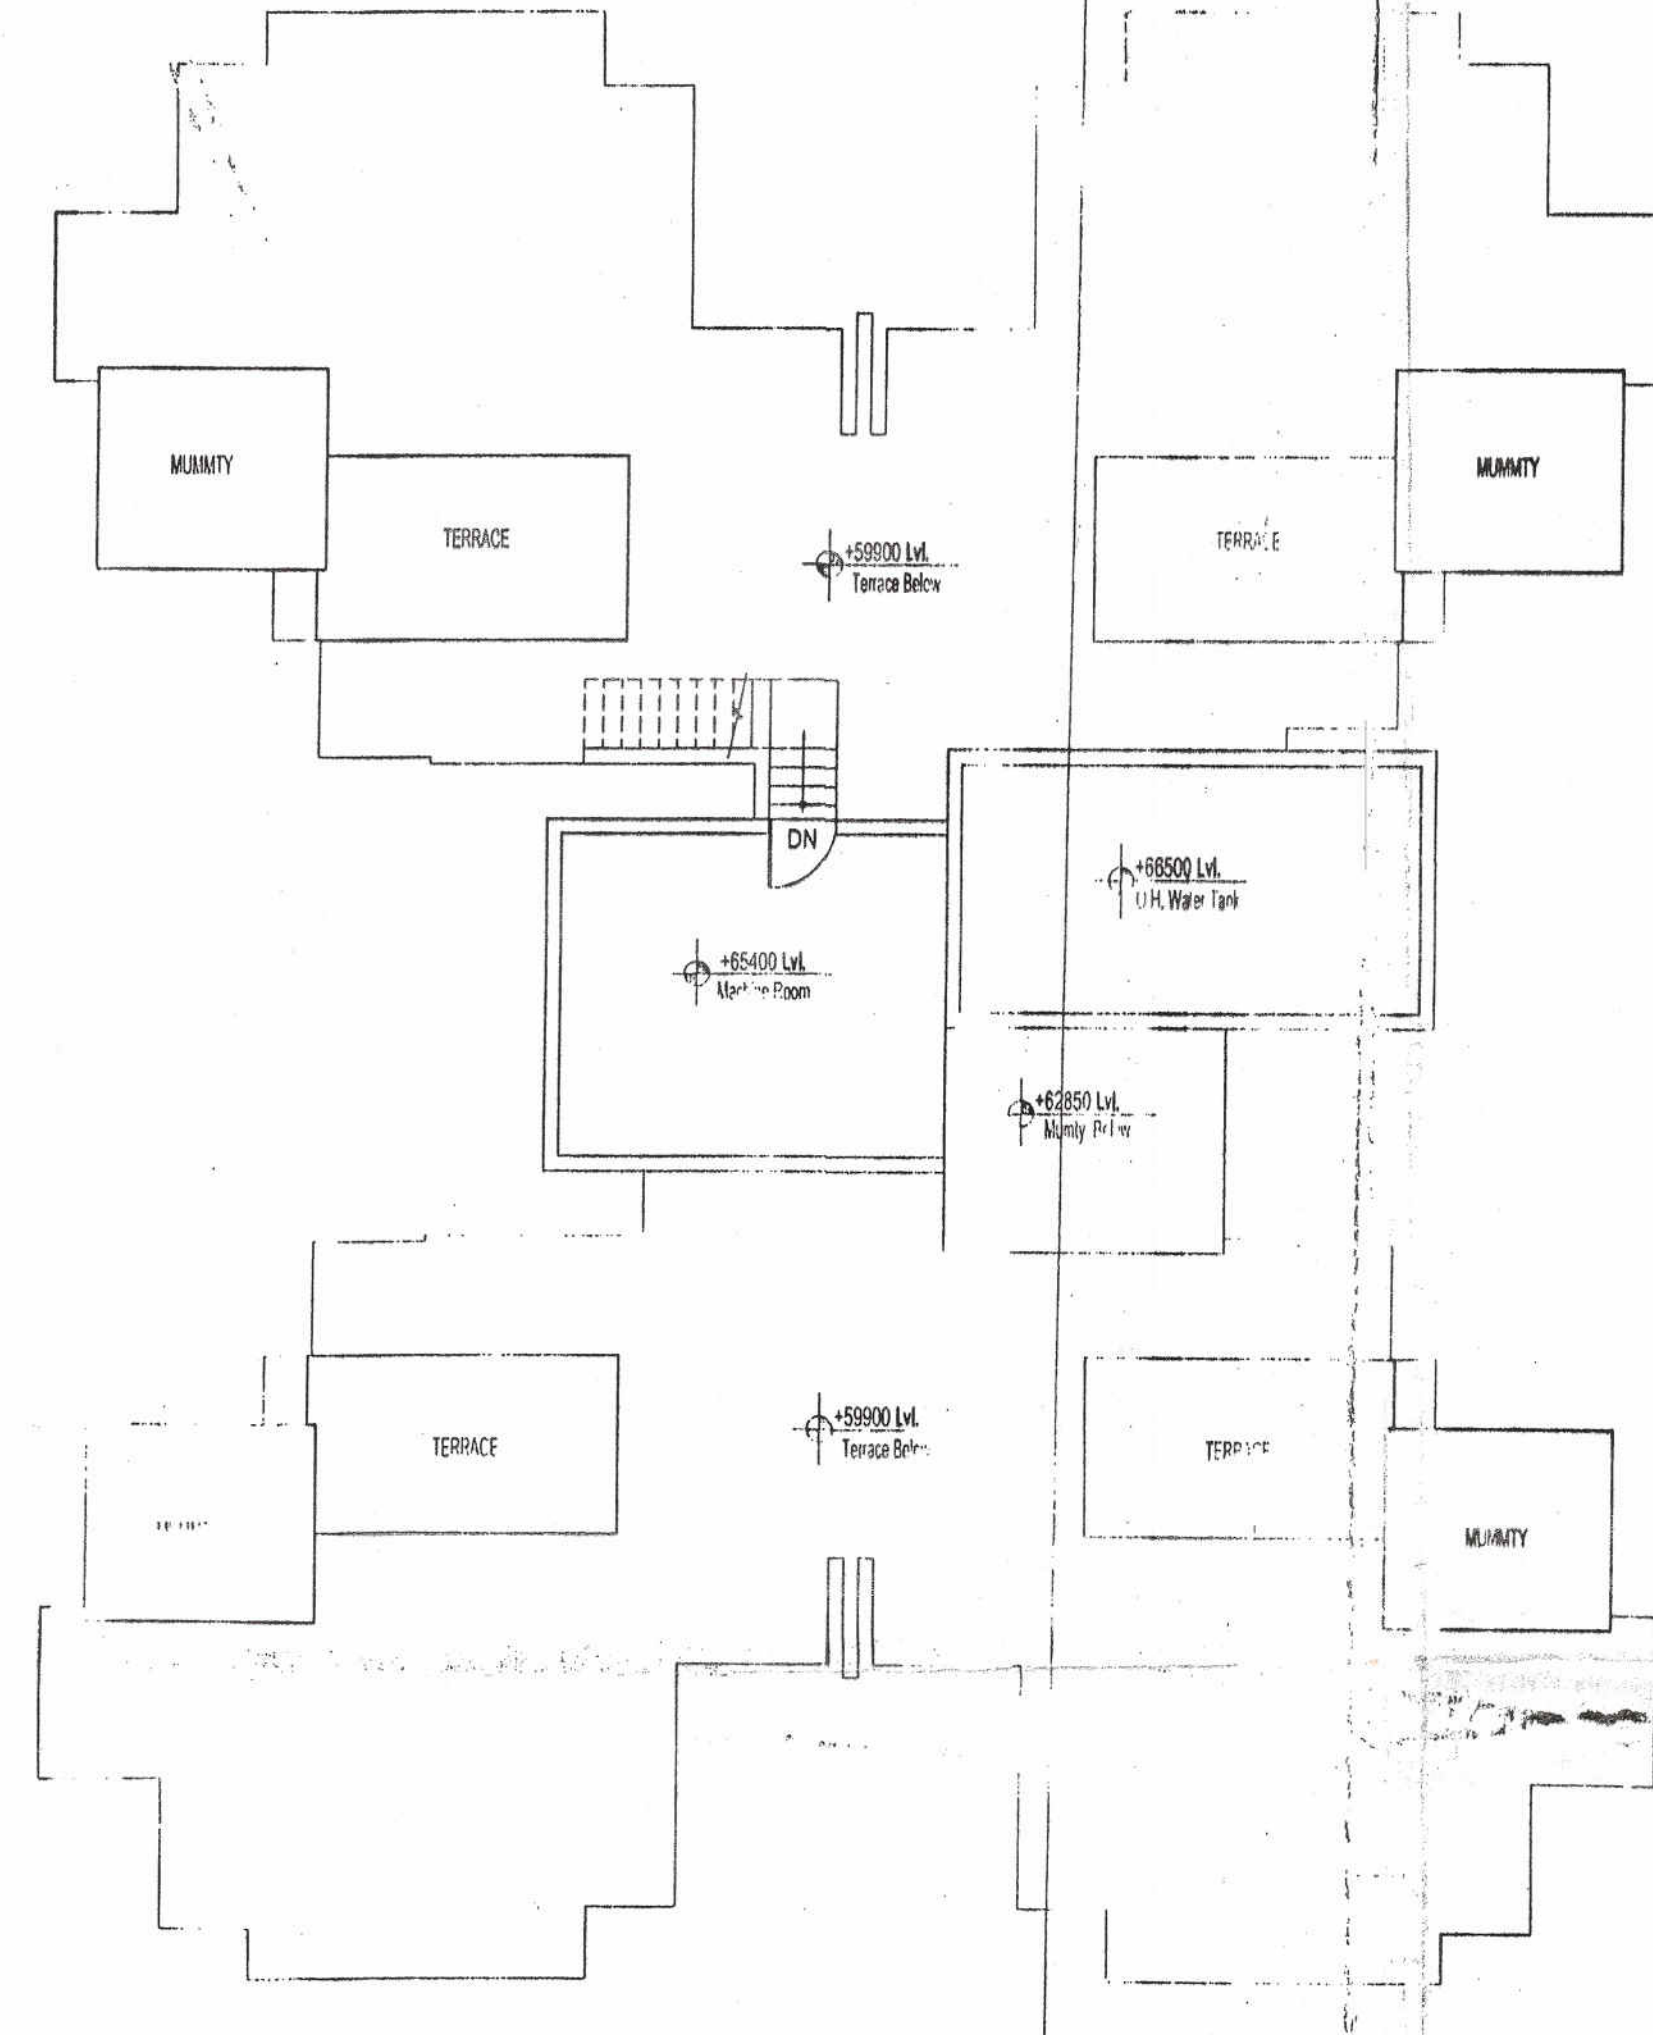

AREA DIAGRAM OF MACHINE ROOM AND O.H. WATER TANK

This drawing is a "COPYRIGHT" contents of this drawing or part thereof may not be used or reproduced without the permission of the Architect

NO. OF PRINTS	DATE	ISSUED TO	REMARKS
REVISION	DATE	DESCRIPTION	BY

NOTES:
 1. ANY HABITABLE ROOM, TOILET, KITCHEN ETC. IF IT IS NOT NATURALLY VENTILATED WILL BE MECHANICALLY VENTILATED.
 2. FIRE STAIRCASE IS OF PRESSURISED TYPE AS PER N.R.C.

OWNER
OASIS BUILD MART (INDIA) PVT. LTD.

SUBMISSION DRAWING

PROJECT

VENETIA HEIGHTS

PROPOSED GROUP HOUSING FOR OASIS BUILD MART (INDIA) PVT. LTD.
 AT PLOT NO. HRA-12A AT I.A. SURAJPUR SITE-C (EXTT.) HOUSING SECTOR PHASE-2, G.B. NAGAR (U.P.)

DATE	PROJECT INCH.	CHECKED BY
03-07-14	PANKAJ SHARMA	RAVINDRA SINGH
SCALE	DEALT BY	APPROVED BY
1:100	MAHENDRA	VISHAL SHARMA

DRAWING TITLE
TERRACE FLOOR PLAN

TOWER-A

OWNER SIGN
 For Oasis Build Mart (India) Pvt. Ltd.
 Auth. Signatory/Directr.

ARCHITECT SIGN
 VISHAL SHARMA
 PANKAJ SHARMA
 10/11/2014

ARCHITECTS

Confluence

5-29, GK-2 N.O-48, NDA Ph-011-41-0841808 Ph-011-41-0841809 www.confluence.com

Member of IARI ISO-9001-2008

architecture urban design hospitality interiors

DRAWING NO. **12** REVISION