
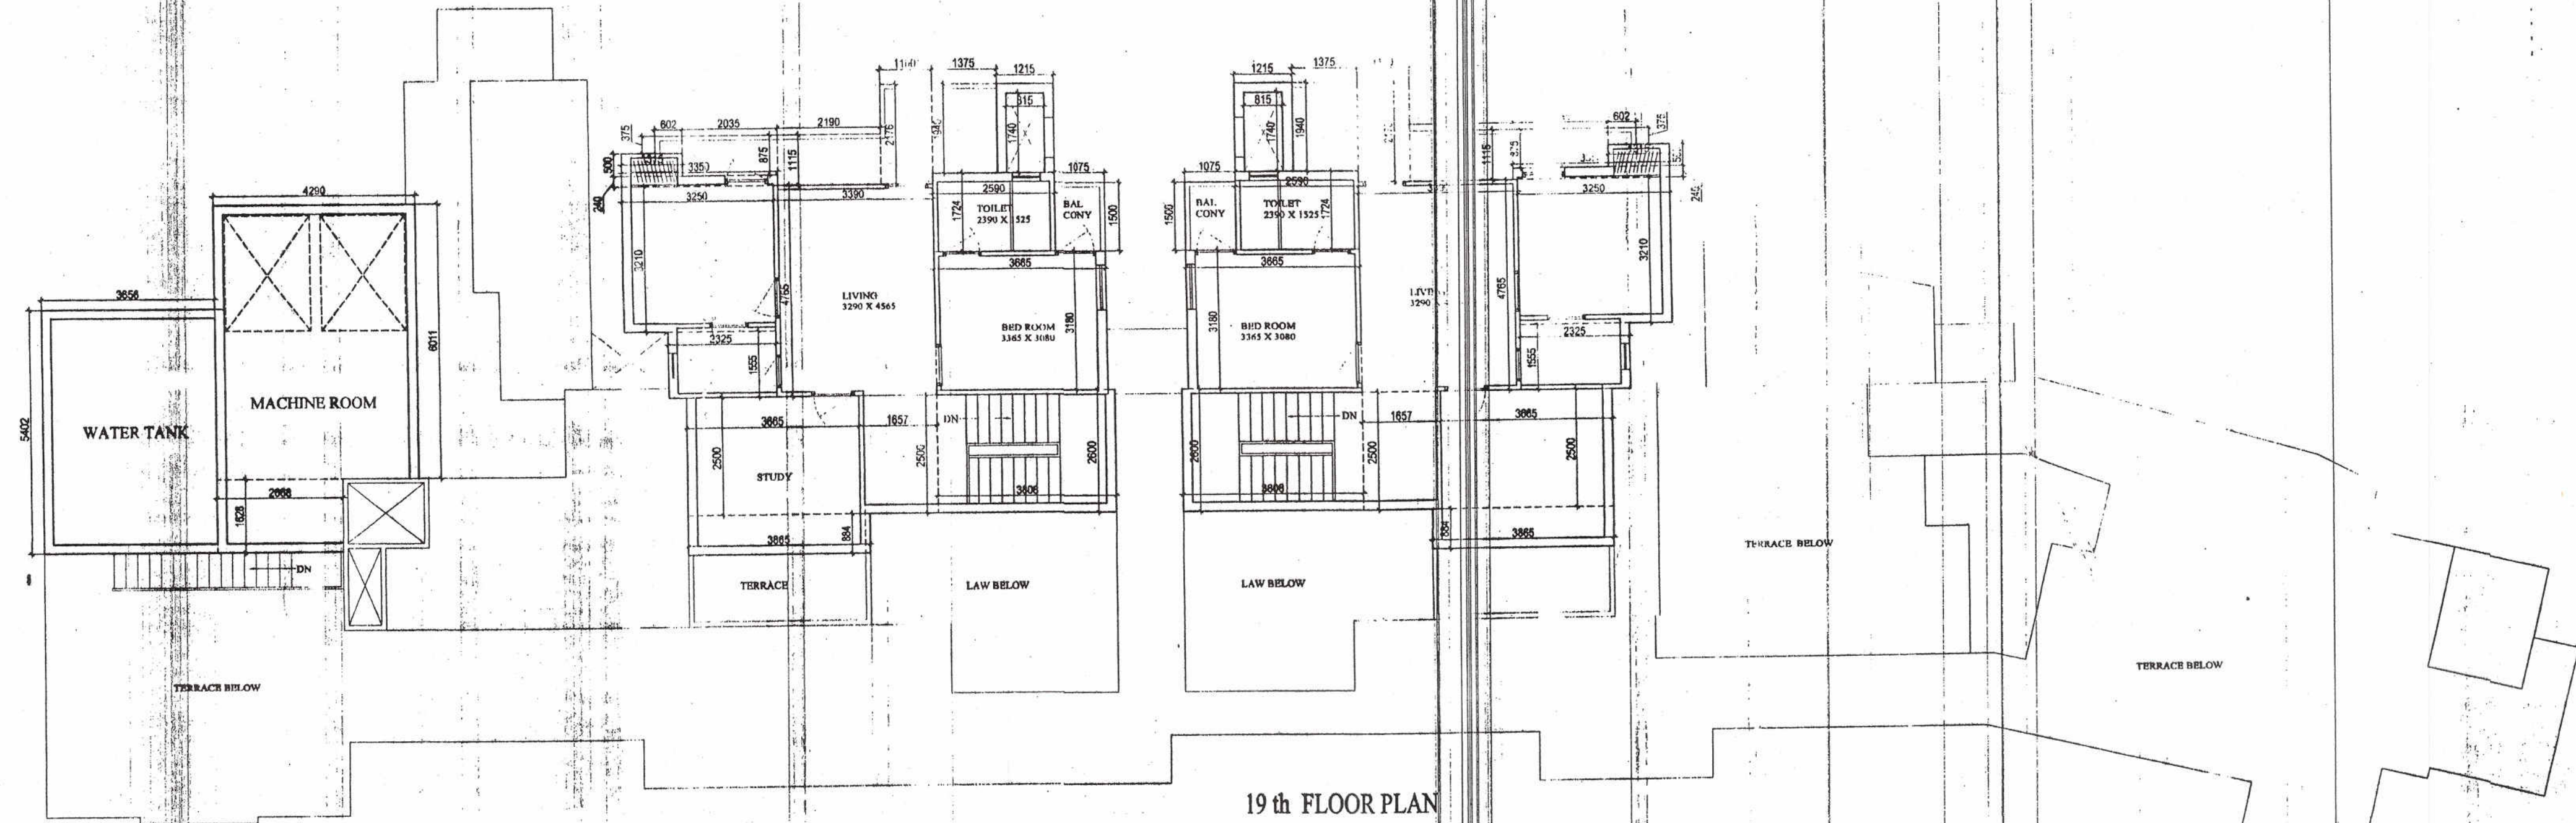


This drawing is a "COPYRIGHT" contents of this drawing or part thereof may not be used or reproduced without the permission of the Architect


NO. OF PRINTS	DATE	ISSUED TO	REMARKS
REVISION	DATE	DESCRIPTION	BY

NOTES:
1. ANY HABITABLE ROOM, TOILET, KITCHEN ETC. IF IT IS NOT NATURALLY VENTILATED WILL BE MECHANICALLY VENTILATED.
2. FIRE STAIRCASE IS OF PRESSURISED TYPE AS PER N.B.C.

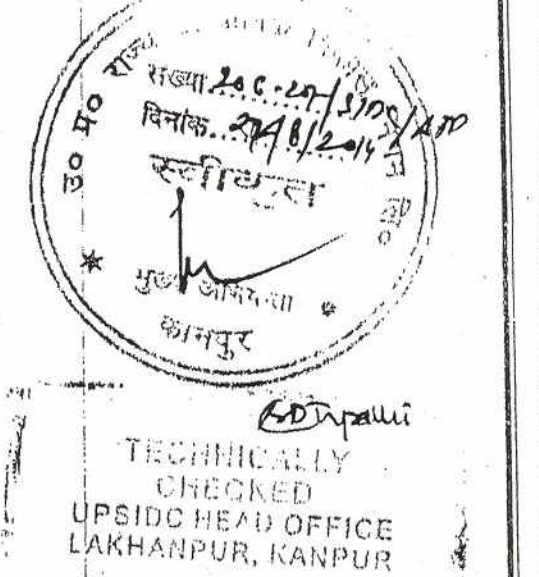


19th FLOOR PLAN

F.A.R. COVERED AREA CALCULATION FOR 19th FLOOR						
S.NO.	PARTICULARS				AREA (SQ.M)	
COVERED AREA OF UNIT						
1	2	X	3.350	X	4.765	= 32.307
2	2	X	2.590	X	1.724	= 8.930
3	2	X	1.215	X	1.040	= 4.714
4	2	X	3.665	X	3.180	= 23.309
5	2	X	3.350	X	0.240	= 1.608
6	2	X	3.250	X	3.210	= 20.865
7	2	X	2.325	X	1.555	= 7.231
8	2	X	3.665	X	2.500	= 18.325
9	2	X	3.665	X	0.884	= 3.233
TOTAL					=	124.123
AREA SUBTRACTION						
X1	2	X	0.815	X	1.740	= 2.836
TOTAL					=	2.836
TOTAL					=	121.286

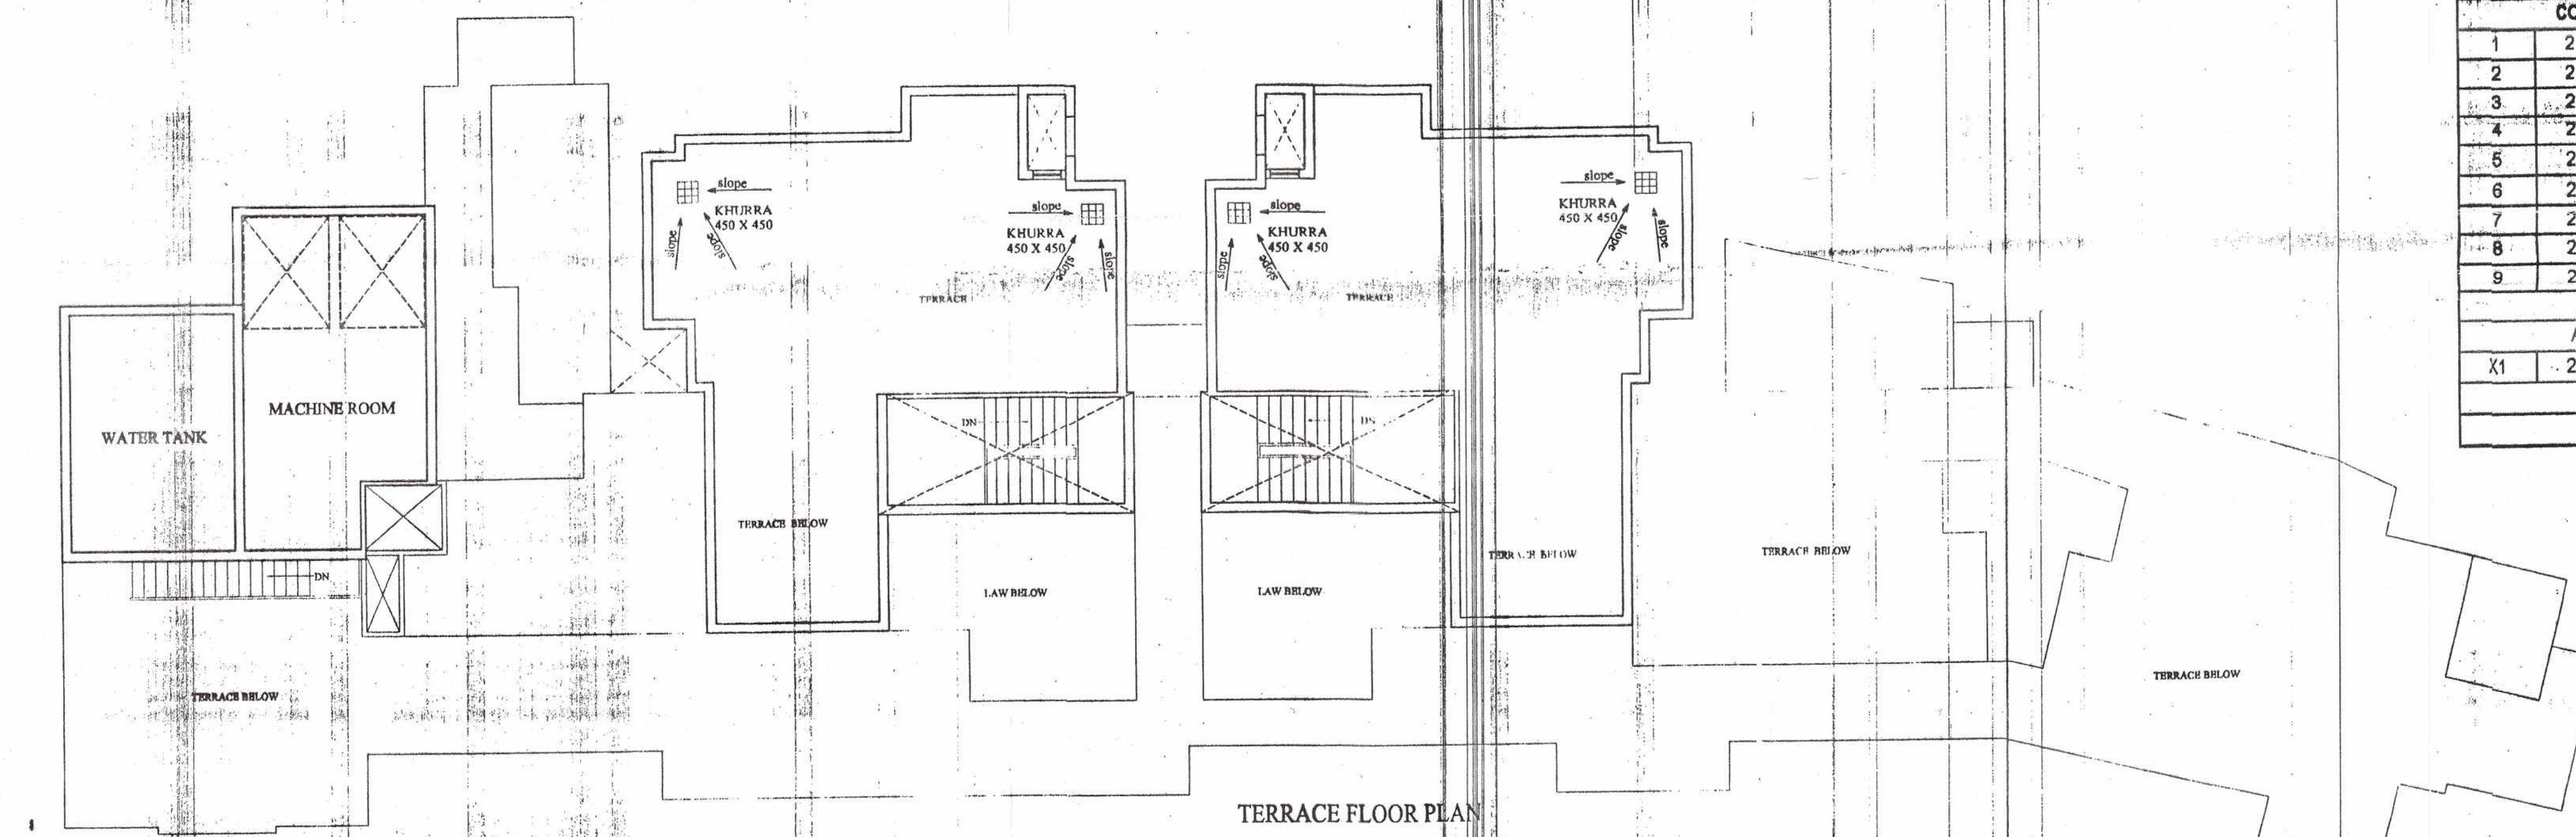

TERRACE FLOOR PLAN

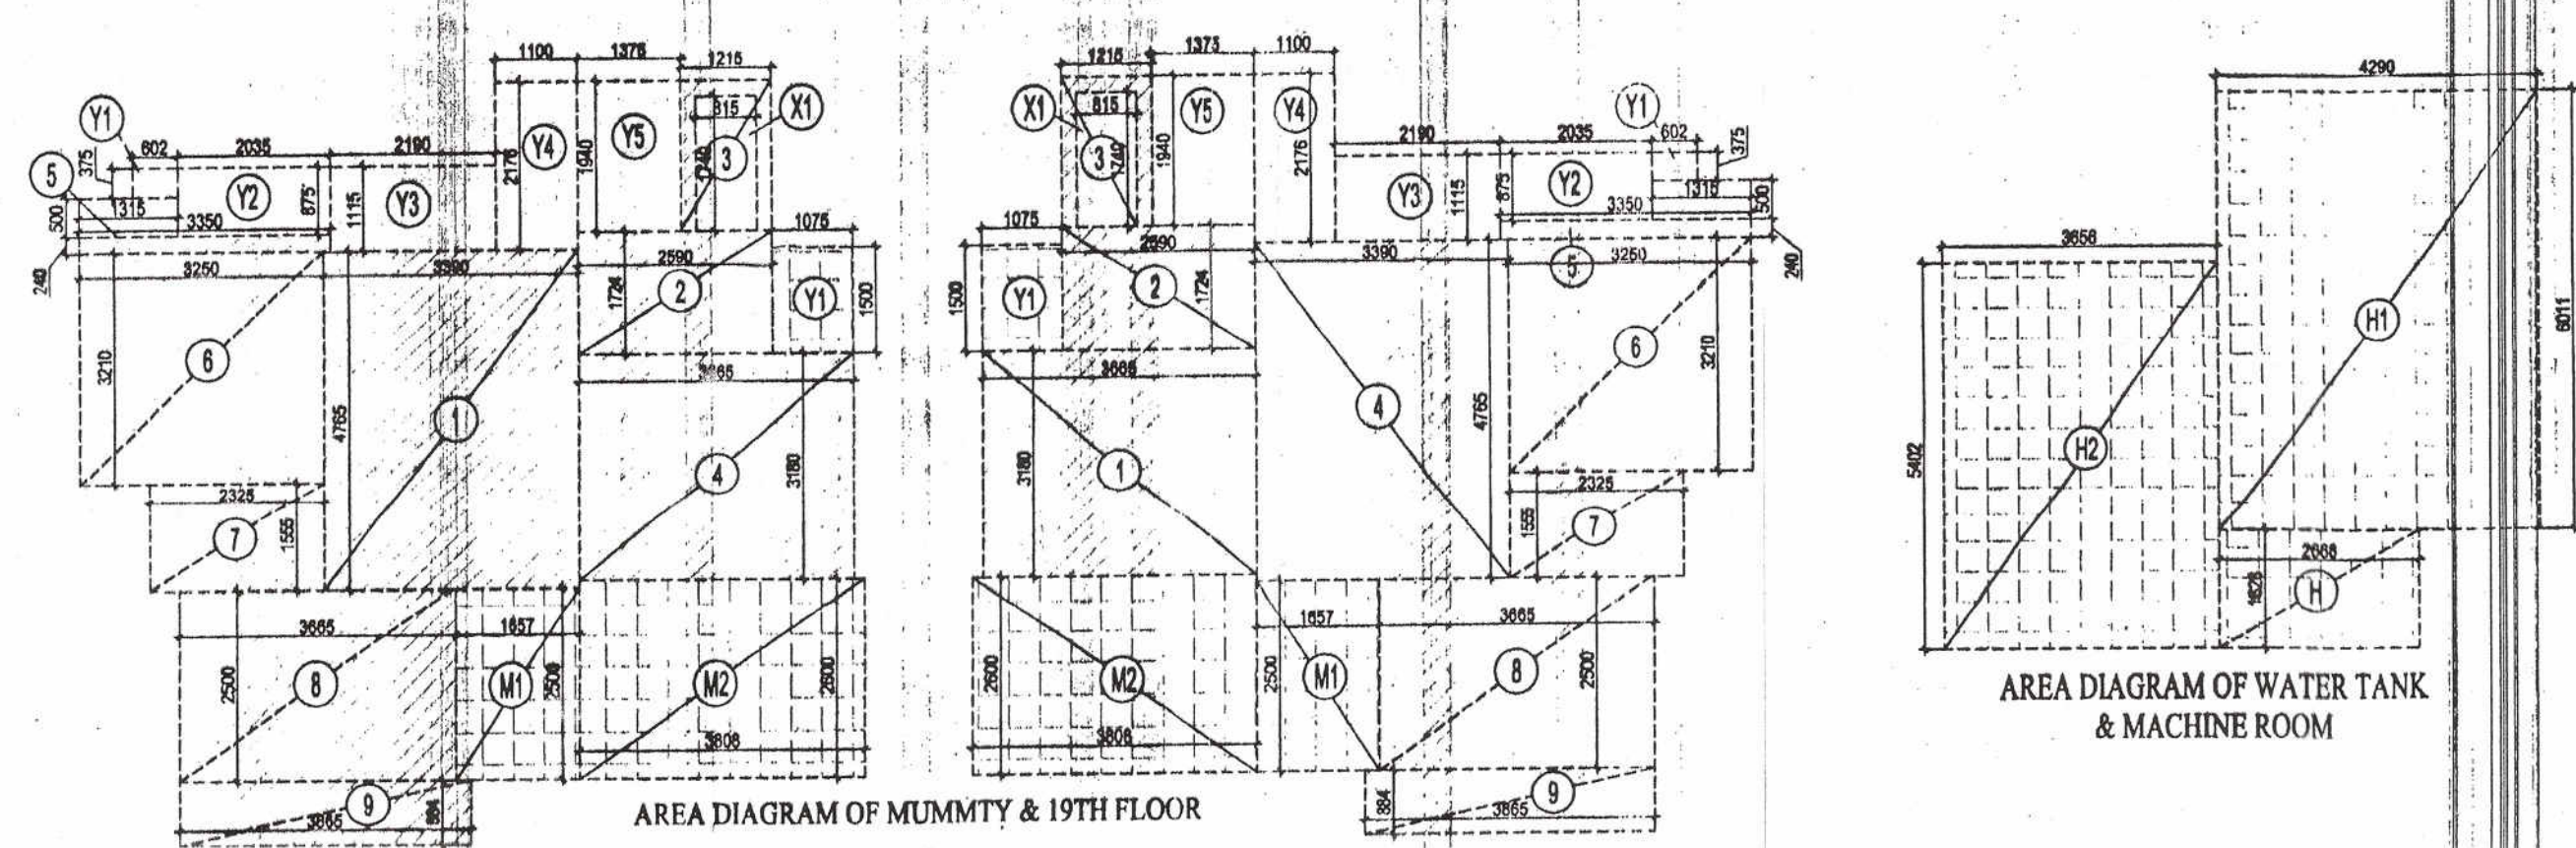

NON F.A.R. AREA OF BALCONY (19th FLOOR)					AREA (SQ.M)	
S.NO.	PARTICULARS				AREA (SQ.M)	
Y1	2	X	0.602	X	0.375	= 0.452
Y2	2	X	2.035	X	0.875	= 3.561
Y3	2	X	2.190	X	1.115	= 4.884
Y4	2	X	1.100	X	2.176	= 4.787
Y5	2	X	1.375	X	1.940	= 5.335
TOTAL						= 19.018

AREA CALCULATION TOWARDS 15% ADDITIONAL ON 19th FLOOR						
S.NO.	PARTICULARS					AREA (SQ.M)
	MUMINITY					
M1	2	X	1.667	X	2.500	= 8.336
M2	2	X	3.808	X	2.600	= 19.802
TOTAL					=	28.137
MACHINE ROOM						
H			2.688	X	1.429	= 1.344
H1			4.290	X	6.011	= 26.787
TOTAL					=	30.131
WATER TANK						
H2			3.656	X	5.402	= 19.760
TOTAL					=	19.760
CUPBOARD						
C1	2	X	1.316	X	0.500	= 1.316
TOTAL					=	1.316
TOTAL 15% ADDITIONAL F.A.R AREA FOR 19th FLOOR						79.332

OWNER
OASIS BUILD MART (INDIA) PVT. LTD.

SUBMISSION DRAWING

PROJECT
VENETIA HEIGHTS
PROPOSED GROUP HOUSING FOR OASIS BUILD MART (INDIA) PVT. LTD.
AT PLOT NO. HRA-12A AT I.A. SURAJPUR SITE-C (EXT.) HOUSING SECTOR, PHASE-2, G.B. NAGAR, (U.P.)

DATE	PROJECT INCH.	CHECKED BY
03-07-14	PANKAJ SHARMA	RAVINDRA SINGH
SCALE	DEALT BY	APPROVED BY
1:100	MAHENDRA	VISHAL SHARMA

DRAWING TITLE
19th FLOOR PLAN

OWNER SIGN Oasis Build Mart (India) Pvt. Ltd. Auth. Signatory/Director	ARCHITECT SIGN Rajendra Singh Architect
--	---

ARCHITECTS
Rajendra Singh & Co.
Confluence
B-28, GK-2
P-101-11-29210008
www.confluence.com
Member of IBCB
ISO-9001:2000
interiors

DRAWING NO. 035A
REVISION