


S.NO.	PARTICULARS	AREA (SQ.M)
1	COVERED AREA OF UNIT	27.671
2	NON FAR AREA OF BALCONY	3.675
	TOTAL FAR AREA	31.346

S.NO.	PARTICULARS	AREA (SQ.M)
1	COVERED AREA OF UNIT	34.359
2	NON FAR AREA OF BALCONY	3.735
	TOTAL FAR AREA	38.094

S.NO.	PARTICULARS	AREA (SQ.M)
1	COVERED AREA OF UNIT	52.219
2	NON FAR AREA OF BALCONY	6.553
	TOTAL FAR AREA	58.772

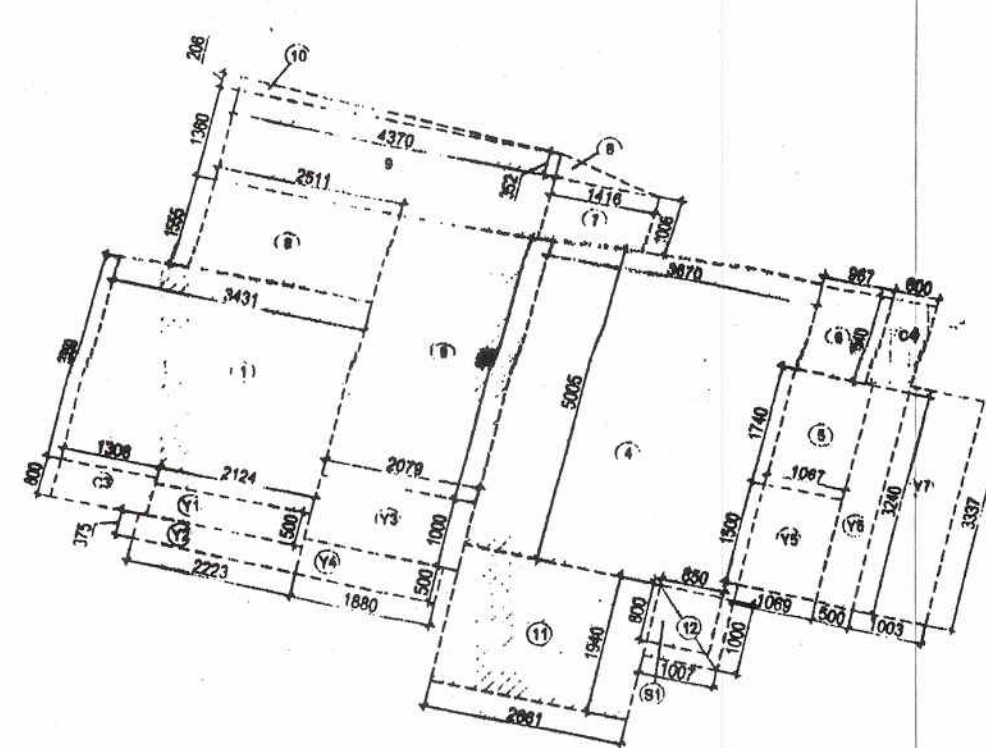

AREA DIAGRAM FOR UNIT - 4


S.NO.	PARTICULARS	AREA (SQ.M)
1	FAR AREA OF UNIT-1	27.671
2	FAR AREA OF UNIT-2	34.359
3	FAR AREA OF UNIT-3	52.219
4	FAR AREA OF UNIT-4	58.772
5	FAR AREA OF CIRCULATION	74.313
6	FAR AREA OF CONNECTING BEAM	0.468
7	FAR AREA OF PROJECTION ON 17TH FLOOR	25.880
	TOTAL FAR AREA	483.575

S.NO.	PARTICULARS	AREA (SQ.M)
1	COVERED AREA OF UNIT	0.197
2	NON FAR AREA OF BALCONY	0.201
3	FAR AREA OF UNIT-1	0.145
4	FAR AREA OF UNIT-2	0.148
5	FAR AREA OF UNIT-3	0.700
6	FAR AREA OF UNIT-4	1.915
7	FAR AREA OF CIRCULATION	0.200
8	FAR AREA OF CONNECTING BEAM	3.650
9	FAR AREA OF PROJECTION ON 17TH FLOOR	1.700
10	FAR AREA OF UNIT-1	1.700
11	FAR AREA OF UNIT-2	1.700
12	FAR AREA OF UNIT-3	1.700
13	FAR AREA OF UNIT-4	1.700
14	FAR AREA OF CIRCULATION	1.700
15	FAR AREA OF CONNECTING BEAM	1.700
16	FAR AREA OF PROJECTION ON 17TH FLOOR	1.700
	TOTAL FAR AREA	25.880


S.NO.	PARTICULARS	AREA (SQ.M)
1	COVERED AREA OF UNIT	19.019
2	NON FAR AREA OF BALCONY	1.000
3	FAR AREA OF UNIT-1	0.700
4	FAR AREA OF UNIT-2	0.700
5	FAR AREA OF UNIT-3	0.700
6	FAR AREA OF UNIT-4	0.700
7	FAR AREA OF CIRCULATION	0.700
8	FAR AREA OF CONNECTING BEAM	0.700
9	FAR AREA OF PROJECTION ON 17TH FLOOR	0.700
	TOTAL FAR AREA	21.317

S.NO.	PARTICULARS	AREA (SQ.M)
1	COVERED AREA OF UNIT	24.154
2	NON FAR AREA OF BALCONY	0.352
3	FAR AREA OF UNIT-1	0.200
4	FAR AREA OF UNIT-2	0.200
5	FAR AREA OF UNIT-3	0.200
6	FAR AREA OF UNIT-4	0.200
7	FAR AREA OF CIRCULATION	0.200
8	FAR AREA OF CONNECTING BEAM	0.200
9	FAR AREA OF PROJECTION ON 17TH FLOOR	0.200
	TOTAL FAR AREA	25.880


S.NO.	PARTICULARS	AREA (SQ.M)
1	COVERED AREA OF UNIT	1.500
2	NON FAR AREA OF BALCONY	1.012
3	FAR AREA OF UNIT-1	1.917
4	FAR AREA OF UNIT-2	1.917
5	FAR AREA OF UNIT-3	1.917
6	FAR AREA OF UNIT-4	1.917
7	FAR AREA OF CIRCULATION	1.917
8	FAR AREA OF CONNECTING BEAM	1.917
9	FAR AREA OF PROJECTION ON 17TH FLOOR	1.917
	TOTAL FAR AREA	11.191

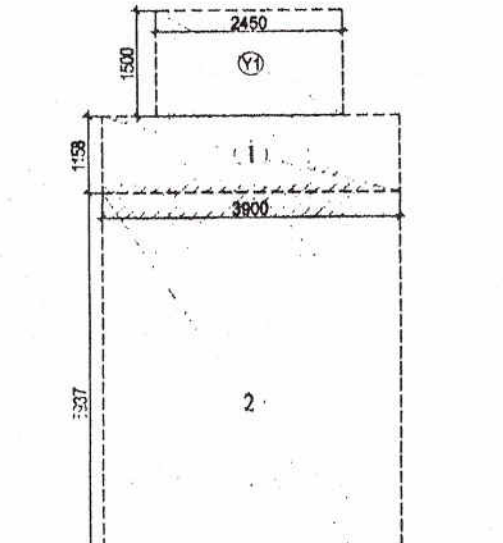


AREA DIAGRAM FOR UNIT - 1

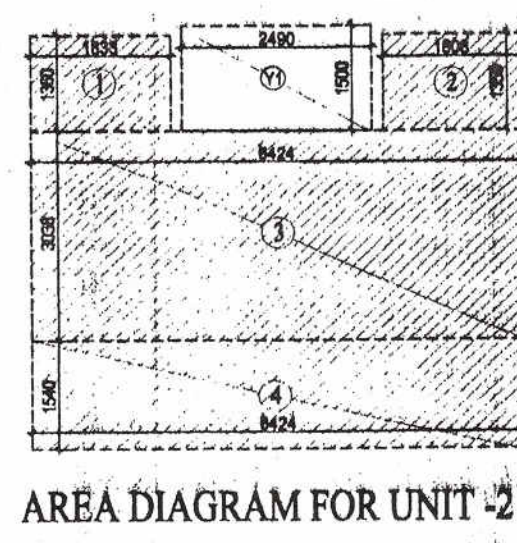


AREA DIAGRAM FOR UNIT - 2

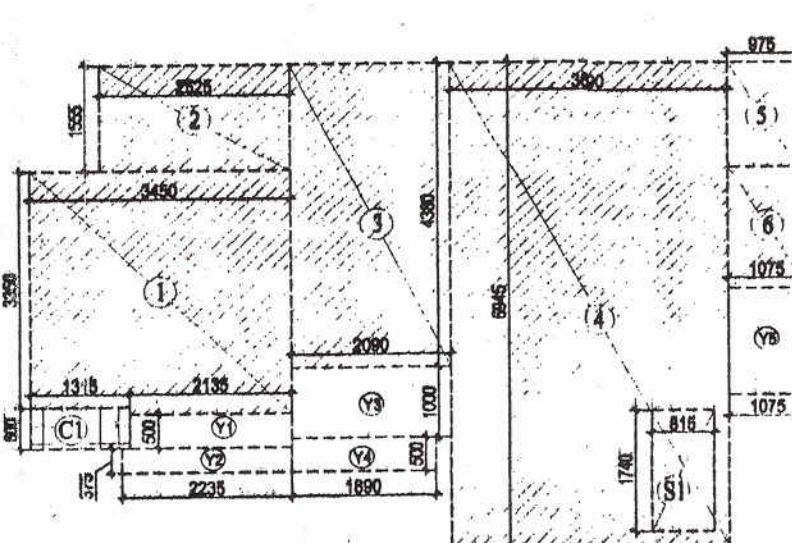

AREA DIAGRAM FOR UNIT - 3

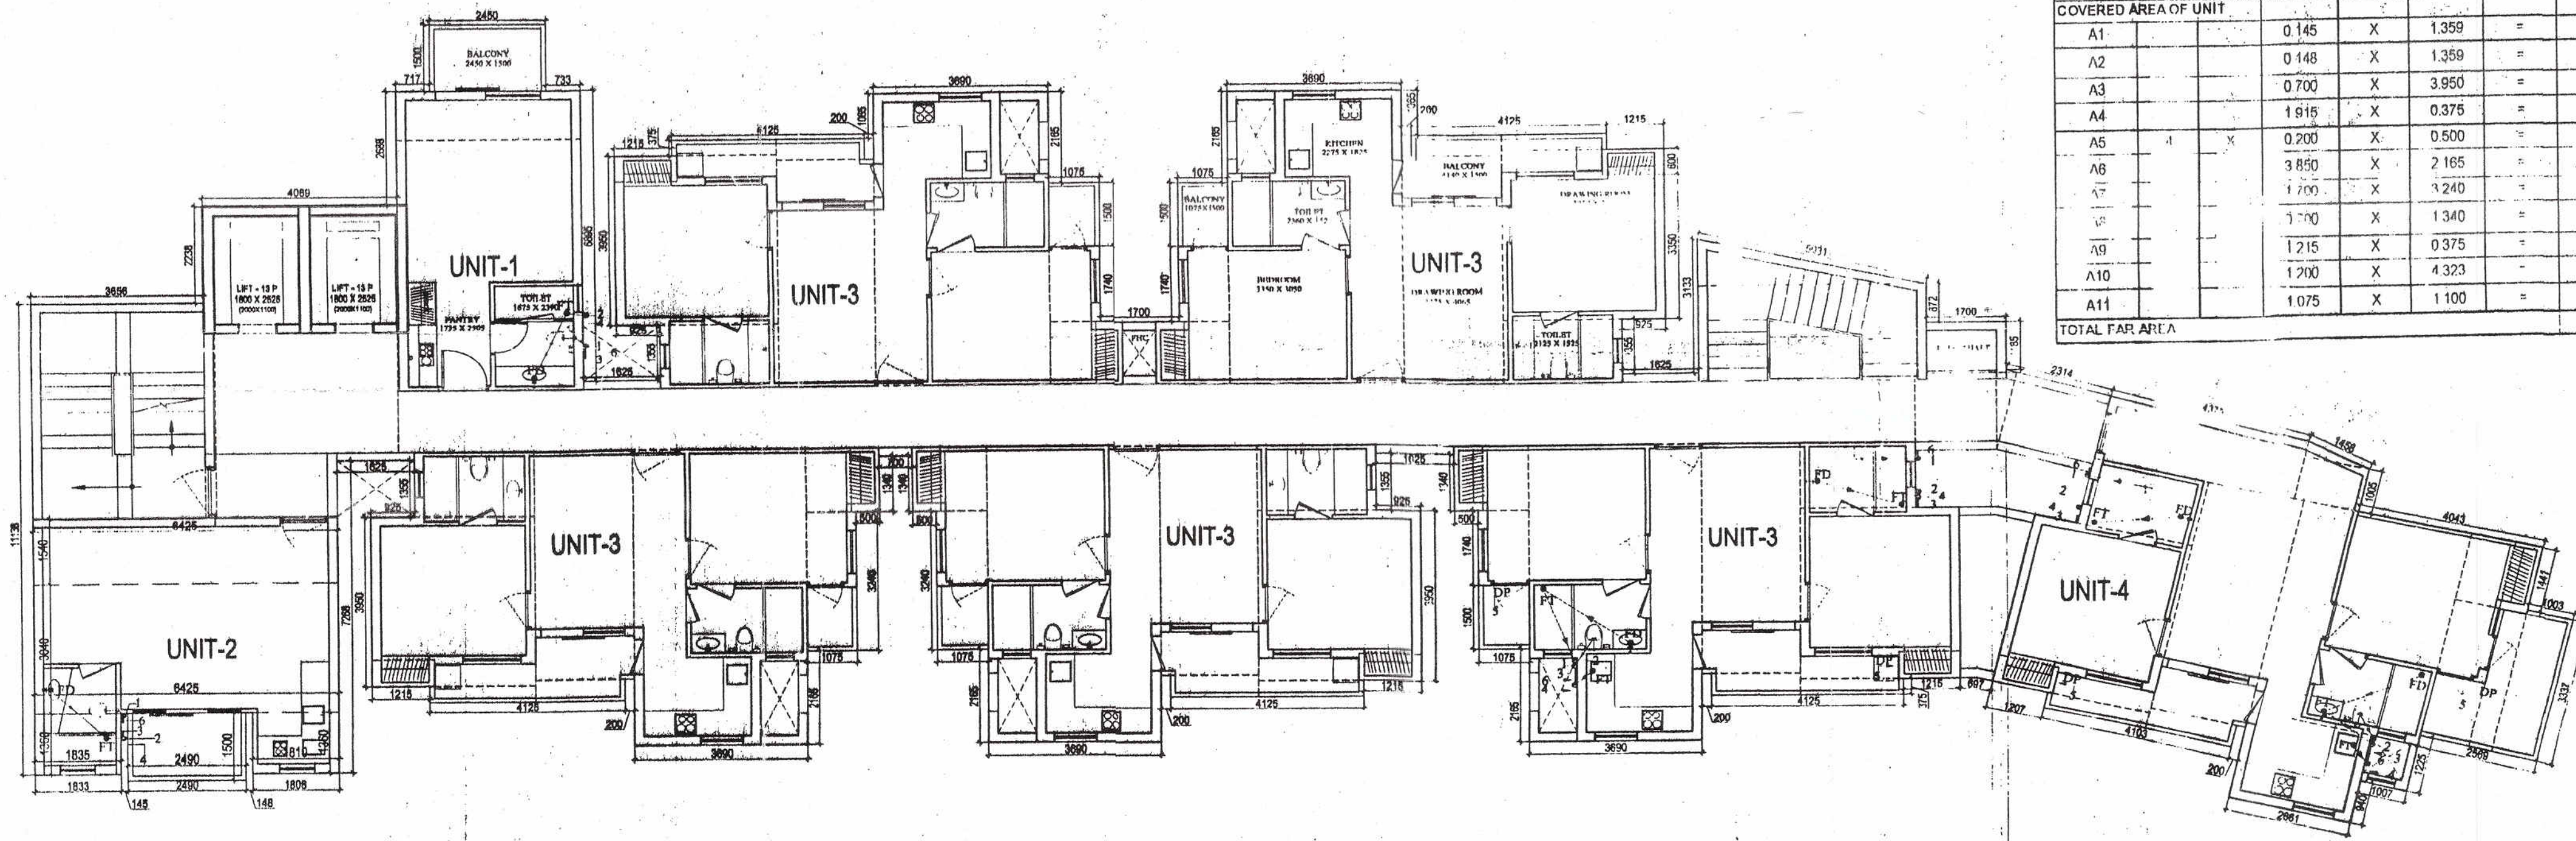

SECOND FLOOR PLAN

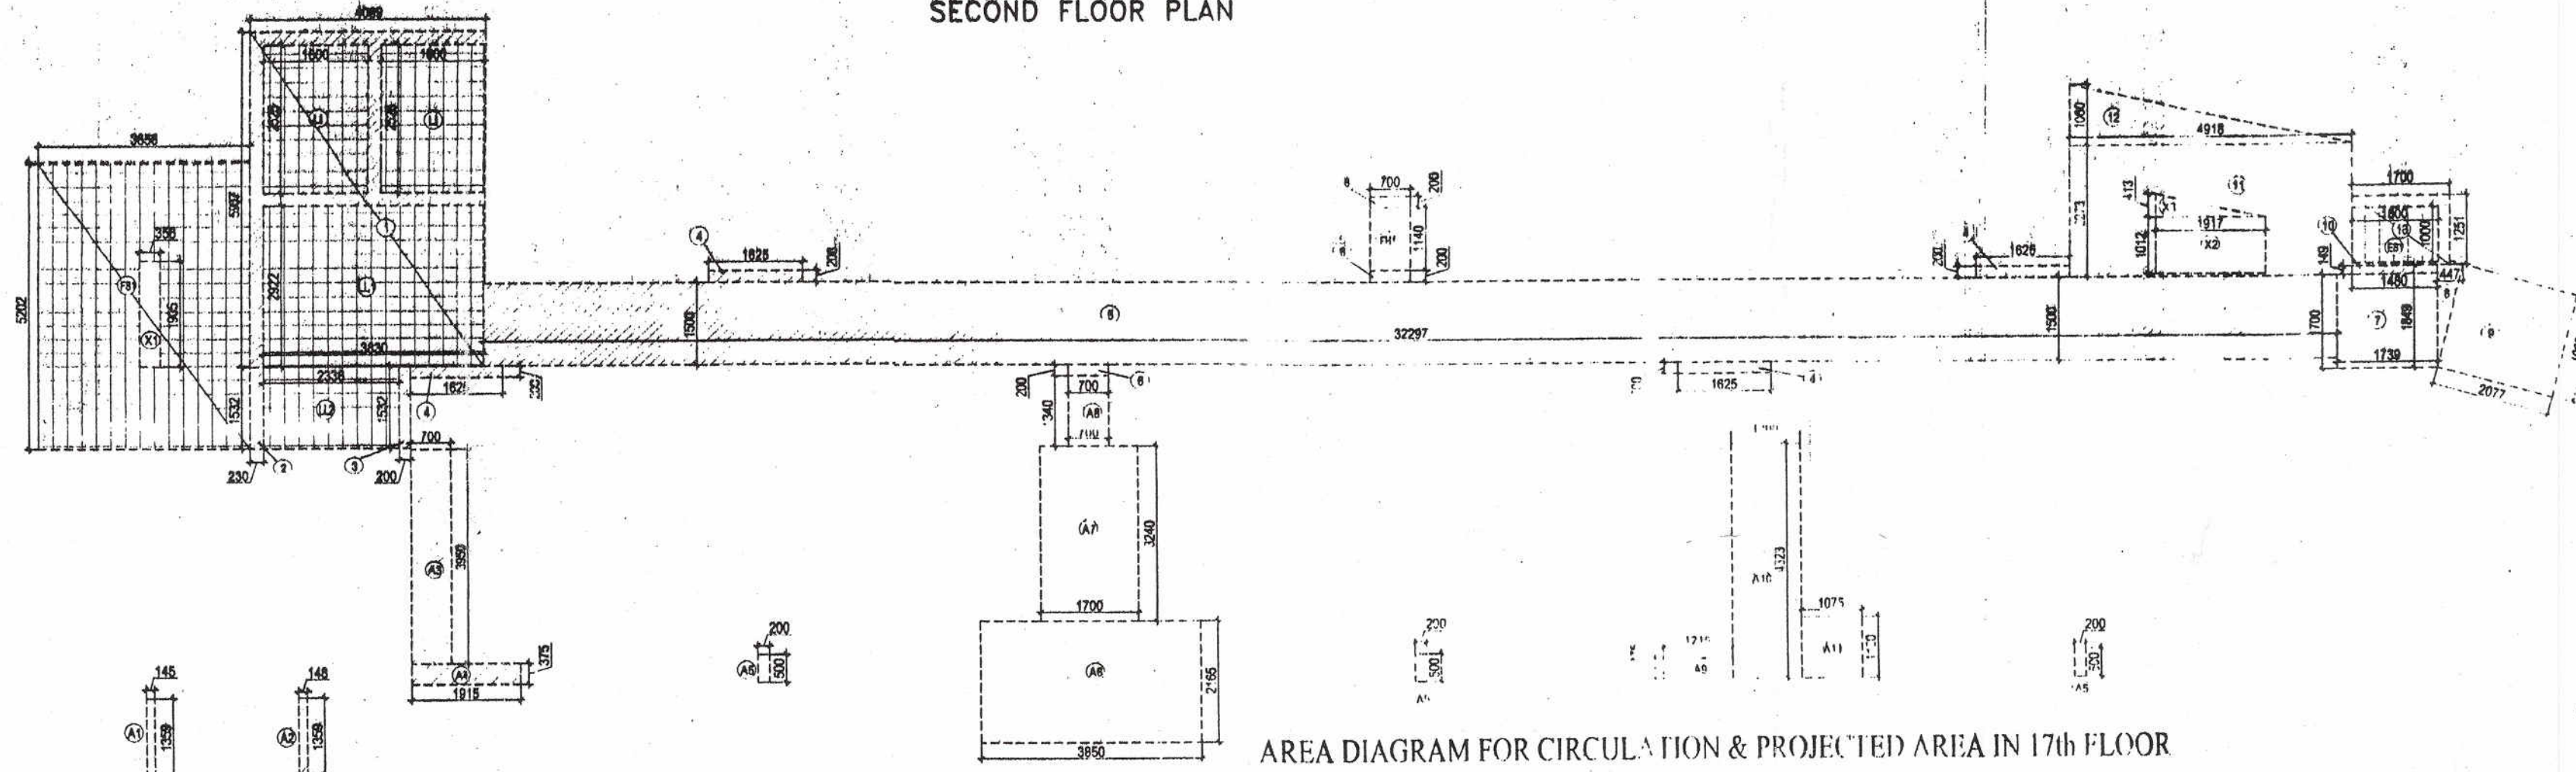

AREA DIAGRAM FOR CIRCULATION & PROJECTED AREA IN 17th FLOOR

S.NO.	TYPE	WIDTH	HEIGHT	CILL	LINTEL	REMARKS
1.	D1	1000	2150	-	2150	BEDROOM
2.	D2	800	2150	-	2150	TOILET
3.	D3	800	2150	-	2150	BED ROOM
4.	DW1	3450	2400	0.300	2400	DRAWING RM.
5.	DW2	2700	2400	0.300	2400	BEDROOM
6.	DW3	1710	2400	0.300	2400	MAIN ENTRY
7.	DW4	1660	2400	0.300	2150	DRAWING RM.
8.	DW5	1420	2150	0.300	2150	DRAWING RM.
9.	DW6	2020	2150	0.300	2150	TERRACE ENT.
10.	DW7	2065	2400	0.300	2400	BALCONY
11.	DW8	1960	2400	0.300	2400	BALCONY
12.	W1	3190	2400	0.300	2400	DINING
13.	W2	1950	2150	0.300	2150	STAIRCASE
14.	W3	800	1300	850	2450	TOILET

This drawing is a "COPYRIGHT" contents of this drawing or part thereof may not be used or reproduced without the permission of the Architect

NO. OF PRINTS: _____ DATE: _____ ISSUED TO: _____ REMARKS: _____

REVISION: _____ DATE: _____ DESCRIPTION: _____ BY: _____

NOTES:
1. ANY HABITABLE ROOM, TOILET, KITCHEN ETC. IF IT IS NOT NATURALLY VENTILATED WILL BE MECHANICALLY VENTILATED.
2. FIRE STAIRCASE IS OF PRESSURISED TYPE AS PER N.B.C.

TECHNICALLY CHECKED
UPSIDE HEAD OFFICE
LAKHANPUR, KANPUR

OWNER: OASIS BUILD MART (INDIA) PVT. LTD.

SUBMISSION DRAWING

PROJECT: VENETIA HEIGHTS

PROPOSED GROUP HOUSING FOR OASIS BUILD MART (INDIA) PVT. LTD.
AT PLOT NO. HRA-12A AT I.A. SURAJPUR SITE-C (EXTT.) HOUSING SECTOR, PHASE-2, G.B. NAGAR (U.P.)

DATE: 03-07-14 PROJECT INCH. CHECKED BY: PANKAJ SHARMA RAVINDRA SINGH

SCALE: 1:100 DEALT BY: MAHENDRA VISHAL SHARMA

DRAWING TITLE: SECOND FLOOR PLAN

TOWER VAULT

OWNER SIGN: _____ ARCHITECT SIGN: _____

ARCHITECTS: Confluence

DRAWING NO. 033A REVISION: _____