


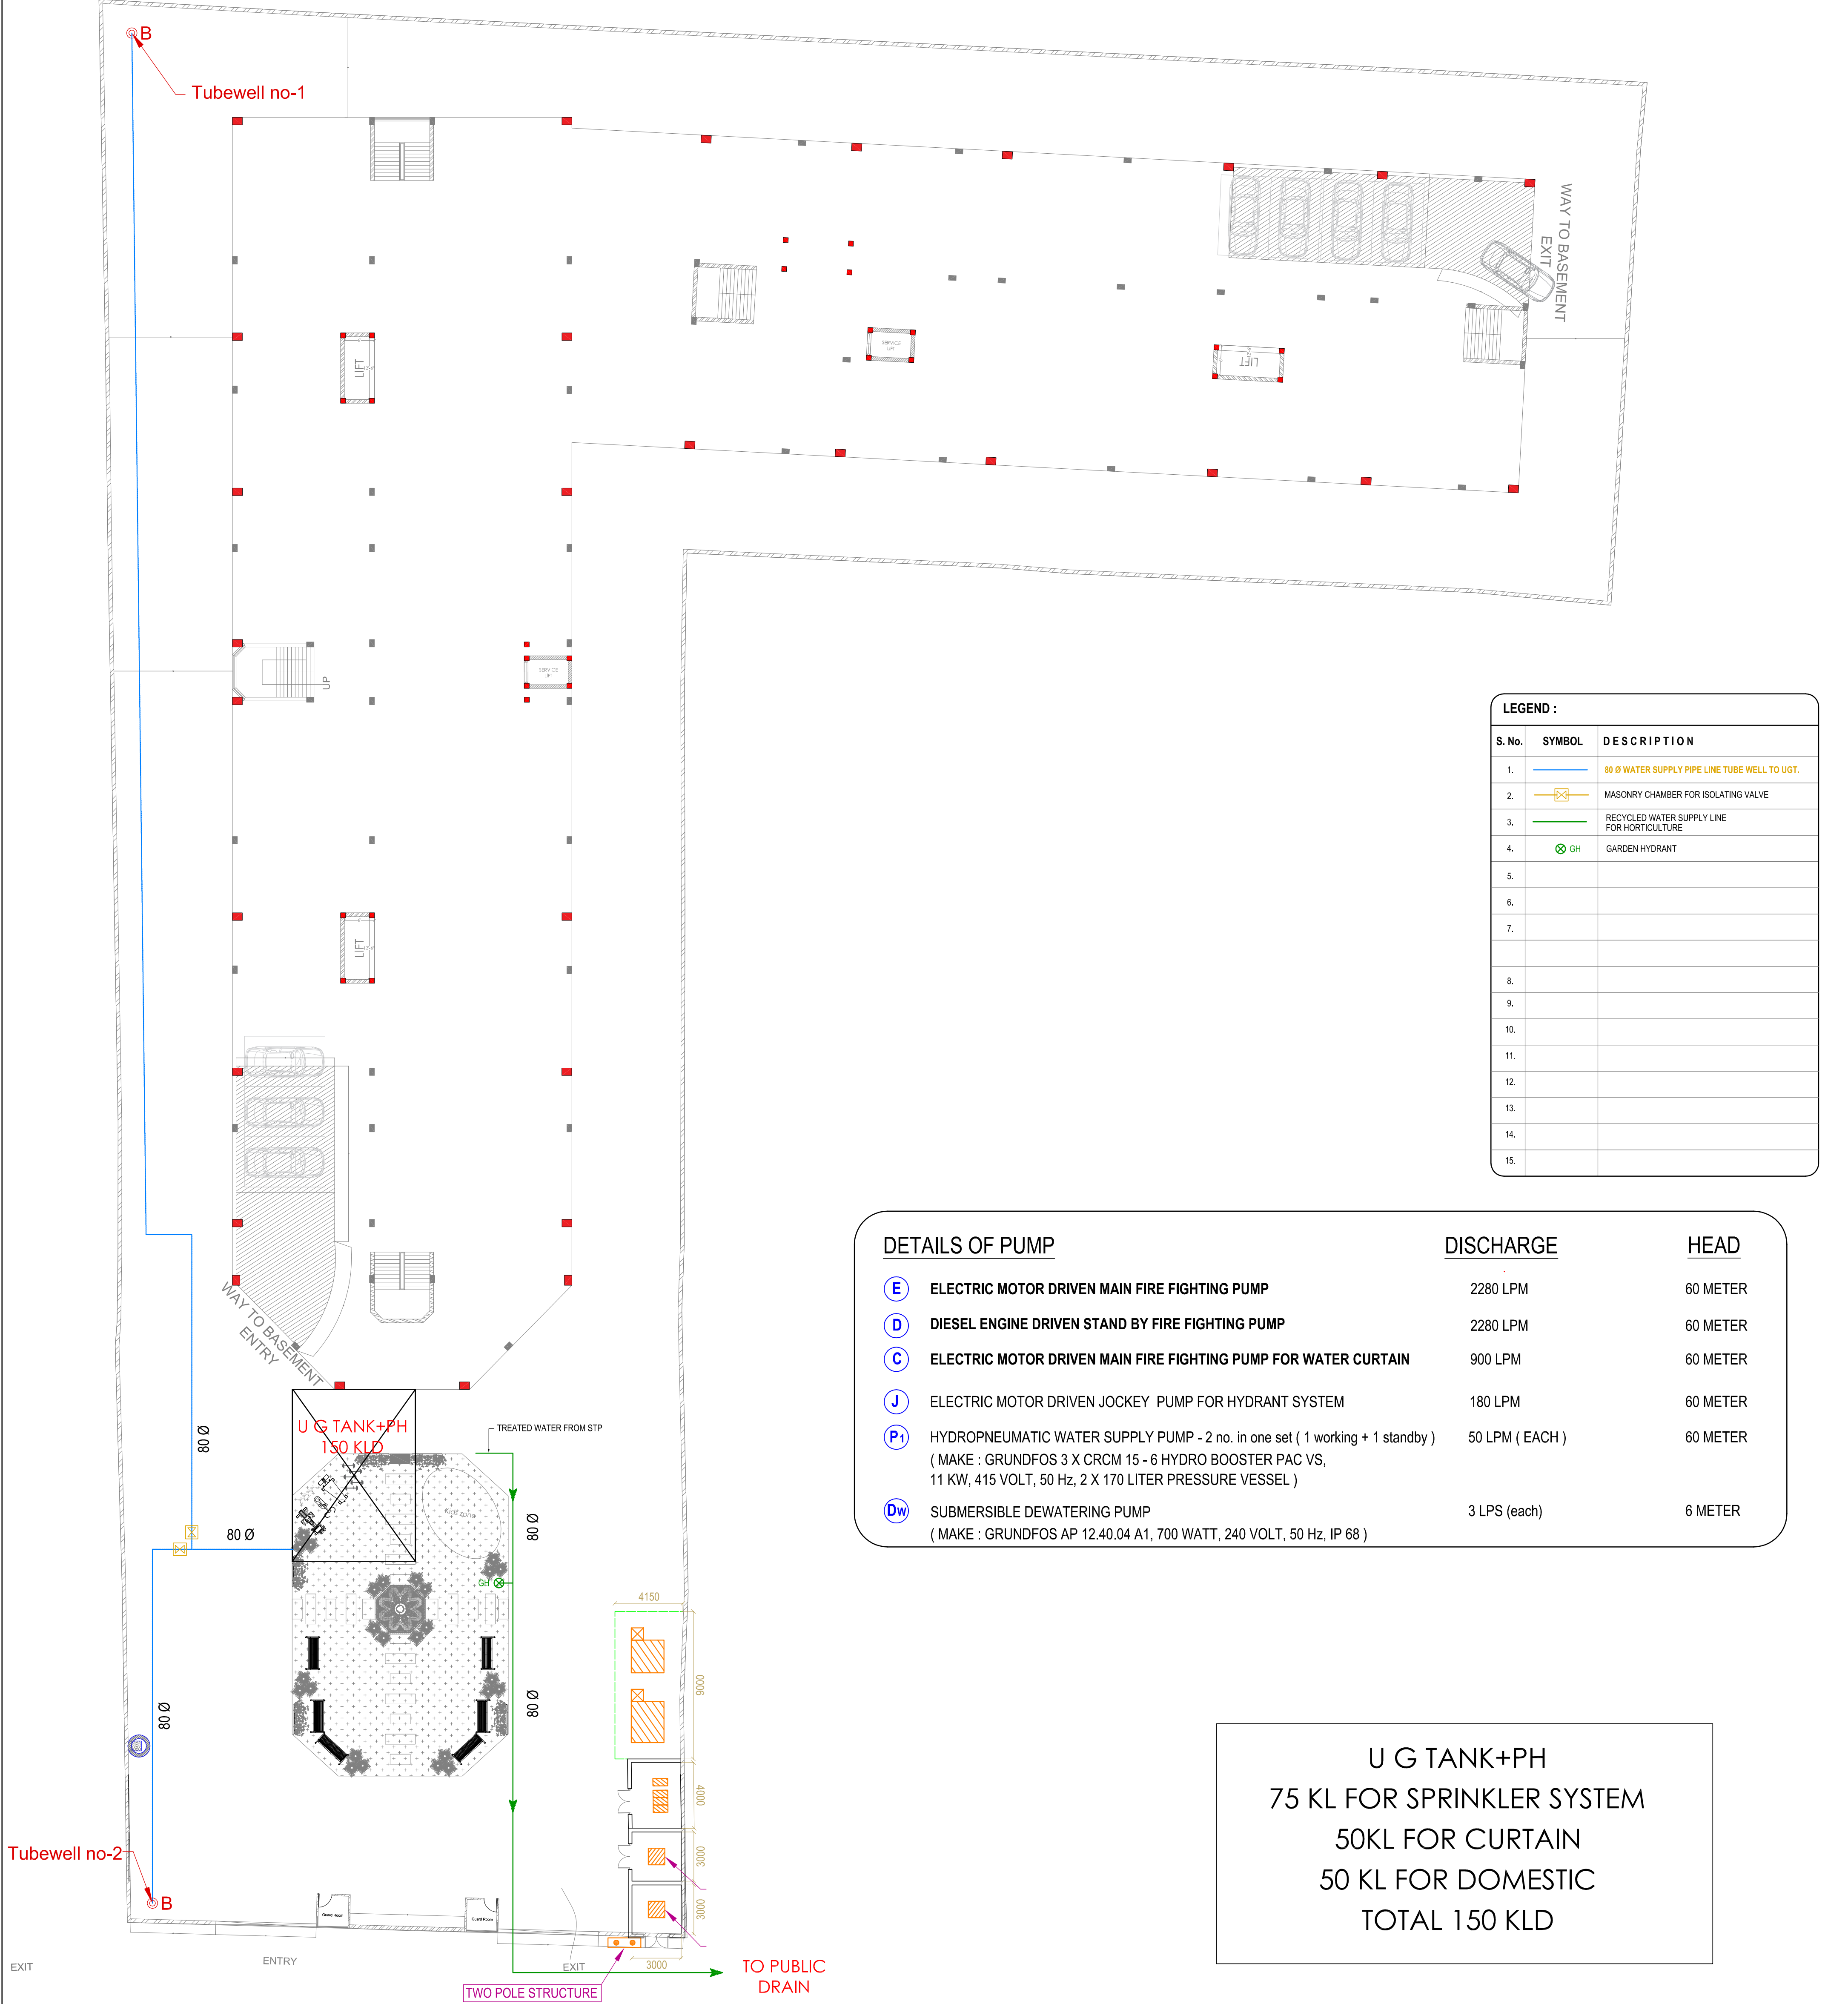

GROUND FLOOR

ROAD

TO LUCKNOW

TO DEVA ROAD

ROAD

TO JANIBAD VILLAGE

PROJECT

PROPOSED APARTMENT/GROUP HOUSING FOR SHREEYA BUILDERS & DEVELOPERS AT GATA NO. 1081& 1082, VILLAGE -RENDUWA PALHARI ,PARGAN DEWA ,TEHSIL- NAWABGANJ, DISTRICT - BARABANKI , UTTER PRADESH

ARCHIPIXELS

PROJECT CODE

PROPOSED APARTMENT/GROUP HOUSING

OWNER MR.NALIN PRABHAT S/o V K AGARWAL

LOCATION GATA NO. - 1081 & 1082

CITY

NOTE 1.VERIFY ACTUAL SITE DIMENSION 2.SUBMIT SHOPDRAWINGS AND SAMPLE FOR DESIGNERS APPROVALS 3.ANY DESCRIPANCY ON PLAN ,CONTRACTORS TO VERIFY SITE AND INFORM DESIGNER 4.PROVIDE MOCK-UP ON SITE FOR DESIGNERS APPROVAL

REVISIONS

WATER SUPPLY PLAN

SHEET CONTENTS:- SITE PLAN EXTERNAL WATER SUPPLY SYSTEM

drawing released for APPROVAL ADVANCE COPY SUBMISSION CONSTRUCTION

Services Consultant : SERVICES DESIGN & ASSOCIATES C-2/140, VIBHUTI KHAND, GOMTI NAGAR,LUCKNOW Mob No -9936190952 ,9450375372 E-Mail - sdaup32@gmail.com

REVISION NO:- 1

DATE: 28/01/2026

SHEET NO:

THIS DRAWINGS,AS AN INSTRUMENT IF SERVICE IS THE PROPERTY AND AS SUCH MUSTNOT BE REPRODUCED OR COPIED IN PART OR IN WHOLE WITHOUT THEIR PERMISSION. ALL DRAWINGS ARE TO BE RETURENED WHEN NO LONGER IS USE

DRAWN BY: Ankit

CHECKED BY: R. Kumar

SCALE: