


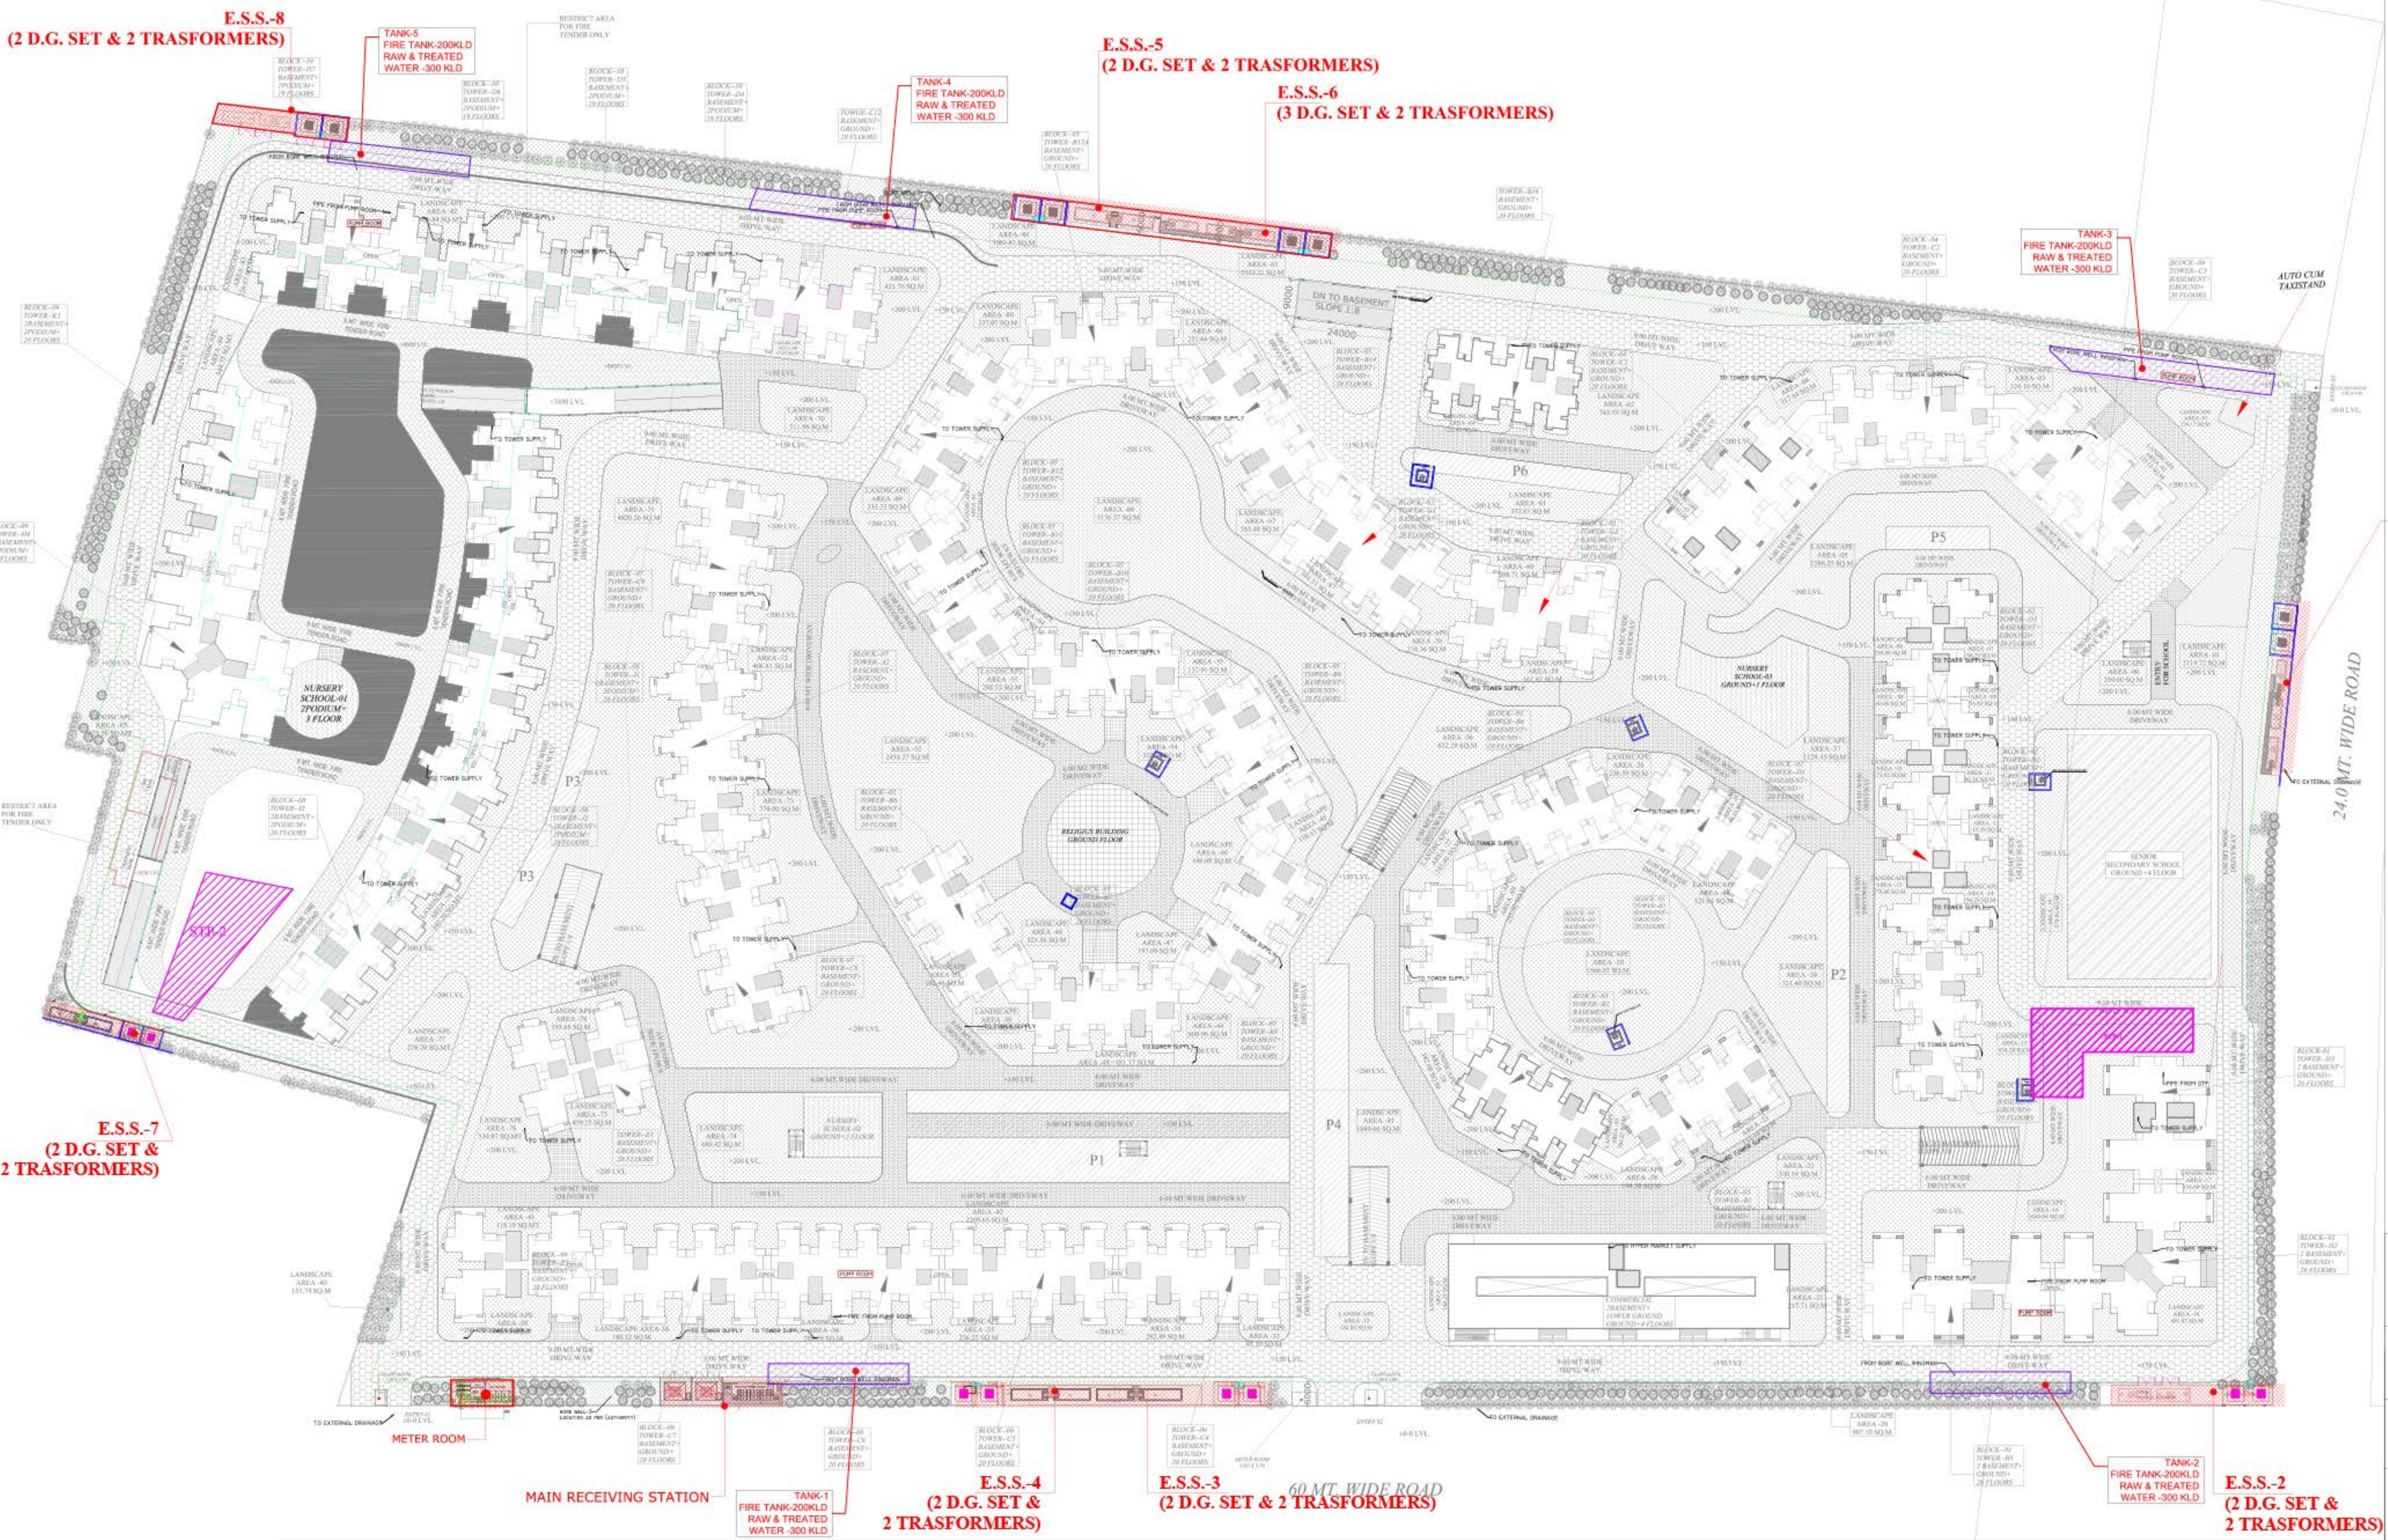

SITE PLAN

PROJECT :- ECO VILLAGE - II
PROPOSED RESIDENTIAL COMPLEX
AT PLOT NO - GH - 01, SEC- 16B,
GREATER NOIDA (U.P.)
BUILDERS & PROMOTER :-
M/s SUPERTECH LTD.
ADD. - B-28, 29 SECTOR-58
NOIDA - 201307
DRAWING TITLE :-

DEVELOPEMENT WORK PLAN

ARCHITECTS :-
Space Designers International
Architects Pvt. Ltd.
5 / 1306, VASUNDHARA, GHAZIABAD
PH : 920-412514, 9101-981070599 / 981156223
e-mail : spacesdi@gmail.com, www.spacesdi.com

PLUMBING & FIRE FIGHTING CONSULTANTS :-

PEE CONSULTANTS
815-C, EAST OF LONI ROAD
SHAHADRA, DELHI-110093
PH: 011-22816297, 22815897
EMAIL: pdss_in@yahoo.com, nrcons@gmail.com

DRAWN BY :- CHECKED BY :- SCALE 1: 800 DATED :-
SANJAY VISHAL

OWNER'S SIGN
ARCHITECT'S SIGN
DRC.NO. - 01