





SCHEDULE OF OPENING					
S.N.O	TYPE	OPENING	SILL	LINTEL	LOCATION
1	D1	1050X2100	0	2100	MAIN ENTRY
2	D2	900X2100	0	2100	BEDROOM
3	D2A	915X2100	0	2100	BEDROOM
4	D3	750X2100	0	2100	TOILETS
5	D3A	760X2100	0	2100	TOILETS
6	FD1	1200X2100	0	2100	FIRE STAIRCASE
7	SD1	1800X2300	0	2300	LIVING/BEDROOM
8	SD2	2100X2300	0	2300	LIVING
9	DW1	D-750X2300 W-1050X1250	D-0 W-1050	2300	UTILITY BALCONY
10	W1	600X1800	300	2100	TOILETS
11	W2	600X900	1200	2100	TOILETS
12	AD	600X1800	300	2100	SHAFT

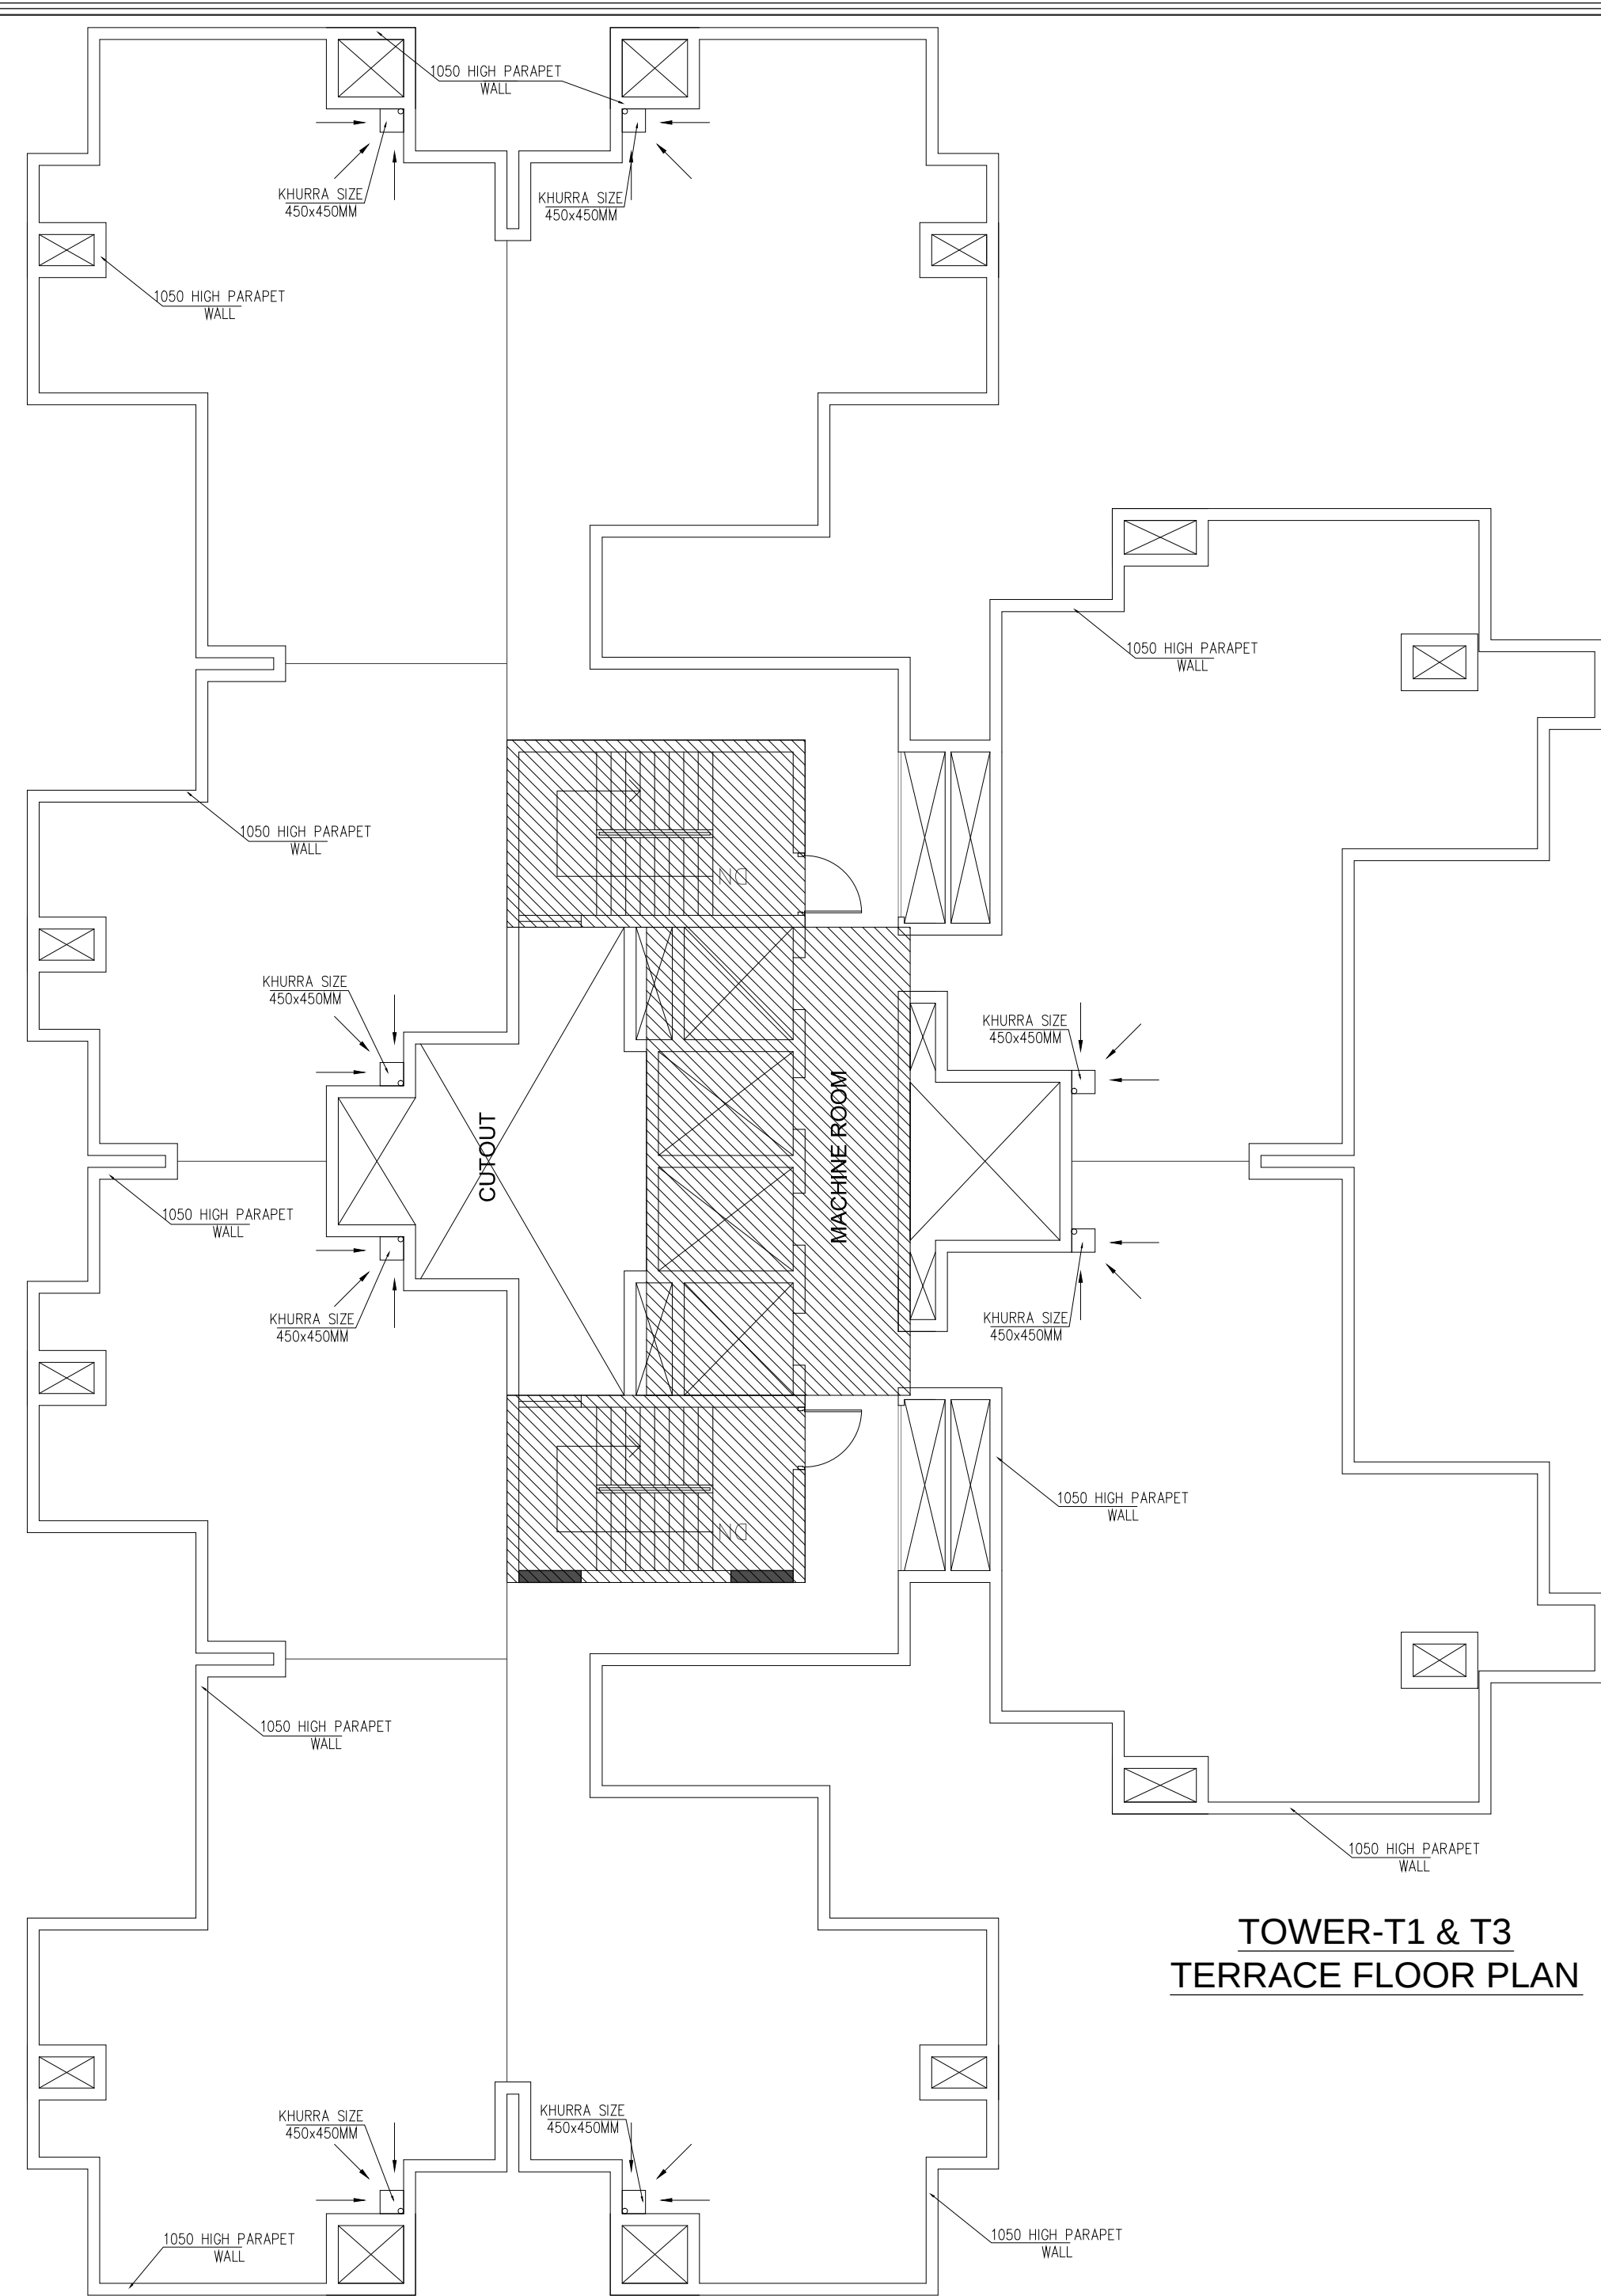

TOWER-T1 & T3
TERRACE FLOOR PLAN



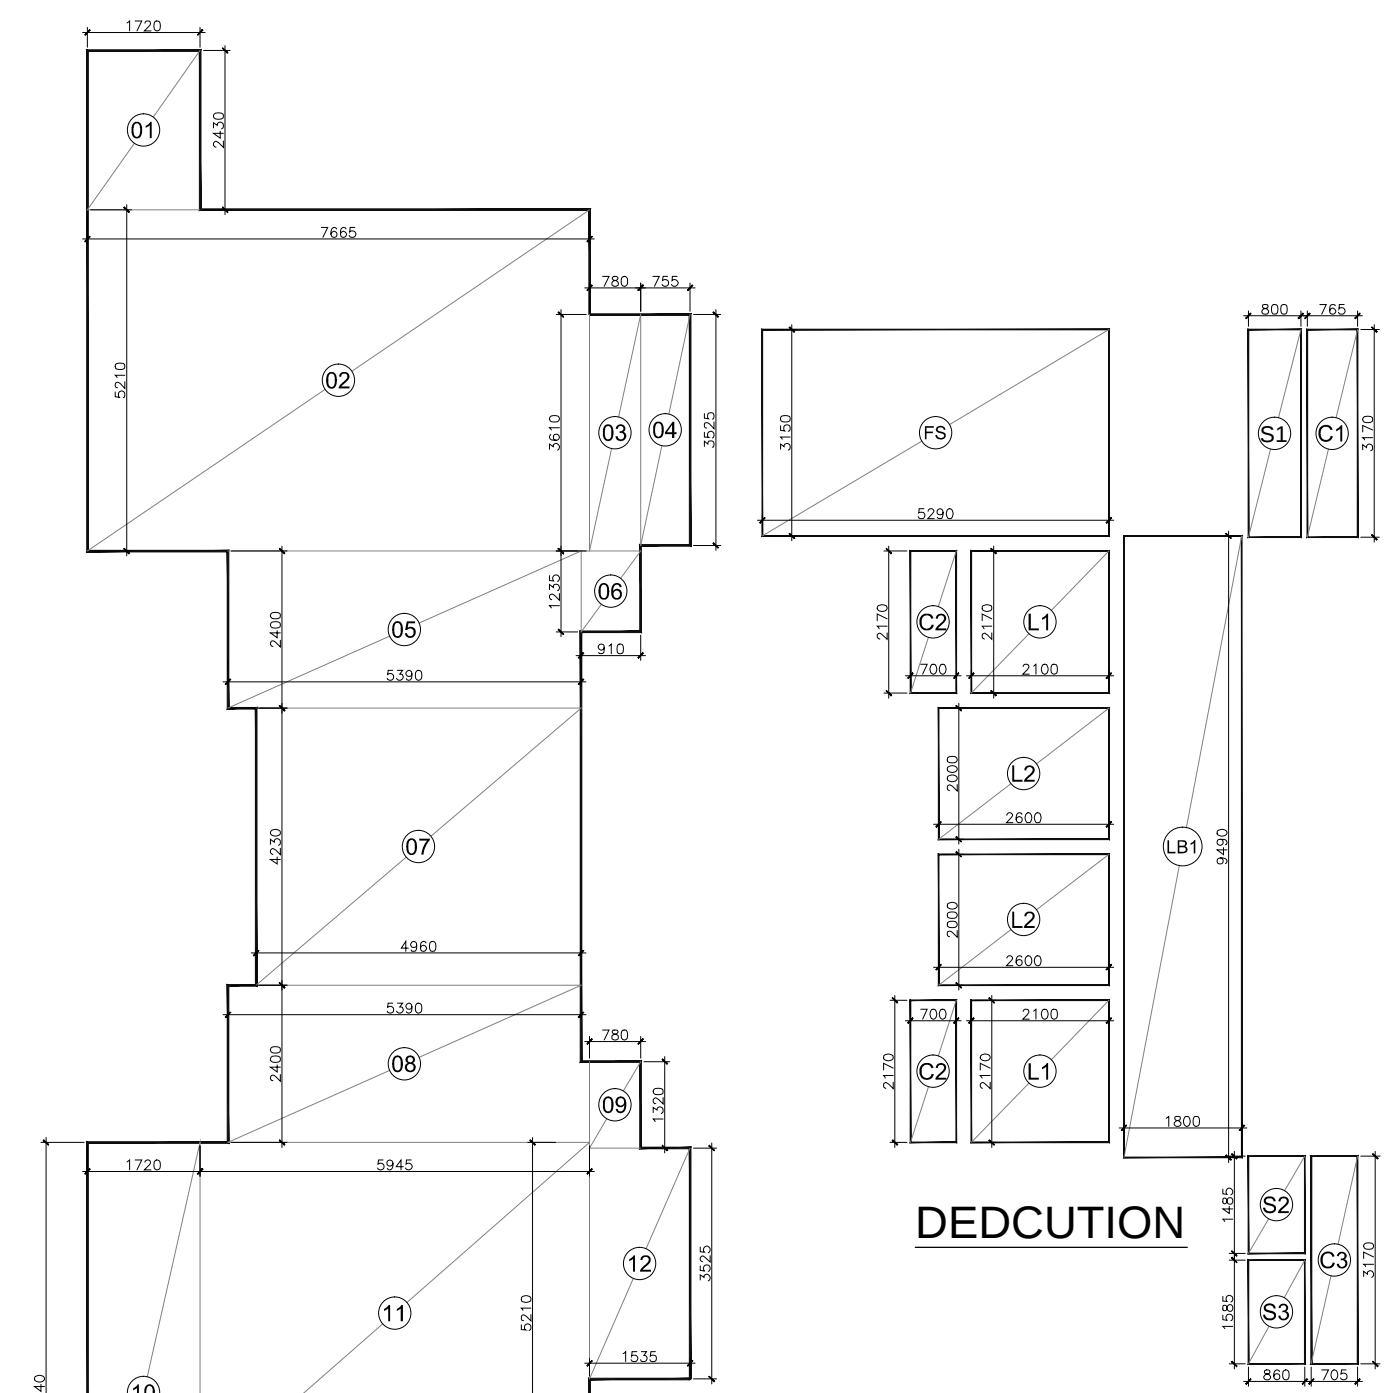


DEDUCTION

FIRST & TYPICAL FLOOR CORE FAR AREA CALCULATION				
ITEM	WIDTH	LENGTH	AREA(SQ M)	
1	7.765	X 2.430	1	4.180
2	1.600	X 5.210	1	39.835
3	0.780	X 3.610	1	2.811
4	0.785	X 3.525	1	2.665
5	5.390	X 2.40	1	12.936
6	0.910	X 1.235	1	1.124
7	4.960	X 4.230	1	20.981
8	5.390	X 2.40	1	12.936
9	0.780	X 1.320	1	1.030
10	1.720	X 7.640	1	13.141
11	5.945	X 5.210	1	30.973
12	1.535	X 3.525	1	5.411
		TOTAL		148.123
-				
DEDUCTION				
S1	0.80	X 3.170	1	2.536
S2	0.860	X 1.485	1	1.277
S3	0.860	X 3.185	1	1.963
FS	5.280	X 5.150	1	16.664
LR1	1.90	X 9.490	1	17.992
C1	0.765	X 3.170	1	2.425
C2	0.70	X 2.370	2	3.698
C3	0.705	X 3.170	1	2.235
L1	2.210	X 2.170	2	9.114
L2	2.60	X 2.0	2	10.400
		TOTAL		66.134
-				
FIRST & TYPICAL FLOOR CORE FAR AREA CALCULATION = 1 + 2				
NET CORE FAR AREA OF FIRST & TYPICAL FLOOR				81.989

FIRST & TYPICAL FLOOR CORE SERVICE FAR AREA CALCULATION				
ITEM	WIDTH	LENGTH		AREA(SQ M)
S1	0.80	X 3.170	1	2.536
S2	0.860	X 1.485	1	1.277
S3	0.860	X 1.585	1	1.363
FS	5.290	X 3.150	1	16.664
LB1	1.80	X 9.490	1	17.082
L1	2.10	X 2.170	2	9.114
L2	2.60	X 2.0	2	10.400
		TOTAL		58.436
NET CORE SERVICE FAR AREA OF FIRST & TYPICAL FLOOR				58.436

TOWER-T1 & T3
TYPICAL FLOOR CORE AREA

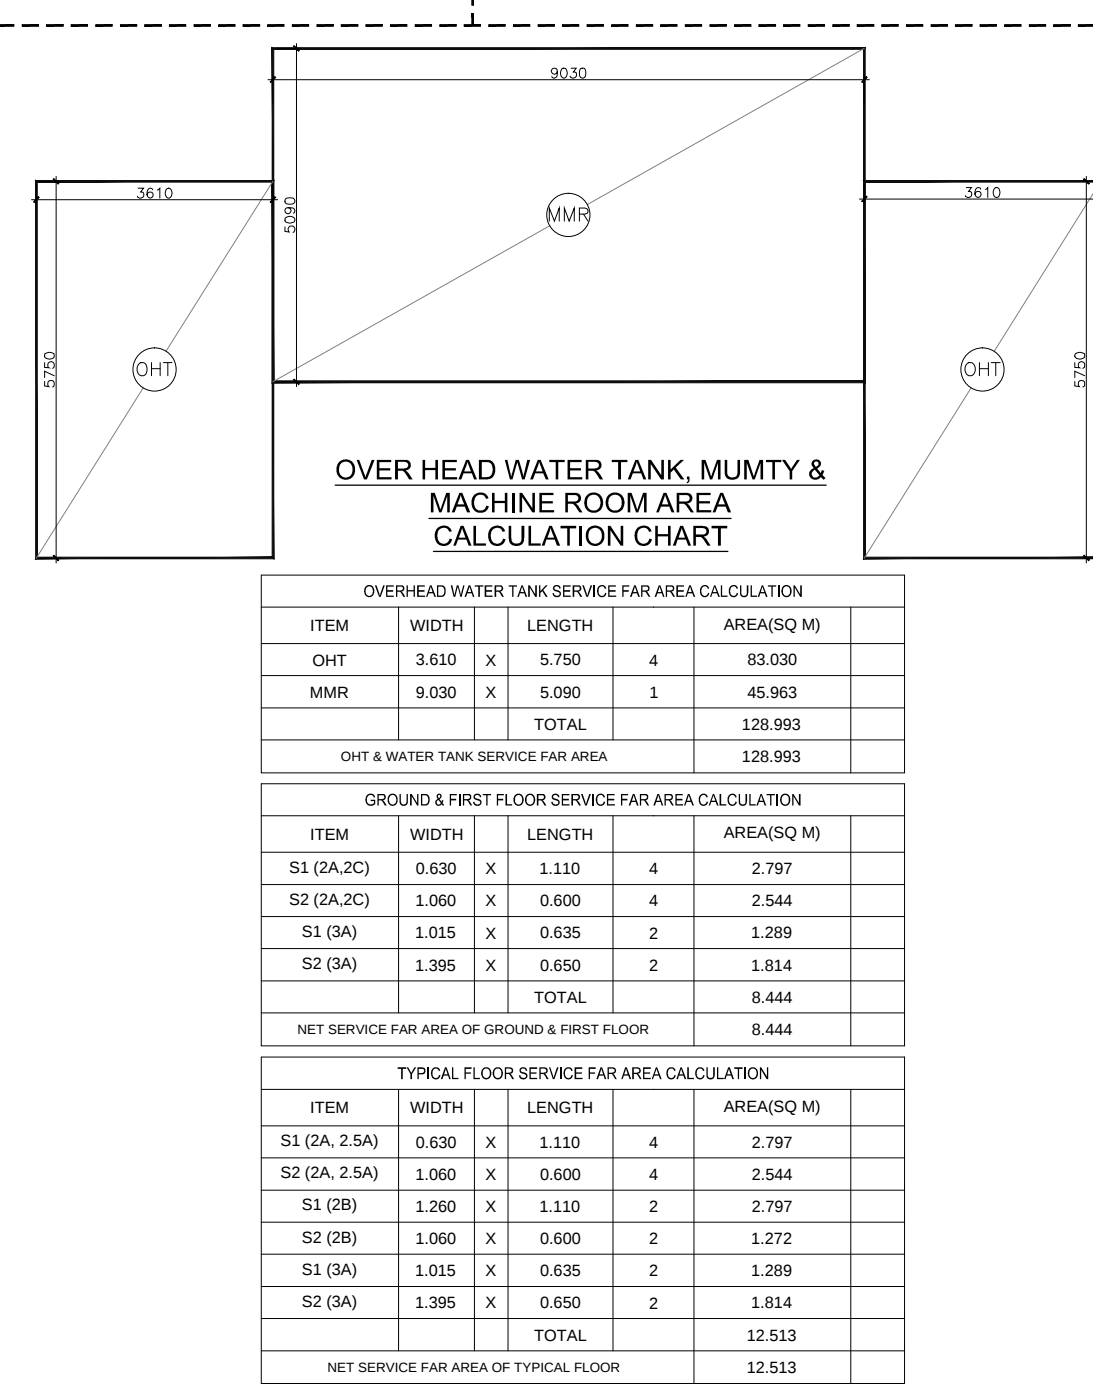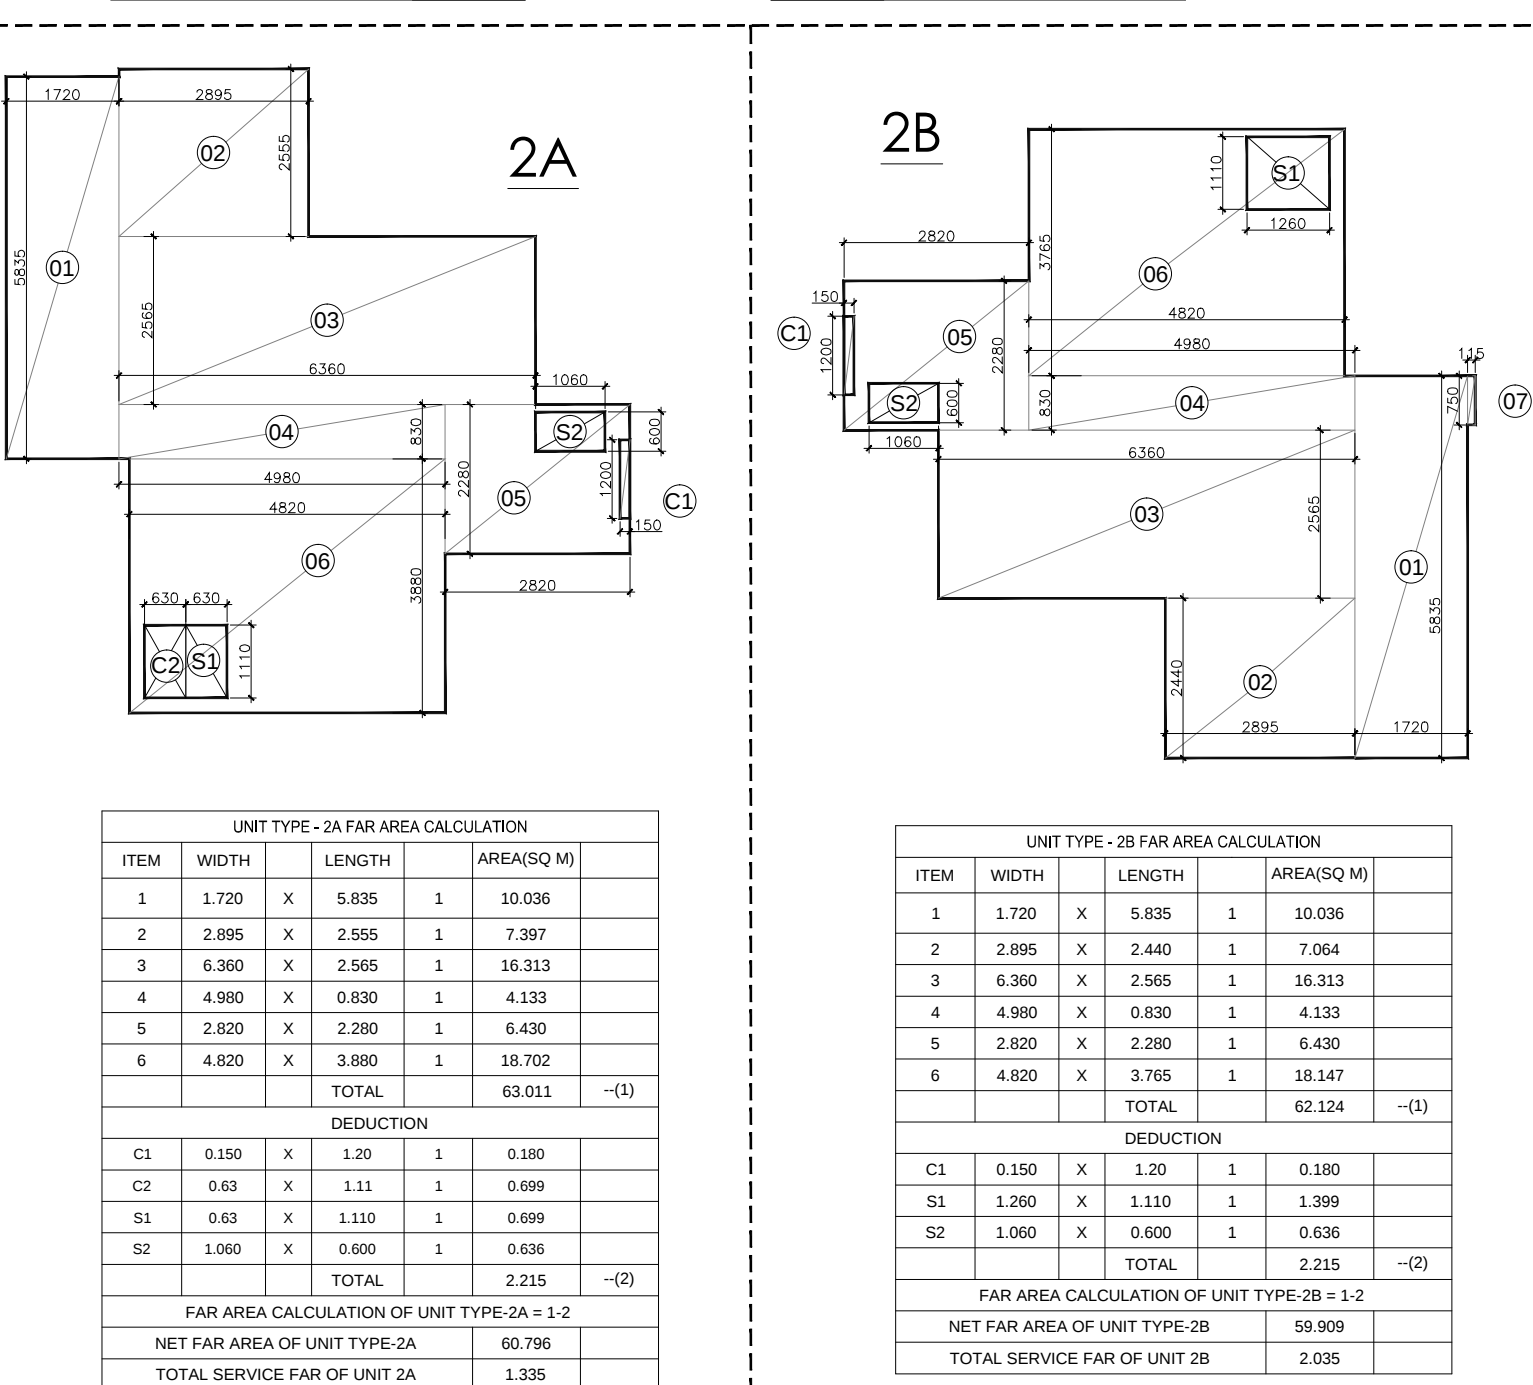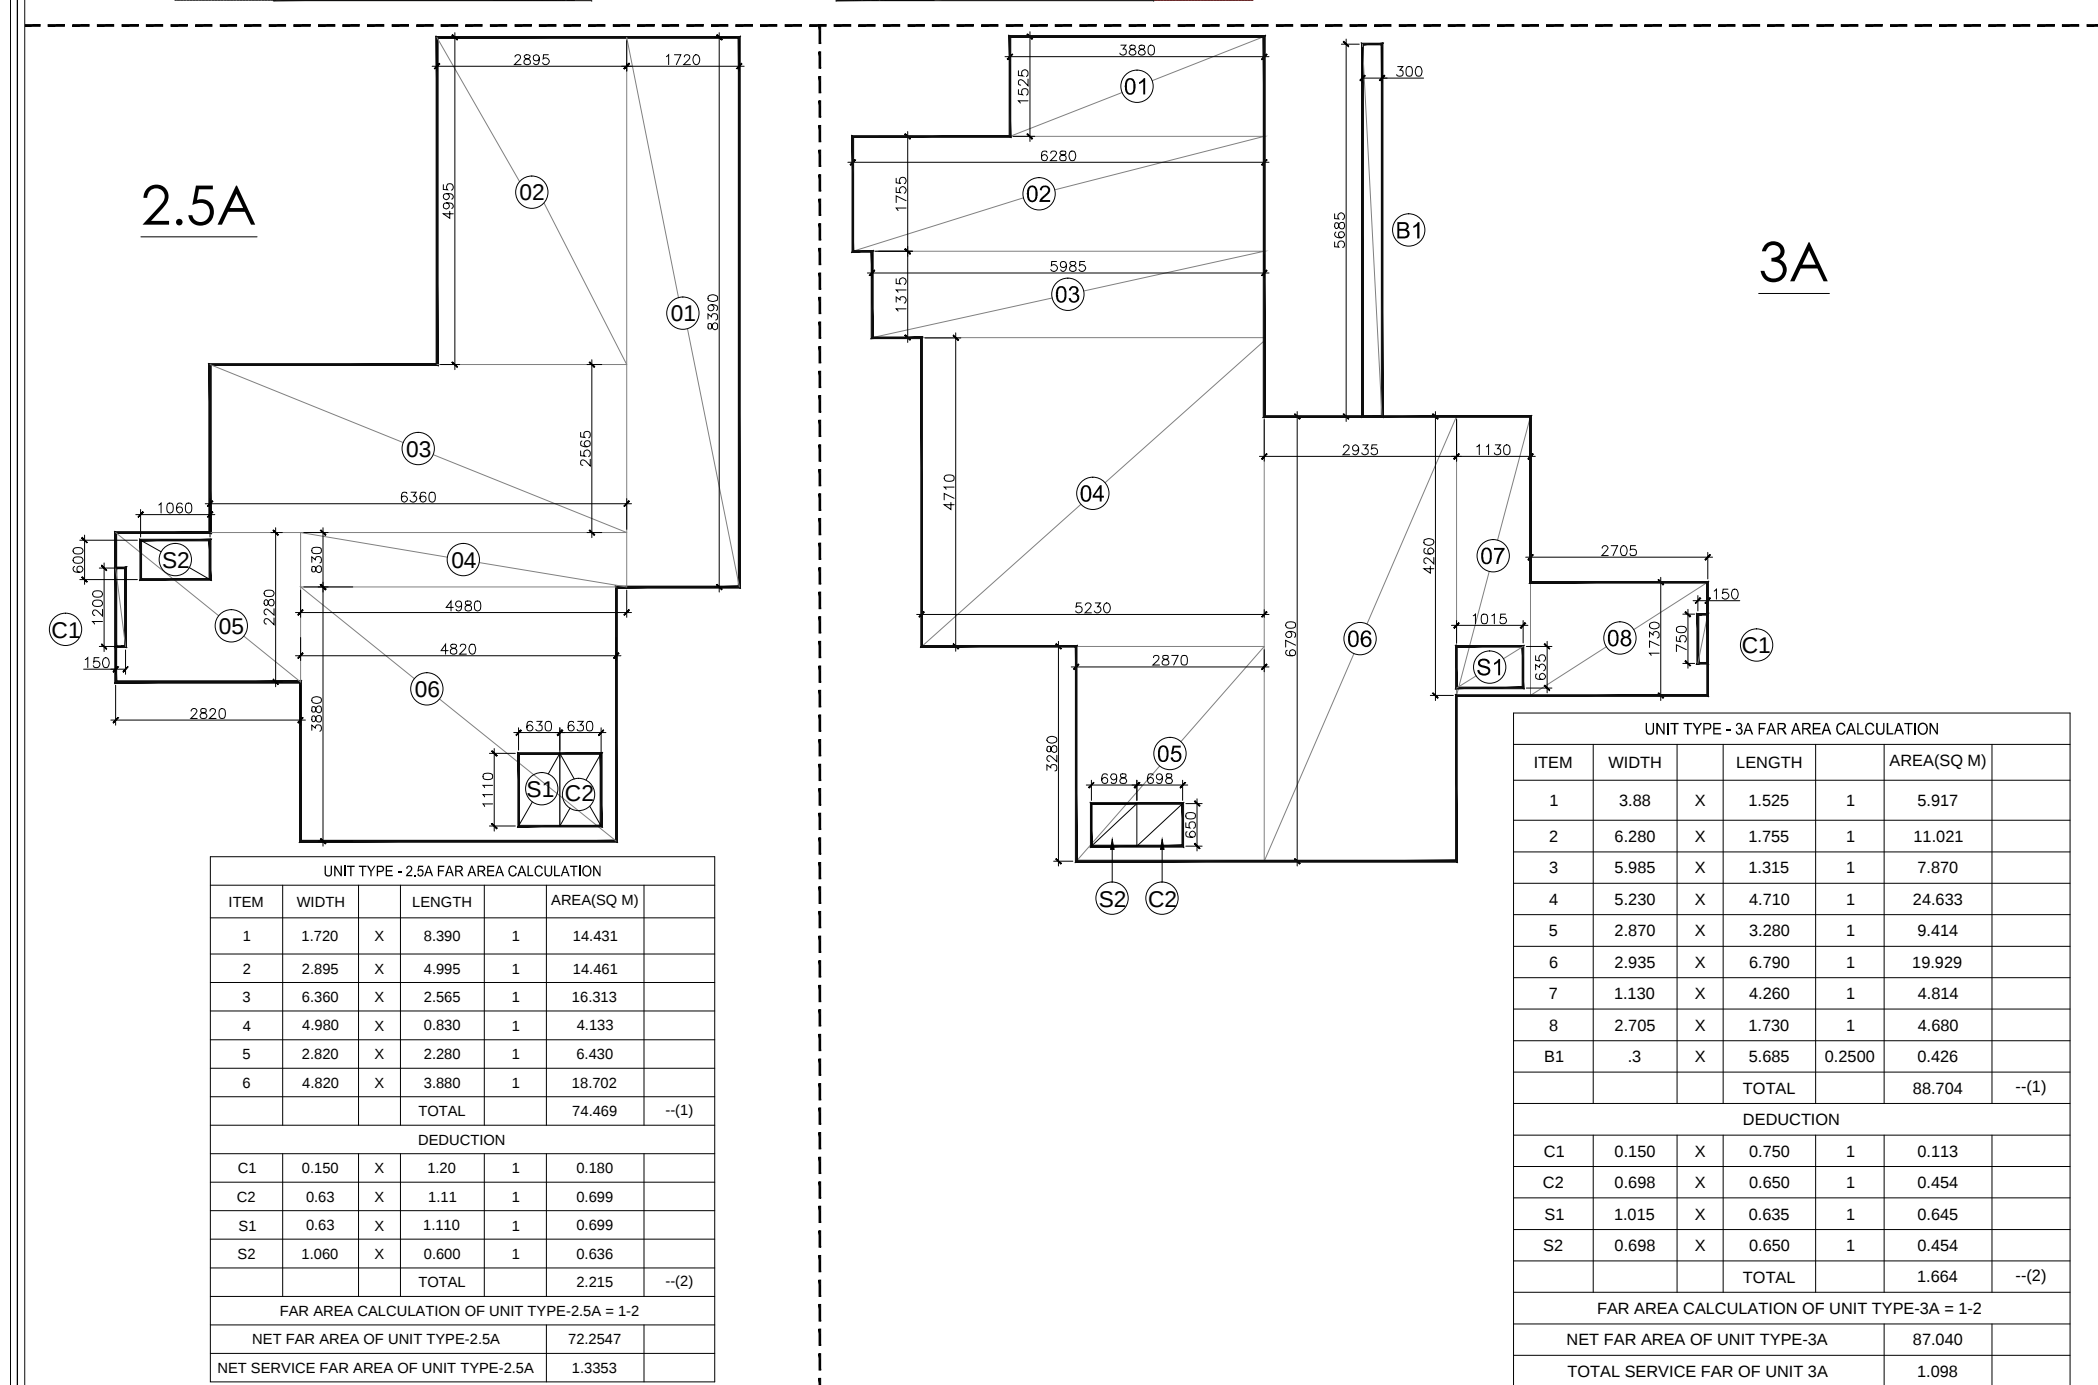

OVERHEAD WATER TANK SERVICE FAR AREA CALCULATION					
ITEM	WIDTH		LENGTH		AREA(SQ M)
OHT	3.610	X	5.750	4	83.030
MMR	9.030	X	5.090	1	45.963
			TOTAL		128.993
OHT & WATER TANK SERVICE FAR AREA					128.993

GROUND & FIRST FLOOR SERVICE FAR AREA CALCULATION				
ITEM	WIDTH	LENGTH		AREA(SQ M)
S1 (2A,2C)	0.630	X 1.110	4	2.797
S2 (2A,2C)	1.060	X 0.600	4	2.544
S1 (3A)	1.015	X 0.635	2	1.289
S2 (3A)	1.395	X 0.650	2	1.814
		TOTAL		8.444
NET SERVICE FAR AREA OF GROUND & FIRST FLOOR				8.444

TYPICAL FLOOR SERVICE FAR AREA CALCULATION			
ITEM	WIDTH	LENGTH	AREA(SQ M)
S1 (2A, 2.5A)	0.630	X 1.110	4 2.787
S2 (2A, 2.5A)	1.060	X 0.600	4 2.544
S1 (2B)	1.260	X 1.110	2 2.787
S2 (2B)	1.060	X 0.600	2 1.272
S1 (3A)	1.015	X 0.635	2 1.289
S2 (3A)	1.395	X 0.650	2 1.814
TOTAL			12.513
NET SERVICE FAR AREA OF TYPICAL FLOOR			12.513

SUBMISSION DRAWING

PROJECT:

**REVISED SUBMISSION DRAWINGS
FOR GROUP HOUSING AT
PLOT No:- GH-01/B, SECTOR-10,
GREATER NOIDA WEST (U.P) FOR
M/s DHANYA RPOMOTERS PVT. LTD.**

DRAWING TITLE :

TOWER - T-1 & T-3, TYPICAL & TERRRACE FLOOR PLAN AND AREA CALCULATION

OWNER'S SIGN	ARCHITECT'S SIGN
--------------	------------------

SCALE	1:100
-------	-------

DEALT BY	PUSHPENDRA	N
----------	------------	---

CHECKED BY	AKSHAT	
------------	--------	---

DATE -	MAY-2016	
--------	----------	---

DRG. No.	SD-10	
----------	-------	--

