



FRONT ELEVATION

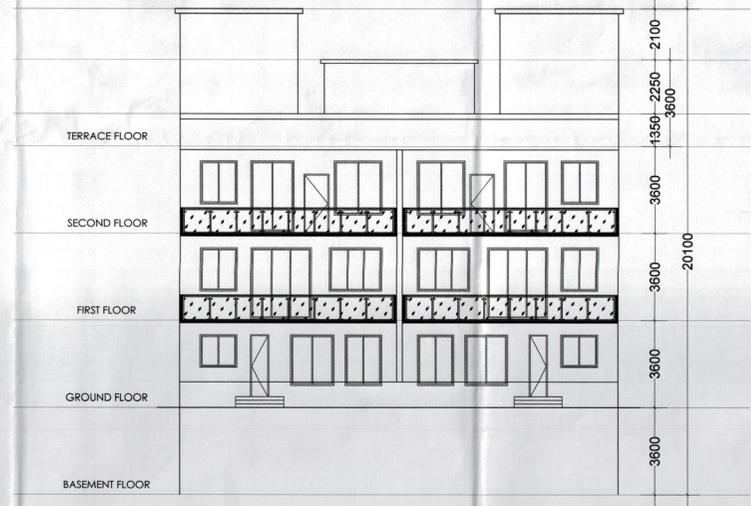

BACK ELEVATION

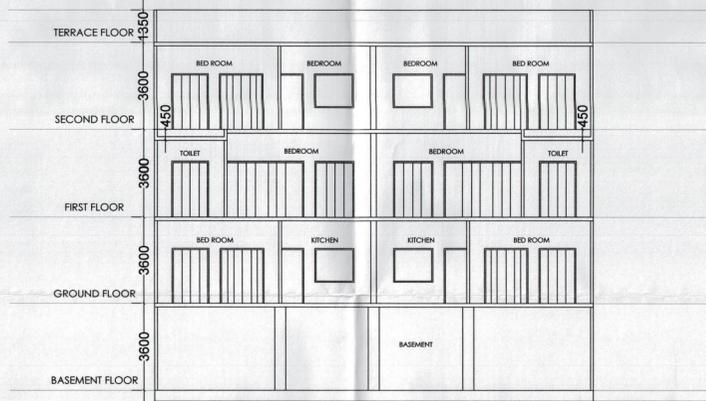

SECTION AA'

Map for proposed Building is as per Bye Laws submitted for approval. Please refer to the attached map.

24/5/13
 578
 (Page 0000)

Map for proposed Building is as per Bye Laws submitted for approval. Please refer to the attached map.

24/5/13
 578
 (Page 0000)

SUBMISSION DRAWING		
PROJECT: PROPOSED PLAN FOR SPORTS CITY AT LAND PARCEL SC-01/E-2, SECTOR-79, NOIDA (U.P) FOR M/S GOLFGREEN INFRA PVT. LTD.		
DRAWING TITLE: VILLA ELEVATIONS AND SECTION		
For GOLFGREEN INFRA PVT. LTD. <i>(Signature)</i> Authorized Signatory		AR. DEHA KUMAR CA.1203127400
OWNER'S SIGN		ARCHITECT'S SIGN
SCALE 1:100 DESIGN BY		DEALT BY RAVINDER KUMAR CHECKED BY
		DATE - MAY-2013 DRG. No. SD-17

