




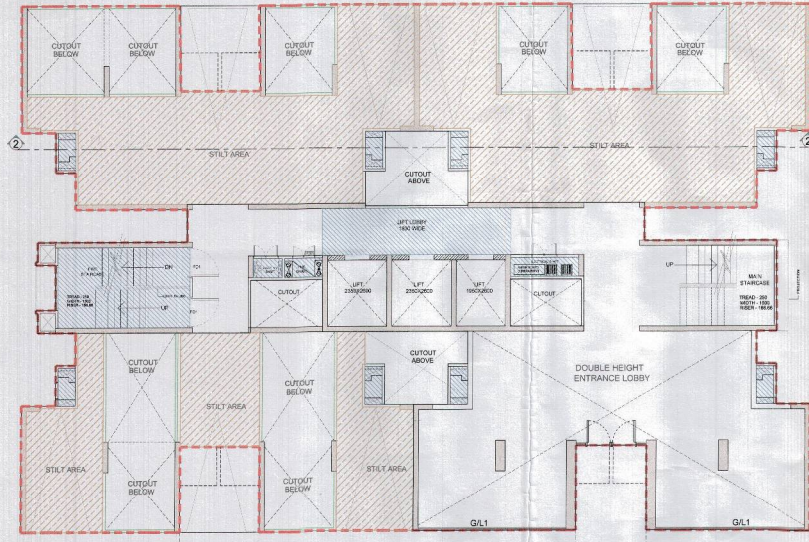

STILT/ GROUND FLOOR PLAN

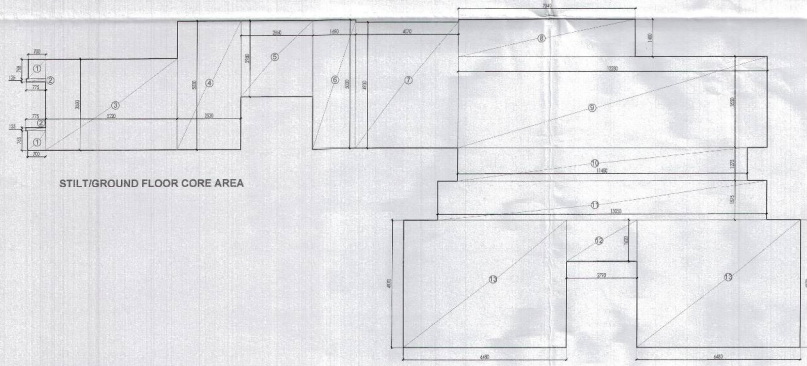


STILT/GROUND FLOOR CORE AREA

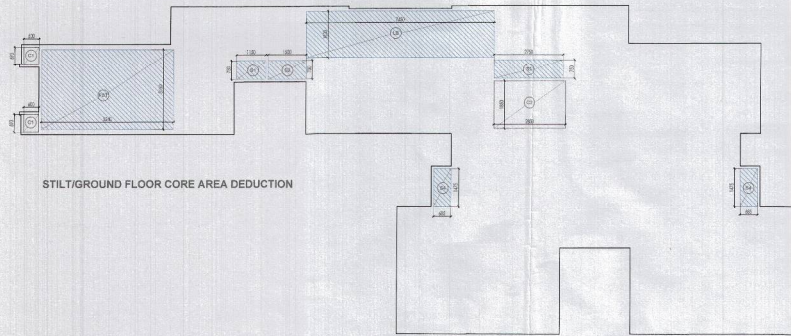

STILT/GROUND FLOOR CORE AREA DEDUCTION

FIRST FLOOR PLAN

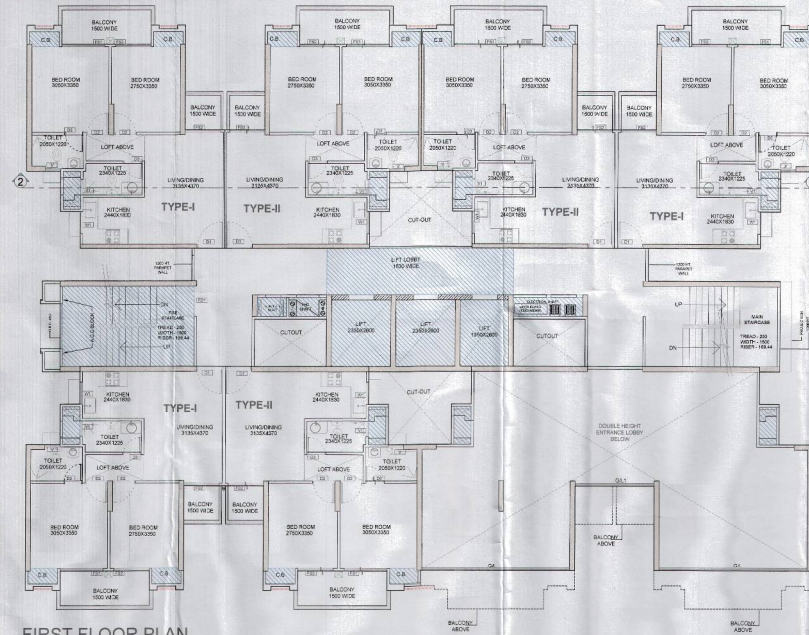

LEGEND:

—	BUILDING LINE
▨	STILT AREA
▤	SERVICES
▥	BALCONY PROJ.
▦	BALCONY

TYPICAL 2BHK TYPE-I
AREA CALCULATION CHART


TYPICAL FLOOR FAR AREA CALCULATION OF UNIT TYPE-I

ITEM	WIDTH	LENGTH	NO.	AREA (SQ. M.)
1	3.94	3.95	2	31.80
2	3.51	3.95	1	13.86
3	2.35	1.620	1	3.48
4	0.76	1.575	1	1.20
5	0.740	4.070	1	30.83
6	0.815	0.150	2	0.25
TOTAL				80.45

DEDUCTION UNDER SERVICES FAR

ITEM	WIDTH	LENGTH	NO.	AREA (SQ. M.)
CR	0.190	0.800	2	0.31
SI	0.695	1.475	1	1.03
TOTAL				1.34

FAR AREA CALCULATION OF UNIT TYPE-I = 3 - 2
NET FAR AREA OF UNIT TYPE-I = 79.11

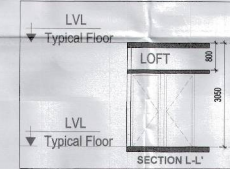

DOOR & WINDOW SCHEDULE: FIRST FLOOR

TYPE	SIZE	DESCRIPTION	TOTAL NOS.
FD1	1100 X 2300		5
WD1	1000 X 1500		4
WD2	800 X 2100		12
WD3	700 X 2000		1
WD4	800 X 1800		5
WD5	800 X 1800		5

SUBMISSION DRAWING

PROJECT:

REVISED SUBMISSION DRAWINGS
FOR PROPOSED GROUP HOUSING AT
PLOT No:- GH-01/A, SECTOR-10,
GREATER NOIDA WEST (U.P) FOR
M/s HEBE INFRASTRUCTURE PVT. LTD.

DRAWING TITLE:

T-1, WING-B, GROUND & FIRST FLOOR
PLAN & AREA CALCULATION

For HEBE INFRASTRUCTURE PVT. LTD.
Authorised Signatory

OWNER'S SIGN

ARCHITECT'S SIGN



SCALE 1:100

DEALT BY
PUSH-PENDERDATE
MAY-2016

DESIGN BY

CHECKED BY

DRG. No.