




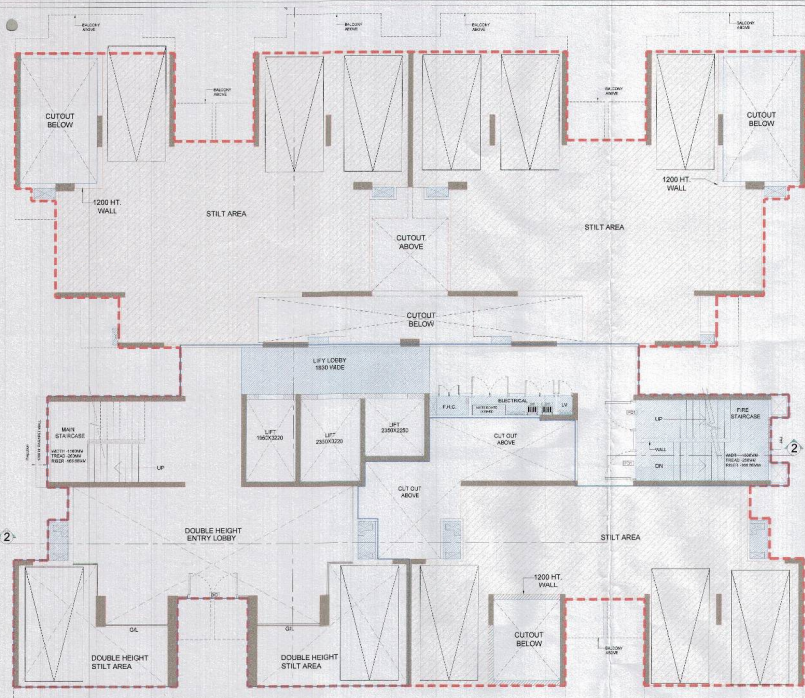

STILT/GROUND FLOOR PLAN

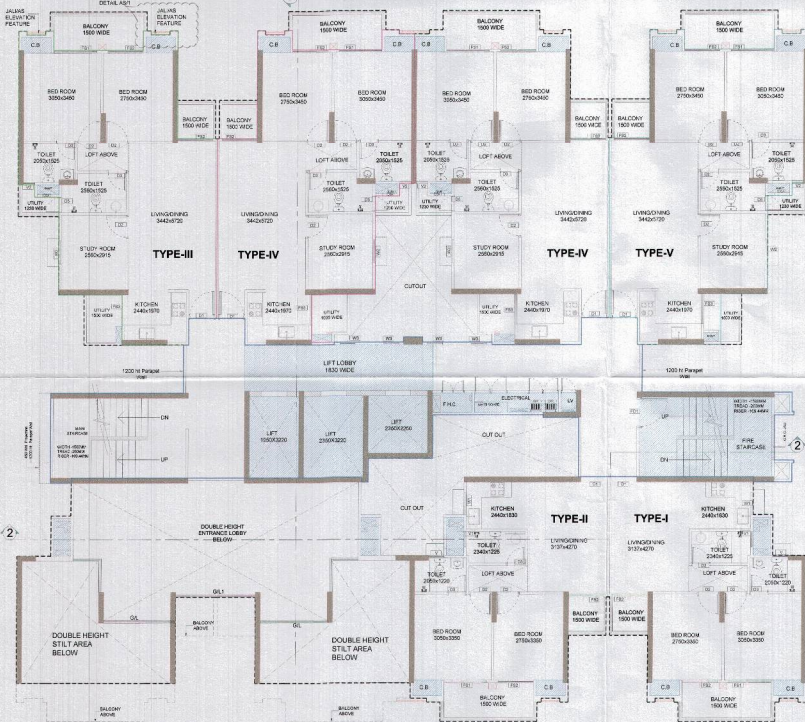

FIRST FLOOR PLAN

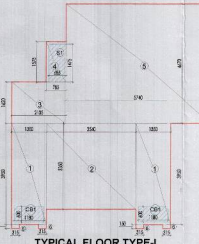

TYPICAL FLOOR TYPE-I

TYPICAL 2BHK TYPE-I AREA CALCULATION CHART

TYPICAL FLOOR FAR AREA CALCULATION OF UNIT TYPE - I


ITEM	WIDTH	LENGTH	NO.	AREA (SQ. M)
1	3.300	3.350	2	22.07
2	3.350	3.350	1	11.96
3	2.335	1.620	1	3.78
4	0.385	1.275	1	0.49
5	5.740	4.675	1	26.81
6	0.315	0.150	1	0.05
TOTAL				54.88

DEDUCTION UNDER SERVICES FAR

ITEM	WIDTH	LENGTH	NO.	AREA (SQ. M)
CS1	1.330	0.050	2	0.13
TOTAL				0.26

FAR AREA CALCULATION OF UNIT TYPE-I

NET FAR AREA OF UNIT TYPE-I = 54.62

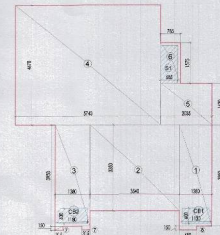

TYPICAL FLOOR TYPE-II

TYPICAL 2BHK TYPE-II AREA CALCULATION CHART

TYPICAL FLOOR FAR AREA CALCULATION OF UNIT TYPE-II

ITEM	WIDTH	LENGTH	NO.	AREA (SQ. M)
1	3.300	3.350	2	22.07
2	3.350	3.350	1	11.96
3	2.335	1.620	1	3.78
4	0.385	1.275	1	0.49
5	5.740	4.675	1	26.81
6	0.315	0.150	1	0.05
TOTAL				54.88

DEDUCTION UNDER SERVICES FAR

ITEM	WIDTH	LENGTH	NO.	AREA (SQ. M)
CS1	1.330	0.050	2	0.13
TOTAL				0.26

FAR AREA CALCULATION OF UNIT TYPE-II

NET FAR AREA OF UNIT TYPE-II = 54.62

STILT/GROUND FLOOR CORE AREA CALCULATION CHART


ITEM	WIDTH	LENGTH	NO.	AREA (SQ. M)
1	4.400	4.775	1	30.91
2	3.300	0.050	1	0.17
3	3.740	1.100	1	4.11
4	4.400	4.775	1	30.91
5	3.300	0.050	1	0.17
6	10.000	1.175	1	11.75
7	11.40	1.275	1	14.53
8	0.075	0.07	1	0.01
9	0.20	0.20	1	0.04
10	0.075	0.07	1	0.01
11	4.275	2.80	1	12.00
12	1.45	2.20	1	3.20
13	3.500	2.20	1	7.70
14	1.775	0.050	1	0.09
15	7	0.80	2	1.12
TOTAL				122.37

STILT/GROUND FLOOR CORE AREA DETAIL IN F.A.R.


ITEM	WIDTH	LENGTH	NO.	AREA (SQ. M)
S1	1.50	0.75	1	1.13
S2	3.300	0.750	1	2.48
S3	6	0.75	1	4.50
S4	4.00	1.425	2	11.30
S5	7.45	1.00	1	7.45
S6	5.25	2.10	1	11.03
TOTAL				37.94

STILT/GROUND FLOOR CORE AREA DETAIL IN F.A.R. (1)


NET STILT/GROUND FLOOR CORE AREA DETAIL IN F.A.R. = 160.22

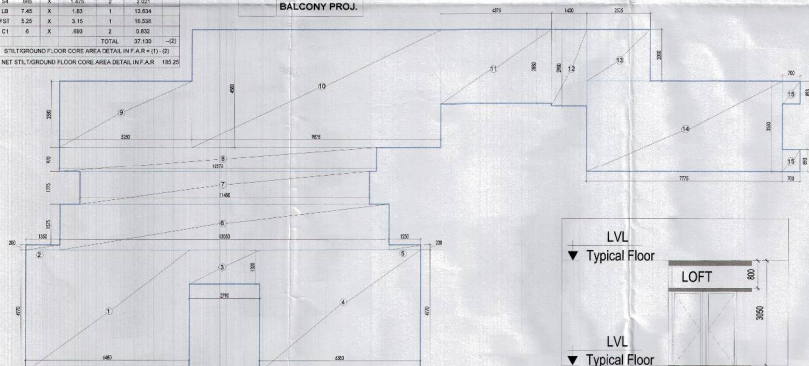

STILT/GROUND FLOOR CORE AREA DEDUCTION CALCULATION

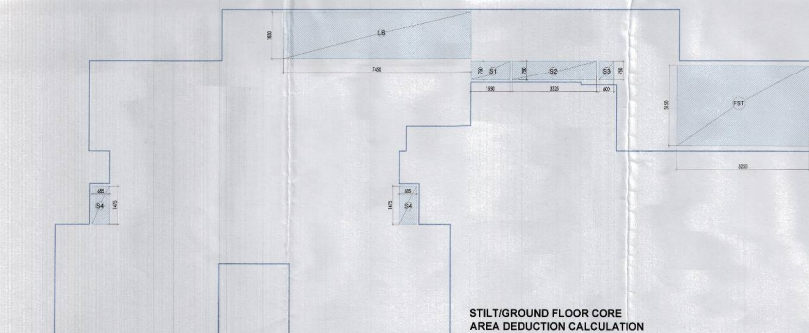

STILT/GROUND FLOOR CORE AREA DEDUCTION CALCULATION

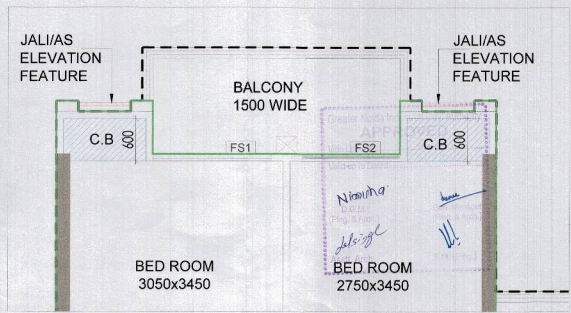

DETAIL 1-1

STILT AREA CALCULATION:

= (TYPICAL FLOOR FAR + TYPICAL FLOOR SERVICES AREA) -
(GROUND FLOOR ENTRANCE LOBBY AND CORE AREA+SERVICE AREA)
= (553.38 + 71.29) - (185.28+36.3)
= 403.09 SQ.M

GROUND COVERAGE:

= (TYPICAL FLOOR FAR + TYPICAL FLOOR SERVICES AREA+CORE AREA NON F.A.R.)
= (553.38 + 71.29 + 832)
= 625.51 SQ.M

STILT CORE NON F.A.R. AREA CALCULATION CHART

STILT & TYPICAL FLOOR CORE AREA DETAIL IN F.A.R.

ITEM	WIDTH	LENGTH	NO.	AREA (SQ. M)
CS1	1.330	0.050	2	0.13
TOTAL				0.26

NET STILT CORE NON F.A.R. AREA = 0.26

SUBMISSION DRAWING

PROJECT:

**PROPOSED SUBMISSION DRAWINGS
FOR GROUP HOUSING AT
PLOT No:- GH-01/A, SECTOR-10,
GREATER NOIDA WEST (U.P) FOR
M/s HEBE INFRASTRUCTURE PVT. LTD.**

DRAWING TITLE:

**T-2,WING-A GROUND & FIRST FLOOR
PLAN & AREA CALCULATION**

For Hebe Infrastructure Pvt. Ltd.

Chandray
Authorised Signatory
OWNER'S SIGN

Chandray
Payush Chandray
Bachelor of Architecture
Member Council of Architecture
Reg. No. CA/0518189

ARCHITECT'S SIGN.

SCALE 1:100

DEALT BY
PUSHPENDER

DATE -
MAY-2016

DESIGN BY

CHECKED BY

DRG. No.