



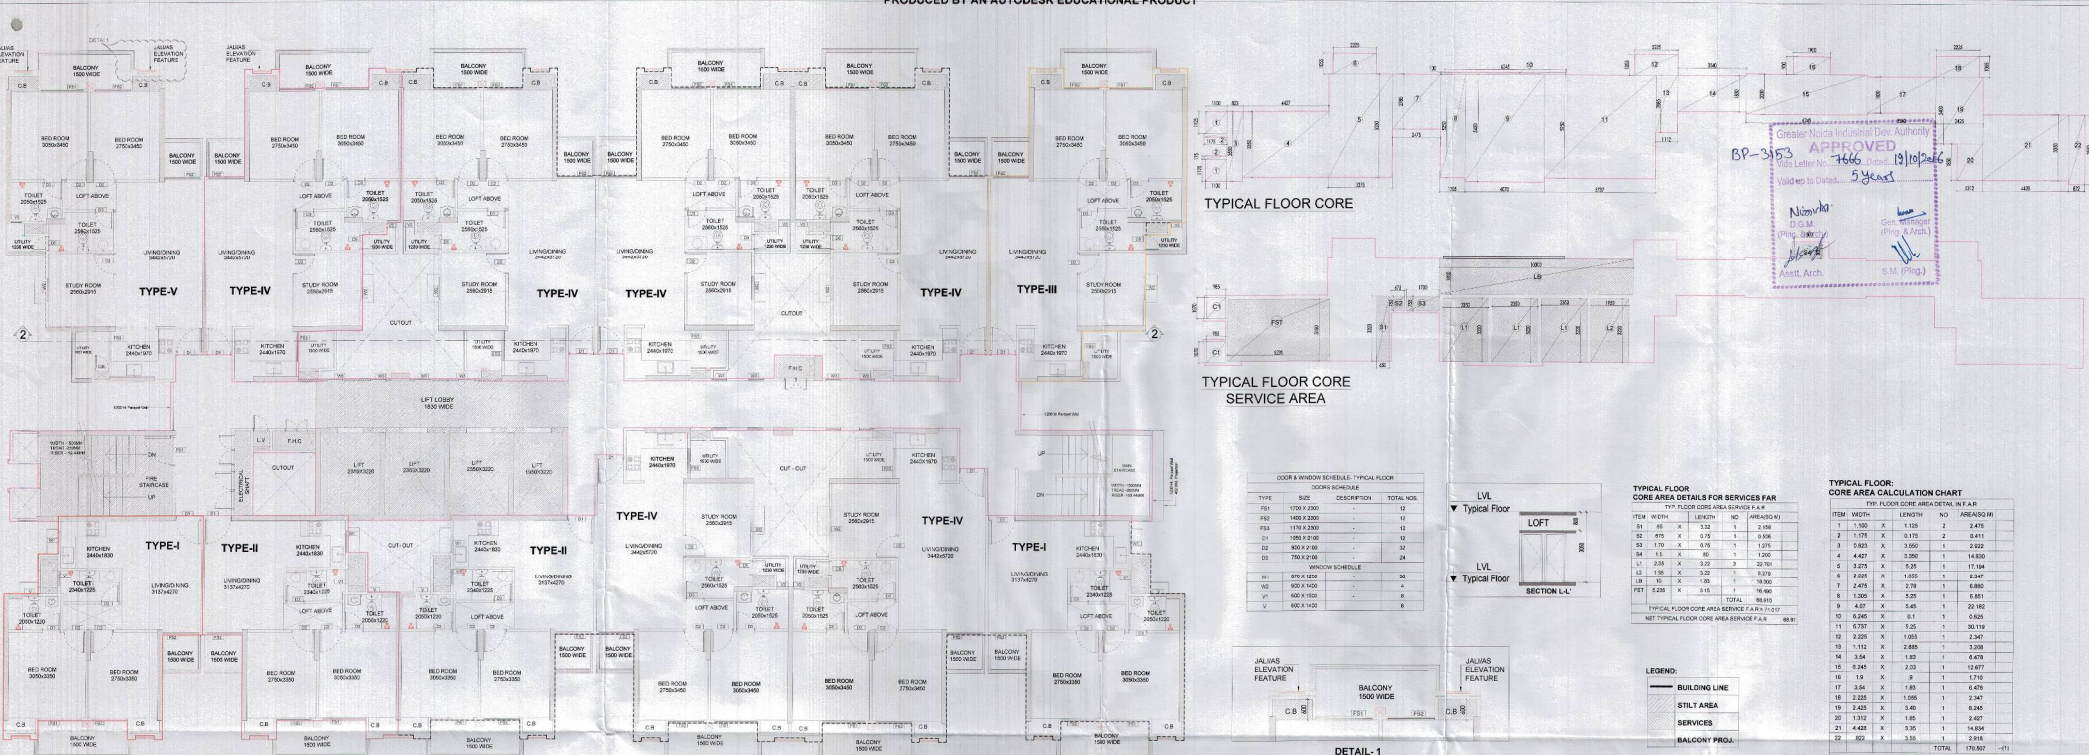

TYPICAL FLOOR PLAN
(2nd TO 21st FLOOR)

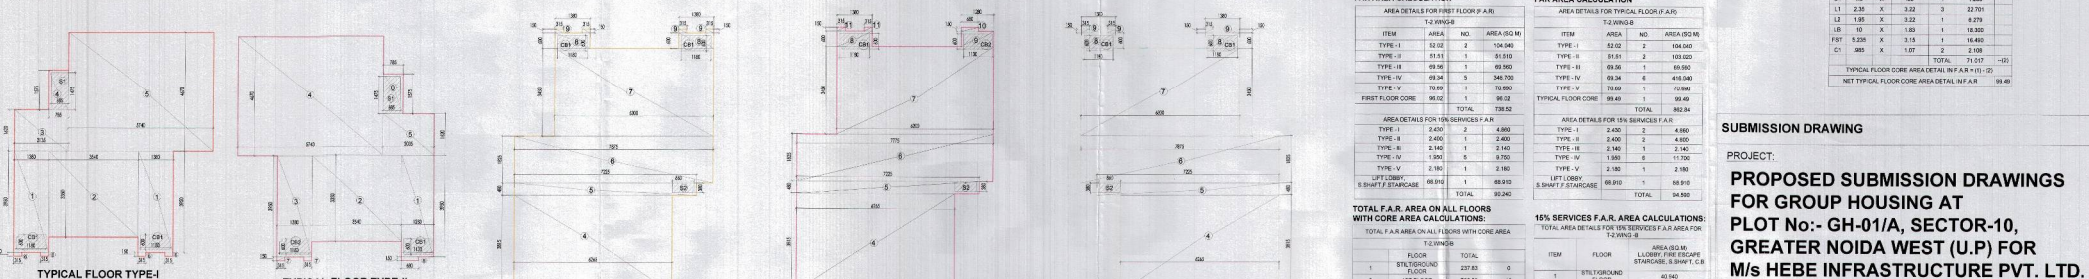

TYPICAL 2BHK TYPE-I
AREA CALCULATION CHART

TYPICAL FLOOR FAR AREA CALCULATION OF UNIT TYPE-I

ITEM	WIDTH	LENGTH	NO.	AREA (SQ. M.)	
1	3.380	X	1.900	2	12.820
2	3.340	X	3.350	1	11.185
3	2.125	X	1.500	1	3.188
4	0.785	X	1.575	1	1.234
5	5.740	X	4.470	1	25.611
6	5.315	X	0.350	4	0.740
TOTAL 54.86					
DEDUCTIONS UNDER SERVICES F.A.R.					
CEM	3.180	X	0.600	2	3.816
ST	0.085	X	1.475	1	0.125
TOTAL 3.941					
F.A.R. AREA OF UNIT TYPE-I 50.92					
NET F.A.R. AREA OF UNIT TYPE-I 50.92					

TYPICAL 2BHK TYPE-II
AREA CALCULATION CHART

TYPICAL FLOOR FAR AREA CALCULATION OF UNIT TYPE-II

ITEM	WIDTH	LENGTH	NO.	AREA (SQ. M.)	
1	3.380	X	3.35	1	11.513
2	3.340	X	3.350	1	11.185
3	2.125	X	1.500	1	3.188
4	0.785	X	1.575	1	1.234
5	5.740	X	4.470	1	25.611
6	5.315	X	0.350	4	0.740
TOTAL 53.56					
DEDUCTIONS UNDER SERVICES F.A.R.					
CEM	3.180	X	0.600	2	3.816
ST	0.085	X	1.475	1	0.125
TOTAL 3.941					
F.A.R. AREA OF UNIT TYPE-II 49.62					
NET F.A.R. AREA OF UNIT TYPE-II 49.62					

TYPICAL 2BHK TYPE-III
AREA CALCULATION CHART

TYPICAL FLOOR FAR AREA CALCULATION OF UNIT TYPE-III

ITEM	WIDTH	LENGTH	NO.	AREA (SQ. M.)	
1	2.840	X	0.850	1	2.414
2	2.840	X	0.850	1	2.414
3	2.840	X	0.850	1	2.414
4	2.840	X	0.850	1	2.414
5	2.840	X	0.850	1	2.414
6	2.840	X	0.850	1	2.414
7	2.840	X	0.850	1	2.414
8	2.840	X	0.850	1	2.414
9	2.840	X	0.850	1	2.414
10	2.840	X	0.850	1	2.414
11	2.840	X	0.850	1	2.414
12	2.840	X	0.850	1	2.414
TOTAL 28.96					
DEDUCTIONS					
CEM	3.180	X	0.600	2	3.816
ST	0.085	X	1.475	1	0.125
TOTAL 3.941					
F.A.R. AREA OF UNIT TYPE-III 25.02					
NET F.A.R. AREA OF UNIT TYPE-III 25.02					

TYPICAL 2BHK TYPE-IV
AREA CALCULATION CHART

TYPICAL FLOOR FAR AREA CALCULATION OF UNIT TYPE-IV

ITEM	WIDTH	LENGTH	NO.	AREA (SQ. M.)	
1	2.840	X	0.850	1	2.414
2	2.840	X	0.850	1	2.414
3	2.840	X	0.850	1	2.414
4	2.840	X	0.850	1	2.414
5	2.840	X	0.850	1	2.414
6	2.840	X	0.850	1	2.414
7	2.840	X	0.850	1	2.414
8	2.840	X	0.850	1	2.414
9	2.840	X	0.850	1	2.414
10	2.840	X	0.850	1	2.414
11	2.840	X	0.850	1	2.414
12	2.840	X	0.850	1	2.414
TOTAL 28.96					
DEDUCTIONS					
CEM	3.180	X	0.600	2	3.816
ST	0.085	X	1.475	1	0.125
TOTAL 3.941					
F.A.R. AREA OF UNIT TYPE-IV 25.02					
NET F.A.R. AREA OF UNIT TYPE-IV 25.02					

TYPICAL 2BHK TYPE-V
AREA CALCULATION CHART

TYPICAL FLOOR FAR AREA CALCULATION OF UNIT TYPE-V

ITEM	WIDTH	LENGTH	NO.	AREA (SQ. M.)	
1	2.840	X	0.850	1	2.414
2	2.840	X	0.850	1	2.414
3	2.840	X	0.850	1	2.414
4	2.840	X	0.850	1	2.414
5	2.840	X	0.850	1	2.414
6	2.840	X	0.850	1	2.414
7	2.840	X	0.850	1	2.414
8	2.840	X	0.850	1	2.414
9	2.840	X	0.850	1	2.414
10	2.840	X	0.850	1	2.414
11	2.840	X	0.850	1	2.414
12	2.840	X	0.850	1	2.414
TOTAL 28.96					
DEDUCTIONS					
CEM	3.180	X	0.600	2	3.816
ST	0.085	X	1.475	1	0.125
TOTAL 3.941					
F.A.R. AREA OF UNIT TYPE-V 25.02					
NET F.A.R. AREA OF UNIT TYPE-V 25.02					

TYPICAL FLOOR TYPE-III

TYPICAL FLOOR TYPE-IV

TYPICAL FLOOR TYPE-V

TYPICAL 2BHK TYPE-III
AREA CALCULATION CHART

F.A.R. AREA DETAILS OF TYPE-III 2BHK

ITEM	WIDTH	LENGTH	NO.	AREA (SQ. M.)	
1	2.840	X	0.850	1	2.414
2	2.840	X	0.850	1	2.414
3	2.840	X	0.850	1	2.414
4	2.840	X	0.850	1	2.414
5	2.840	X	0.850	1	2.414
6	2.840	X	0.850	1	2.414
7	2.840	X	0.850	1	2.414
8	2.840	X	0.850	1	2.414
9	2.840	X	0.850	1	2.414
10	2.840	X	0.850	1	2.414
11	2.840	X	0.850	1	2.414
12	2.840	X	0.850	1	2.414
TOTAL 28.96					
DEDUCTIONS					
CEM	3.180	X	0.600	2	3.816
ST	0.085	X	1.475	1	0.125
TOTAL 3.941					
F.A.R. AREA OF UNIT TYPE-III 25.02					
NET F.A.R. AREA OF UNIT TYPE-III 25.02					

TYPICAL 2BHK TYPE-IV
AREA CALCULATION CHART

F.A.R. AREA DETAILS OF TYPE-IV 2BHK

ITEM	WIDTH	LENGTH	NO.	AREA (SQ. M.)	
1	2.840	X	0.850	1	2.414
2	2.840	X	0.850	1	2.414
3	2.840	X	0.850	1	2.414
4	2.840	X	0.850	1	2.414
5	2.840	X	0.850	1	2.414
6	2.840	X	0.850	1	2.414
7	2.840	X	0.850	1	2.414
8	2.840	X	0.850	1	2.414
9	2.840	X	0.850	1	2.414
10	2.840	X	0.850	1	2.414
11	2.840	X	0.850	1	2.414
12	2.840	X	0.850	1	2.414
TOTAL 28.96					
DEDUCTIONS					
CEM	3.180	X	0.600	2	3.816
ST	0.085	X	1.475	1	0.125
TOTAL 3.941					
F.A.R. AREA OF UNIT TYPE-IV 25.02					
NET F.A.R. AREA OF UNIT TYPE-IV 25.02					

TYPICAL 2BHK TYPE-V
AREA CALCULATION CHART

F.A.R. AREA DETAILS OF TYPE-V 2BHK

ITEM	WIDTH	LENGTH	NO.	AREA (SQ. M.)	
1	2.840	X	0.850	1	2.414
2	2.840	X	0.850	1	2.414
3	2.840	X	0.850	1	2.414
4	2.840	X	0.850	1	2.414
5	2.840	X	0.850	1	2.414
6	2.840	X	0.850	1	2.414
7	2.840	X	0.850	1	2.414
8	2.840	X	0.850	1	2.414
9	2.840	X	0.850	1	2.414
10	2.840	X	0.850	1	2.414
11	2.840	X	0.850	1	2.414
12	2.840	X	0.850	1	2.414
TOTAL 28.96					
DEDUCTIONS					
CEM	3.180	X	0.600	2	3.816
ST	0.085	X	1.475	1	0.125
TOTAL 3.941					
F.A.R. AREA OF UNIT TYPE-V 25.02					
NET F.A.R. AREA OF UNIT TYPE-V 25.02					

TOWER - 2 (WING B) , TYPICAL FLOOR, AND, AREA CALCULATION

DRAWING TITLE :

OWNER'S SIGN

ARCHITECT'S SIGN

SCALE

1:100

DESIGN BY

DEALT BY

PUSHPENDER

CHECKED BY

DATE

MAY-2016

REG. NO.

Peeyush Chaudhary

Seal of Architect

Member Council of Architects

REG. NO. C-10079-1

Authorised Signatory

SO-17A

Greater Noida Industrial Dev. Authority
BP-3453 APPROVED
This Letter No. 7666
Valid up to Disposal 5 years
13/04/2016
Nimika
Gen. Secy.
(Eng. & Arch.)
Asst. Arch.
S.M. Singh

SUBMISSION DRAWING
PROJECT:
PROPOSED SUBMISSION DRAWINGS
FOR GROUP HOUSING AT
PLOT No:- GH-01/A, SECTOR-10,
GREATER NOIDA WEST (U.P) FOR
M/s HEBE INFRASTRUCTURE PVT. LTD.

DRAWING TITLE:
TOWER - 2 (WING B) , TYPICAL FLOOR,
AND, AREA CALCULATION
For Hebe Infrastructure Pvt. Ltd.
Praveen Chaudhary
Partner of Architects
Member Council of Architecture
Regd. No. A-2071955
OWNER'S SIGN
ARCHITECT'S SIGN

SCALE 1:100
DEALT BY PUSHPENDER
DESIGN BY CHECKED BY
DATE MAY-2016
DRG No.
SD-17A