


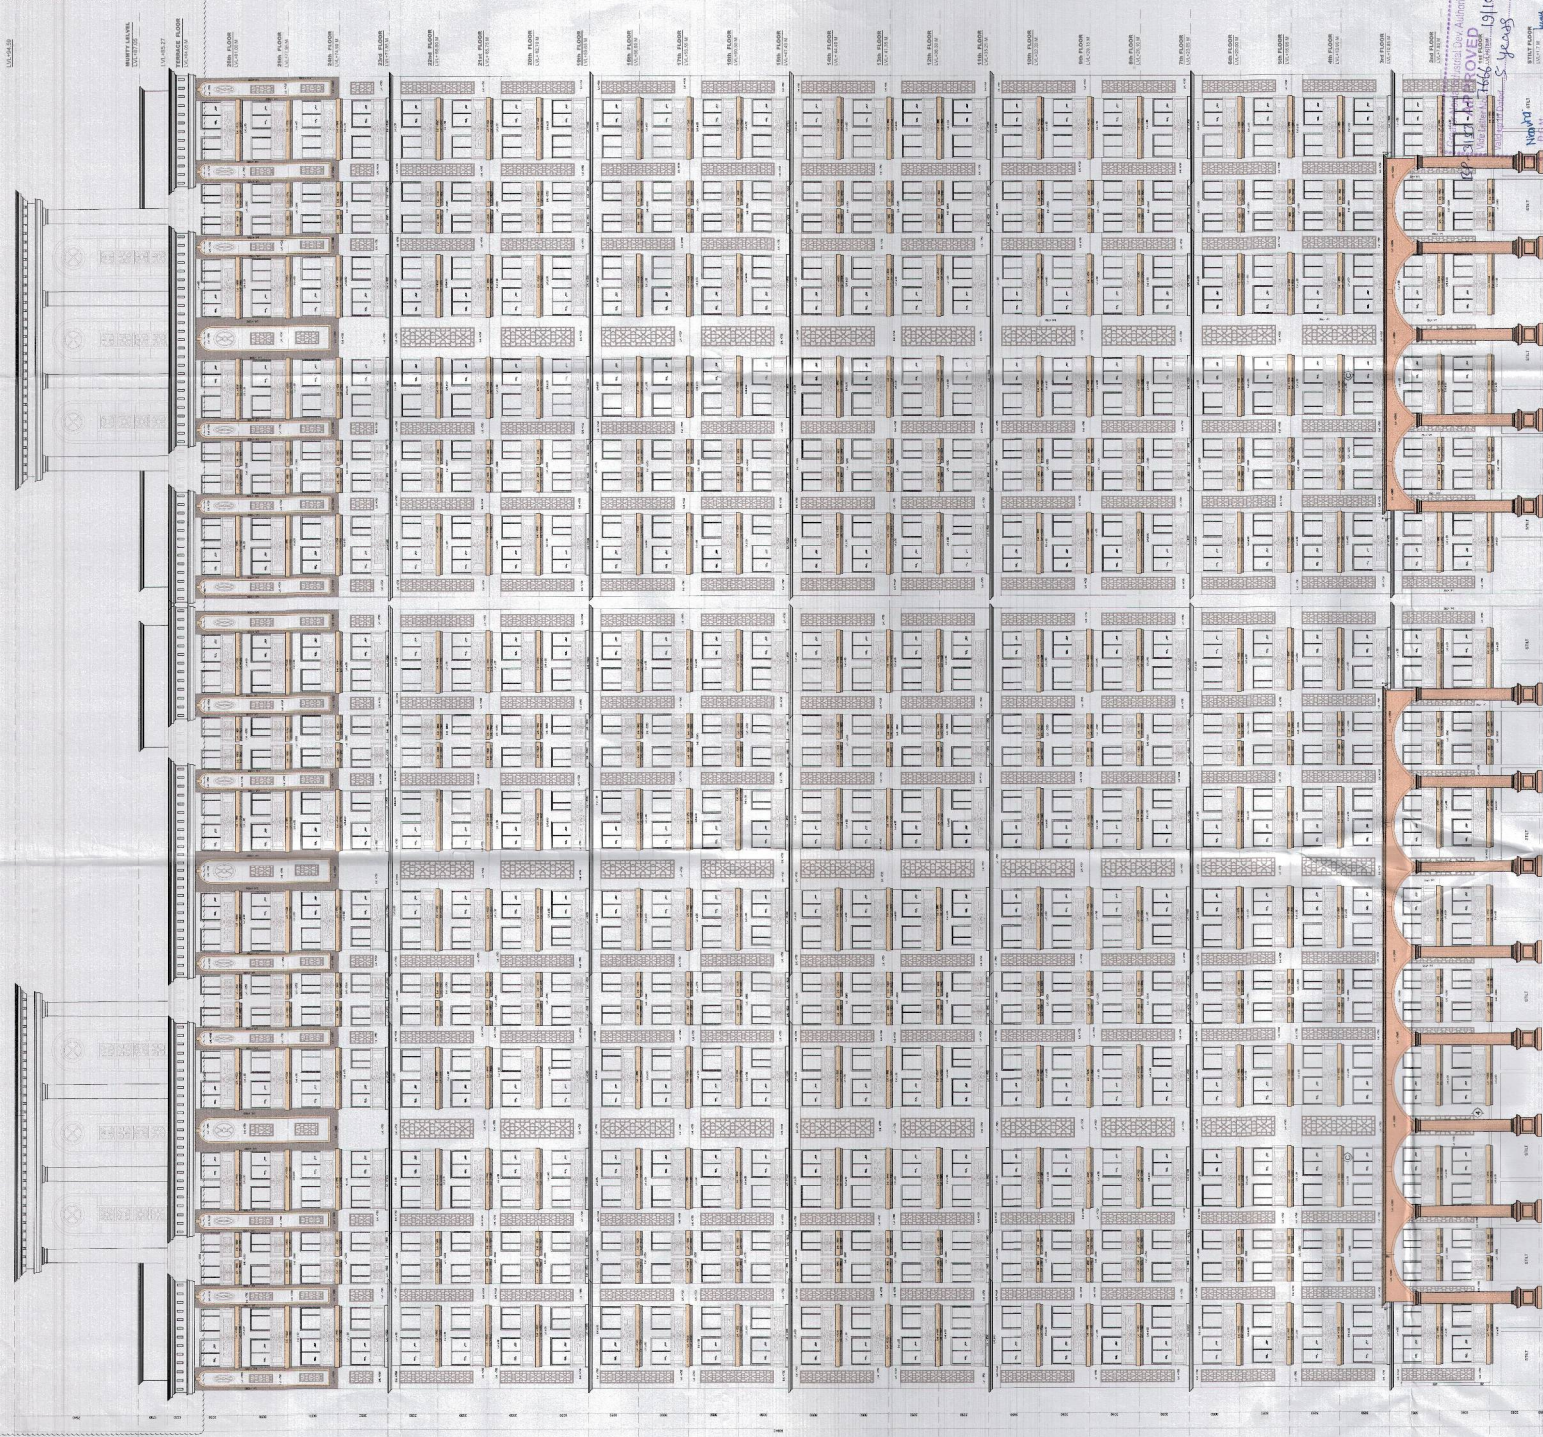

FRONT ELEVATION

SUBMISSION DRAWING

PROJECT:
PROPOSED SUBMISSION DRAWINGS
FOR GROUP HOUSING AT
PLOT No:- GH-01/A, SECTOR-10,
GREATER NOIDA WEST (U.P) FOR
M/s HEBE INFRASTRUCTURE PVT. LTD.

DRAWING TITLE
TOWER -1
FRONT ELEVATION

For Hebe Infrastructure Pvt. Ltd.
Clancy
Authorized Signatory
OWNERS SIGN

Clancy
PROJECT: Clancy
PLOT No:- GH-01/A, SECTOR-10,
GREATER NOIDA WEST (U.P) FOR
M/s HEBE INFRASTRUCTURE PVT. LTD.

ARCHITECT'S SEAL

SCALE 1:150	DESIGN BY SL	DEALT BY RD	DATE MARCH 2016
	CHECKED BY	DRG. No.	