
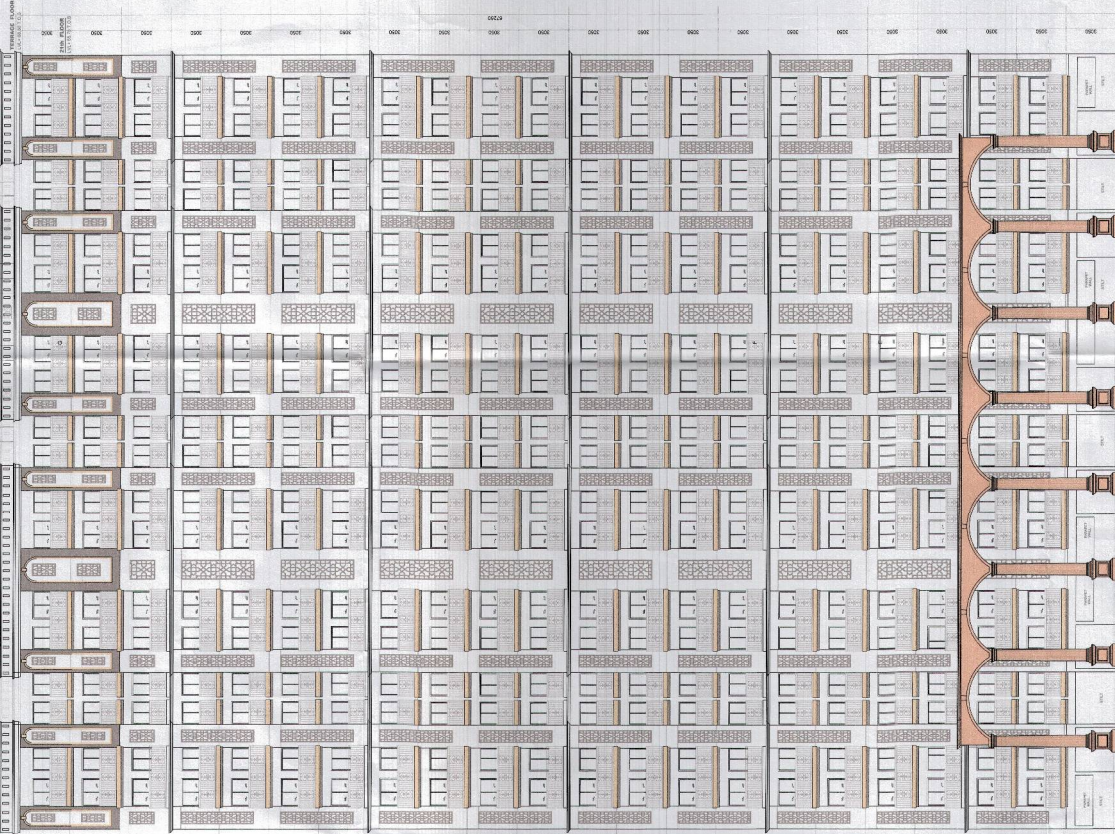


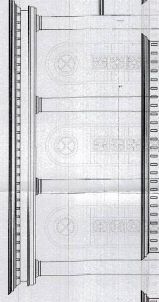

FRONT ELEVATION

SUBMISSION DRAWING

PROJECT:
PROPOSED SUBMISSION DRAWINGS
FOR GROUP HOUSING AT
PLOT No:- GH-01/A, SECTOR-10,
GREATER NOIDA-WEST (U.P.) FOR
M/s HEBE INFRASTRUCTURE PVT. LTD.
SR-31832-1, Lr No-766, Dated-19/02/2016
Drawing Title: Tower -2
Front Elevation
Drawing Title: Tower -2
Front Elevation
Drawing Title: Tower -2
Front Elevation

OWNER'S SIGN		ARCHITECT'S SIGN	
For Hebe Infrastructure Pvt. Ltd. Authorized Signatory		For Hebe Infrastructure Pvt. Ltd. Authorized Signatory	
SCALE 1:150	DEALT BY PUSHENDER	DATE MARCH 2016	DWG. No. SD-23
DESIGN BY	CHECKED BY AKSHAT		