


GH-01A
25000.00
SQ.MT.



LOCATION PLAN

18M ROAD

45M ROAD

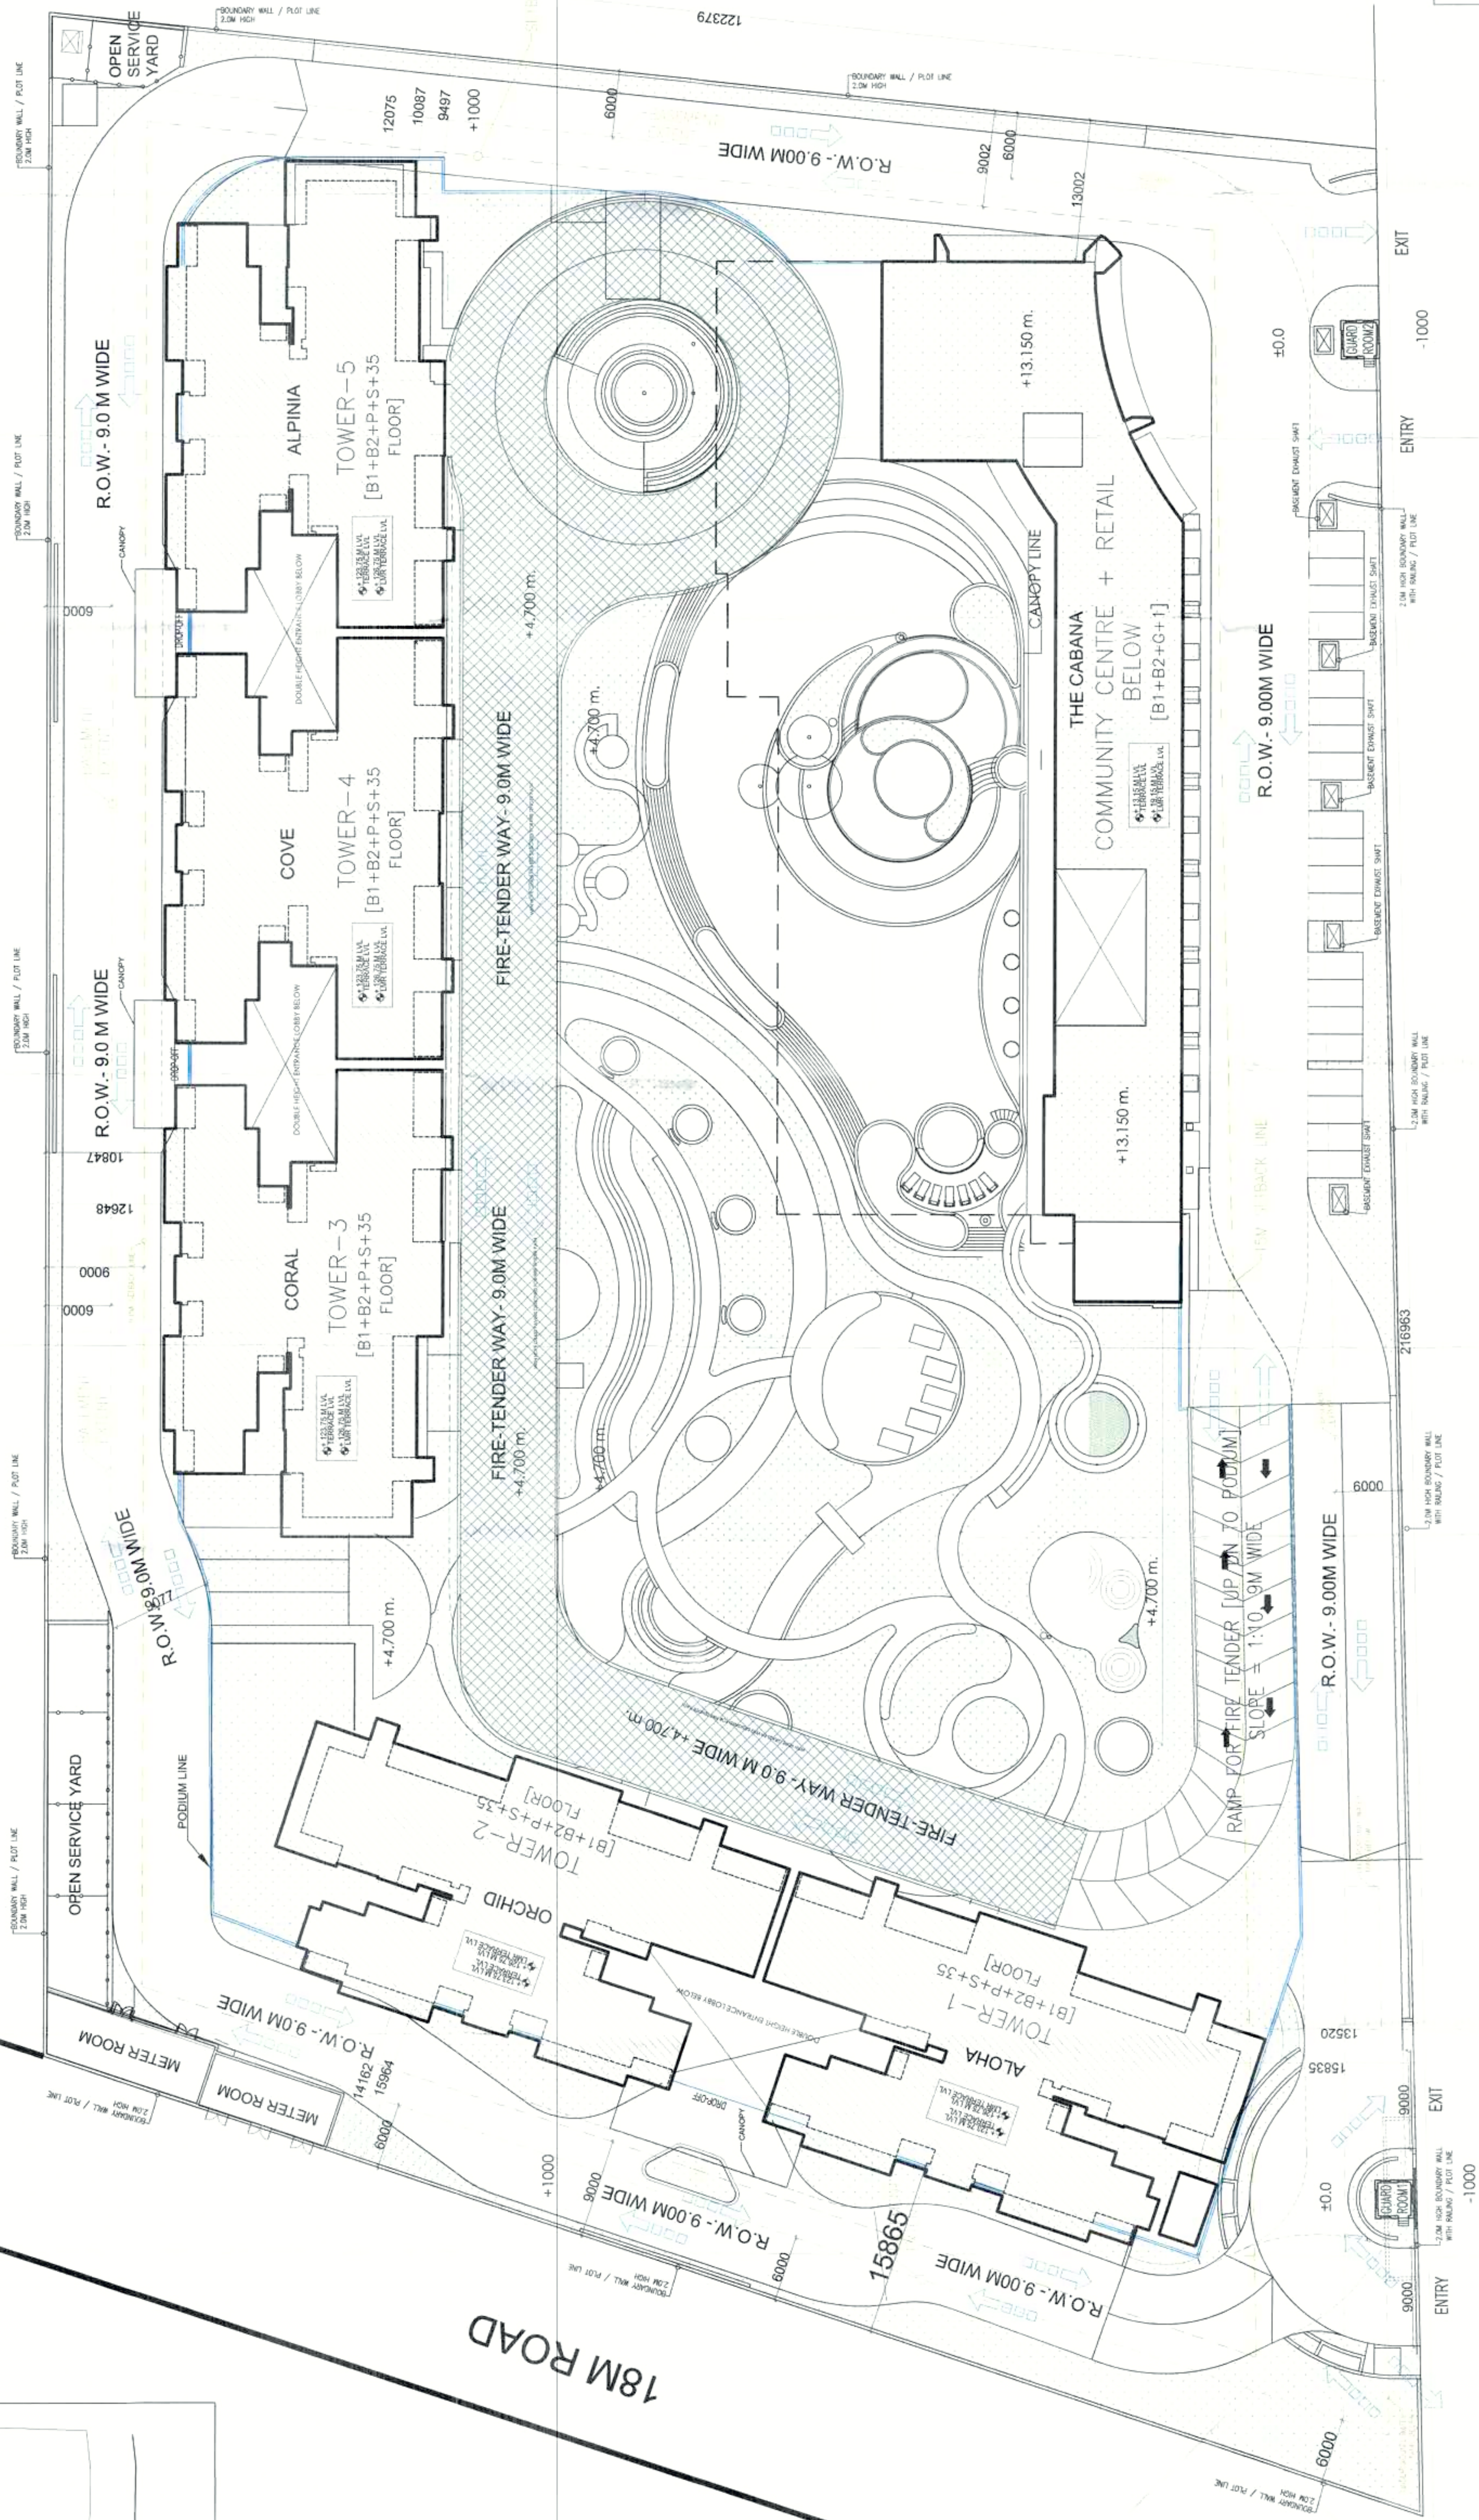

LEGEND	
BOUNDARY LINE	
SETBACK LINE	
BASEMENT EXTENT LINE	
TOWER LINE	
HATCH LEGEND	
LANDSCAPE/ GREENERY	
WATER-BODY	

1. PROPOSED EXISTING UTILITIES	
1.1. WATER SUPPLY	1.1.1. WATER SUPPLY
1.2. SEWERAGE	1.2.1. SEWERAGE
1.3. GAS	1.3.1. GAS
1.4. TELEPHONE	1.4.1. TELEPHONE
1.5. CABLE	1.5.1. CABLE
1.6. POWER	1.6.1. POWER
1.7. OTHER	1.7.1. OTHER
2. PROPOSED NEW UTILITIES	2.1. WATER SUPPLY
2.2. SEWERAGE	2.2.1. SEWERAGE
2.3. GAS	2.3.1. GAS
2.4. TELEPHONE	2.4.1. TELEPHONE
2.5. CABLE	2.5.1. CABLE
2.6. POWER	2.6.1. POWER
2.7. OTHER	2.7.1. OTHER

2. PROPOSED NEW UTILITIES	
2.1. WATER SUPPLY	2.1.1. WATER SUPPLY
2.2. SEWERAGE	2.2.1. SEWERAGE
2.3. GAS	2.3.1. GAS
2.4. TELEPHONE	2.4.1. TELEPHONE
2.5. CABLE	2.5.1. CABLE
2.6. POWER	2.6.1. POWER
2.7. OTHER	2.7.1. OTHER

3. PROPOSED NEW UTILITIES	
3.1. WATER SUPPLY	3.1.1. WATER SUPPLY
3.2. SEWERAGE	3.2.1. SEWERAGE
3.3. GAS	3.3.1. GAS
3.4. TELEPHONE	3.4.1. TELEPHONE
3.5. CABLE	3.5.1. CABLE
3.6. POWER	3.6.1. POWER
3.7. OTHER	3.7.1. OTHER

CLIENT -

GOOREJ PROPERTIES LTD.
PROPOSED BUILDING PLAN FOR GROUP HOUSING
PROJECT AT PLOT NO. GH-01 A, SECTOR 146,
NOIDA

ARCHITECT -

GOLDEN INDIA ARCHITECTS

SUBMISSION

SCALE -

TITLE -

SITE LAYOUT PLAN

OWNER'S SIGN

ARCHITECT SIGN

GOOREJ PROPERTIES LTD.
B-10, SECTOR 146,
NOIDA
Authorized Signatory

Mr. ANANSH SRIVASTAVA
B-10, SECTOR 146,
NOIDA
Authorized Signatory

SITE PLAN

DWG NO. -