


AREA CHART OF GROUP HOUSING (KUSHMI ENCLAVE) AT LACCHIPUR GORAKHNATH ,GORAKHPUR FOR GORAKHPUR DEVELOPEMENT AUTHORITY

PROPOSED GROUP HOUSING  
AT LACCHIPUR GORAKHNATH  
GORAKHPUR  
FOR GORAKHPUR DEVELOPEMENT  
AUTHORITY

THIS DRAWING AND THE INFORMATION CONTAINED  
HEREIN SHALL NOT BE DISCLOSED, REPRODUCED OR  
USED FOR ANY PURPOSE BY ANY PERSON WITHOUT  
THE EXPRESS WRITTEN CONSENT OF M/S MURALAGE.  
THIS DRAWING IS PROTECTED UNDER COPYRIGHT  
LAW AND ANY COPYING OR REPRODUCTION HEREOF  
IS PROHIBITED. UNAUTHORISED PERSONS FOUND  
COPYING THIS DRAWING OR ANY PART OF THIS  
DOCUMENT OR USING THE SAME FOR ANY PURPOSE  
SHALL BE SUBJECT TO LEGAL ACTION.

| LEGEND:- |        |                |
|----------|--------|----------------|
| S.NO.    | SYMBOL | DESCRIPTION    |
| 1        |        | M.S. FIRE PIPE |
| 2        |        | VALVES         |
| 3        |        | 4 WAY          |
| 4        |        | 2 WAY          |

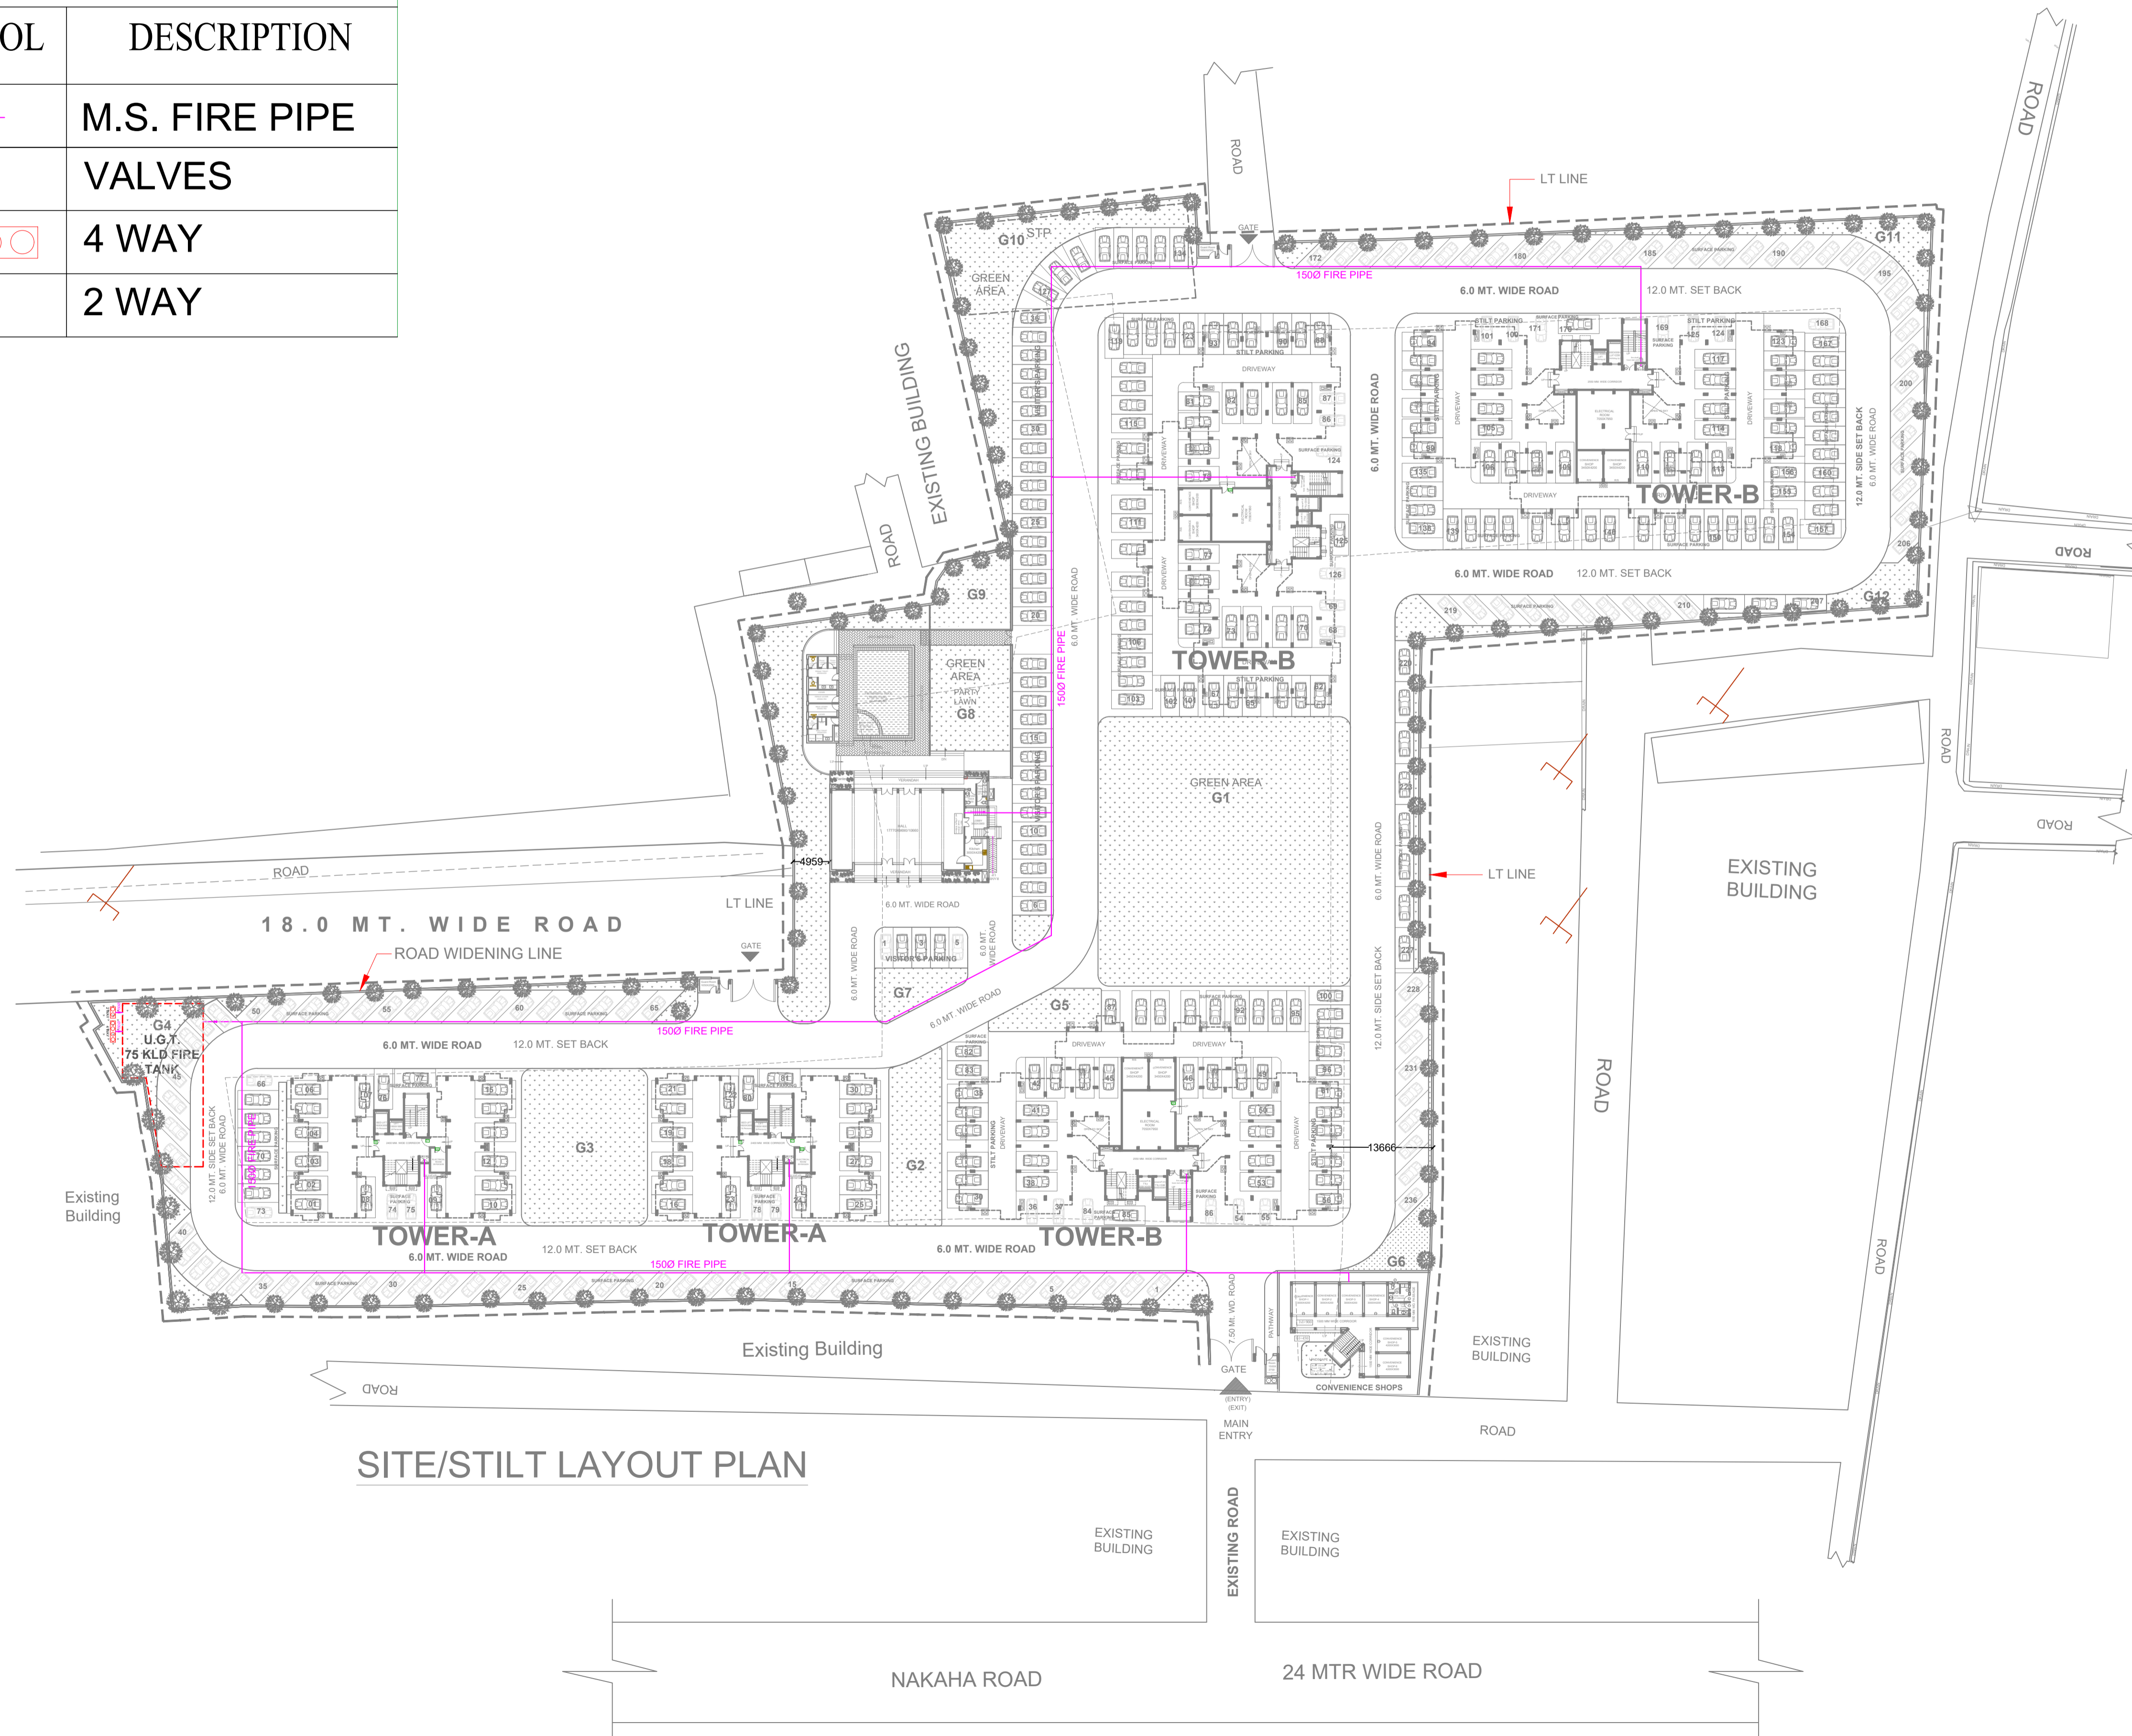

SITE/STILT LAYOUT PLAN

GORAKHPUR  
DEVELOPEMENT AUTHORITY  
GORAKHPUR,UTTARPRADESH

|                     |                  |               |
|---------------------|------------------|---------------|
| Arjan Surveyor      | Tehsildar(arjan) | Draughtsman   |
| Assist.Eng.         | I/C Planning     | Ex.Engineer   |
| Superintending Eng. | Secretary        | Vice Chairman |


PROPOSAL DRAWING

SITE LAYOUT PLAN


|                    |               |                  |
|--------------------|---------------|------------------|
| <p>ORIENTATION</p> | REFERENCE NO- | G-152            |
|                    | SHEET NO. :   | FF-SP-01         |
|                    | SCALE :       | 1:500            |
|                    | DATE :        | Jul.' 2025       |
|                    | Drawn By:     | Ajay Yadav       |
|                    | REV :         | R2               |
|                    |               | Ar. Aanand Kumar |
|                    |               | ARCHITECT        |

architects  
**m u r a l a g e**  
architecture , master planning , interior design  
conservation , landscaping , project management  
A-3/269 , vibhav khand , gomti nagar , lucknow  
phone no. : 2980139, 2320715


**GAME ZONE BUILDING**

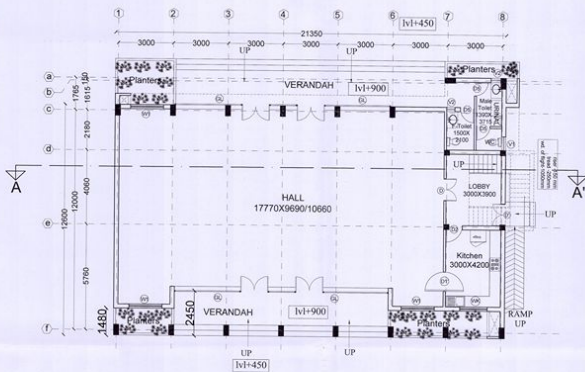


**GROUND FLOOR PLAN**

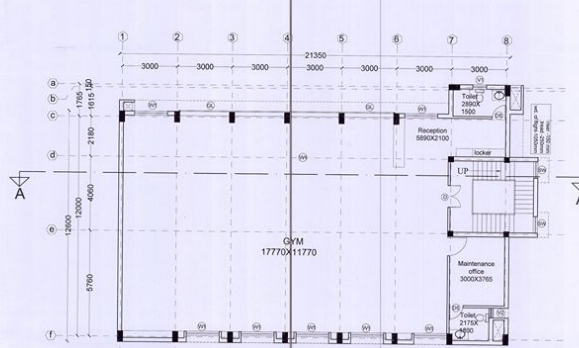

**FIRST FLOOR PLAN**

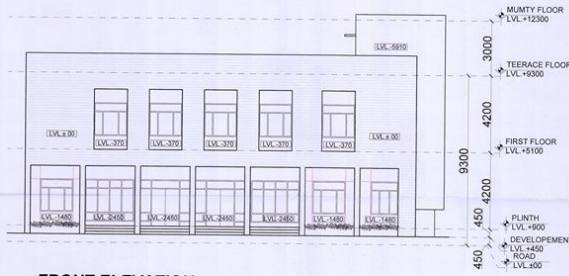

**FRONT ELEVATION**

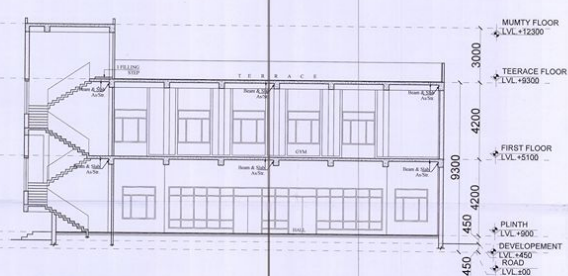

**SECTION A-A'**

**PROPOSED GROUP HOUSING AT LACCHIPUR GORAKHNATH, GORAKHPUR FOR GORAKHPUR DEVELOPMENT AUTHORITY**

THIS DRAWING AND THE INFORMATION CONTAINED HEREIN SHALL NOT BE DISCLOSED, REPRODUCED OR USED FOR ANY PURPOSE BY ANY PERSON WITHOUT THE EXPRESS WRITTEN CONSENT OF M/S MURALAGE. THIS DRAWING IS PROTECTED UNDER COPYRIGHT LAW AND ANY COPYING OR REPRODUCTION THEREOF IS PROHIBITED. UNAUTHORIZED PERSONS FOUND COPYING THIS DRAWING OR ANY PART OF THIS DOCUMENT OR USING THE SAME FOR ANY PURPOSE SHALL BE SUBJECT TO LEGAL ACTION.

**GROUND FLOOR AREA CLUB BUILDING**

| S.NO.                          | LENGTH (A) | WIDTH (B) | AREA-AxB       |
|--------------------------------|------------|-----------|----------------|
| 1                              | 3.350      | 1.615     | 5.41           |
| 2                              | 21.350     | 12.600    | 269.01         |
| <b>TOTAL GROUND FLOOR AREA</b> |            |           | <b>274.420</b> |

**FIRST FLOOR AREA CLUB BUILDING**

| S.NO.                   | LENGTH (A) | WIDTH (B) | AREA-AxB       |
|-------------------------|------------|-----------|----------------|
| 1                       | 3.350      | 1.615     | 5.41           |
| 2                       | 21.350     | 12.600    | 269.01         |
| 3                       | 1.550      | 4.360     | 6.76           |
| <b>FIRST FLOOR AREA</b> |            |           | <b>281.178</b> |

**CUTOUT AREA**

| S.NO.                         | LENGTH (A) | WIDTH (B) | AREA-AxB       |
|-------------------------------|------------|-----------|----------------|
| 4                             | 2.250      | 1.800     | 4.05           |
| <b>TOTAL FIRST FLOOR AREA</b> |            |           | <b>277.128</b> |

**GORAKHPUR DEVELOPMENT AUTHORITY GORAKHPUR, UTTAR PRADESH**

Arjan Surveyor Tehsildar(arjan) Draughtsman  
 Assist Eng I/C Planning Ex Engineer  
 Superintending Eng Secretary Vice Chairman  
 Date: 15/11/2024

**PROPOSAL DRAWING**

**CLUB BUILDING**  
 GAME ZONE BUILDING  
 FLOOR PLANS, ELEVATION & SECTION

REFERENCE NO: G-152  
 SHEET NO.: AR-CB-01  
 SCALE: 1:100  
 DATE: Nov 2024  
 Drawn By: Ar. Sanku Yadav

**muralage**  
 ARCHITECTS  
 architects master planning interior design  
 conservation landscaping project management  
 A-3269 vibhavi khanda, gomti nagar, lucknow  
 phone no.: 2980139, 2320115