


PLUMBING SERVICES LEGEND	
	STORM WATER MANHOLE (600 x 600 MM)
	STORM WATER MANHOLE (500 x 800 MM)
	SEWER MANHOLE (800 x 800 MM)
	SEWER MANHOLE (900 x 900 MM)
	EXTERNAL SEWER LINE
	EXTERNAL STORM WATER LINE
	DOMESTIC WATER SUPPLY LINE
	FLUSHING WATER SUPPLY LINE
	EXTERNAL FIRE HYDRANT LINE
	MUNICIPAL LINE WATER SUPPLY
	GARDEN IRRIGATION WATER SUPPLY LINE
	EXTERNAL FIRE HYDRANT (750x600x250 MM)
	GARDEN HYDRANT
	DISPERSION TRENCH SIZE - (5000x200) MM
	DESILTING CHAMBER (2500 X 1500) MM
	VALVE WITH CHAMBER
	NON RETURN VALVE WITH CHAMBER (N.R.V.)

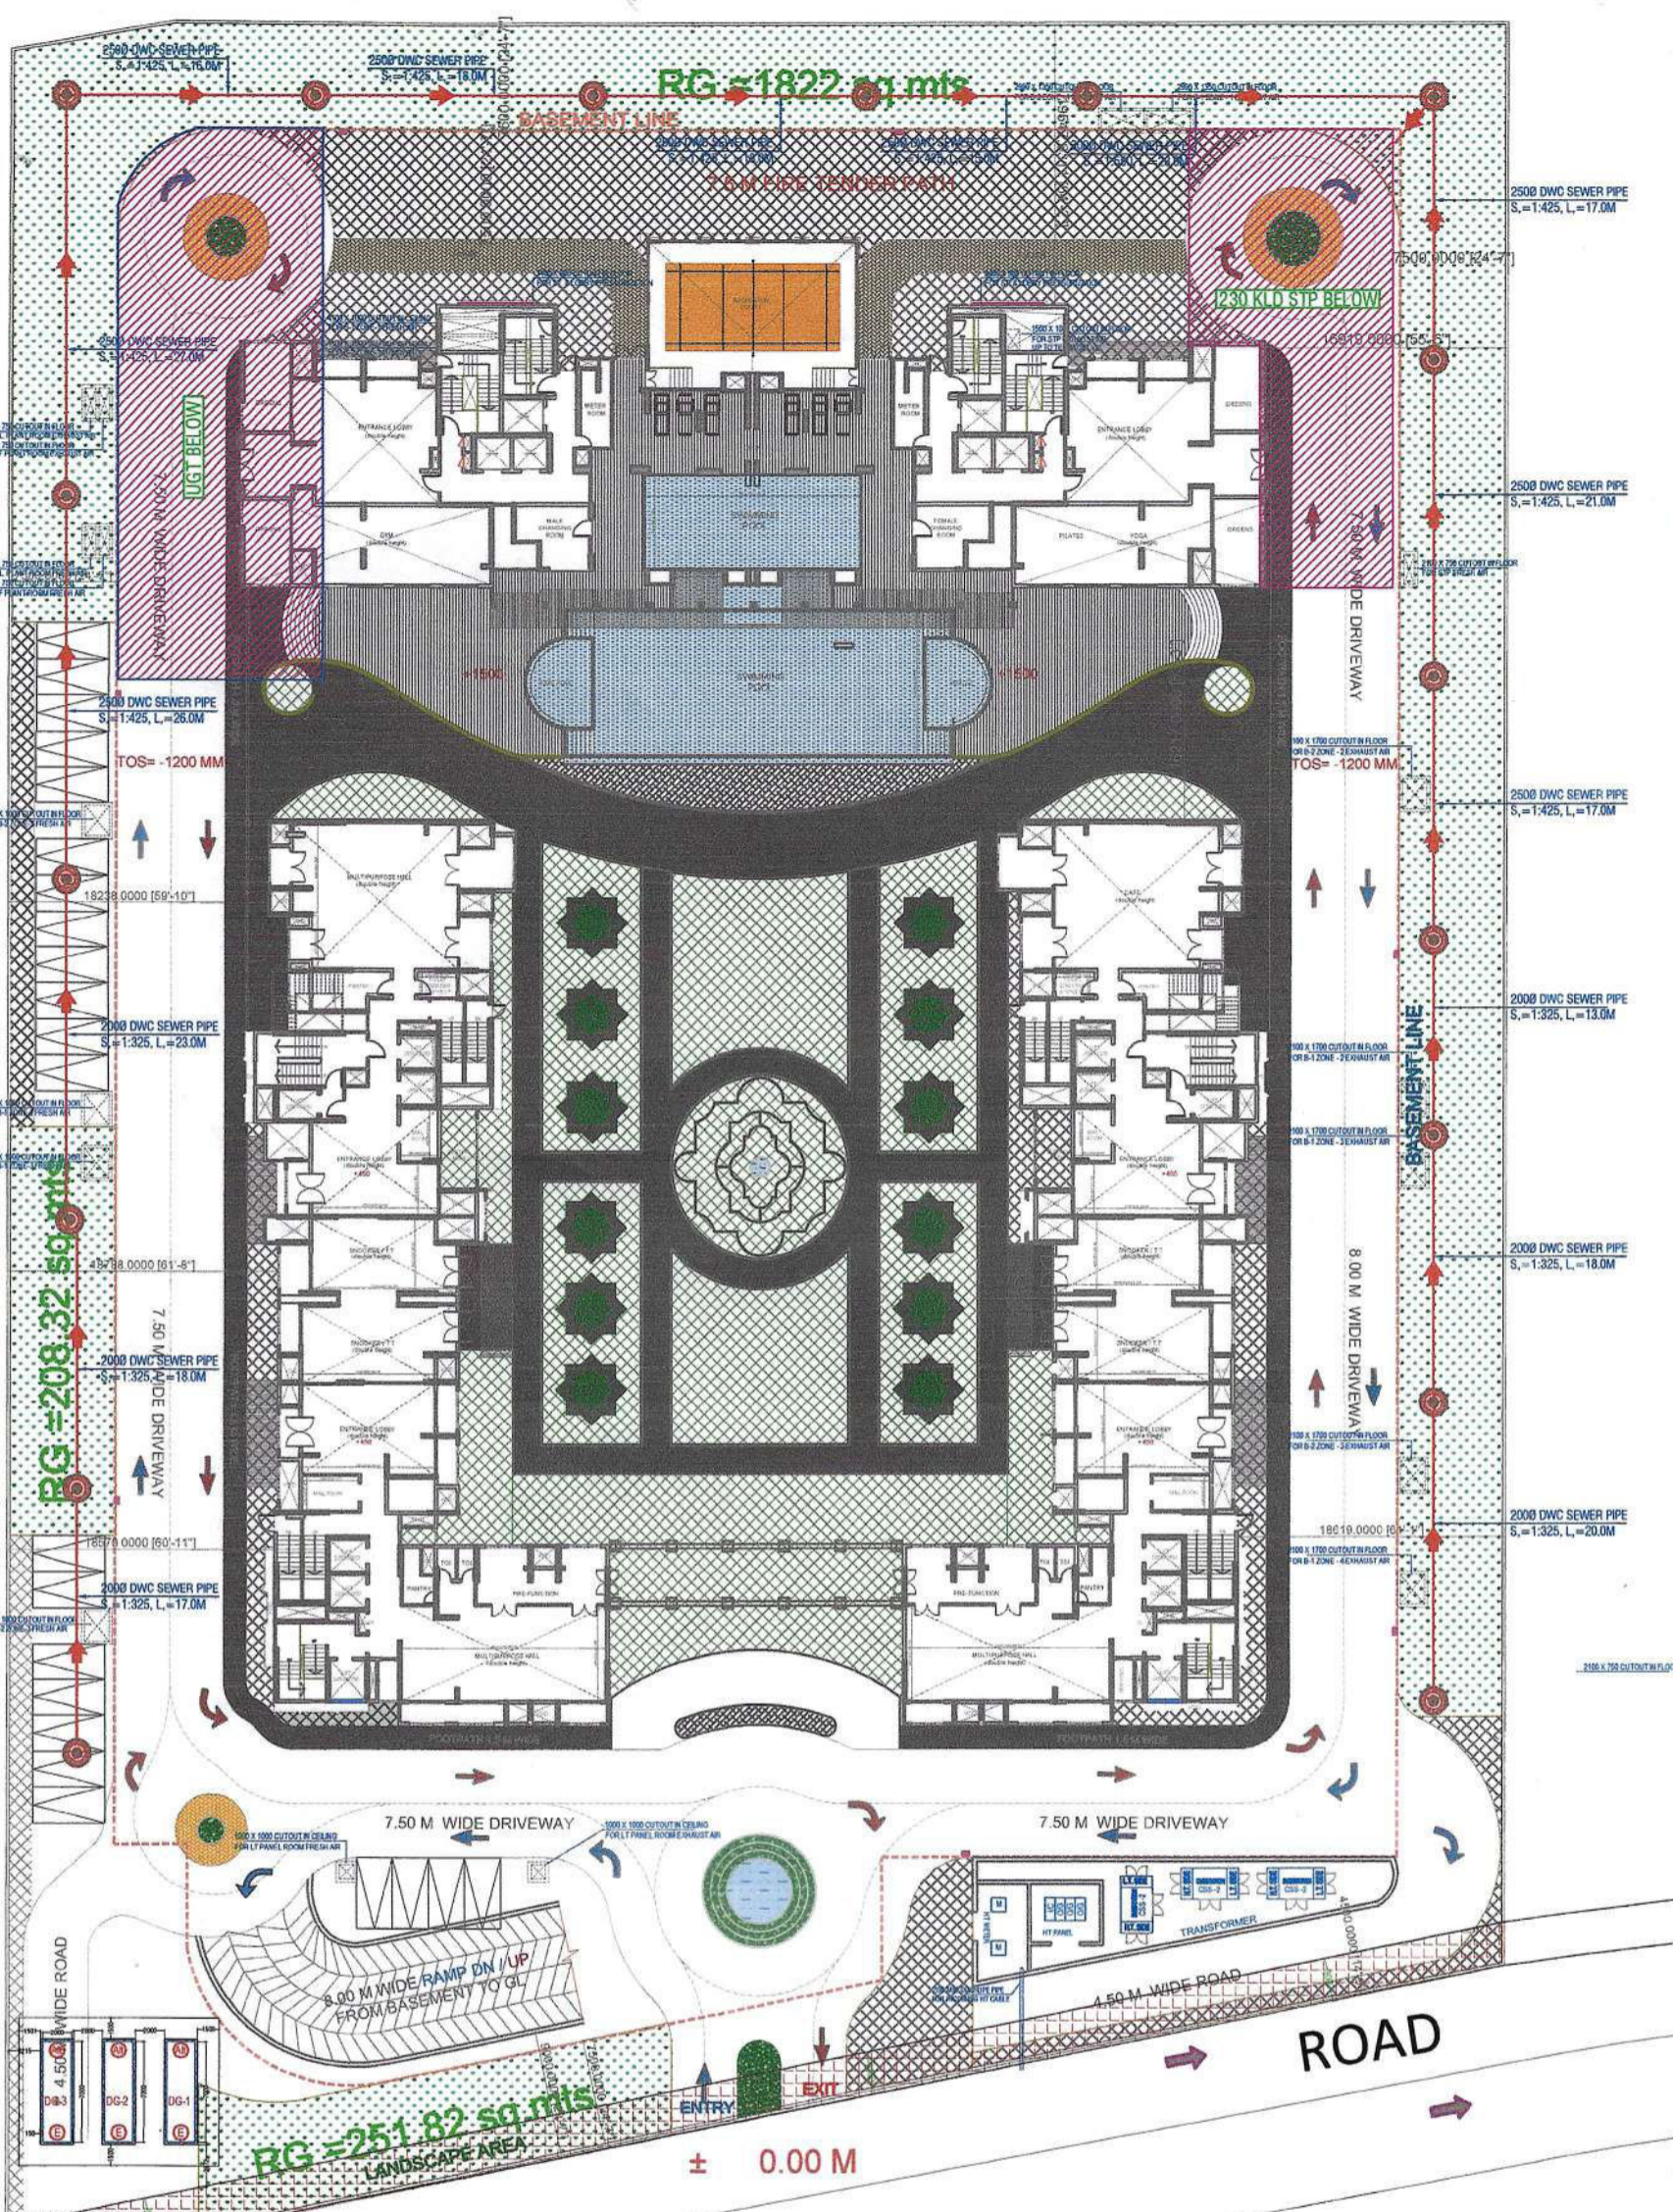

Shivan
2/11/26

2/21

2/21

NOTE :- ALL DIMENSIONS ARE IN MM

DEVELOPED BY	A: RAJNESH
SHEET NO	43
SHEET SIZE	A0
SCALE	1:100


NOTE: DRAWING IS PREPARED AS PER
G. O. NO. - 1323/2025/8-3099/208/2025
(Model Building Construction and Development
Byelaws and Model Zoning Regulations for
Development Authorities of Uttar Pradesh, 2025)

PROJECT TYPE :- GROUP HOUSING
FILE NO. - VDA/ BP/25-26/0385
DRG. TITLE - SITE PLAN & SEWER LAYOUT

PROJECT ADDRESS:-
PROPOSED SUBMISSION DRAWING GROUP HOUSING
AT RLD INTENDS TO UNDERTAKE RESIDENTIAL
OVER A LAND AREA OF APPROXIMATELY 15161 SQ MT.
BUILDING NAME SHALIMAR COURTYARD SITUATED AT
RAILWAY LAND PARCEL AT VASINDIARA,
GATA NO. 2,3,4,5,6,7,8,9& 11, VILLAGE- HABIBPURA,
PARGANA DEHAT AMANAT, TEHSIL SADAR,
VARANASI (U.P.)

LESSOR NAME:-
M/S. SHALIMAR SKYLINE PVT. LTD.

OWNER AUTH. SIGNATURE _____ ARCHITECT SIGNATURE _____

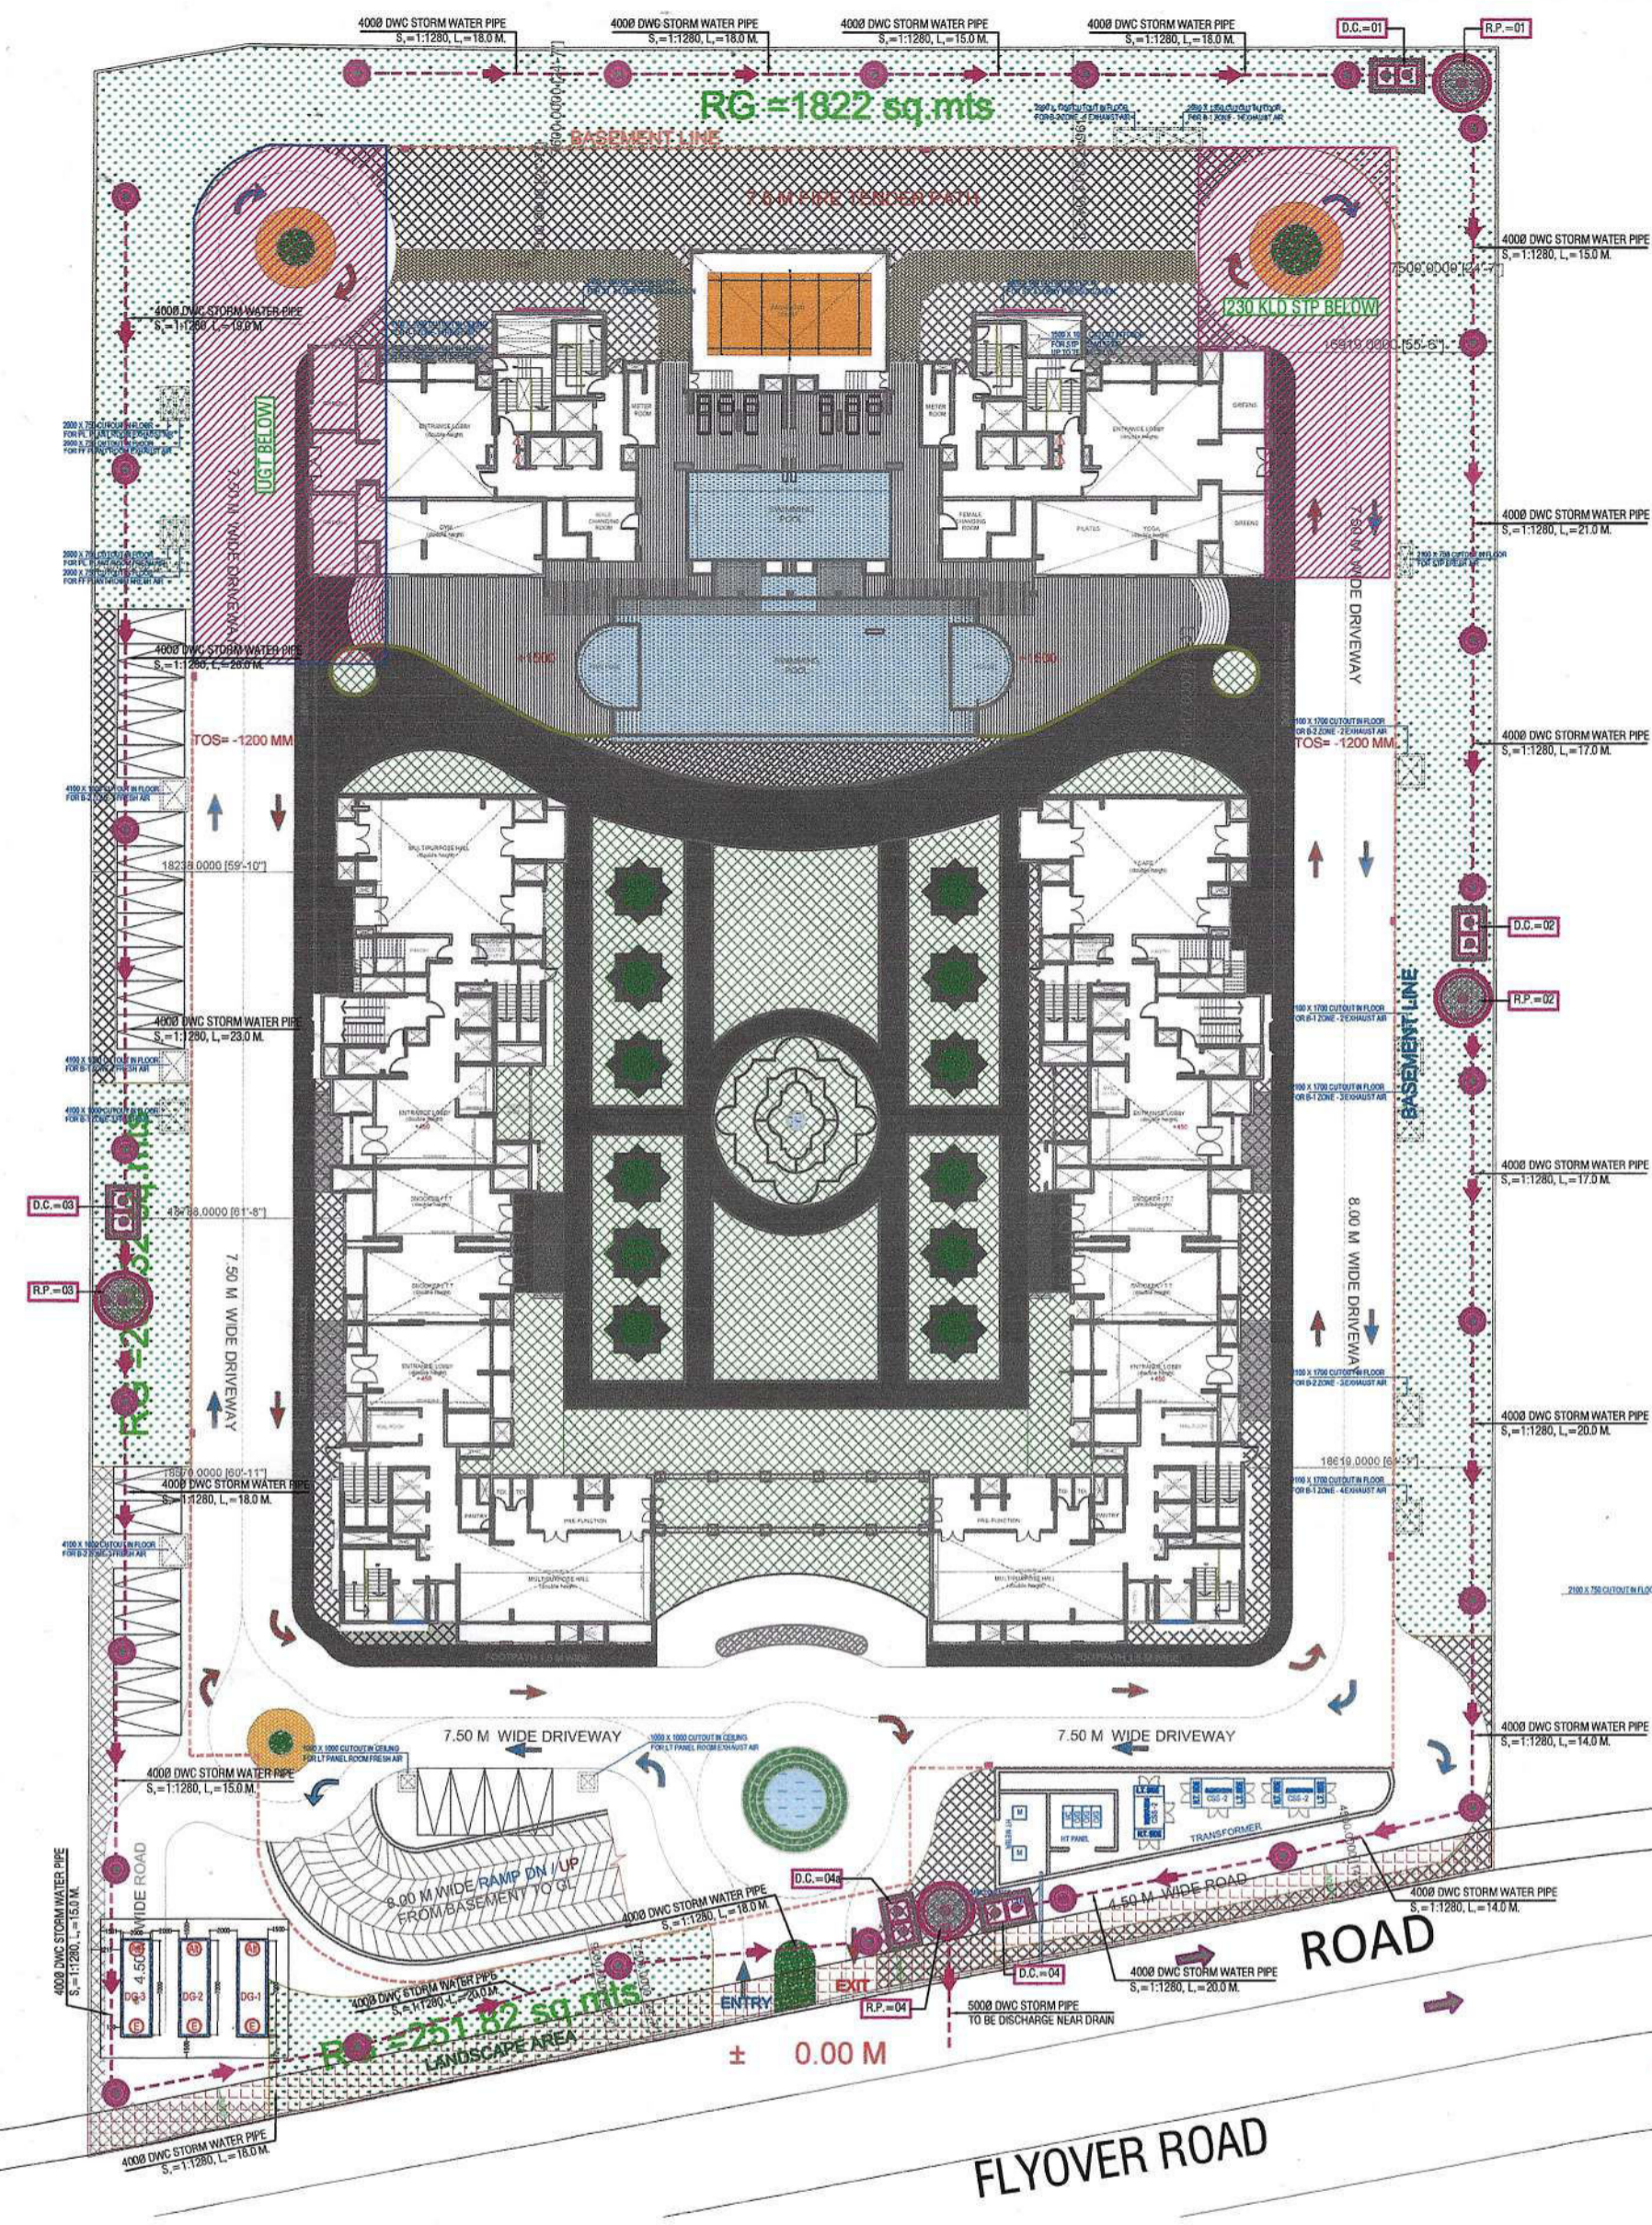

PLUMBING SERVICES LEGEND

	STORM WATER MANHOLE (800 x 600 MM)
	STORM WATER MANHOLE (900 x 600 MM)
	SEWER MANHOLE (800 x 900 MM)
	SEWER MANHOLE (600 x 800 MM)
	EXTERNAL SEWER LINE
	EXTERNAL STORM WATER LINE
	DOMESTIC WATER SUPPLY LINE
	FLUSHING WATER SUPPLY LINE
	EXTERNAL FIRE HYDRANT LINE
	MUNICIPAL LINE WATER SUPPLY
	MUNICIPAL LINE WATER SUPPLY
	GARDEN IRRIGATION WATER SUPPLY LINE
	EXTERNAL FIRE HYDRANT (750x600x250 MM)
	GARDEN HYDRANT
	DISPERSER TRENCH SIZE - (5000x2500) MM
	DESILTING CHAMBER (2500 X 1500) MM
	VALVE WITH CHAMBER
	NON RETURN VALVE WITH CHAMBER (N.R.V.)

NOTE :- ALL DIMENSIONS ARE IN MM

DEVELOPED BY:	A: RAJNEESH
SHEET NO:	44
SHEET SIZE:	A0
SCALE:	1:100

NOTE: DRAWING IS PREPARED AS PER
 G. O. NO. - 1323/2025/8-3099/208/2025
 (Model Building Construction and Development
 Byelaws and Model Zoning Regulations for
 Development Authorities of Uttar Pradesh, 2025)
 PROJECT TYPE :- GROUP HOUSING
 FILE NO. - VDA/ BP/25-28/0385
 DRG. TITLE - SITE PLAN & STORM WATER LAYOUT

PROJECT ADDRESS:-
 PROPOSED SUBMISSION DRAWING GROUP HOUSING
 AT RLD INTENDS TO UNDERTAKE RESIDENTIAL
 OVER A LAND AREA OF APPROXIMATELY 15161 SQ MT.
 BUILDING NAME SHALIMAR COURTYARD SITUATED AT
 RAILWAY LAND PARCEL AT VASUNDHARA,
 GATA NO. 2,3,4,5,6,7,8,9& 11, VILLAGES- HARIDIPURA,
 PARGANA DEHAT AMANAT, TEHSIL SADAR,
 VARANASI (U.P.)

LESSEE NAME:-
M/S. SHALIMAR SKYLINE PVT. LTD.

OWNER/AUTH. SIGNATURE: _____ ARCHITECT SIGNATURE: _____

Shivan
21/126

21/126

21/126