
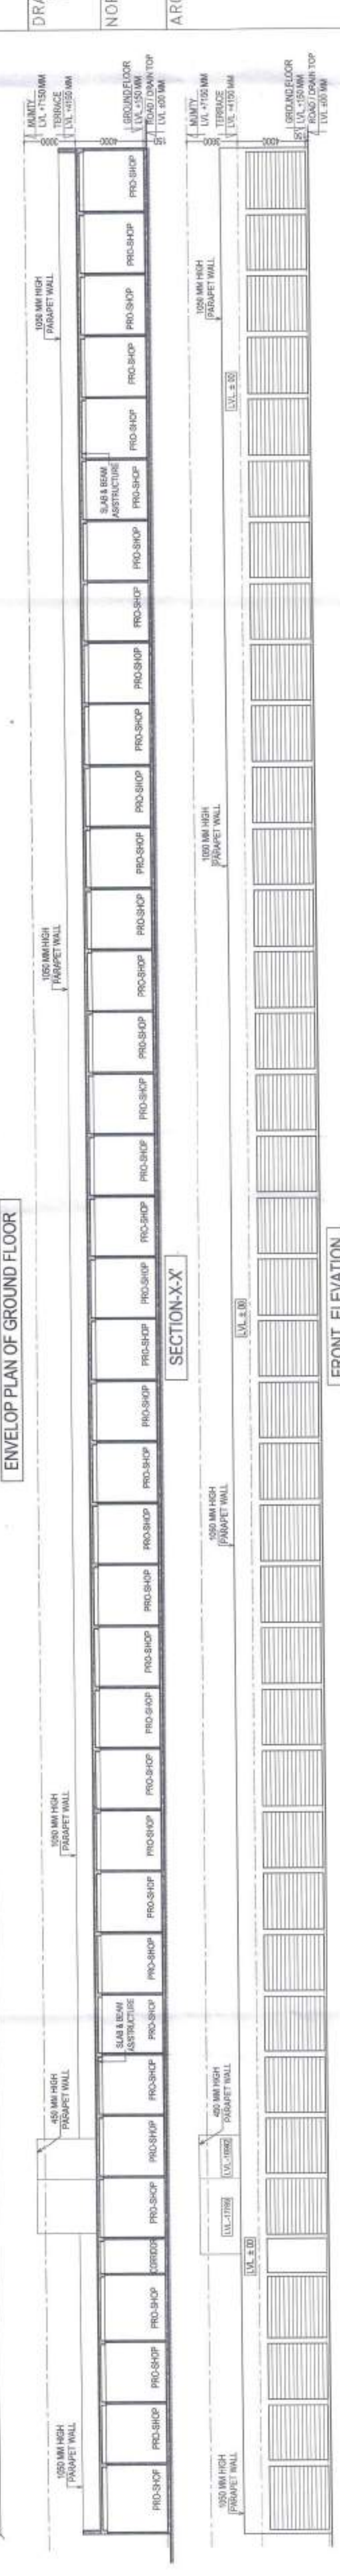
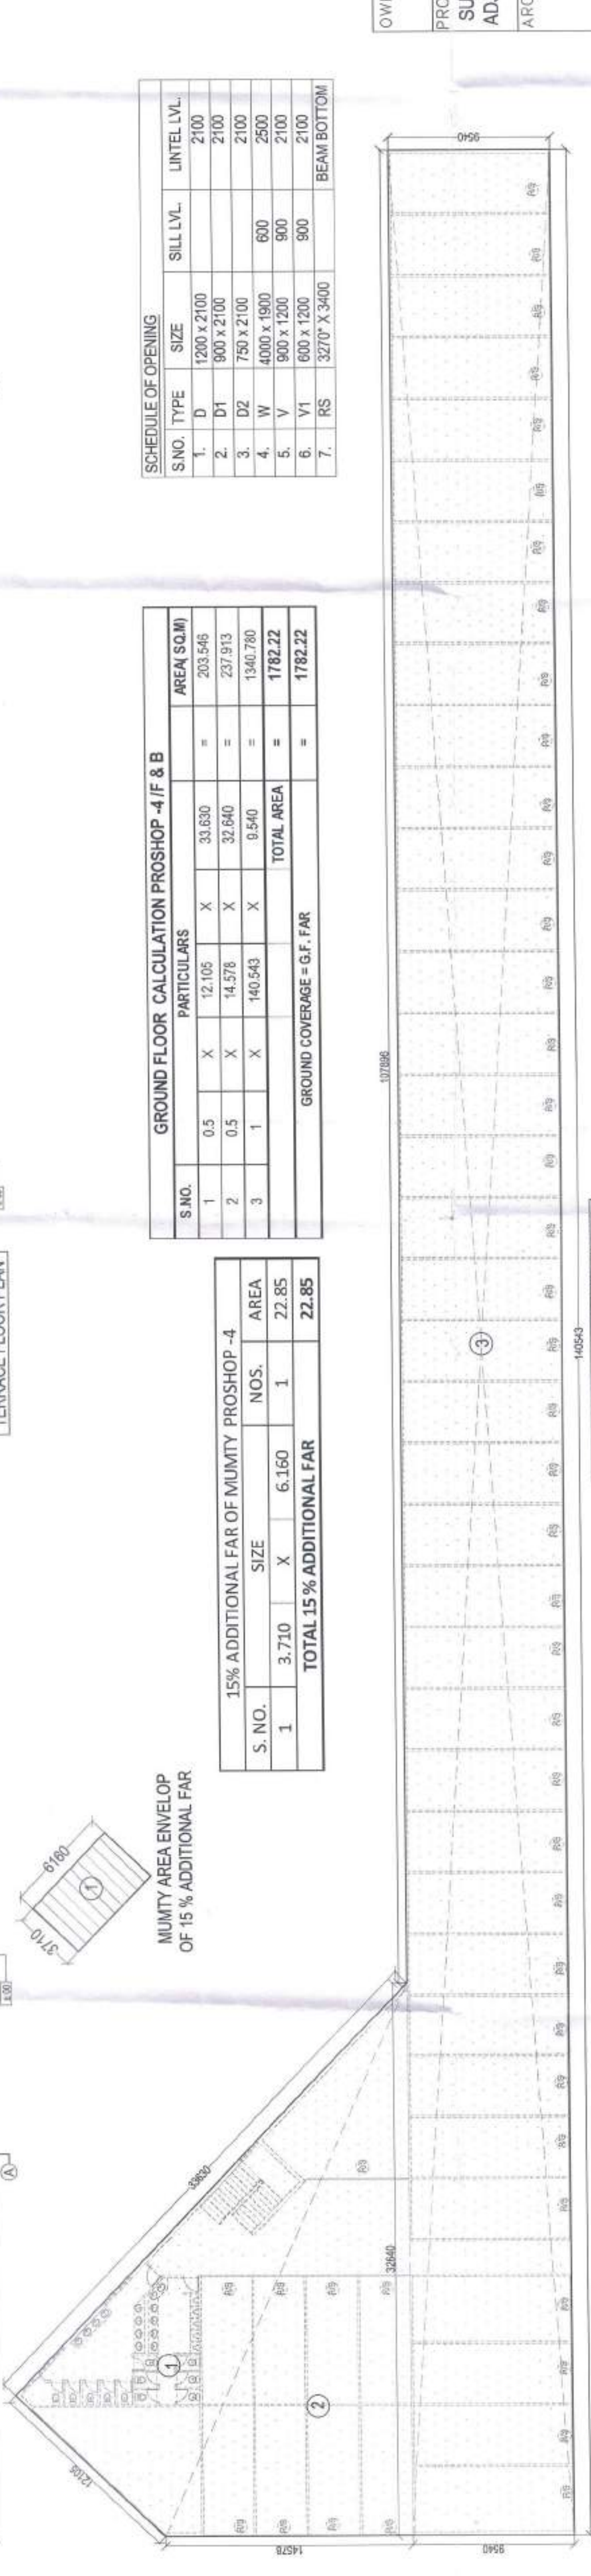


Greater Noida Industrial Dev. Authority
APPROVED
Drawing No. 6-6-Sub-14112016
Valid up to date 14/11/2016
S.M. (Prg.)

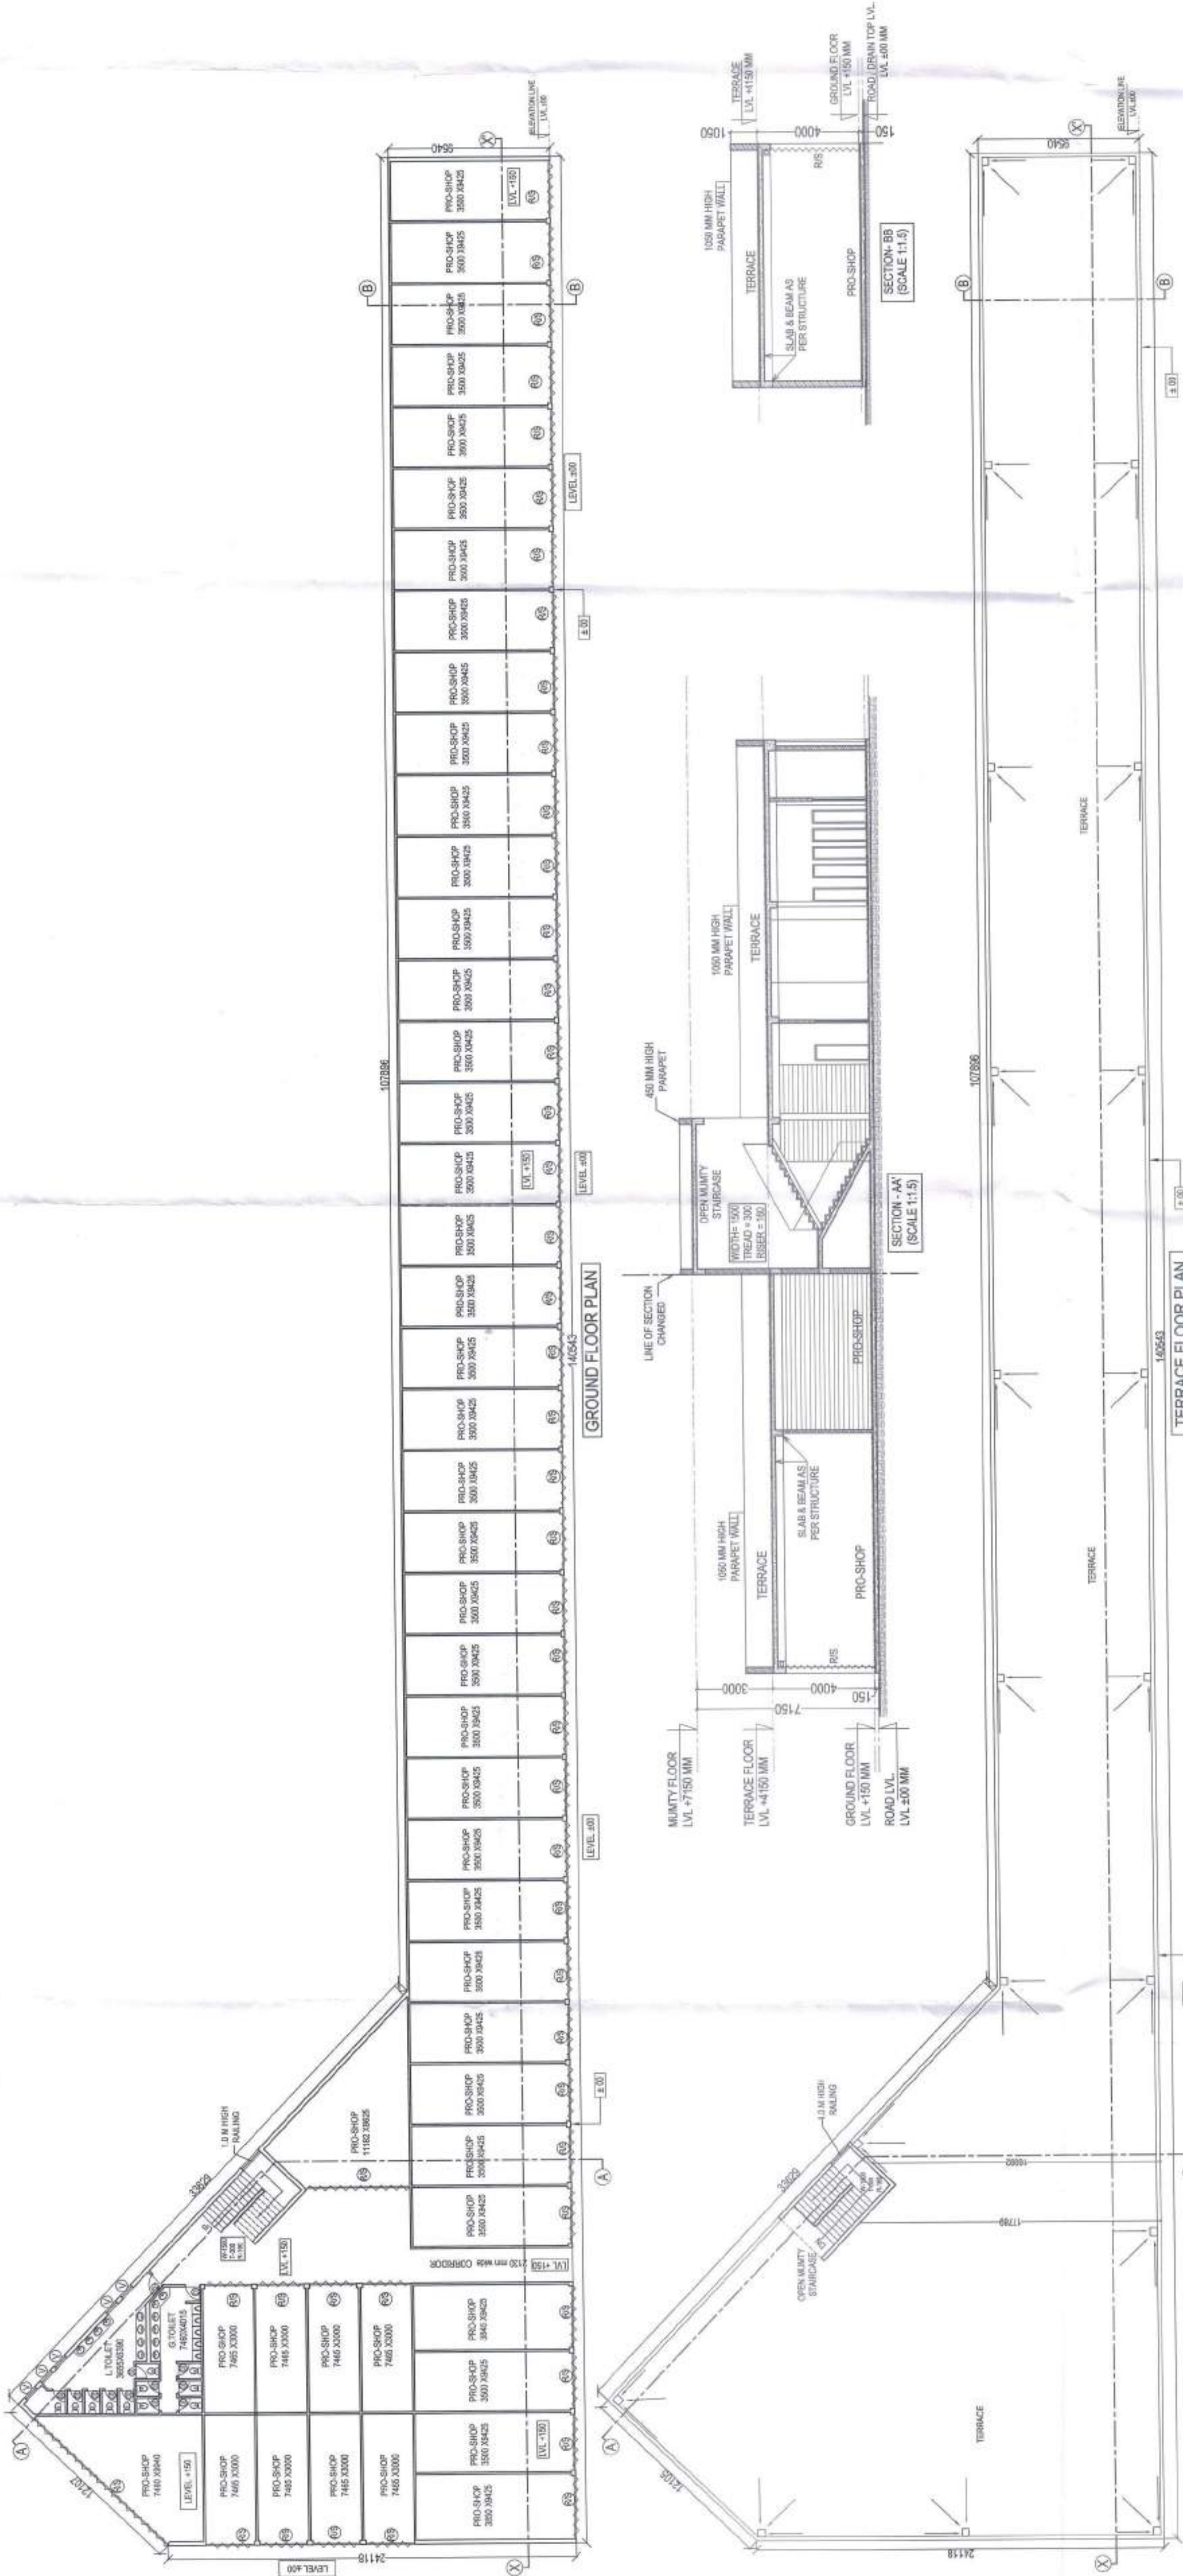

S.NO.	TYPE	SIZE	SILL LVL.	LINTEL LVL.
1.	D	1200 x 2100		2100
2.	D1	900 x 2100		2100
3.	D2	750 x 2100		2100
4.	W	4000 x 1900	600	2500
5.	V	900 x 1200	900	2100
6.	V1	600 x 1200	900	2100
7.	RS	3270' x 3400		BEAM BOTTOM

GROUND FLOOR CALCULATION PROSHOP -4/F & B							
S.NO.		PARTICULARS					
1	0.5	X	12.105	X	33.630	=	203.545
2	0.5	X	14.578	X	32.640	=	237.913
3	1	X	140.543	X	9.540	=	1340.780
TOTAL AREA						=	1782.22
GROUND COVERAGE = G.F. FAR						=	1782.22

S. NO.	3.710	X	6.160	1	22.85
1					
TOTAL 15% ADDITIONAL FAR					22.85


MUMTY AREA ENVELOP
OF 15% ADDITIONAL FAR

RACED PHARMA
BLAC DP
QA/14/14/2002/20415

Ar. Rachit Sharma
195, RAM VIHAR, DELHI-92, PHONE-011-42518322


OWNER	M/S EUPHORIA SPORTS CITY PVT.LTD
PROJECT	SUBMISSION DRAWING OF SPORTS CITY AT SC-1 ADJOINING SECTOR TECHZONE-IV, GREATER NOIDA
ARCHITECT	Ar. Rachit Sharma 195, RAM VIHAR, DELHI-92, PHONE-011-42518322
DRAWING TITLE	PRO-SHOPS (F & B) NO.-4 AREA CALCULATION
DRAWING NO.	14
NORTH	SCALE
ARCHITECT SIGN	OWNER SIGN

COMMERCIAL-1 & 2

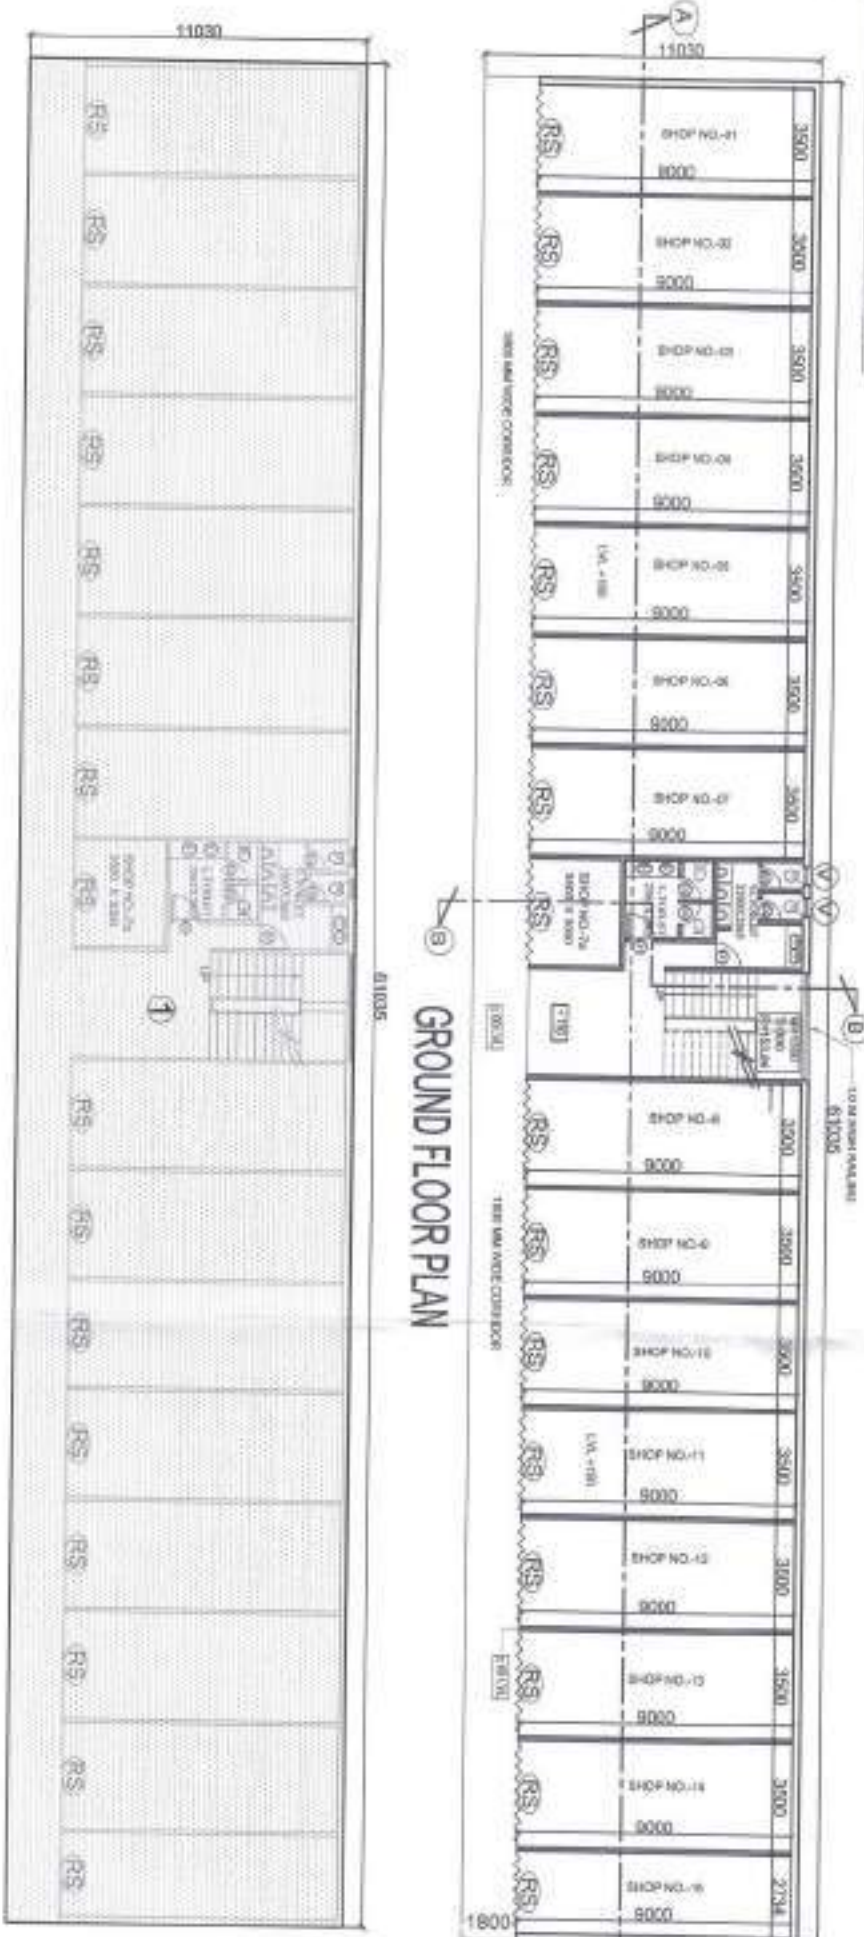

ENVELOPE PLAN OF GROUND FLOOR

COMMERCIAL-3

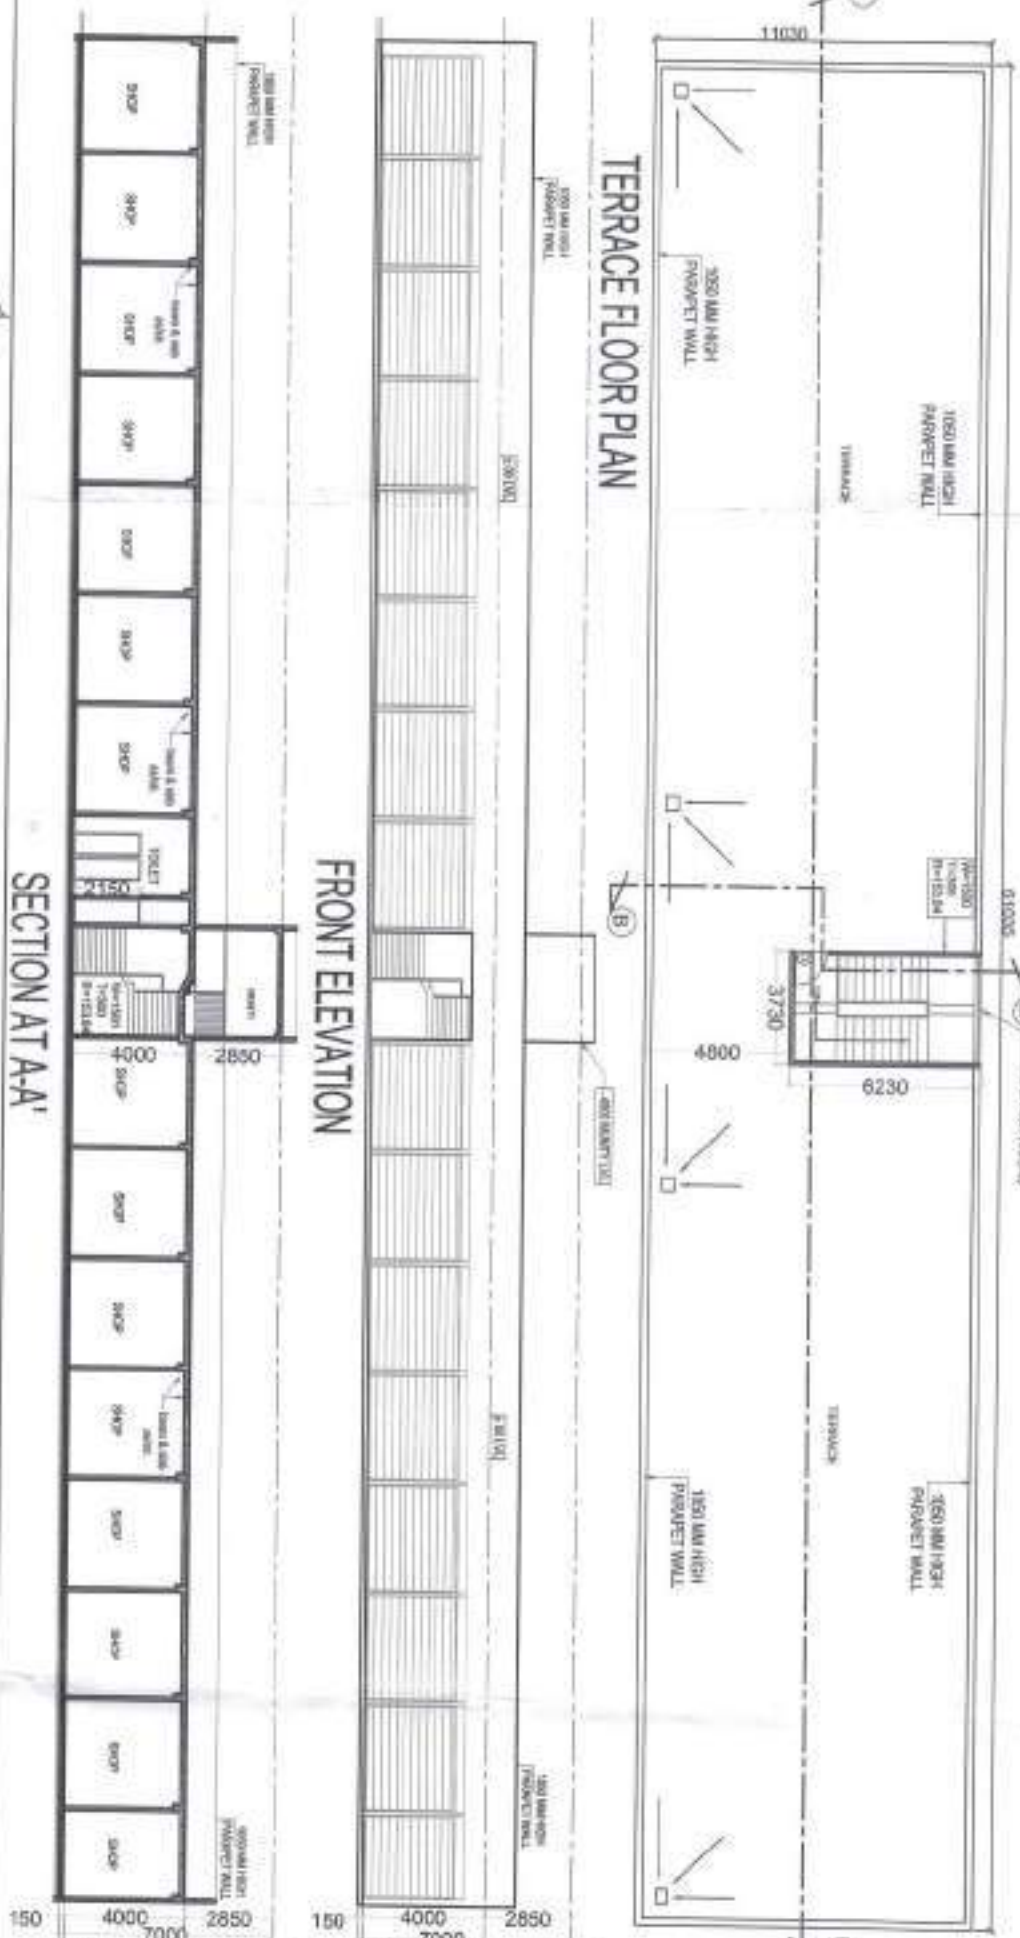

SECTION AT A-A'



SECTION AT B-B'

Greater Noida Industrial Dev. Authority
APPROVED
4/11/2016
S.M. (Png.)
Arch. Arch.

AREA ENVELOP OF 15% ADDITIONAL FAR



S. NO.	TYPE	SIZE	NOS.	AREA
1	3.757	X	5.175	1
TOTAL 15% ADDITIONAL FAR				19.44

S. NO.	TYPE	SIZE	NOS.	AREA
1	D	1200x2150	2150	
2	D1	900x2150	2150	
3	D2	750x2150	2150	
4	R.S.	3000x3400 beam bottom	3400	
5	W	1500x1450	2150	
6	V	600x450	2150	

S. NO.	TYPE	SIZE	NOS.	AREA
1	61.035	X	11.030	1
TOTAL GROUND FLOOR FAR = (A)				673.20
GROUND COVER CALCULATION				
1	GROUND FLOOR FAR		1	673.20
TOTAL GROUND COVERAGE OF COMMERCIAL-2				673.20

S. NO.	TYPE	SIZE	NOS.	AREA
1	3.730	X	6.230	1
TOTAL 15% ADDITIONAL FAR				23.24

S. NO.	TYPE	SIZE	NOS.	AREA
1	61.035	X	11.030	1
TOTAL GROUND FLOOR FAR = (A)				673.20
GROUND COVER CALCULATION				
1	GROUND FLOOR FAR		1	673.20
TOTAL GROUND COVERAGE OF COMMERCIAL-2				673.20

S. NO.	TYPE	SIZE	NOS.	AREA
1	3.730	X	6.230	1
TOTAL 15% ADDITIONAL FAR				23.24

S. NO.	TYPE	SIZE	NOS.	AREA
1	68.936	X	10.000	1
2	10.000	X	1.900	0.5
3	10.000	X	1.900	0.5
4	15.720	X	10.000	1
TOTAL GROUND FLOOR FAR = (A)				895.66
FIRST FLOOR FAR = (B)				
1	57.291	X	4.730	1
2	3.757	X	0.445	1
TOTAL FIRST FLOOR FAR = (B)				270.99
TOTAL AREA OF COMMERCIAL-3 (A+B)				1166.65
GROUND COVER CALCULATION				
1	GROUND FLOOR FAR		1	895.66
TOTAL GROUND COVERAGE OF COMMERCIAL-3				895.66

OWNER
MIS EUPHORIA SPORTS CITY PVT.LTD.
PROJECT
SUBMISSION DRAWING OF SPORTS CITY AT SC-1
ADJOINING SECTOR TECHZONE-IV, GREATER NOIDA.
ARCHITECT
A. Rachit Sharma
195, RAM VIHAR, DELHI-92, PHONE-011-42518322

DRAWING TITLE
COMMERCIAL-1,2 & 3
FLOOR PLANS AREA
CALCULATION
NORTH
SCALE
7

ARCHITECT SIGN
OWNER SIGN
RACHIT SHARMA
B. Rachit-MUPP
COA No- CA2002/30415
Authorized Signatory

The architectural drawings show the ground floor plan of the Envelo Plan. The left drawing is a detailed section showing a building with a sloped roof and multiple rooms labeled 'PRO SHOP'. Dimensions include a total width of 13041 and a depth of 10900. The right drawing is a simplified plan view showing the building's footprint with dimensions 13041, 10900, and 10822. Both drawings include a north arrow pointing towards the top-left.

[illegible][illegible][illegible]

The architectural drawings include:

- FRONT ELEVATION E:** Shows the exterior facade with a glass door and window. Dimensions include 4800mm total width, 2100mm door height, and 1500mm window height. The door is labeled 'GLASS DOOR' and the window is labeled 'GLASS WINDOW'.
- SECTION AT X-X:** A cross-section showing the interior layout. It includes a 'RESTAURANT' area, a 'PREP ROOM', and a 'STORAGE' area. The section is labeled 'SECTION AT X-X'.
- GROUND FLOOR PLAN:** Shows the overall layout of the restaurant. It includes a 'RESTAURANT' area (12000/5580), a 'PREP ROOM' (4000/7660), and a 'STORAGE' area. The plan is labeled 'GROUND FLOOR PLAN'.

OWNER	M/S EUPHORIA SPORTS CITY PVT.LTD
PROJECT	SUBMISSION DRAWING OF SPORTS CITY AT SC-1 ADJOINING SECTOR TECHZONE-IV, GREATER NOIDA.
ARCHITECT	

DRAWING TITLE PRO- PRO SHOPS F&B (3.6.7.9.10) AREA CALCULATION	DRAWING NO. 15
FOOTING	SCALE

RECEIVED
BANK OF AMERICA
BRANCH 1100P
01/26/2015
COA No: C132602730415

The image displays two architectural drawings for the Milnity building. The top drawing is the 'GROUND FLOOR PLAN', showing a large rectangular building with a central courtyard. The building is surrounded by a perimeter wall. The plan includes various annotations such as 'GROUND FLOOR PLAN', 'ENVELOPE PLAN GROUND FLOOR', 'MILNITY AREA ENVELOPE OF 15% ADDITIONAL FAR', and 'TERRACE PLAN'. The drawings are oriented with North at the top.

The bottom drawing is the 'ENVELOPE PLAN GROUND FLOOR', showing the building's footprint with dimensions and level markers. The plan includes various annotations such as 'ENVELOPE PLAN GROUND FLOOR', 'MILNITY AREA ENVELOPE OF 15% ADDITIONAL FAR', and 'TERRACE PLAN'. The drawings are oriented with North at the top.

[illegible]