


Project Title :
 PROPOSED LAYOUT PLAN UNDER AFFORDABLE
 HOUSING POLICY G.O-SANKHYA:6 3/ 2021/ 1093/
 EIGHT- 1- 21- 34BATHAK/ 2014 T.C.
 FOR M/S EVERGROVE ESTATE PVT LTD.
 THROUGH ITS DIRECTOR NISHIT JAISWAL,
 S/O SHRI RISHIKANT JAISWAL R/O 395,
 SADAR BAZAR CANT, BAREILLY
 SITE AT KHET NO.-109P, 112P & 113 OF
 VILLAGE ITAUVA BENIRAM, TEHSEEL &
 DISTT. BAREILLY.

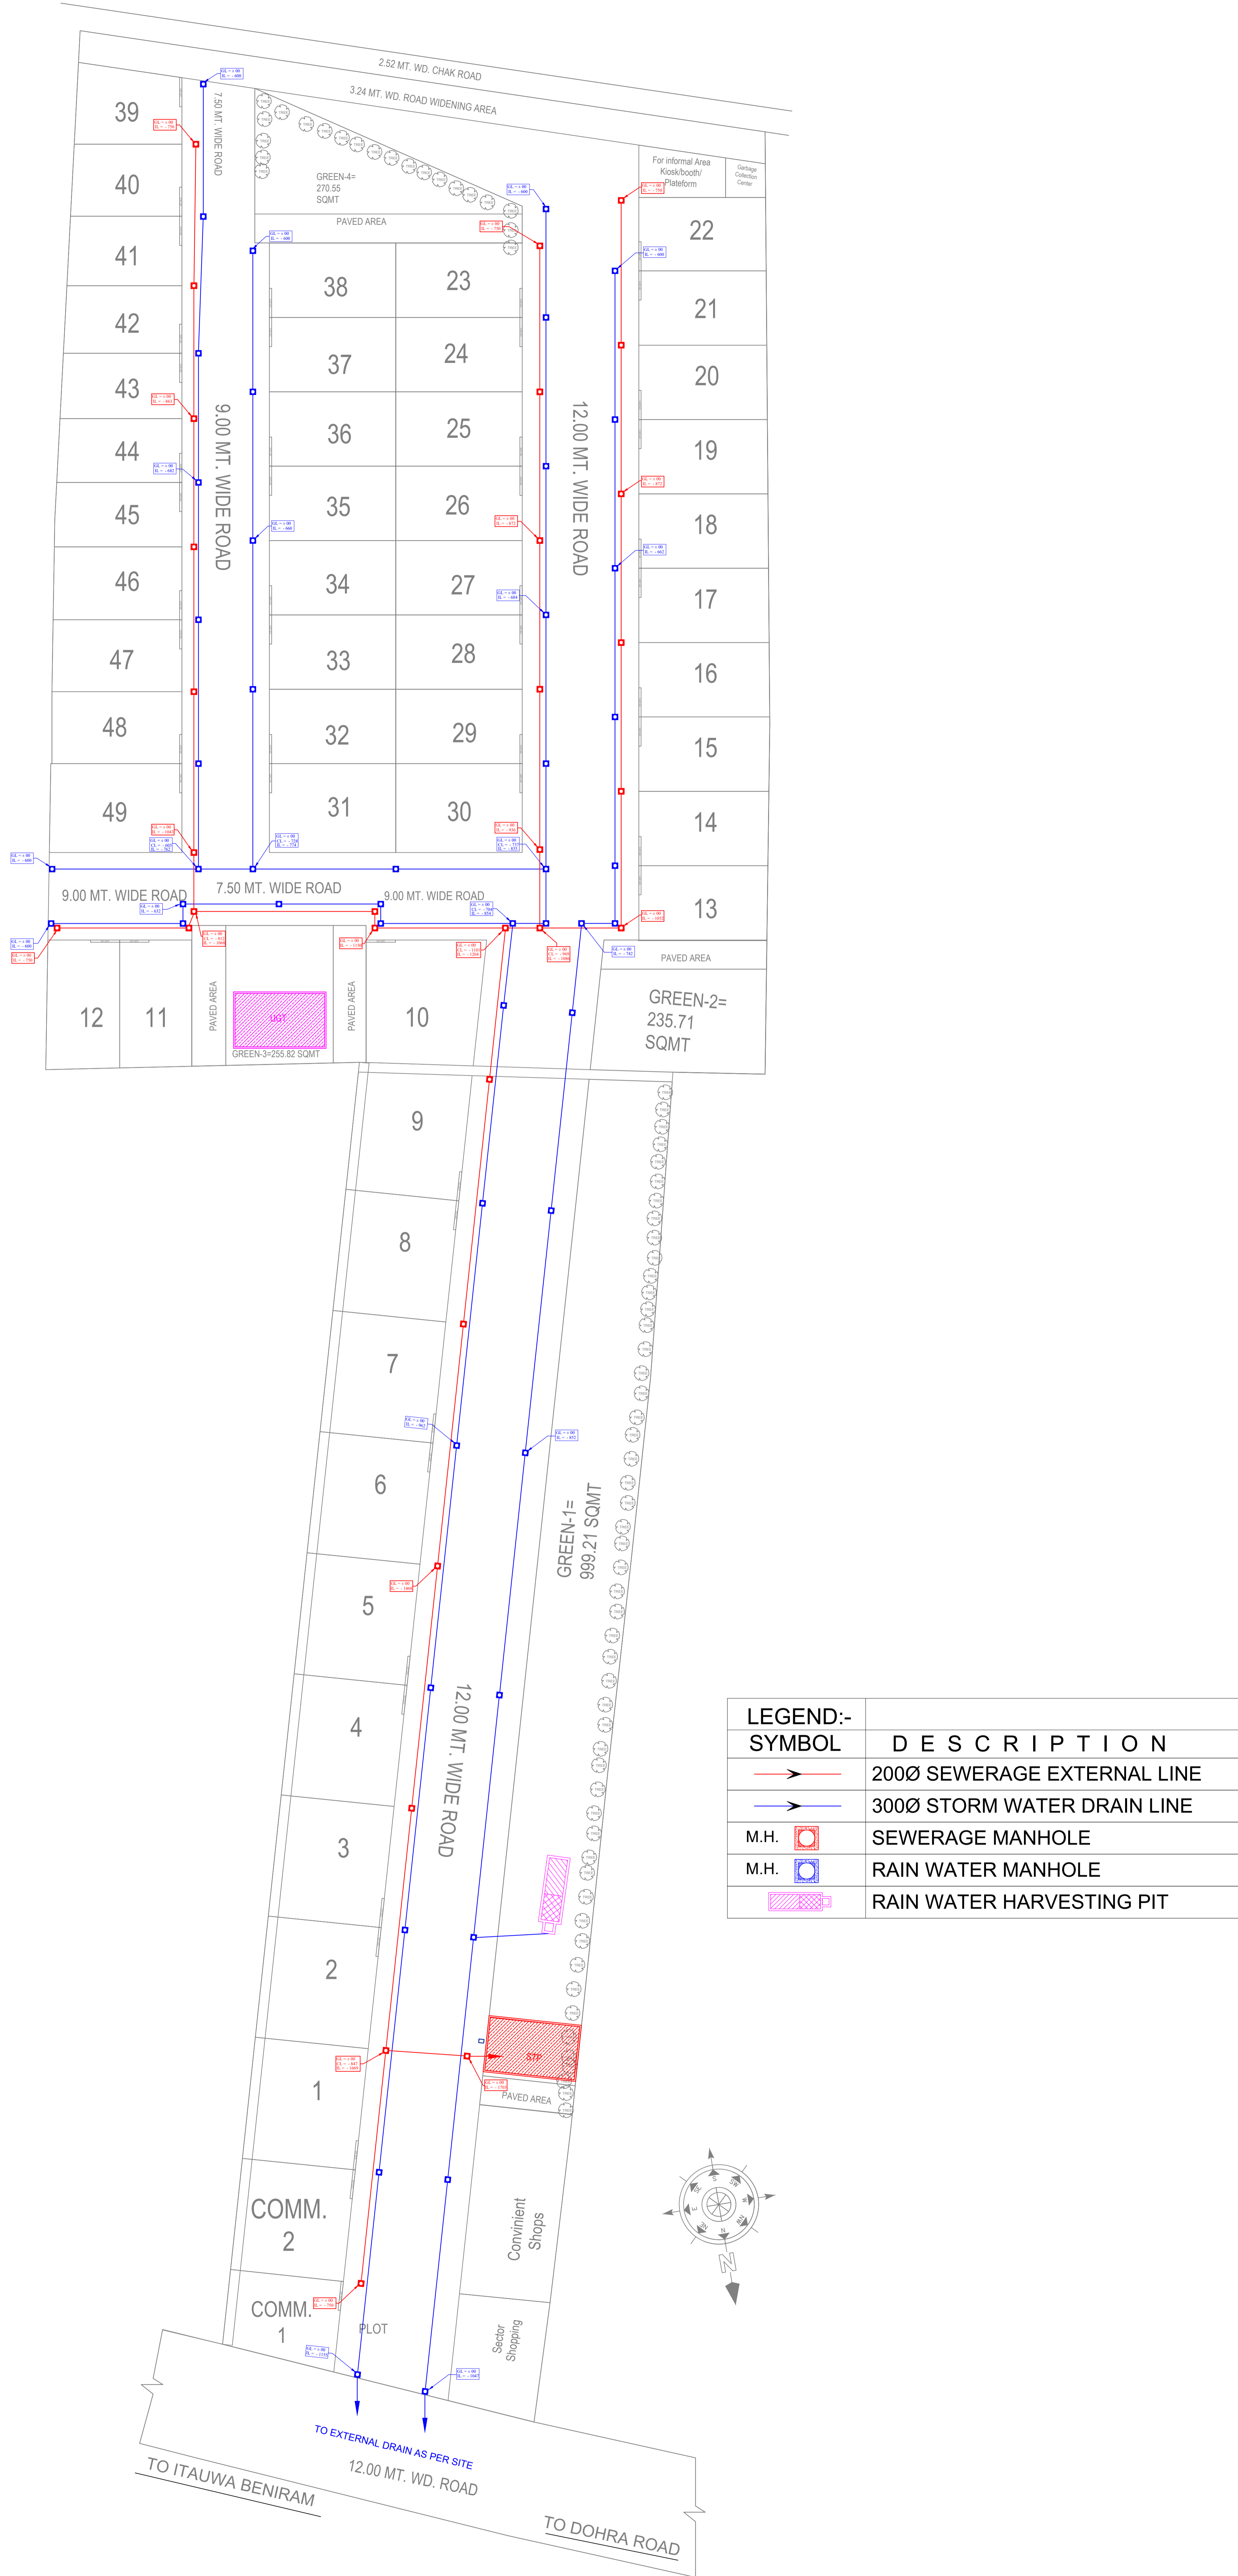

SITE PLAN

DRAWING TITLE

WASTE DISPOSAL PLAN

SHEET NO:	COA NO.	NORTH	DATE:	SCALE:
SERV. 01	CA/90/13235		03.11.2025	--

ARCHITECT:

A A I D

ANUPAM ARCHITECTS & INTERIOR DESIGNERS
 B-340 RAJENDRA NAGAR, BAREILLY, U.P. (PIN: 243001)