

This drawing is a "COPYRIGHT" contents of this drawing or part thereof may not be used or reproduced without the permission of the Architect



PROJECT:

**PROPOSED COMMERCIAL-2 IN
VRINDAVAN INTEGRATED
TOWNSHIP AT CHAITIGRAH
ROAD, VRINDAVAN**

AREA CHART DETAIL						
GROUND FLOOR						
S.N.	TYPE	NOS.	SHAPE	LENGTH	WIDTH	AREA (SQ.MT.)
1	A	1	ODD	-	-	429.05
DEDUCTION						
1	FS	1	ODD	-	-	22.16
						NET AREA ON GROUND FLOOR
						406.89

TYPICAL FLOOR (FIRST FLOOR TO 5TH FLOOR)						
S.N.	TYPE	NOS.	SHAPE	LENGTH	WIDTH	AREA (SQ.MT.)
1	A	1	ODD	-	-	468.12
DEDUCTION						
1	FS	1	ODD	-	-	22.16
2	S	1	ODD	-	-	3.91
3	S1	1	ODD	-	-	0.54
4	S2	1	ODD	-	-	0.92
5	S3	1	ODD	-	-	0.92
6	L	1		3.034	1.900	5.76
7	L-1	1		1.980	2.605	5.16
						TOTAL
						28.45
						NET AREA ON TYPICAL FLOOR
						439.67

AREA OF (6TH FLOOR)						
S.N.	TYPE	NOS.	SHAPE	LENGTH	WIDTH	AREA (SQ.MT.)
1	A	1	ODD	-	-	468.12
DEDUCTION						
1	FS	1	ODD	-	-	22.16
2	S	1	ODD	-	-	3.91
3	S1	1	ODD	-	-	0.54
4	S2	1	ODD	-	-	0.92
5	S3	1	ODD	-	-	0.92
6	L	1		3.034	1.900	5.76
7	L-1	1		1.980	2.605	5.16
						TOTAL
						28.45
						NET AREA ON TYPICAL FLOOR
						439.67

AREA OF MUMTY AND MACHINE ROOM						
S.N.	TYPE	NOS.	SHAPE	LENGTH	WIDTH	AREA (SQ.MT.)
MUMTY	M	1	ODD	-	-	25.64
MUMTY & MACHINE ROOM	M-1	1	ODD	-	-	44.44
						TOTAL
						70.08

TOTAL ACHIEVED F.A.R ON ALL FLOOR'S = 3044.91

DRAWING TITLE

**SUBMISSION DRAWING
(AREA DETAIL SHEET)**

SCALE

N.T.S

DATE

APRIL-2015

ARCHITECT

CLIENT/ OWNERS




OMAXE LTD.
7, Local Shopping Centre,
Kalkaji, New Delhi


ARCHITECT'S SIGNATURES

OWNER'S SIGNATURES


DRAWING NUMBER- INT./VR/COMM.-2-SB-07

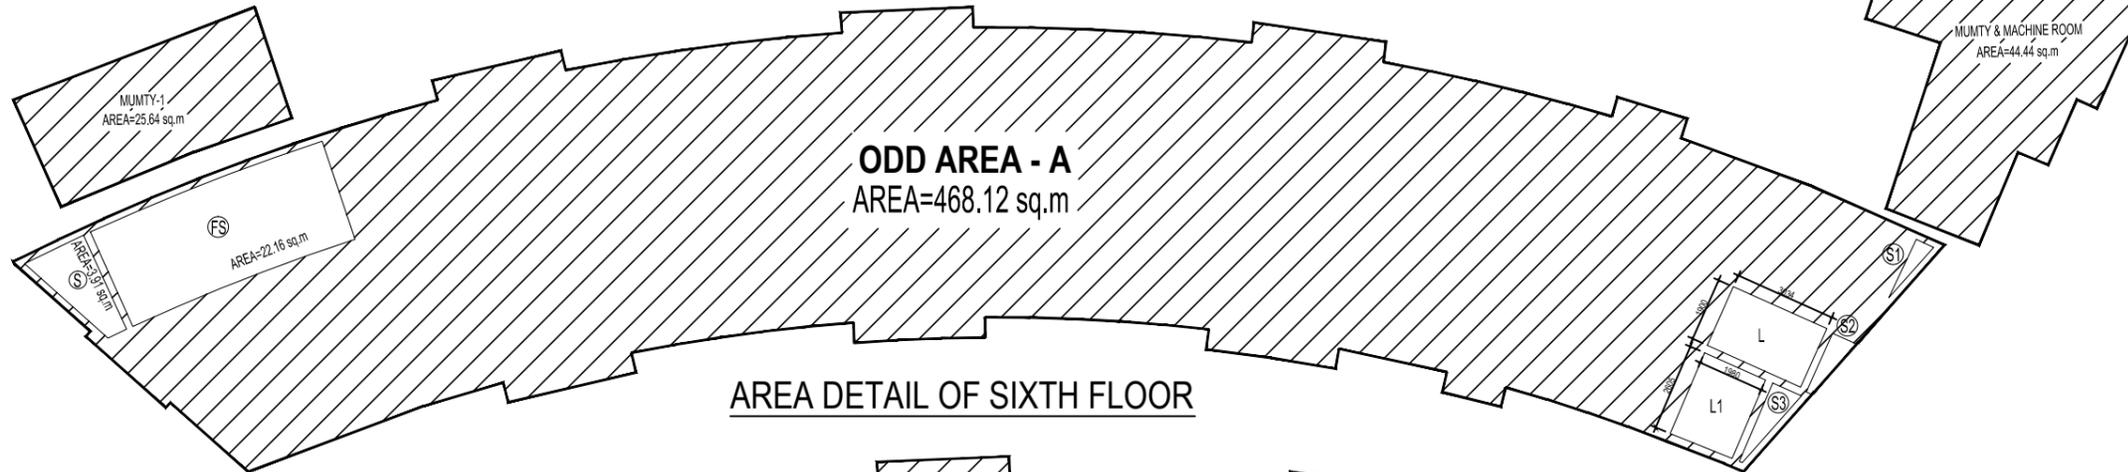

AREA DETAIL OF SIXTH FLOOR

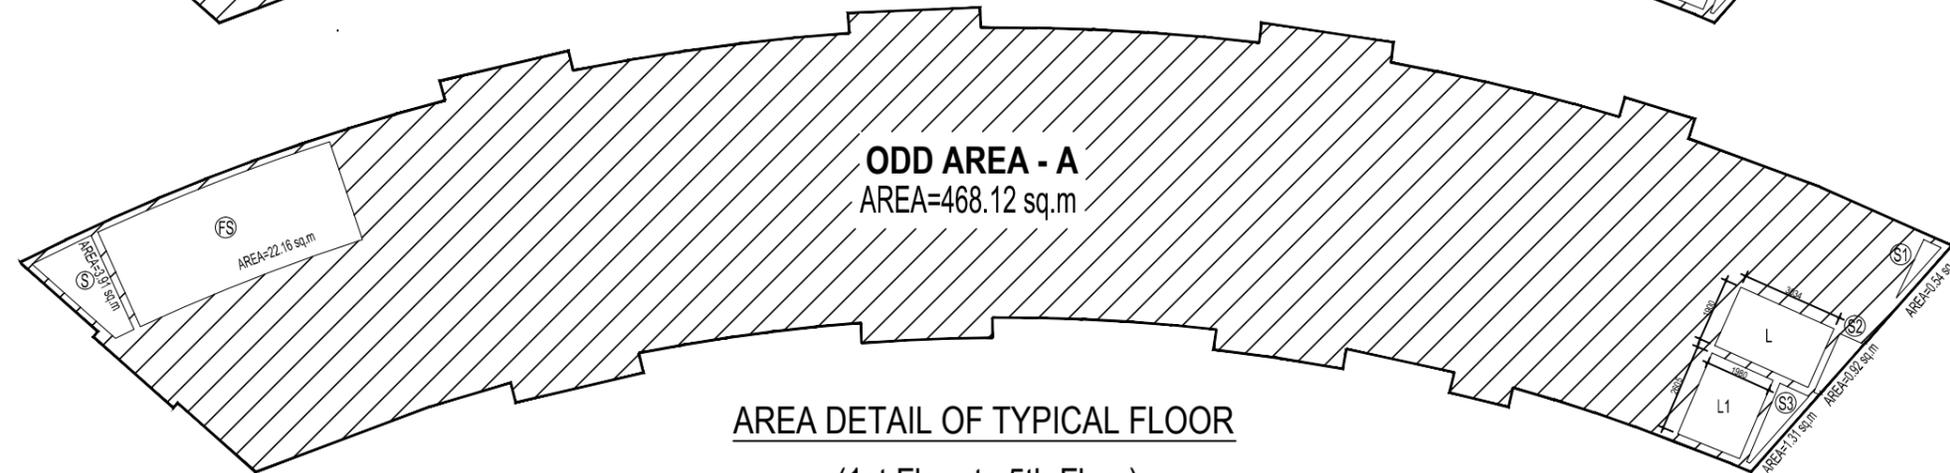

AREA DETAIL OF TYPICAL FLOOR
(1st Floor to 5th Floor)

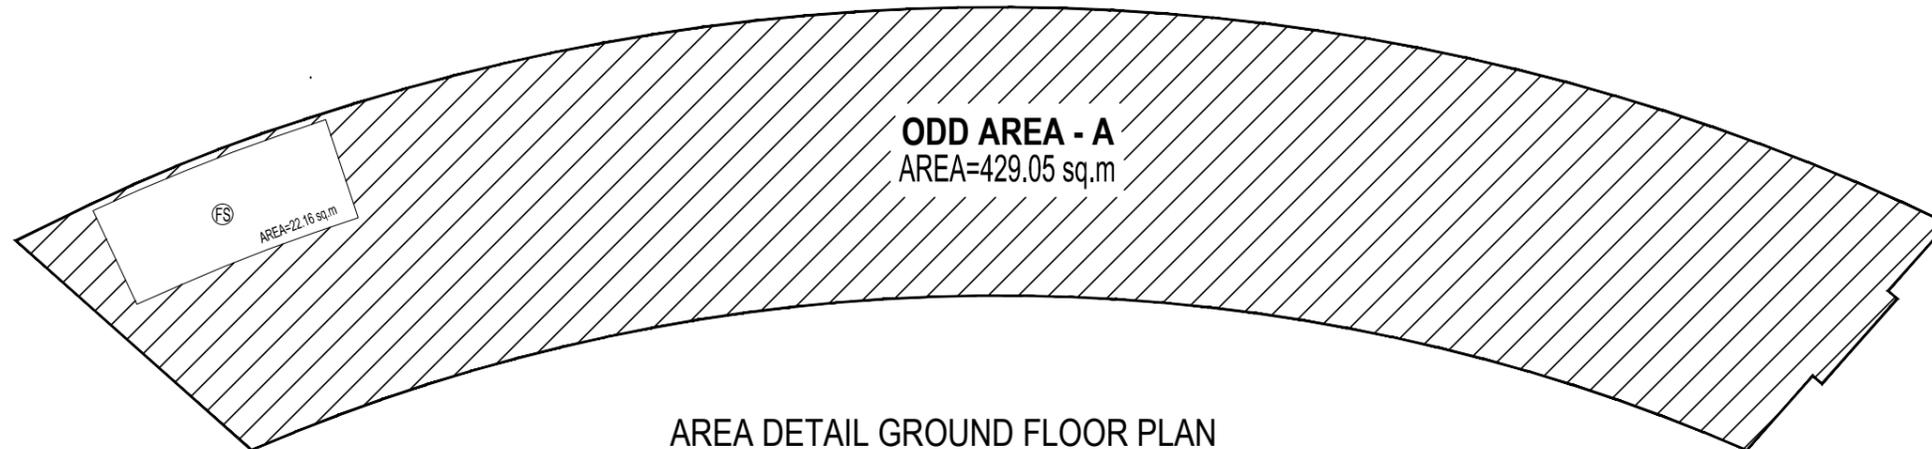

AREA DETAIL GROUND FLOOR PLAN