


SECTION - BB
TOWER - A & C

SECTION B-B
SCALE 1:50



ELEVATION-1
TOWER - A & C

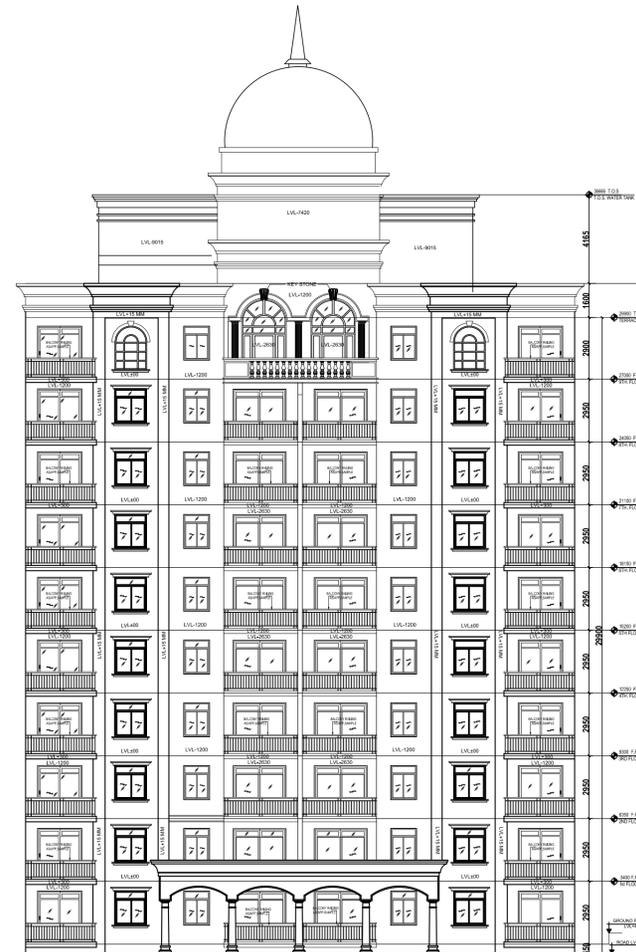

REAR ELEVATION - C
TOWER - A & C

This drawing is a "COPYRIGHT" contents of this drawing or part thereof may not be used or reproduced without the permission of the Architect. NORTH

PROJECT
PROPOSED GROUP HOUSING ON PLOT NO -1 IN VRINDAVAN INTEGRATED TOWNSHIP AT CHAITIGRAH ROAD , VRINDAVAN

NOTES

DRAWING TITLE

SUBMISSION DRAWING
TOWER-T1 & T3
(ELEVATIONS,SECTION)

SCALE

DATE

AS SHOWN 1:100

JULY-2017

ARCHITECT

CLIENT/ OWNERS



OMAXE LTD.
7, Local Shopping Centre,
Kalkaji, New Delhi

ARCHITECT'S SIGNATURES

OWNER'S SIGNATURES

DRAWING NUMBER- INT./VRI/GH-1/06/11