



PROJECT
PROPOSED GROUP HOUSING ON PLOT NO -1 IN VRINDAVAN INTEGRATED TOWNSHIP AT CHAITGRAH ROAD , VRINDAVAN

NOTES


FULL MOON OF DOOR AND WINDOW			
S.NO	TAG	SIZE	CILL LINTEL
DOOR WINDOW			
1	SD1	2500 X 2500	0/00 2500
2	SD2	2100x2500	0/00 2500
3	Dw3	1450x2500	0/1050 2500
WINDOWS			
1	W1	1200 X 1600	900 2500
2	W2	1500 X 1600	900 2500
3	W3	1590X 1600	900 2500
4	v	600X 950	1200 2200
DOORS			
1	D	1100 X 2400	0 2400
2	DA	1000 X 2400	0 2400
3	FD	1200 X 2200	0 2200
4	FDA	1200 X 2400	0 2400
5	D1	1000 X 2200	0 2200
6	D2	850 X 2200	0 2200
7	D3	750 X 2200	0 2200
8	D4	850 X 2500	0 2200

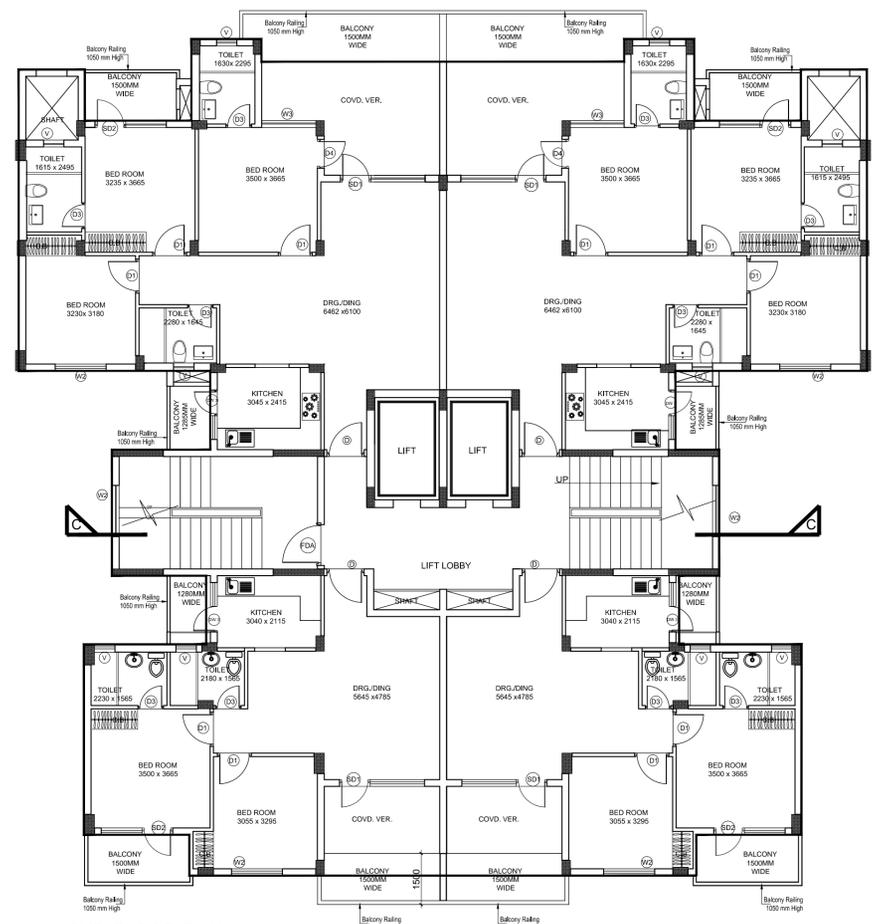

2ND FLOOR PLAN
TOWER - T-2

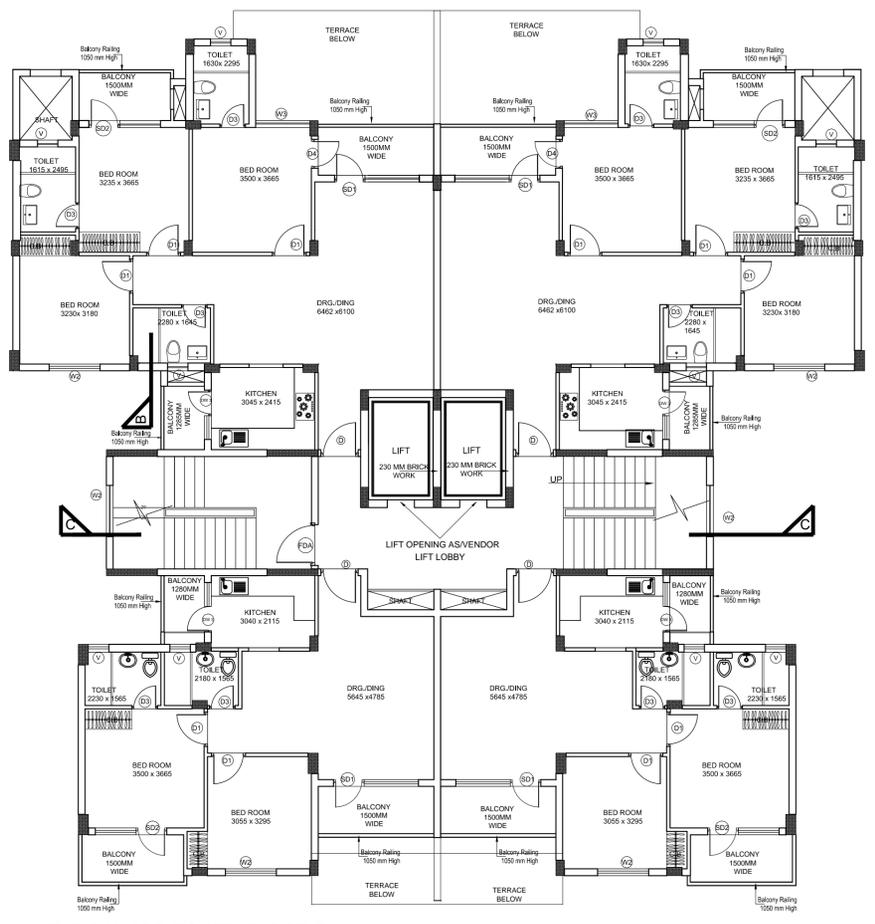


TYPICAL 3RD TO 8TH FLOOR PLAN
TOWER - T-2

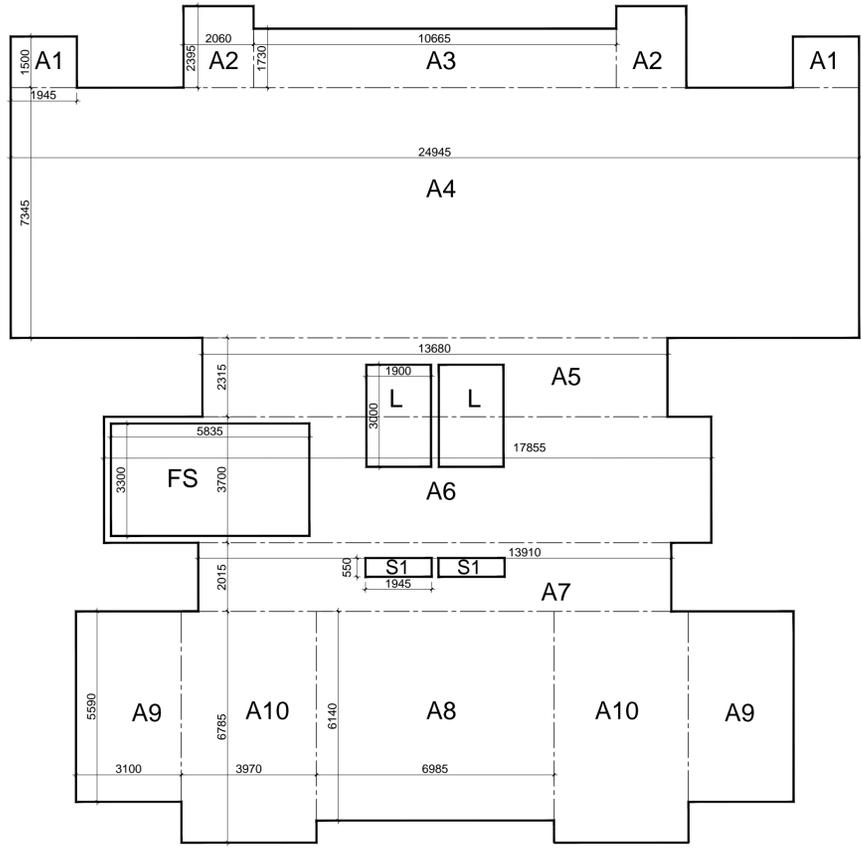

SECOND FLOOR AREA
TOWER - T-2

AREA DETAIL OF SECOND FLOOR			
Sl No	Description	Area in Meters	Nos Area in Sqmt.
1	A1	1.500 1.945	2 5.840
2	A2	2.060 2.395	2 9.870
3	A3	1.730 10.665	1 18.450
4	A4	24.945 7.345	1 183.220
5	A5	13.680 2.315	1 31.670
6	A6	17.855 3.700	1 66.060
7	A7	13.910 2.015	1 28.030
8	A8	6.985 6.140	1 42.890
9	A9	3.100 5.590	2 34.660
10	A10	3.100 5.590	2 34.660
TOTAL AREA			= 455.350
DEDUCTION AREA			
1	S1	1.945 0.550	2 2.140
2	FS	3.300 5.835	1 19.260
5	L	1.900 3.000	2 11.400
TOTAL AREA			= 32.800
TOTAL F.A.R ON SECOND FLOOR			= 422.550

AREA DETAIL OF TYPICAL FLOOR (3RD TO 8TH FLOOR PLAN)			
Sl No	Description	Area in Meters	Nos Area in Sqmt.
1	A1	1.500 1.945	2 5.840
2	A2	2.060 2.395	2 9.870
3	A3	8.980 7.345	2 131.920
4	A4	6.980 5.745	1 40.100
5	A5	13.680 2.315	1 31.670
6	A6	17.855 3.700	1 66.060
7	A7	13.910 2.015	1 28.030
8	A8	6.985 6.140	1 42.890
9	A9	3.100 5.590	2 34.660
10	A10	3.100 5.590	2 34.660
TOTAL AREA			= 425.700
DEDUCTION AREA			
1	S1	1.945 0.550	2 2.140
2	FS	3.300 5.835	1 19.260
5	L	1.900 3.000	2 11.400
TOTAL AREA			= 32.800
TOTAL F.A.R ON TYPICAL FLOOR			= 392.900

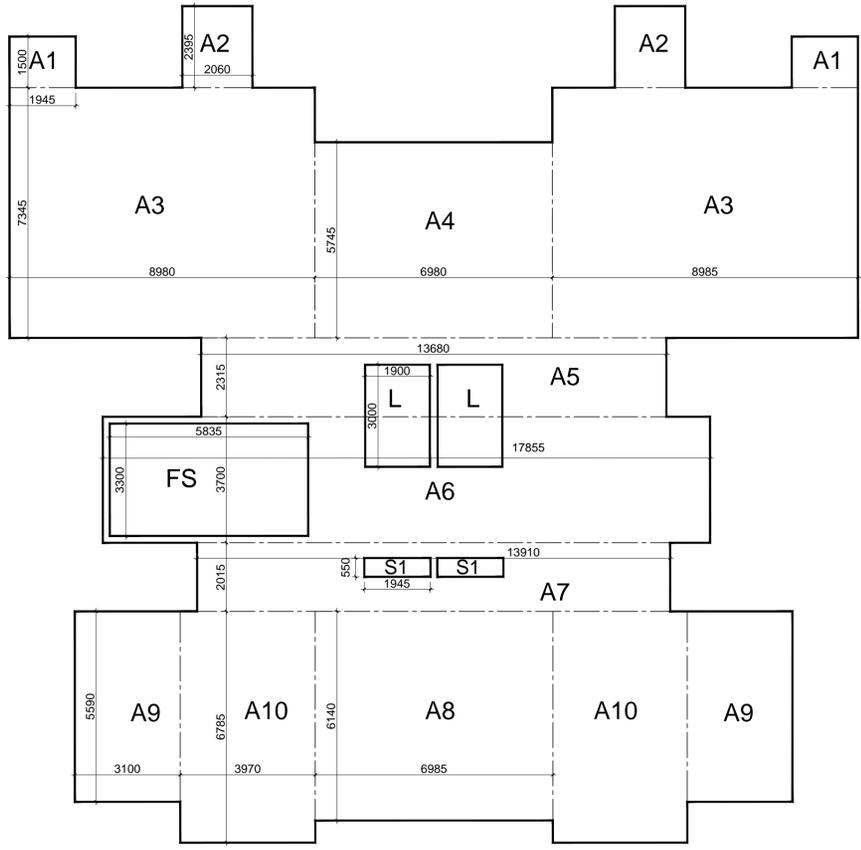

TYPICAL 3RD TO 8TH FLOOR AREA
TOWER - T-2

DRAWING TITLE
 SUBMISSION DRAWING
 TOWER-T2 (PLANS & AREA DETAILS)

SCALE AS SHOWN/ 1:100 DATE JULY-2017

ARCHITECT

CLIENT/ OWNERS
 OMAXE LTD.
 7, Local Shopping Centre, Kalkaji, New Delhi

ARCHITECT'S SIGNATURES OWNER'S SIGNATURES

DRAWING NUMBER- INT./VRI/GH-1/05/09