



This drawing is a "COPYRIGHT" contents of this drawing or part thereof may not be used or reproduced without the permission of the Architect




PROJECT:  
**PROPOSED COMMERCIAL-1 IN  
 VRINDAVAN INTEGRATED  
 TOWNSHIP AT CHAITIGRAH  
 ROAD , VRINDAVAN**

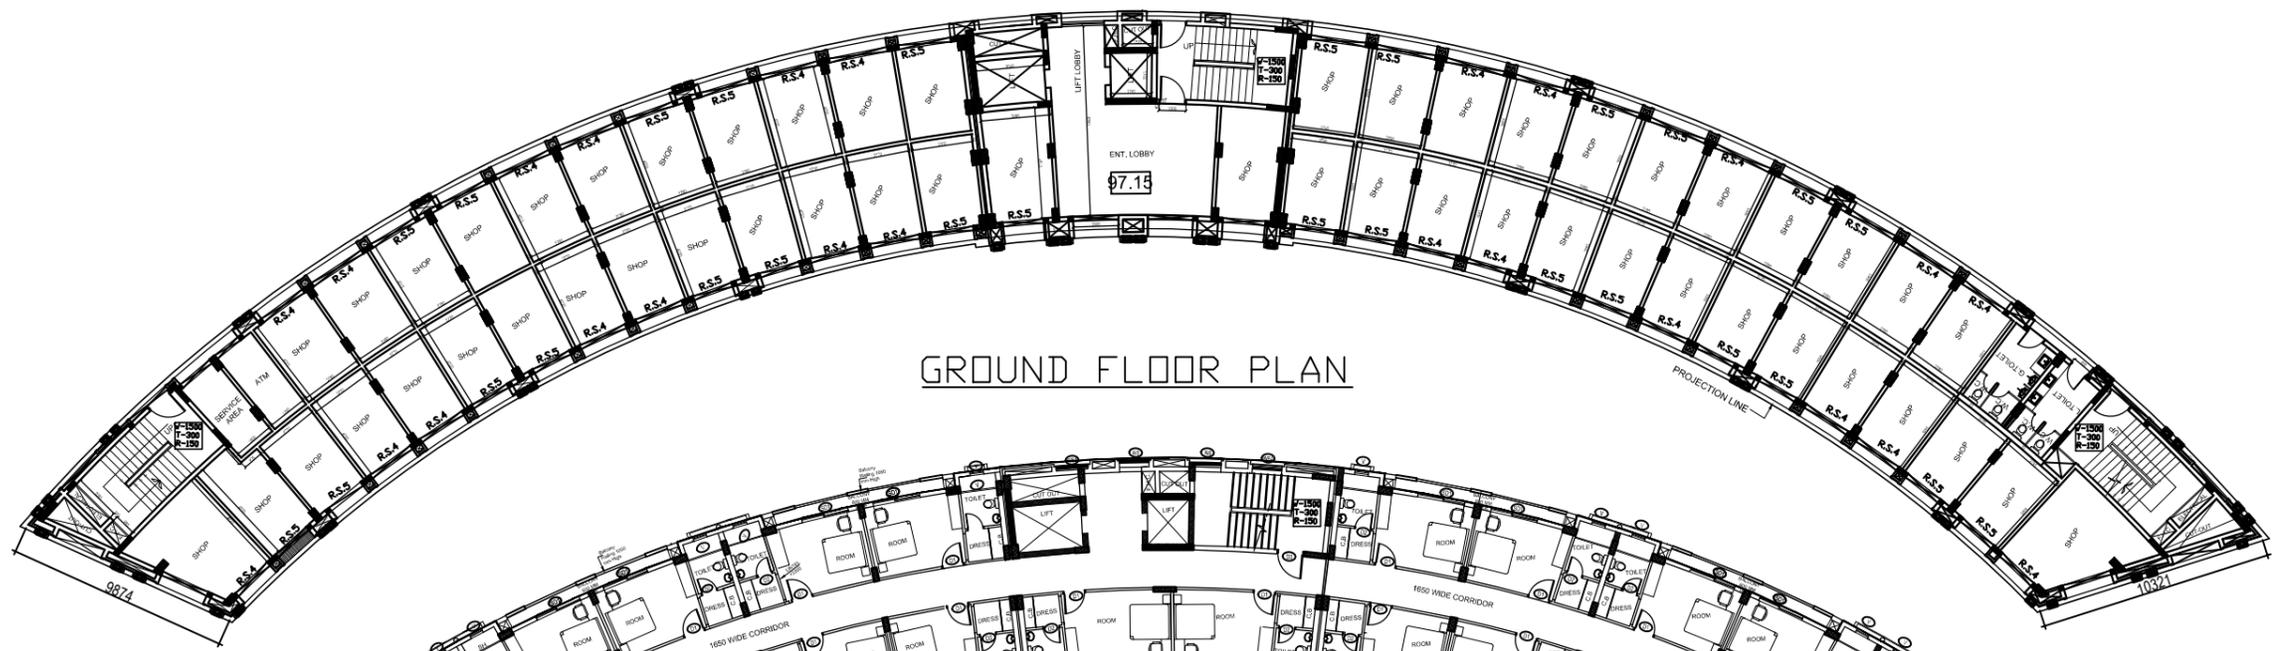

**GROUND FLOOR PLAN**

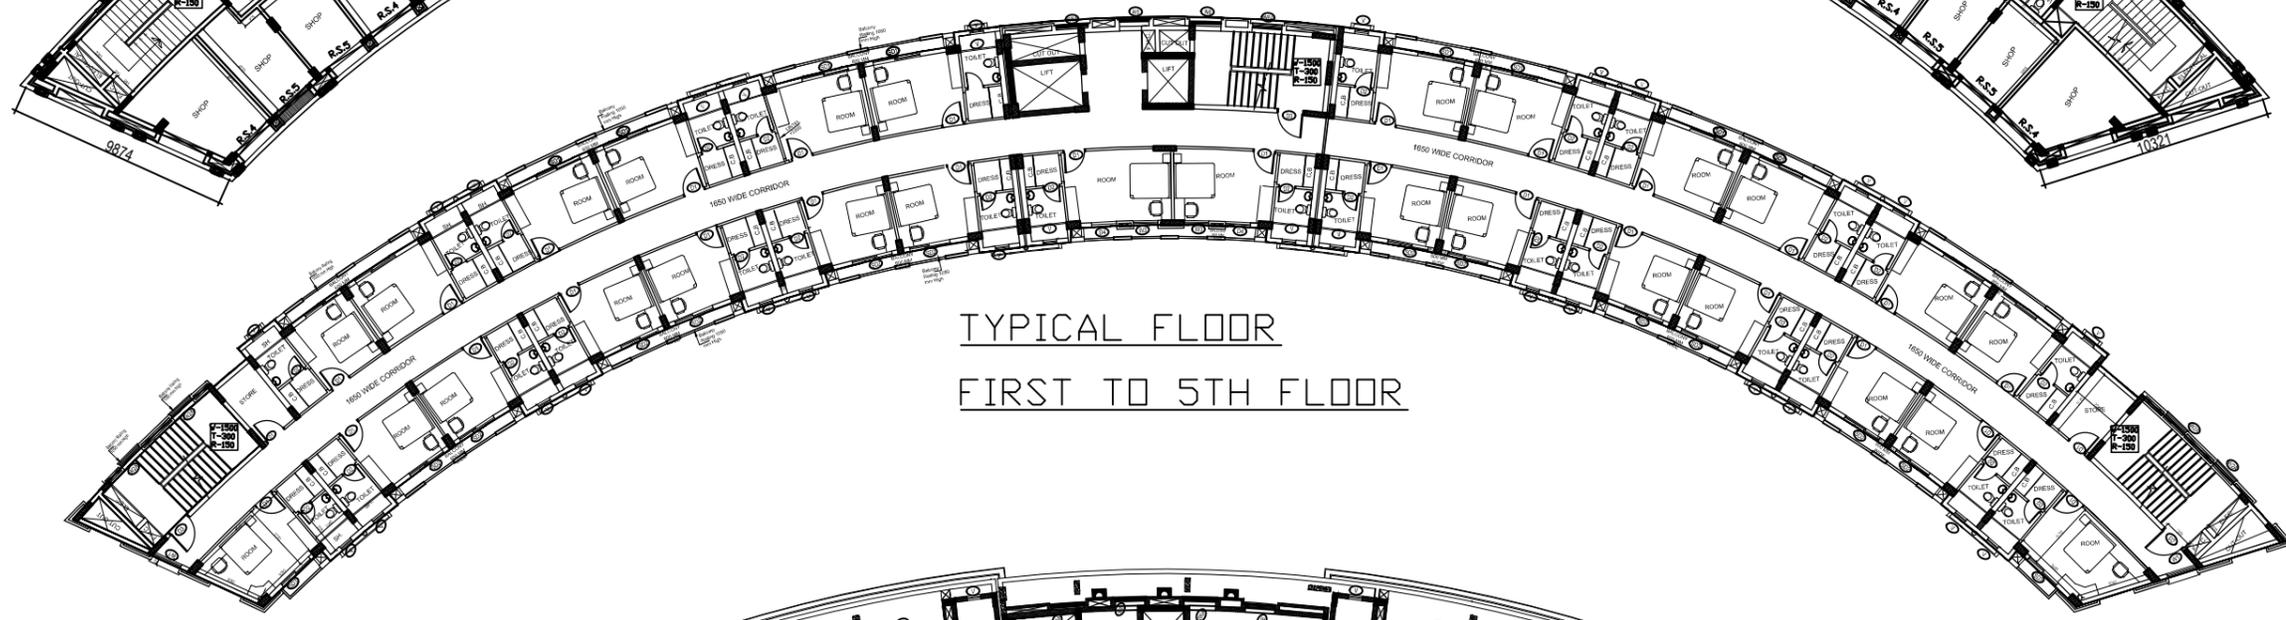

**TYPICAL FLOOR  
 FIRST TO 5TH FLOOR**

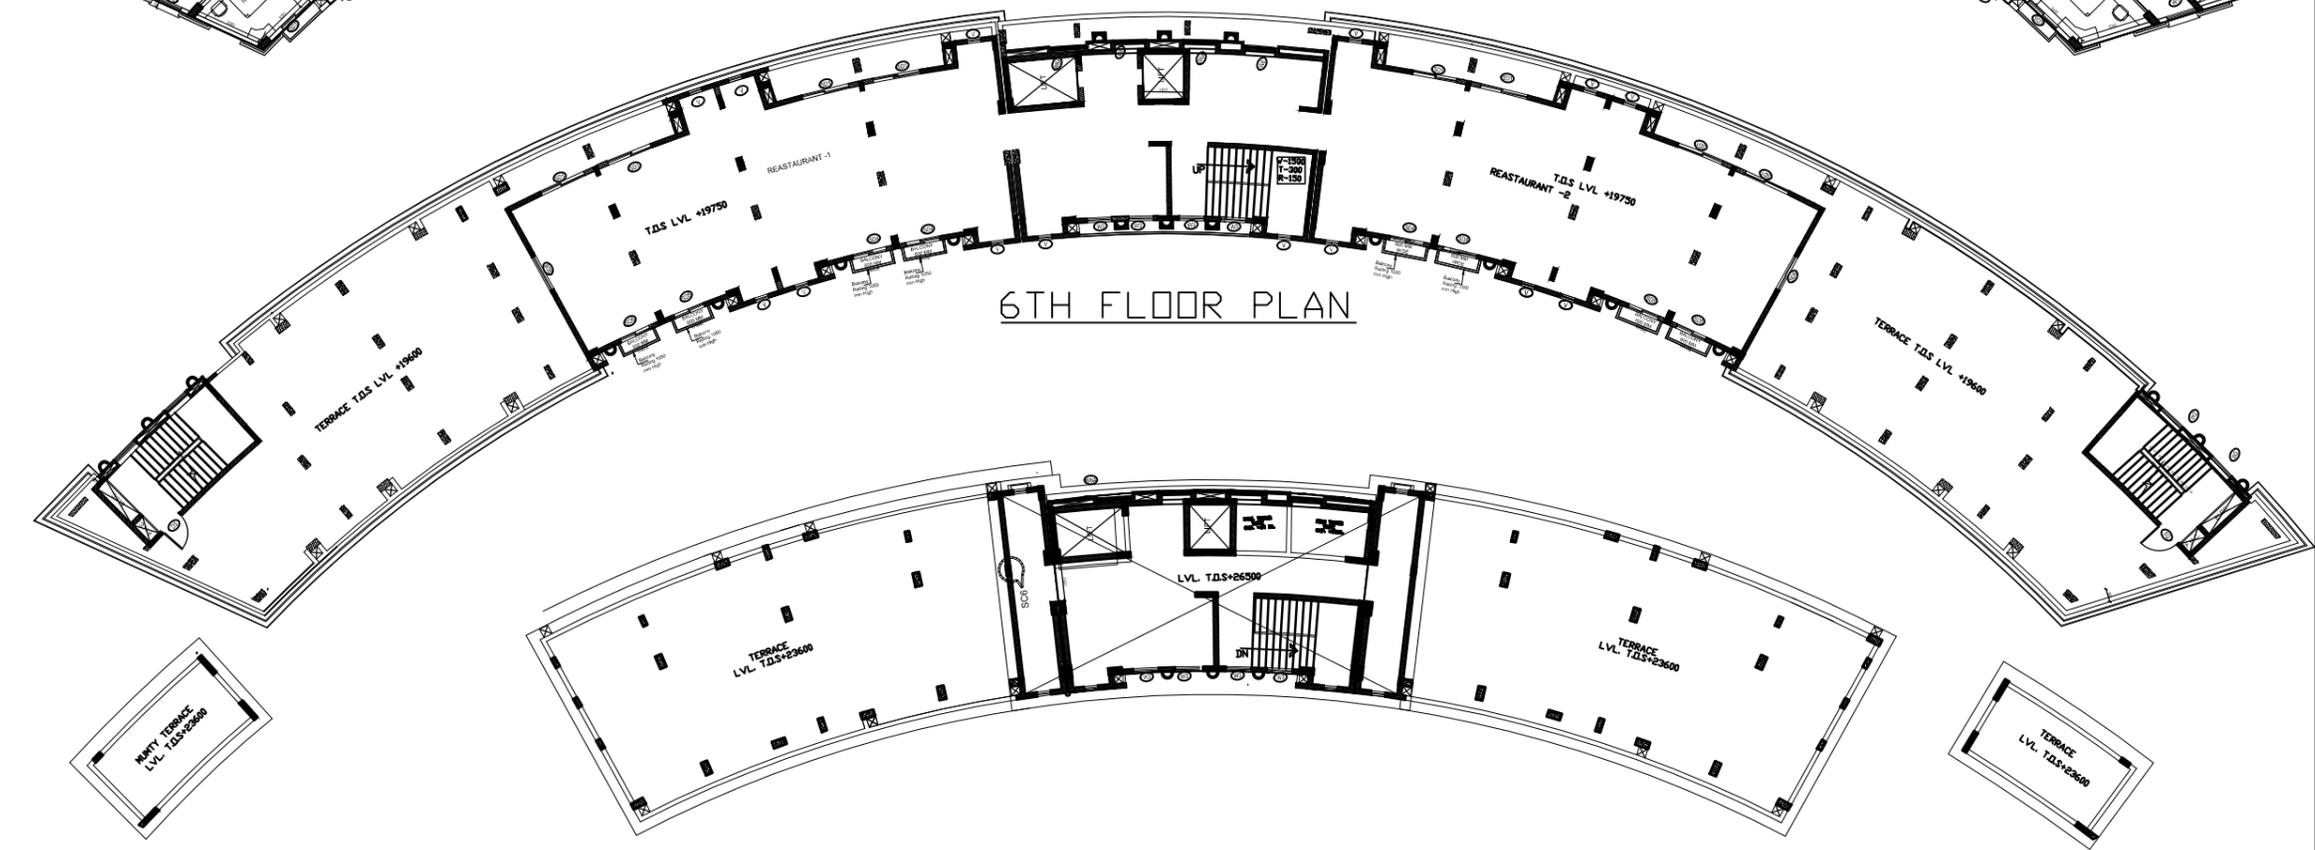

**6TH FLOOR PLAN**

**SCHEDULE OF DOOR S WINDOWS-BLOCK 2**

S.NO.	TYPE	SIZE	CILL	LINTEL	REMARK
1	D1	2700X2100	-	2100	
2	D2	1500X2100	-	2100	
3	D3	1200X2100	-	2100	
4	D4	1000X2100	-	2100	
5	D5	750X2100	-	2100	
6	W1	1500X1200	900	2100	
7	W2	1800X1200	900	2100	
8	V1	450X450	1650	2100	
9	R.S.1	2400X2400	-	2400	
10	R.S.2	3300X2400	-	2400	
11	R.S.3	2000X2400	-	2400	
12	R.S.4	1700X2400	-	2400	

SCALE  
 DRAWING TITLE

**SUBMISSION DRAWING  
 (PLANS)**

DATE  
 1:100 JULY-2017

CLIENT/ OWNERS  
  
**OMAXE LTD.**  
 7, Local Shopping Centre,  
 Kalkaji, New Delhi

ARCHITECT'S SIGNATURES  
 OWNER'S SIGNATURES

DRAWING NUMBER- INT./VRI/COMM.-1//SUB-04