


This drawing is a "COPYRIGHT" contents of this drawing or part thereof may not be used or reproduced without the permission of the Architect



PROJECT:
PROPOSED COMMERCIAL-1 IN VRINDAVAN INTEGRATED TOWNSHIP AT CHAITIGRAH ROAD , VRINDAVAN

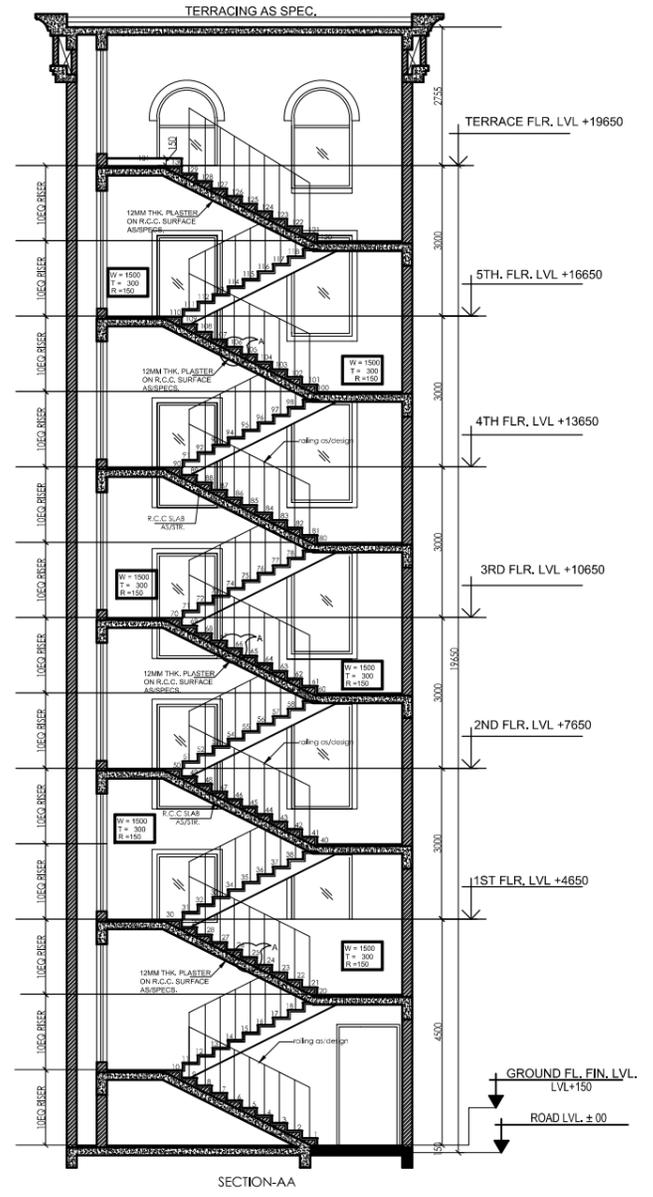

SECTION A-A' (SCALE 1:50)



FRONT ELEVATION (SCALE 1:100)

DRAWING TITLE
SUBMISSION DRAWING (PLANS)

SCALE AS SHOWN DATE JULY-2017

ARCHITECT
 TRIPTIE AWASTHI

CLIENT/ OWNERS

 OMAXE LTD.
 7, Local Shopping Centre, Kalkaji, New Delhi

ARCHITECT'S SIGNATURES OWNER'S SIGNATURES

DRAWING NUMBER- INT./R/COMM-1/KC/SUB-06