


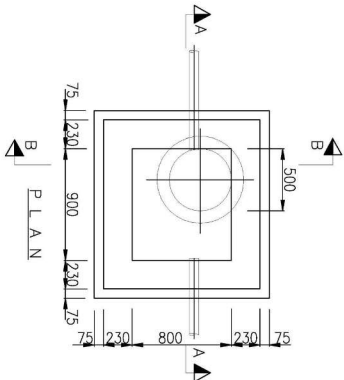
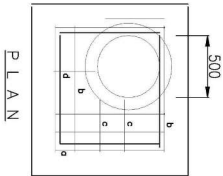


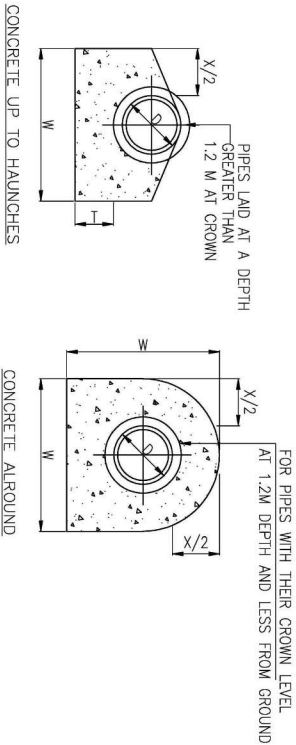


BAR BENDING SCHEDULE			BENDING	
MARK	D/A	NO.	LENGTH	
a	12	4	1200	100 1000 100
b	12	4	1300	100 1100 100
c	12	4	680	100 400 100
d	12	4	500	100 300 100

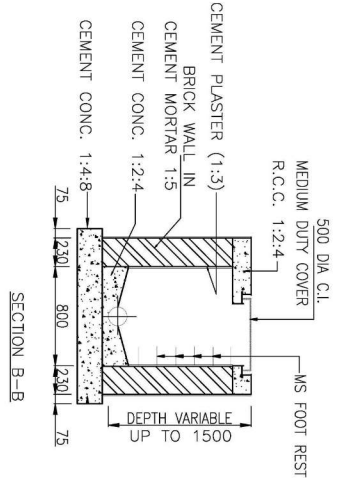

DETAIL OF RECTANGULAR MANHOLE (900 X 800)

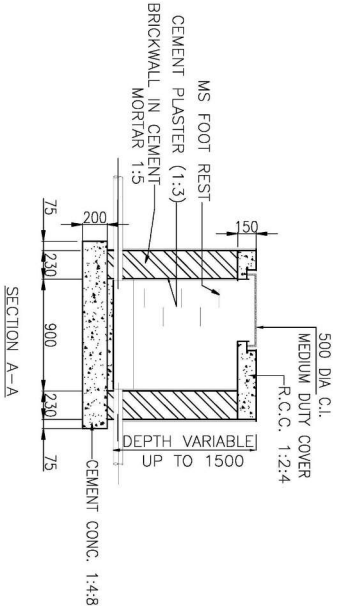

W = D + X WHERE 'D' IS THE EXTERNAL DIA OF THE PIPE
X = 300 UP TO TRENCH DEPTH OF 1200
400 TRENCH DEPTH MORE THAN 1200
T = 100 FOR PIPES UNDER 150 WITH INTERNAL DIA SUBJECT TO A MINIMUM OF 150 AND MAXIMUM 300 FOR PIPES MORE THAN 150 DIA
FOR PIPE UNDER ROAD $X/2 = 250\text{mm}$

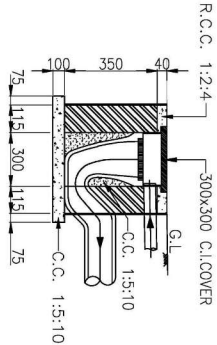

DETAIL OF GULLY TRAP 300X300MM

Sheet Title:
RAIN WATER HARVESTING DETAIL DRAWING

Project:-
PROPOSED TETA RAJAPUR COMMERCIAL BUILDING PLAN ON PLOT SITUATED AT
SHANTHI NAGAR, SECTOR-51, AGRA
OWNER: MR. AJAYK KUMAR & OTHERS PARTNER: MR. MANOJ KUMAR AGARWAL




AR. GAURAV SHARMA
B.ARCH, MARCH
CA/2003/0808




MANDALA ARCHITECTS
interiors, landscape architecture, urban designers,
civil, water, electrical, interior designers and planners.
ONE & BASHI PUSHTA, BEHIND CHAKRA ORTHODONTIC CENTRE,
GATE NO. 10, AGRA

PRODUCED BY AN AUTODESK EDUCATIONAL PRODUCT


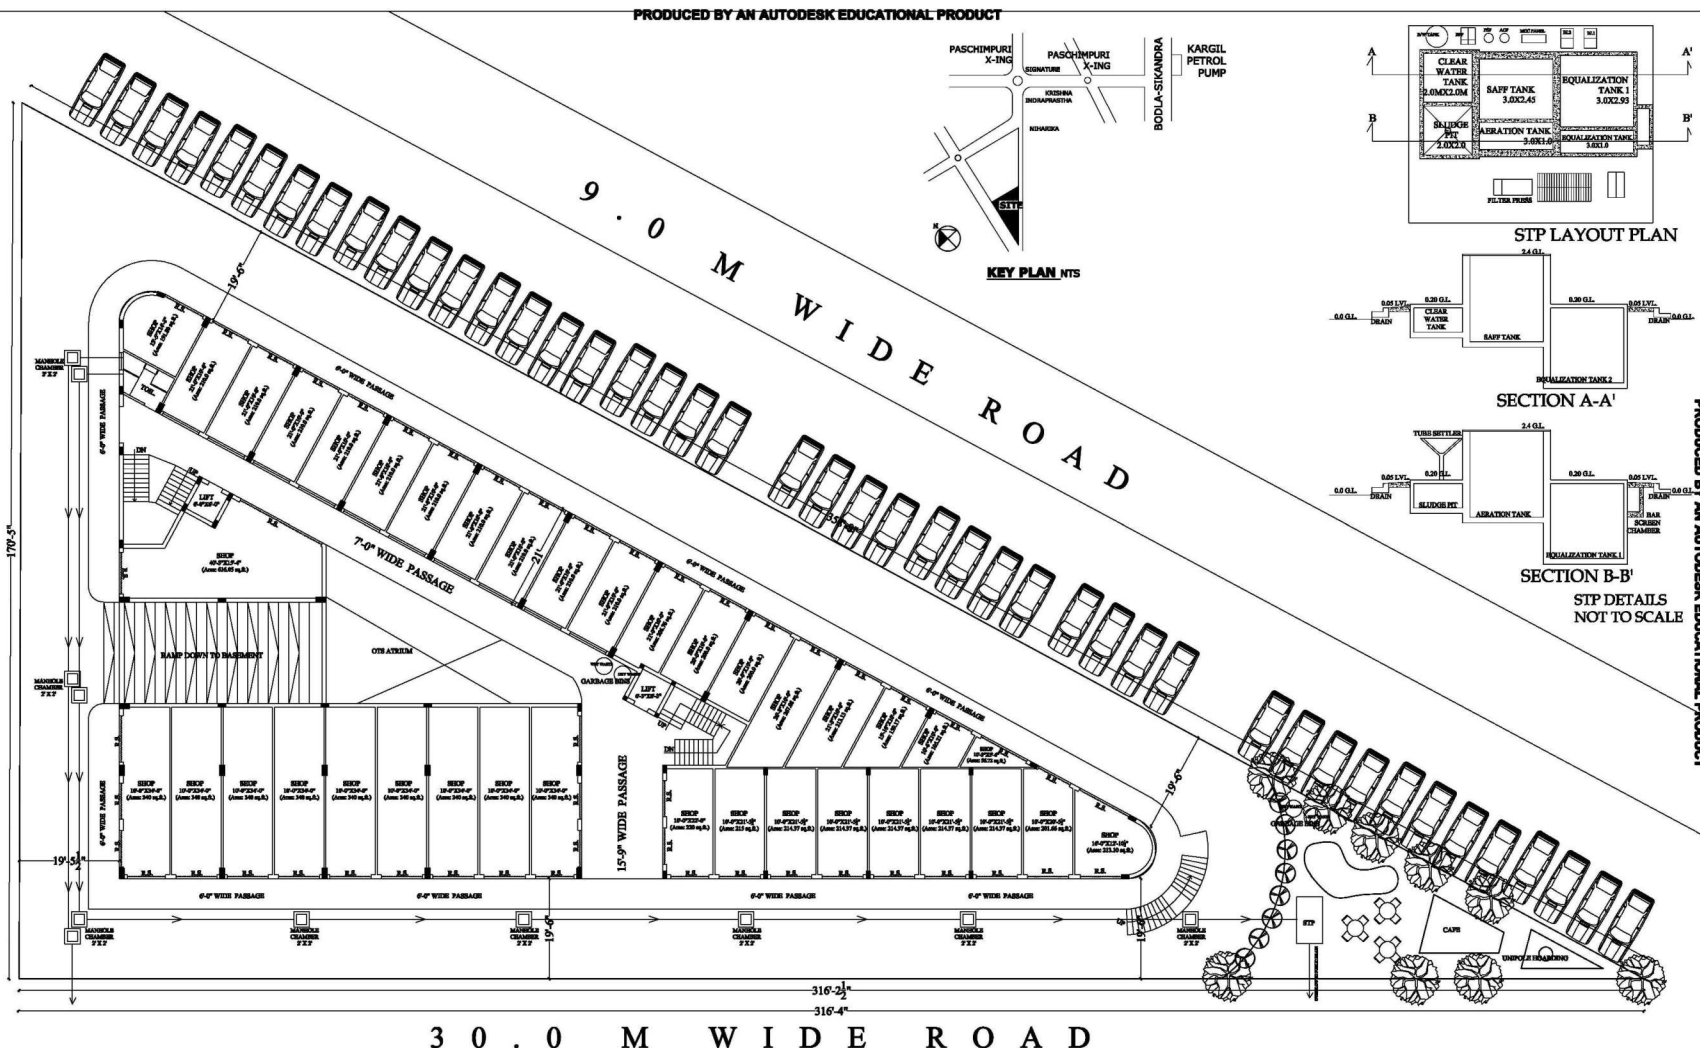


GROUND FLOOR PLAN (WASTE DISPOSAL PLAN)
PROPOSED 'EKTA RAJ ARCADE' COMMERCIAL BUILDING PLAN ON PLOT SITUATED AT SHASHTRI PURAM SECTOR-C1, AGRA.
 OWNER: MR. ASHOK KUMAR & OTHERS PARTNER MR. MURARI PRASAD AGARWAL

AR. GAURAV SHARMA
 ARCHT, MARCH
 CA/2003/30609

 

MANDALA ARCHITECTS
 architects, landscape architects, urban designers,
 interior designers and planners.
 1008, BAGH FARZANA, BEHIND CHANDRA ORTHOPAEDIC
 CENTRE, CIVIL LINES, AGRA-2

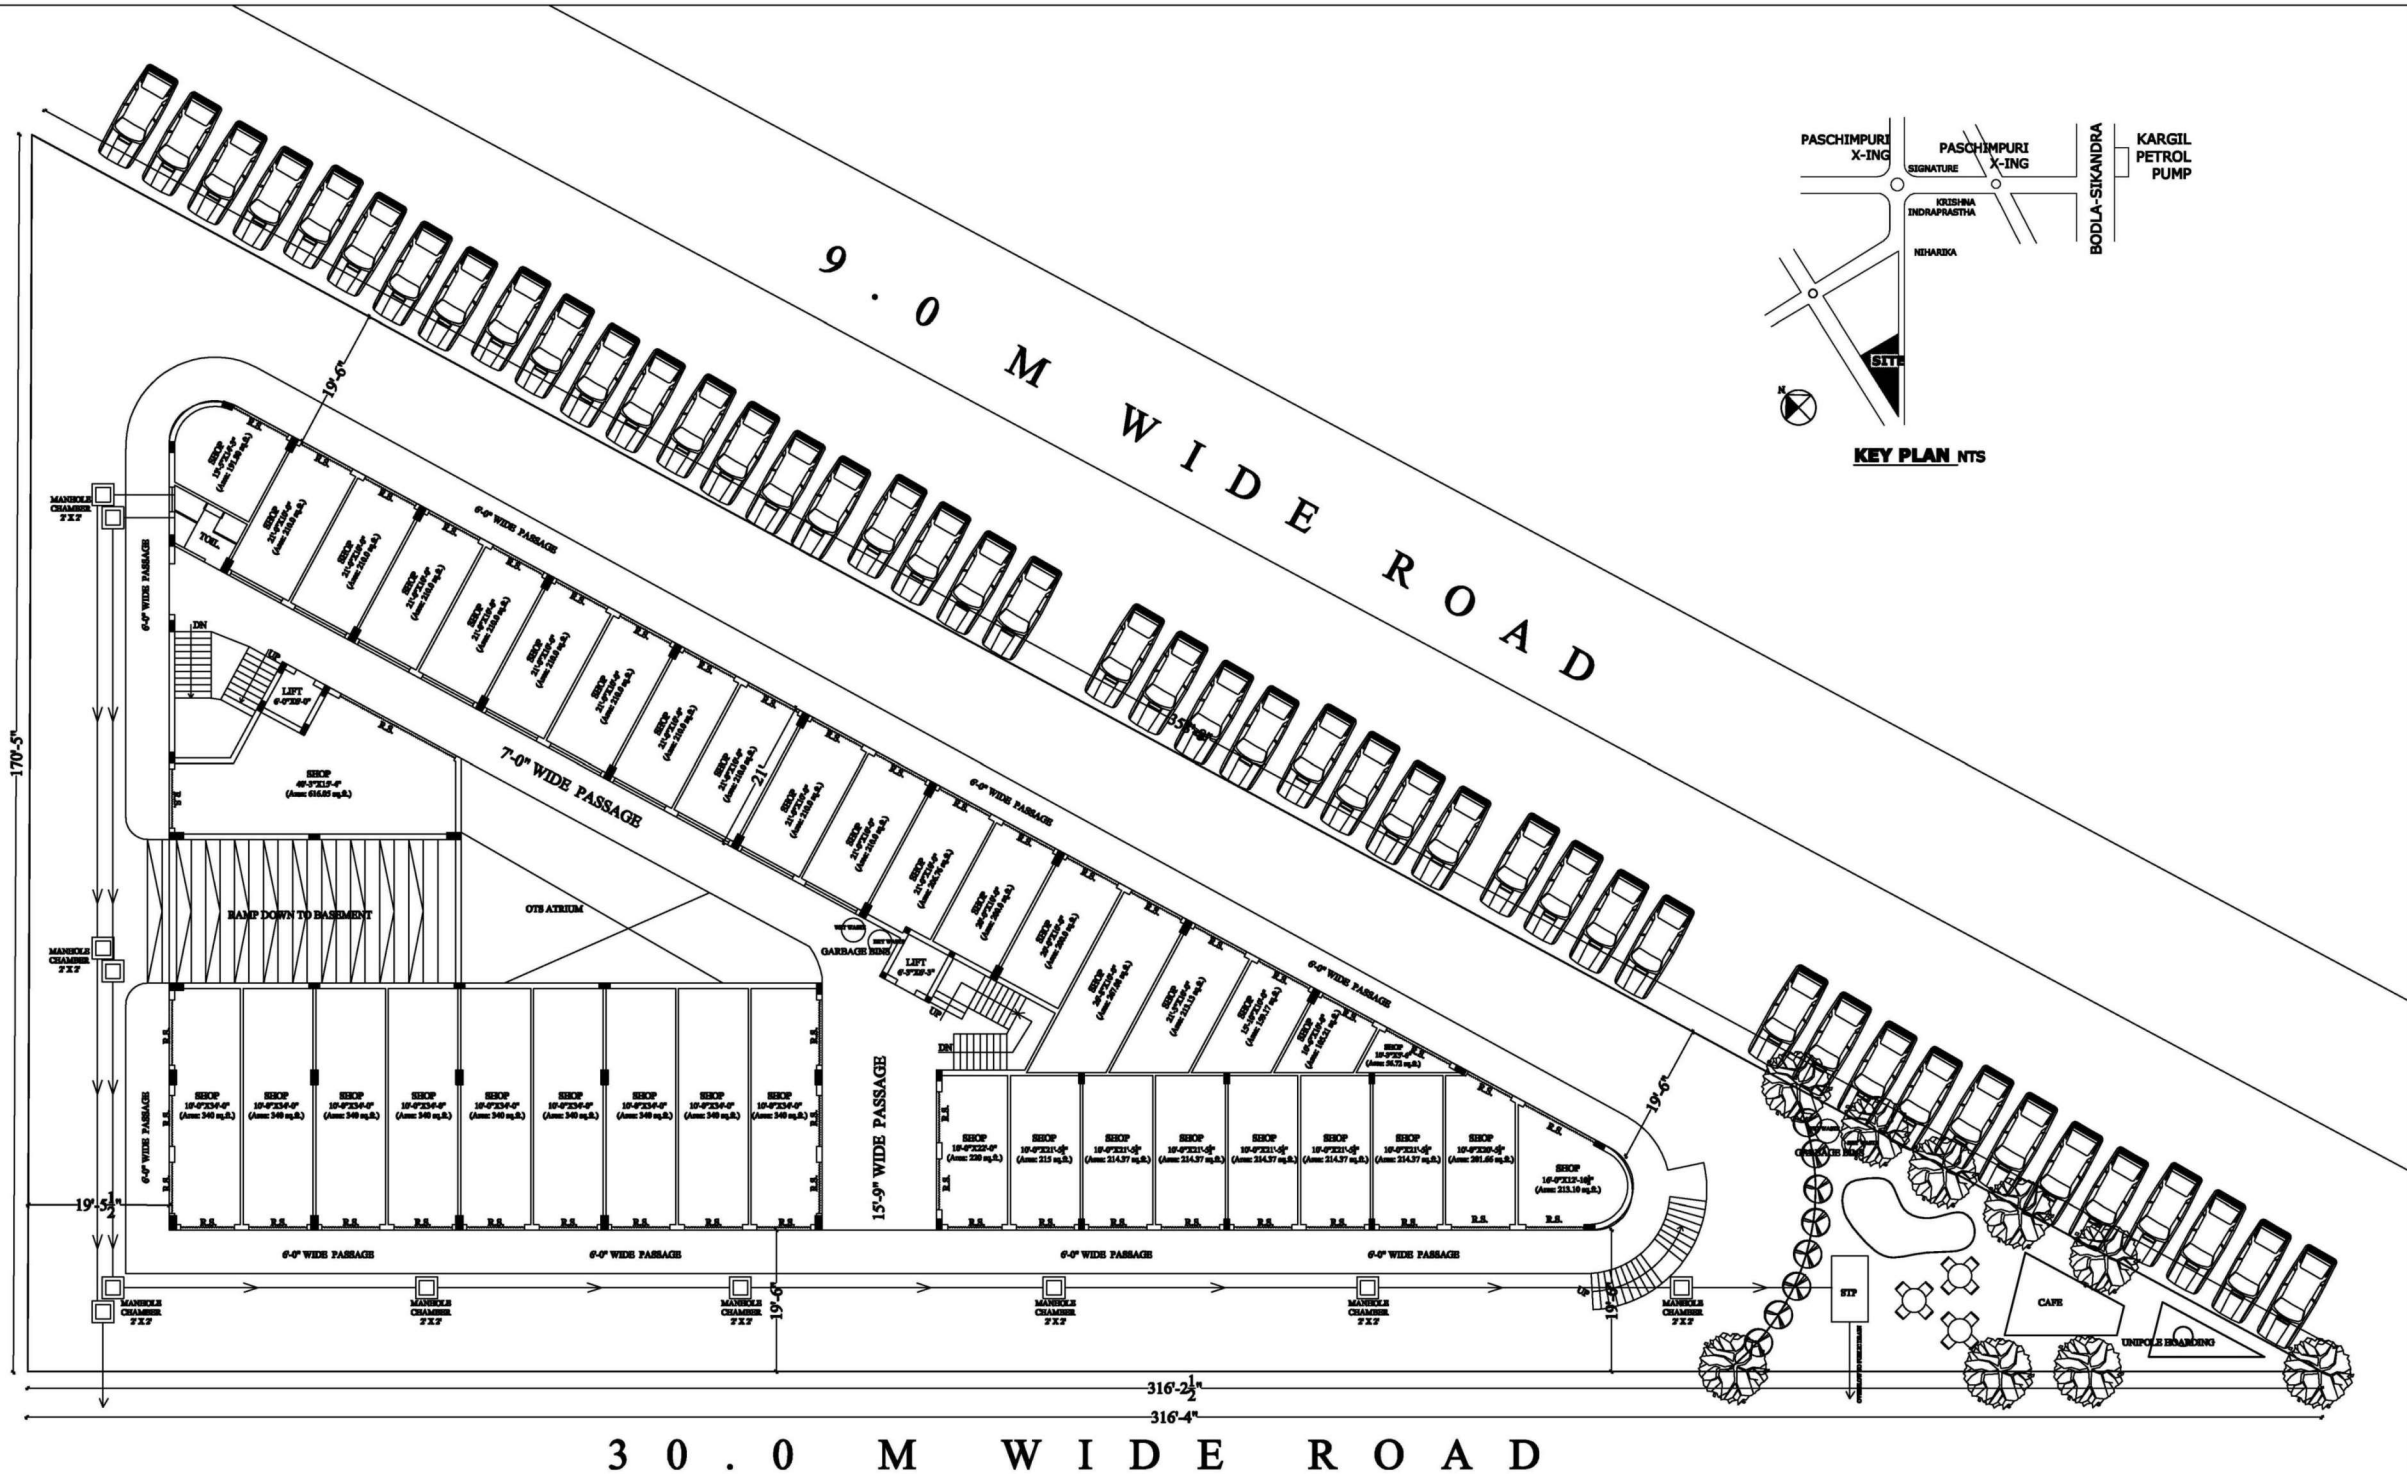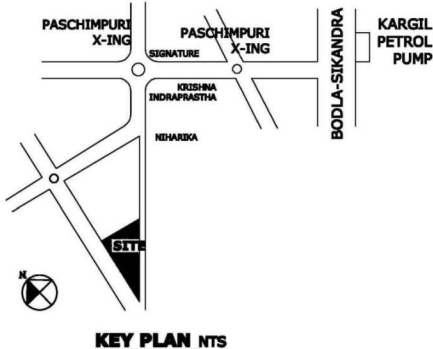

GROUND FLOOR PLAN(WASTE DISPOSAL PLAN)
PROPOSED 'EKTA RAJ ARCADE' COMMERCIAL BUILDING PLAN ON PLOT SITUATED AT SHASHTRI PURAM
SECTOR-C1, AGRA.
OWNER: MR. ASHOK KUMAR & OTHERS PARTNER MR. MURARI PRASAD AGARWAL

Ar. Gaurav Sharma
AR. GAURAV SHARMA
B.ARCH, MARCH
CA/2003/30609



MANDALA ARCHITECTS
architects, landscape architects, urban designers,
interior designers and planners.
1/198B, BAGH FARZANA, BEHIND CHANDRA ORTHOPAEDIC
CENTRE, CIVIL LINES, AGRA-2