


This drawing is a "COPYRIGHT" contents of this drawing or part thereof may not be used or reproduced without the permission of the Architect

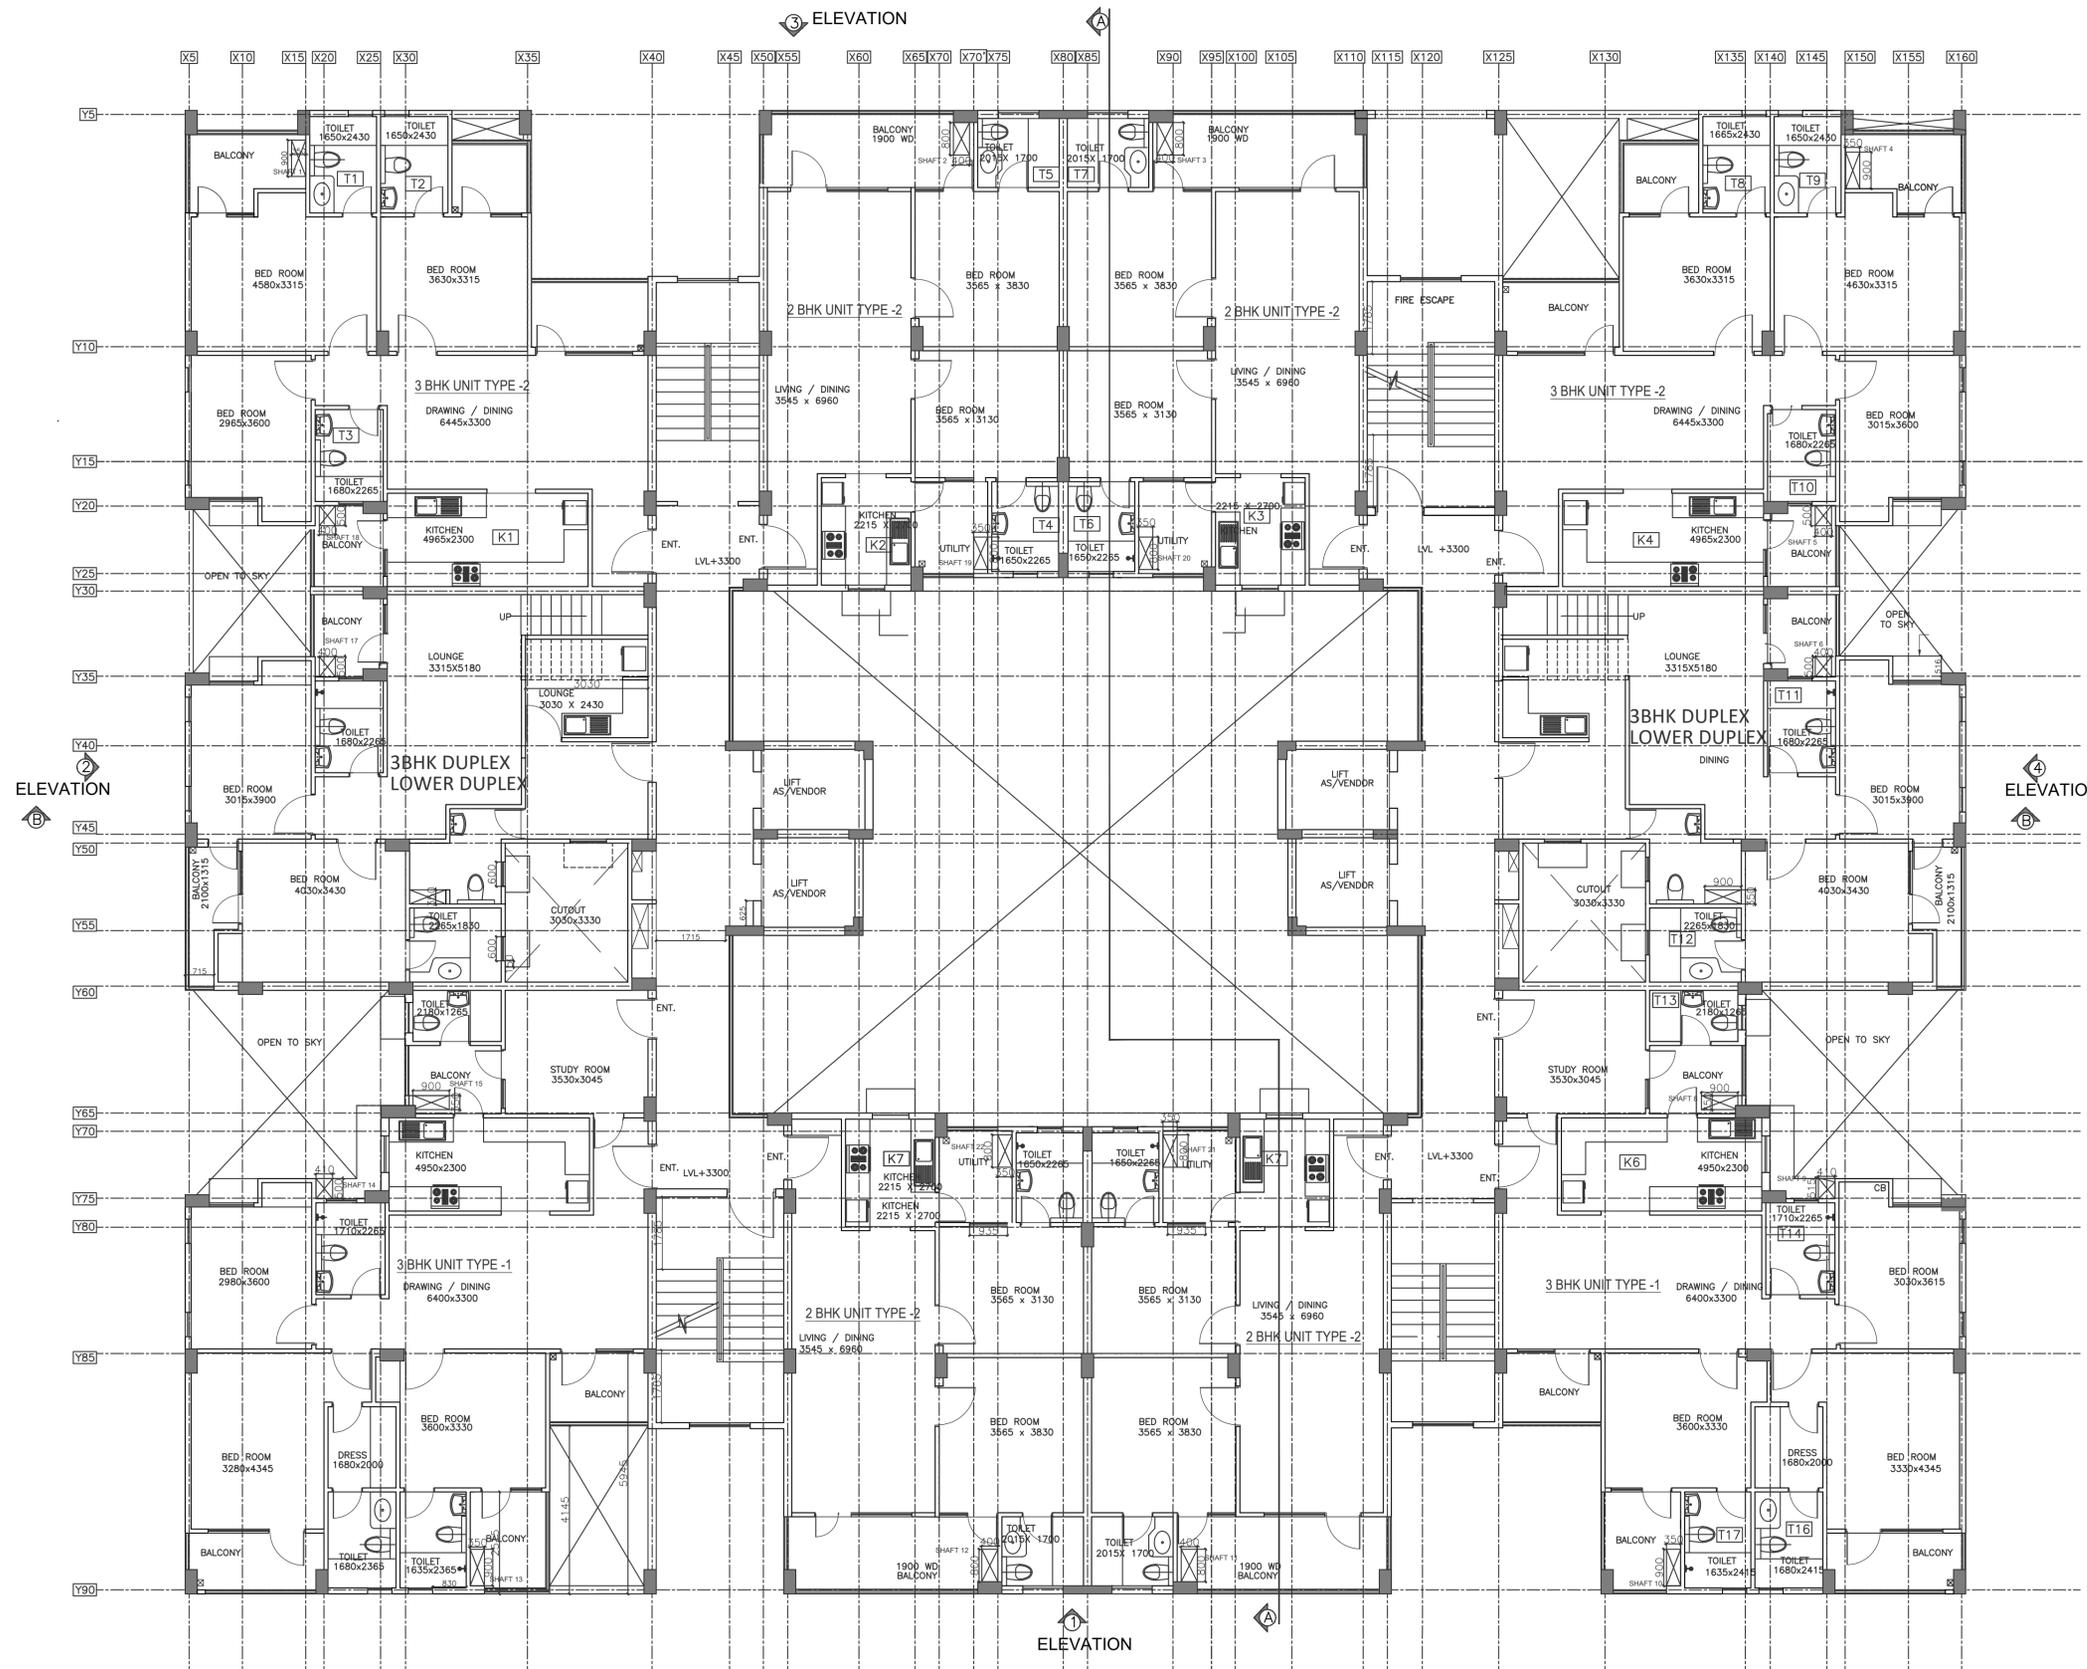

NOTES

1. ALL DIMENSIONS ARE IN MM UNO
2. ONLY WRITTEN DIMENSIONS ARE TO BE READ
3. ALL WALLS ARE 200MM & 100MM THK. AAC BLOCK WORK UNLESS OTHERWISE MENTIONED.
4. THIS DRAWING IS TO BE READ IN CONJUNCTION WITH RELEVANT STRUCTURAL/SERVICE DRAWINGS. ANY DISCREPANCY MUST BE BROUGHT TO THE NOTICE OF ARCHITECT .



REVISION	DESCRIPTION	DATE

ARCHITECT /STRUCTURE CONSULTANT.
PAESAGGIO
 paesaggio Consulting Services Pvt Ltd
 011- 41582244 N3 Green Park Main
 New Delhi -16

CLIENT.
SHREY JAIN AND SHREE HARI REALTECH PVT. LTD.

PROJECT
LUVNEST PLOT NO.- 11/G.H.-3, SECTORE-11 VRINDAVAN YOJNA NO. 3 LUCKNOW.

DRAWING TITLE
11th FLOOR PLAN

DEALT BY MB	CHECKED BY MB	APPROVED BY VG
SCALE NTS	DATE 18.08.2017	REVISION R0

DRAWING NUMBER