


This drawing is a "COPYRIGHT" contents of this drawing or part thereof may not be used or reproduced without the permission of the Architect

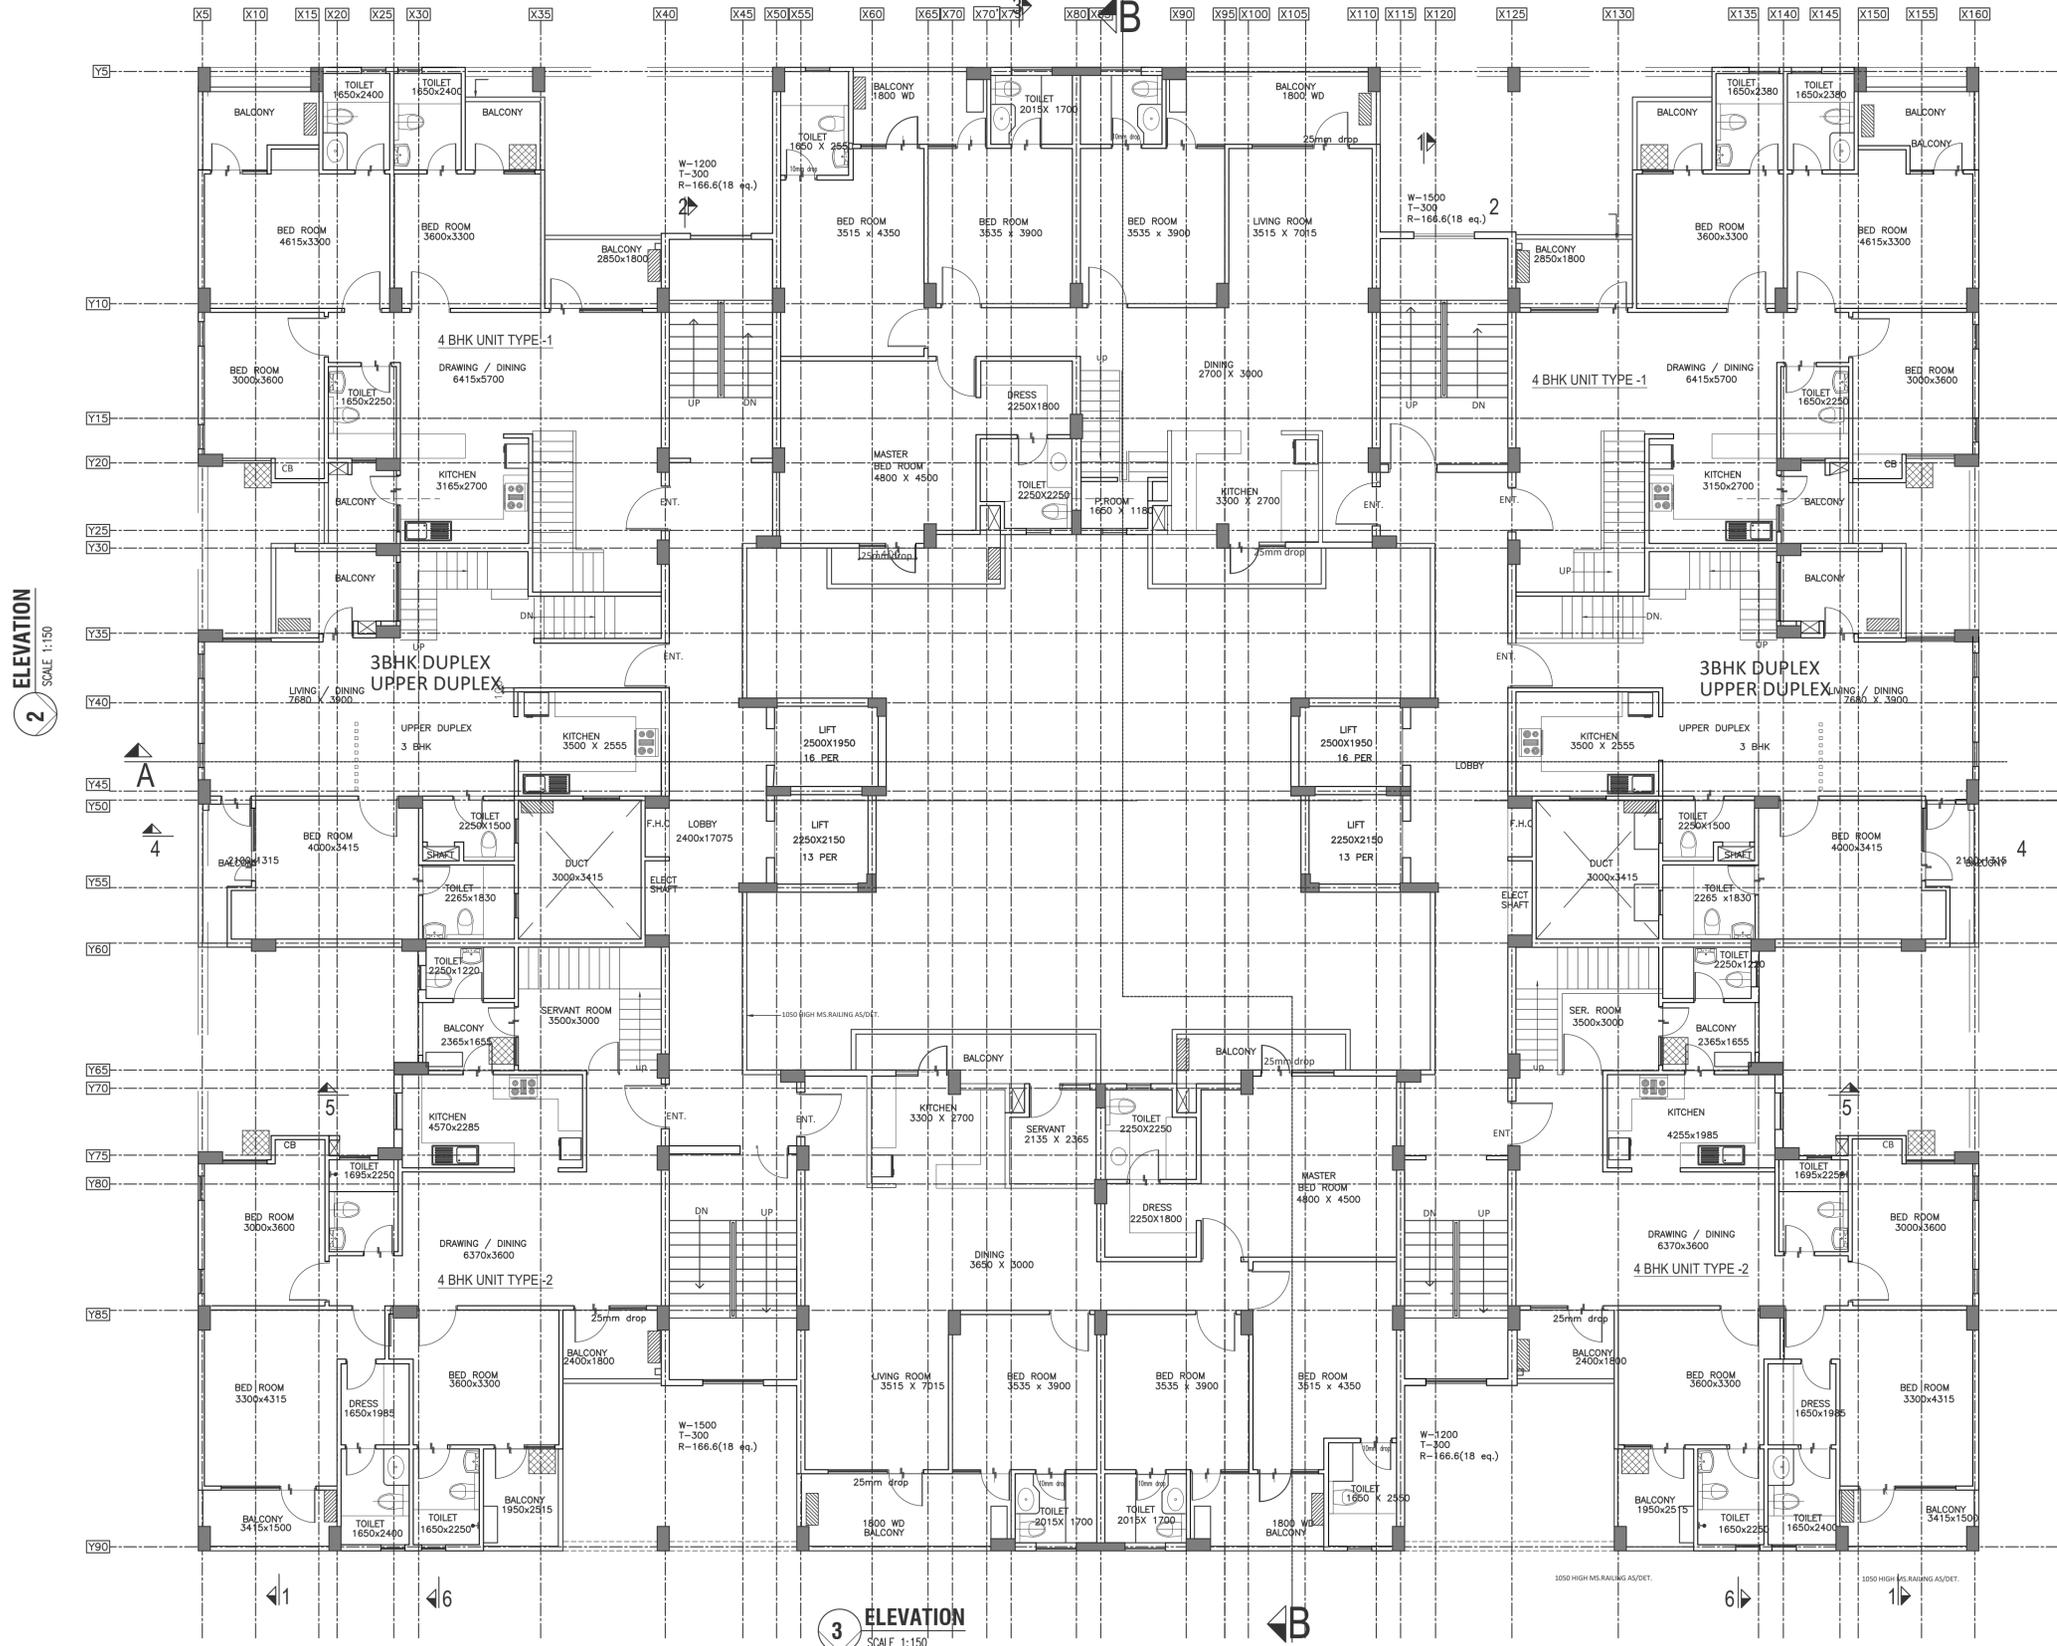

**NOTES**

1. ALL DIMENSIONS ARE IN MM UNO
2. ONLY WRITTEN DIMENSIONS ARE TO BE READ
3. ALL WALLS ARE 200MM & 100MM THK. AAC BLOCK WORK UNLESS OTHERWISE MENTIONED.
4. THIS DRAWING IS TO BE READ IN CONJUNCTION WITH RELEVANT STRUCTURAL/SERVICE DRAWINGS. ANY DISCREPANCY MUST BE BROUGHT TO THE NOTICE OF ARCHITECT .



REVISION	DESCRIPTION	DATE

ARCHITECT /STRUCTURE CONSULTANT.  
**PAESAGGIO**  
 paesaggio Consulting Services Pvt Ltd  
 011- 41582244 N3 Green Park Main  
 New Delhi -16

CLIENT.  
**SHREY JAIN AND SHREE HARI REALTECH PVT. LTD.**

PROJECT  
**LUVNEST PLOT NO.- 11/G.H.-3, SECTORE-11 VRINDAVAN YOJNA NO. 3 LUCKNOW.**

DRAWING TITLE  
**12th FLOOR PLAN**

DEALT BY MB	CHECKED BY MB	APPROVED BY VG
SCALE NTS	DATE 18.08.2017	REVISION R0

DRAWING NUMBER