

General Notes:

1. All dimensions are in feet inches. Do not scale, follow written dimensions.
2. Refer this drawing along with the other relevant architectural, structural and other services drawings before the execution of work related to this drawing at site.
3. The contractors must verify all dimensions and levels on site before commencing any site work or preparation of shop drawings and in case of any discrepancy is noticed, the same shall be brought to the notice of the architect and the concerned consultant, and shall be clarified before execution the work.

S.NO.	REVISION	DATE

PROJECT: **HOUSING AGRA**

OWNER: **VARAHI BUILDERS PVL. LTD**

DRAWING NO.: **DSA/AGRA/SR/F/02**

DRAWING STATUS:

DRAWING TITLE: **SPRINKLERS LAYOUT PLAN**

ARCHITECTS: **V.P.SHARMA**  
B.Arch., F.I.I.A., F.I.V.  
**S&A SIDDARTH SHARMA**  
B.Arch., M.Plan.(Housing)  
**SHARMA AND ASSOCIATES**  
45, MAHATMA GANDHI ROAD, AGRA - 282002  
PHONE : +91-562-2265766, MOBILE : +91-98370-90499  
E-mail:agra.sharma.associates@gmail.com, Web: www.sharmaassociates.co


REV. NO.:	ORIENTATION
<b>R0</b>	

SCALE: N.T.S.

DATE: 10.07.2017

DRAWN: CHECKED:

This drawing is copyright. It is the Intellectual Property of the Architect and is not to be reproduced, copied, handed over to a third party or used for any purpose other than for which it has been loaned.

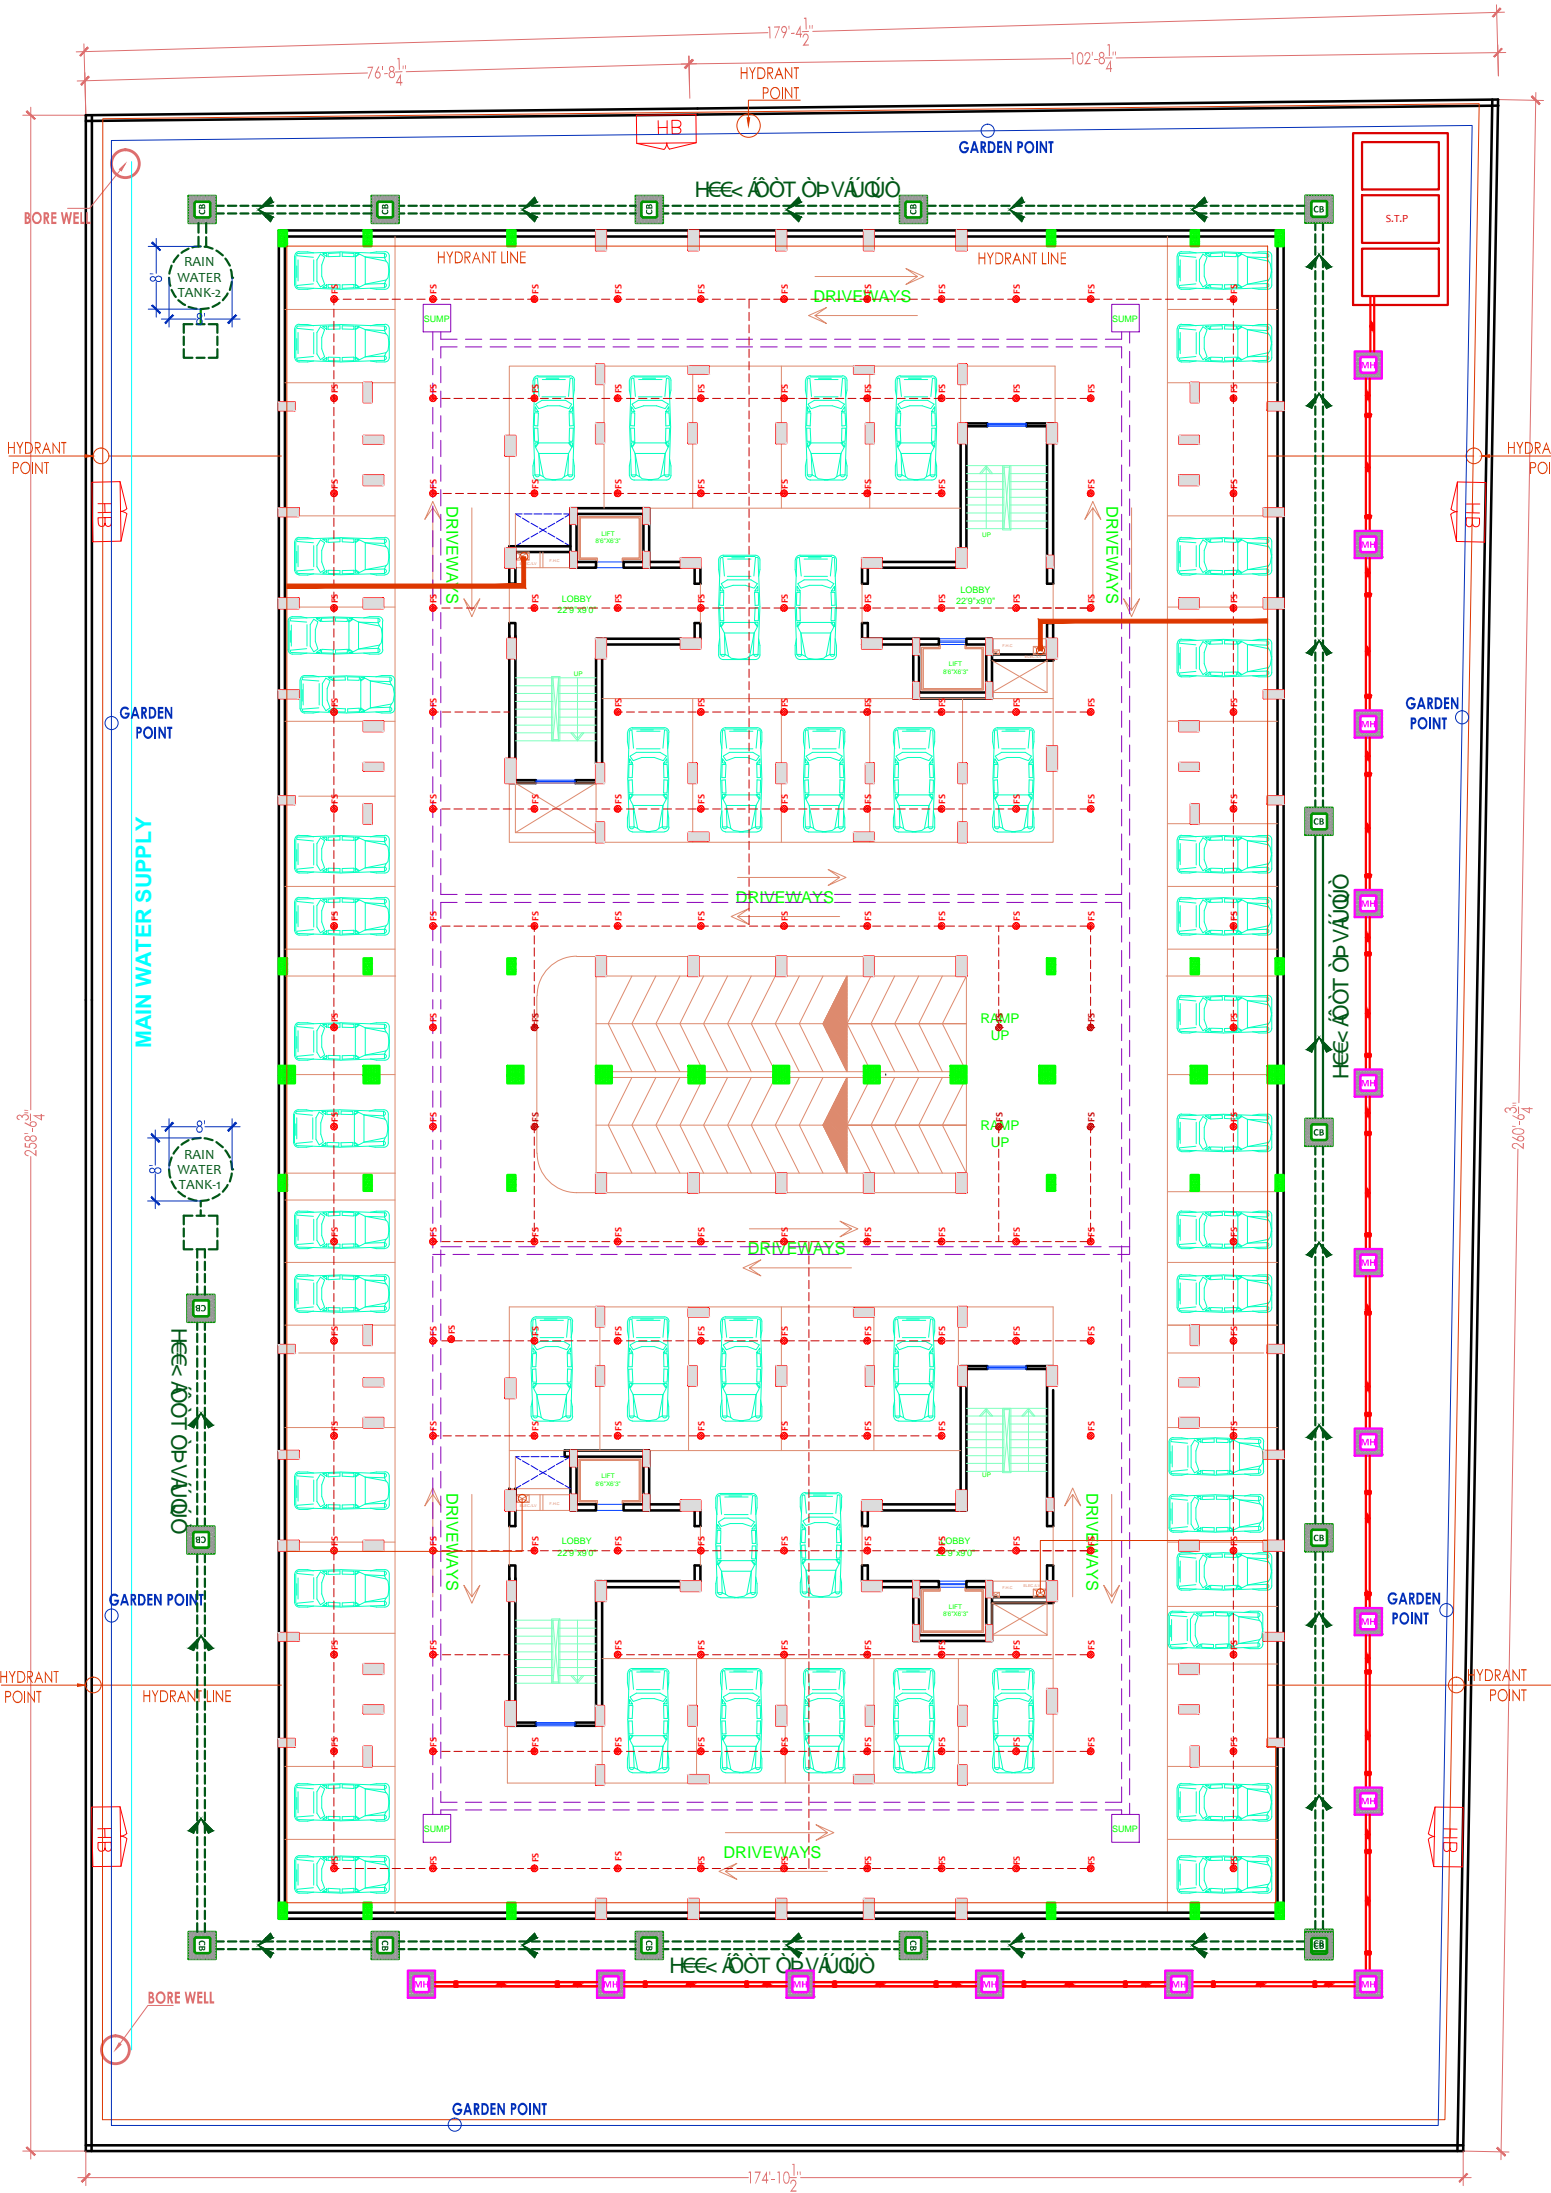

BASEMENT FLOOR PLAN