



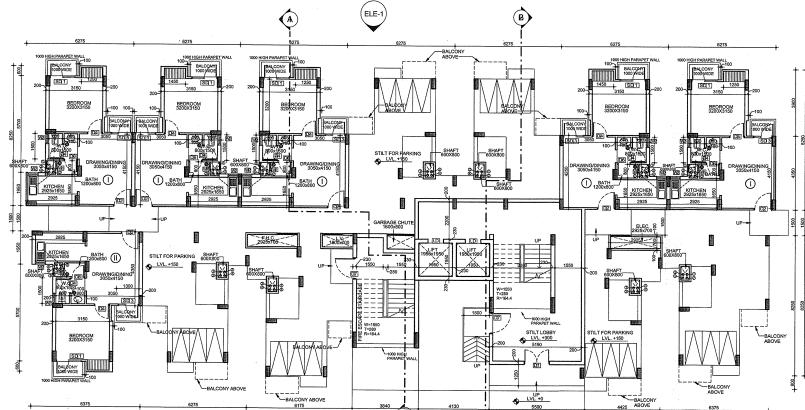


STILT FLOOR PLAN

1:100

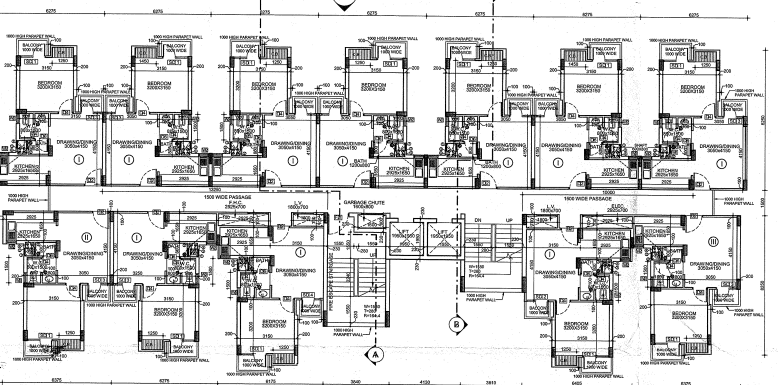

1ST & 2ND FLOOR PLAN


1:100

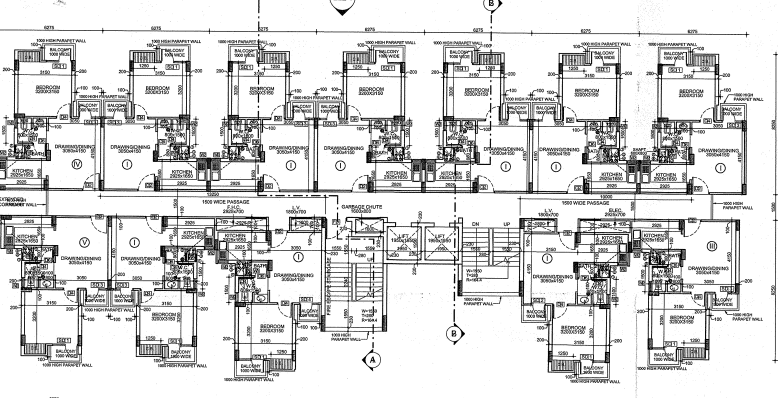

3RD & 4TH FLOOR PLAN


1:100

NOTE: INCENTIVE F.A.R. AGAINST EWS & LG WILL BE USED AFTER THE CONSTRUCTION OF EWS & LG BLOCK

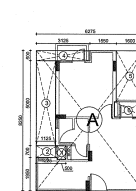


AREA DIAGRAM - UNIT-I

1:100

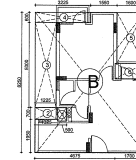


AREA DIAGRAM - UNIT-II

1:100

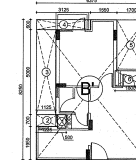


AREA DIAGRAM - UNIT-III

1:100

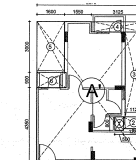


AREA DIAGRAM - UNIT-IV

1:100

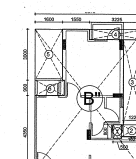


AREA DIAGRAM - UNIT-V

1:100

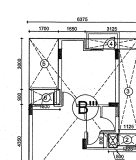


AREA DIAGRAM - UNIT-VI

1:100

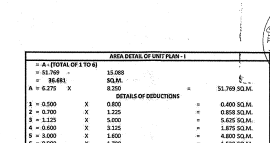


AREA DETAIL OF UNIT PLAN-I

1:100

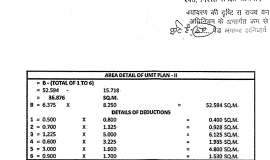


AREA DETAIL OF UNIT PLAN-II

1:100

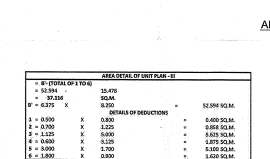


AREA DETAIL OF UNIT PLAN-III

1:100

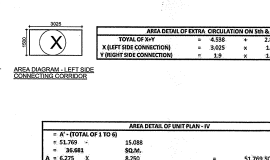


AREA DETAIL OF UNIT PLAN-IV

1:100

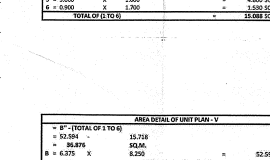


AREA DETAIL OF UNIT PLAN-V

1:100

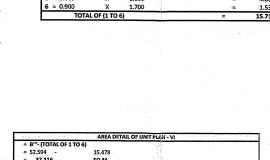


AREA DETAIL OF UNIT PLAN-VI

1:100

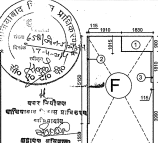


AREA DETAIL OF FIRE ESCAPE

1:100

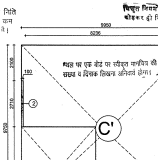


AREA DETAIL OF FIRE ESCAPE

1:100

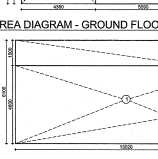


AREA DETAIL OF FIRE ESCAPE

1:100

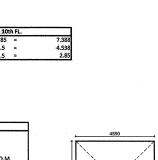


AREA DETAIL OF FIRE ESCAPE

1:100

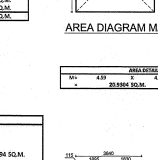


AREA DETAIL OF FIRE ESCAPE

1:100

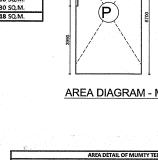


AREA DETAIL OF FIRE ESCAPE

1:100

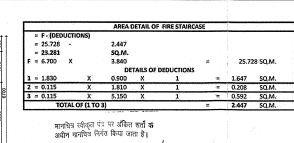


AREA DETAIL OF FIRE ESCAPE

1:100

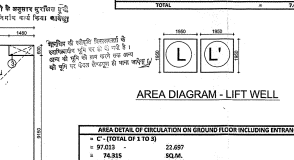


AREA DETAIL OF FIRE ESCAPE

1:100

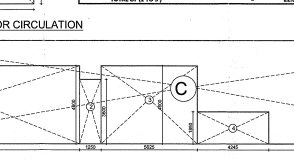


AREA DETAIL OF FIRE ESCAPE

1:100

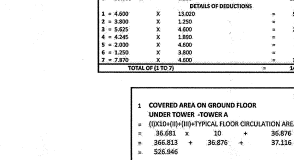


AREA DETAIL OF FIRE ESCAPE

1:100

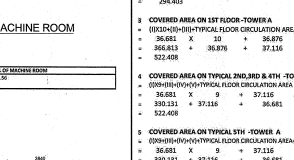

AREA DETAIL OF FIRE ESCAPE

1:100

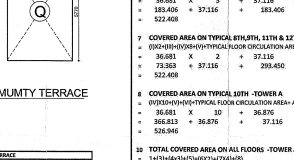


AREA DETAIL OF FIRE ESCAPE

1:100




AREA DETAIL OF FIRE ESCAPE

1:100

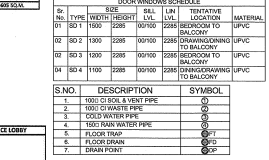


AREA DETAIL OF FIRE ESCAPE

1:100

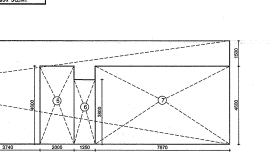


AREA DETAIL OF FIRE ESCAPE

1:100

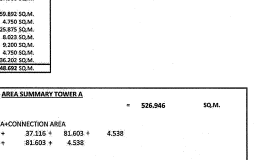


AREA DETAIL OF FIRE ESCAPE

1:100

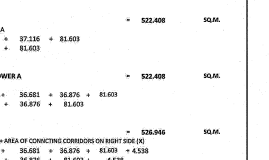


AREA DETAIL OF FIRE ESCAPE

1:100

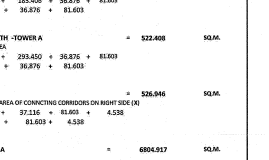

AREA DETAIL OF FIRE ESCAPE

1:100

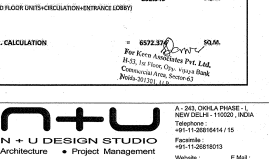

AREA DETAIL OF FIRE ESCAPE

1:100

Job Title : PROPOSED GROUP HOUSING SHAHPUR-BAMHETA, GHABIABAD (UP) ON KHASRA NO.: 2243, 2244, 2246, 2247, 2375, 2377, 2378, 2379, 2380, 2381, 2382, 2383, 2384, 2385, 2388, 2396, 2399, 2400, 2401, 2402, 2403, 2406, 2407, 2410, 2411, 2422

Owner : UTILITY ESTATE PVT. LTD. & OTHERS G - 79, PREET VIHAR, DELHI-110092

DRAWING TITLE: PLANS (TOWER A)

For H&U Design Studio
Architect
CA/2019/07528
ARCHITECT:

For Utility Estate Private Limited
OWNER:

SCALE: 1:100
DWG. NO. SUB/A/01

PROJECT TEAM: NUPC
DATE:

NORTH:

N+U
N+U DESIGN STUDIO
Architecture • Project Management
Urban Planning • Product Design
A-26, OKLA PHASE-I,
NEW DELHI-110021, INDIA
Phone: +91-11-28916414/15
Fax: +91-11-28916413
Website: www.nplusu.in E-Mail: info@nplusu.in

© N+U Design Studio This drawing/design is property of N+U Design Studio. No part of this may be reproduced or implemented in any form without prior permission in writing from Architects. Any person doing so, shall be liable to criminal prosecution and civil claims for damages.