




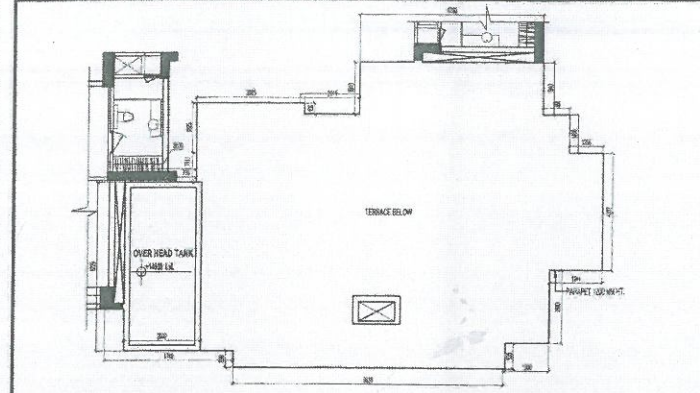


OVER HEAD TANK

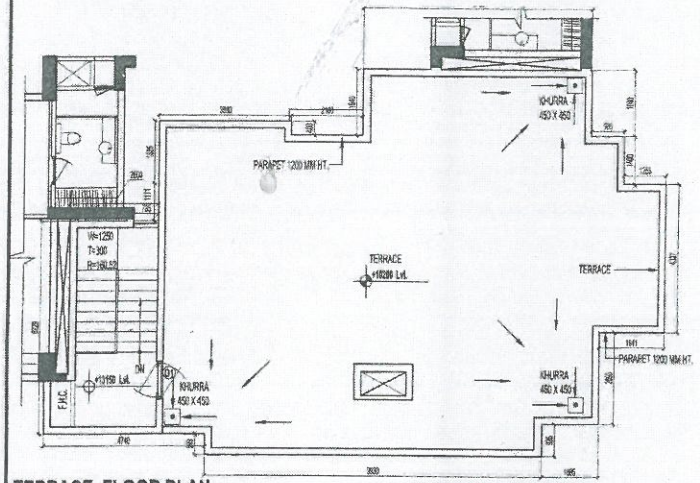


TERRACE FLOOR PLAN

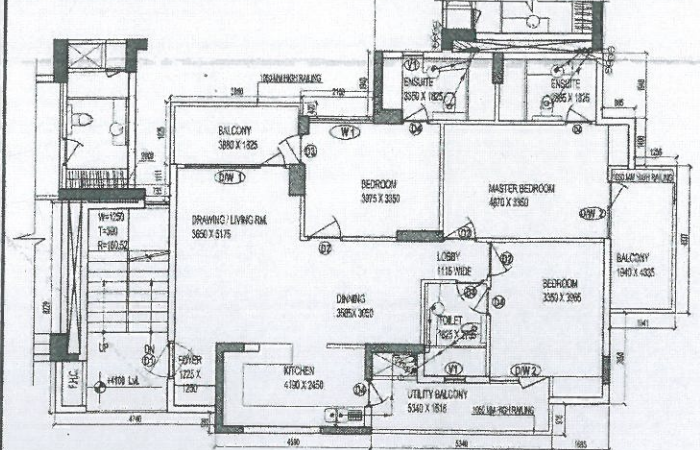

TYPICAL FLOOR PLAN

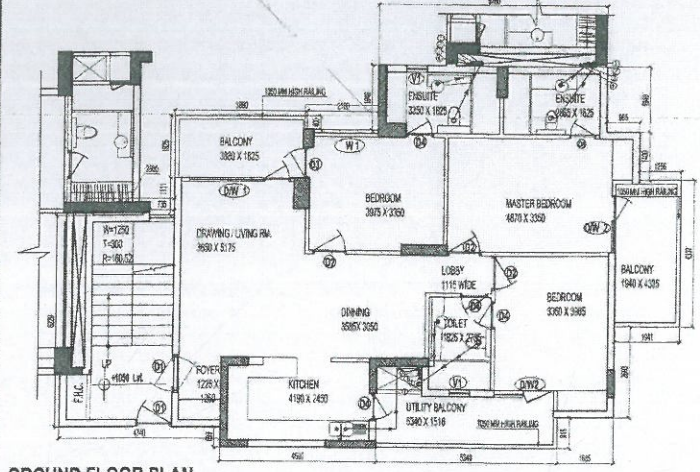


GROUND FLOOR PLAN

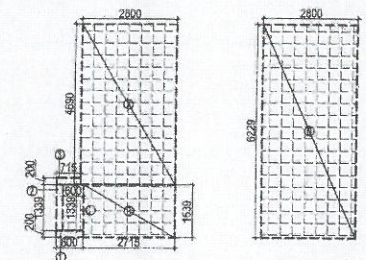


AREA DIAGRAM FOR MUMTY

AREA DIAGRAM FOR OVER HEAD TANK

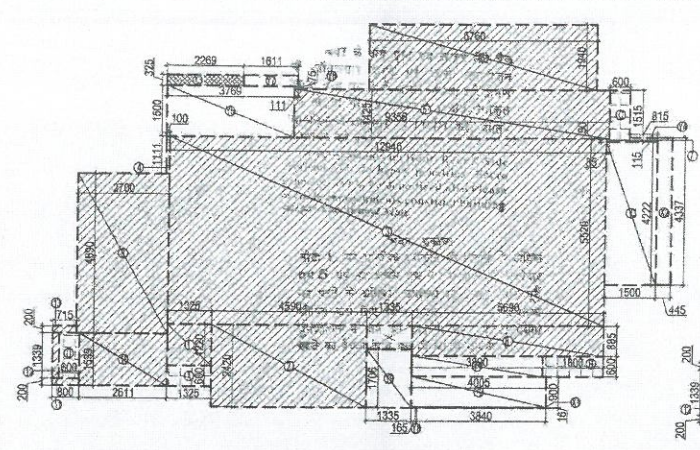

AREA DIAGRAM FOR TYPICAL FLOOR

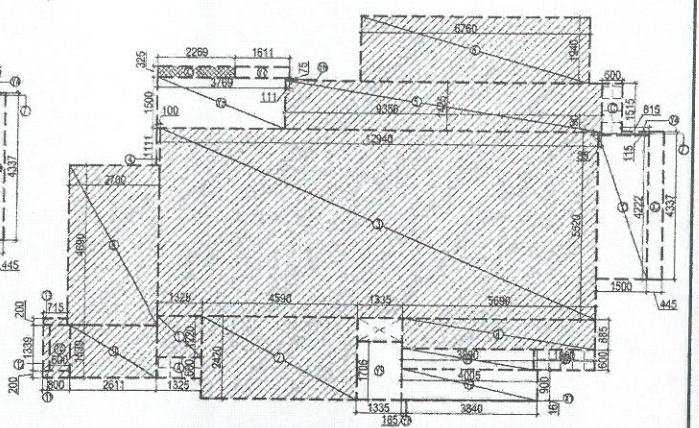

AREA DIAGRAM FOR GROUND FLOOR

S.NO.	COVERED AREA OF UNIT	PARICULARS	AREA (SQ.M)
1	1	1.25 X 1.25	1.56
2	2	1.25 X 1.25	1.56
3	3	1.25 X 1.25	1.56
4	4	1.25 X 1.25	1.56
5	5	1.25 X 1.25	1.56
6	6	1.25 X 1.25	1.56
7	7	1.25 X 1.25	1.56
8	8	1.25 X 1.25	1.56
TOTAL AREA			12.50

This drawing is a "CONCEPT" drawing and is not to be used for construction without the permission of the Architect.

NO. OF FLOOR	DATE	DESCRIPTION	REVISION
1	10/10/2018	1. FLOOR PLAN	
2	10/10/2018	2. FLOOR PLAN	
3	10/10/2018	3. FLOOR PLAN	
4	10/10/2018	4. FLOOR PLAN	
5	10/10/2018	5. FLOOR PLAN	
6	10/10/2018	6. FLOOR PLAN	
7	10/10/2018	7. FLOOR PLAN	
8	10/10/2018	8. FLOOR PLAN	
9	10/10/2018	9. FLOOR PLAN	
10	10/10/2018	10. FLOOR PLAN	

GENERAL NOTE: The proposed building is a multi-story building. The floor plan is shown for the ground floor. The floor plan is shown for the ground floor. The floor plan is shown for the ground floor.

S.NO.	TYPE	WIDTH	HEIGHT	QTY	UNIT	REMARKS
1	1	1.25	1.25	1	SQ.M	1.25 X 1.25
2	2	1.25	1.25	1	SQ.M	1.25 X 1.25
3	3	1.25	1.25	1	SQ.M	1.25 X 1.25
4	4	1.25	1.25	1	SQ.M	1.25 X 1.25
5	5	1.25	1.25	1	SQ.M	1.25 X 1.25
6	6	1.25	1.25	1	SQ.M	1.25 X 1.25
7	7	1.25	1.25	1	SQ.M	1.25 X 1.25
8	8	1.25	1.25	1	SQ.M	1.25 X 1.25
9	9	1.25	1.25	1	SQ.M	1.25 X 1.25
10	10	1.25	1.25	1	SQ.M	1.25 X 1.25

S.NO.	TYPE	WIDTH	HEIGHT	QTY	UNIT	REMARKS
1	1	1.25	1.25	1	SQ.M	1.25 X 1.25
2	2	1.25	1.25	1	SQ.M	1.25 X 1.25
3	3	1.25	1.25	1	SQ.M	1.25 X 1.25
4	4	1.25	1.25	1	SQ.M	1.25 X 1.25
5	5	1.25	1.25	1	SQ.M	1.25 X 1.25
6	6	1.25	1.25	1	SQ.M	1.25 X 1.25
7	7	1.25	1.25	1	SQ.M	1.25 X 1.25
8	8	1.25	1.25	1	SQ.M	1.25 X 1.25
9	9	1.25	1.25	1	SQ.M	1.25 X 1.25
10	10	1.25	1.25	1	SQ.M	1.25 X 1.25

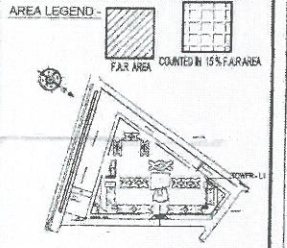

AREA LEGEND

IV COUNTY PVT. LTD.

PROJECT

PROPOSED GROUP HOUSING FOR IV COUNTY PVT. LTD. AT PLOT NO.-01, SECTOR-121, MEDLA, H.P.

DATE: 10/10/2018 PROJECT MANAGER: SUDHAKAR SINGH CHECKED BY: SUDHAKAR SINGH

SCALE: 1:100 DRAWN BY: SUDHAKAR SINGH APPROVED BY: SUDHAKAR SINGH

DRAWING TITLE: FLOOR PLAN

TOWER - L1

FOR OWNER SIGN: PVT. LTD. ARCHITECT SIGN: SUDHAKAR SINGH

Authorised Signatory

TOWN PLANNER SIGN

TOWN PLANNER

ARCHITECTS

CONFLUENCE

CONFLUENCE

CONFLUENCE

CONFLUENCE

CONFLUENCE

CONFLUENCE

IV County Pvt. Ltd.
Auth. Sign.

S.NO.	COVERED AREA OF UNIT	PARICULARS	AREA (SQ.M)
1	1	1.25 X 1.25	1.56
2	2	1.25 X 1.25	1.56
3	3	1.25 X 1.25	1.56
4	4	1.25 X 1.25	1.56
5	5	1.25 X 1.25	1.56
6	6	1.25 X 1.25	1.56
7	7	1.25 X 1.25	1.56
8	8	1.25 X 1.25	1.56
TOTAL AREA			12.50

IV COUNTY PVT. LTD.
Auth. Sign.