

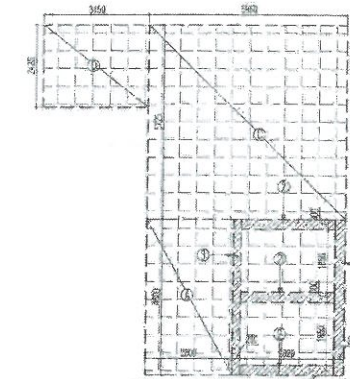
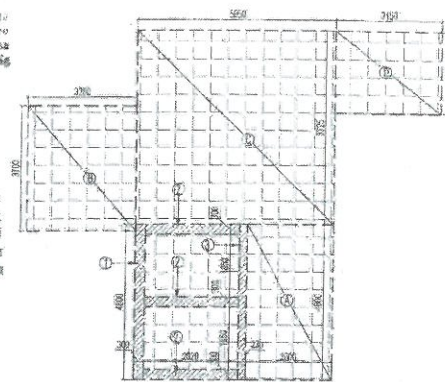
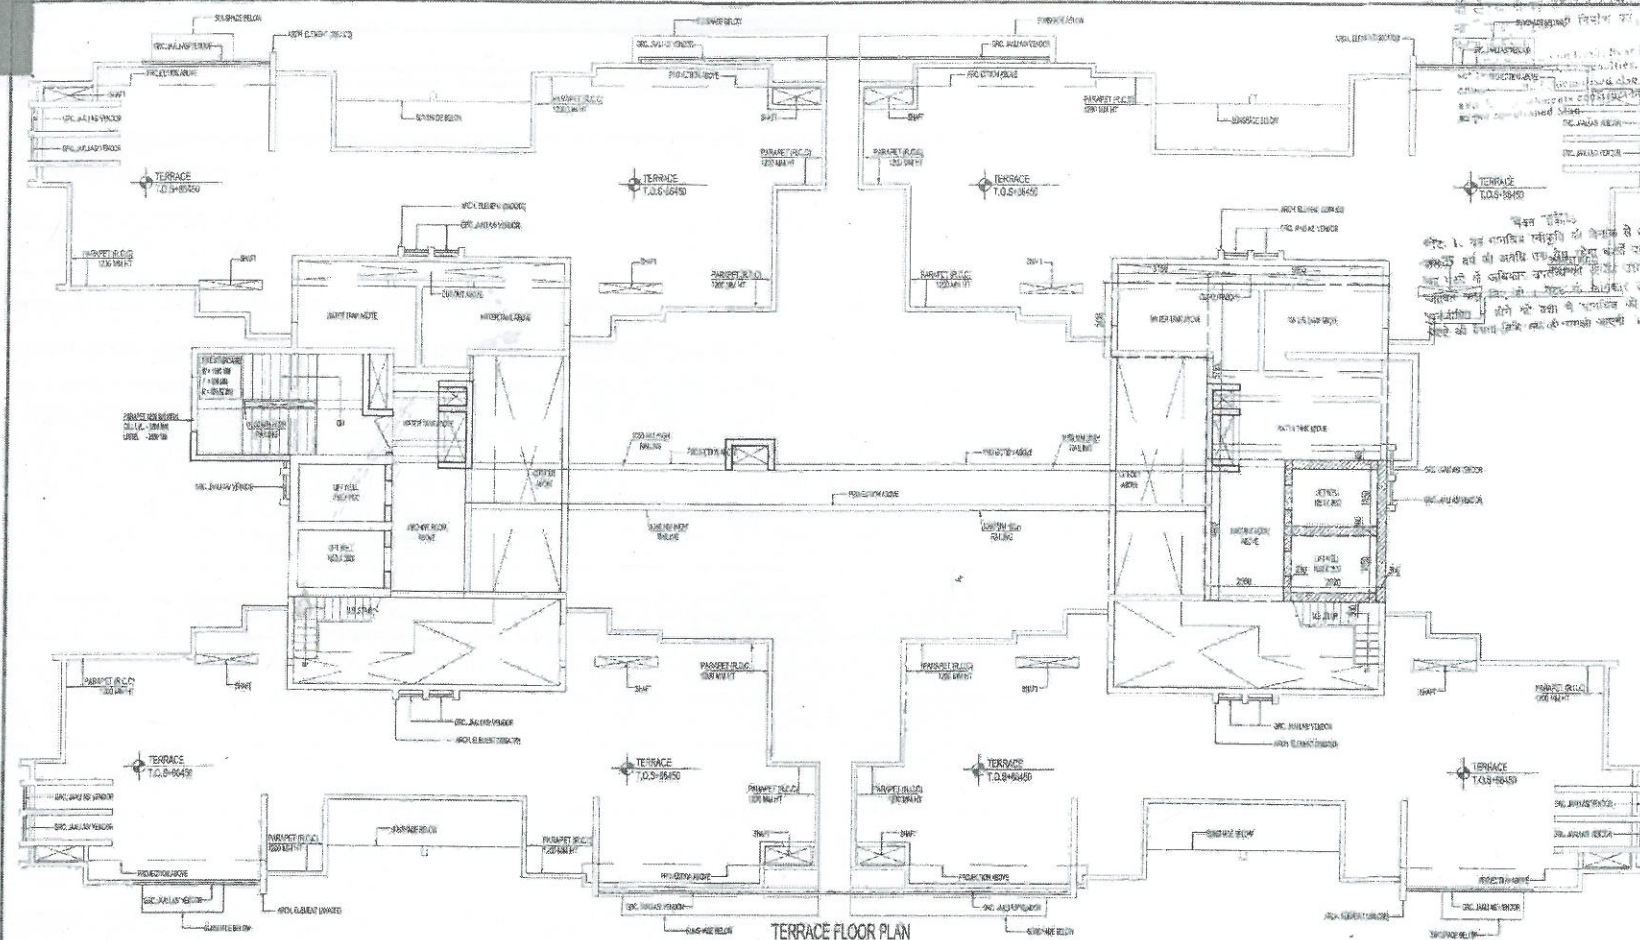
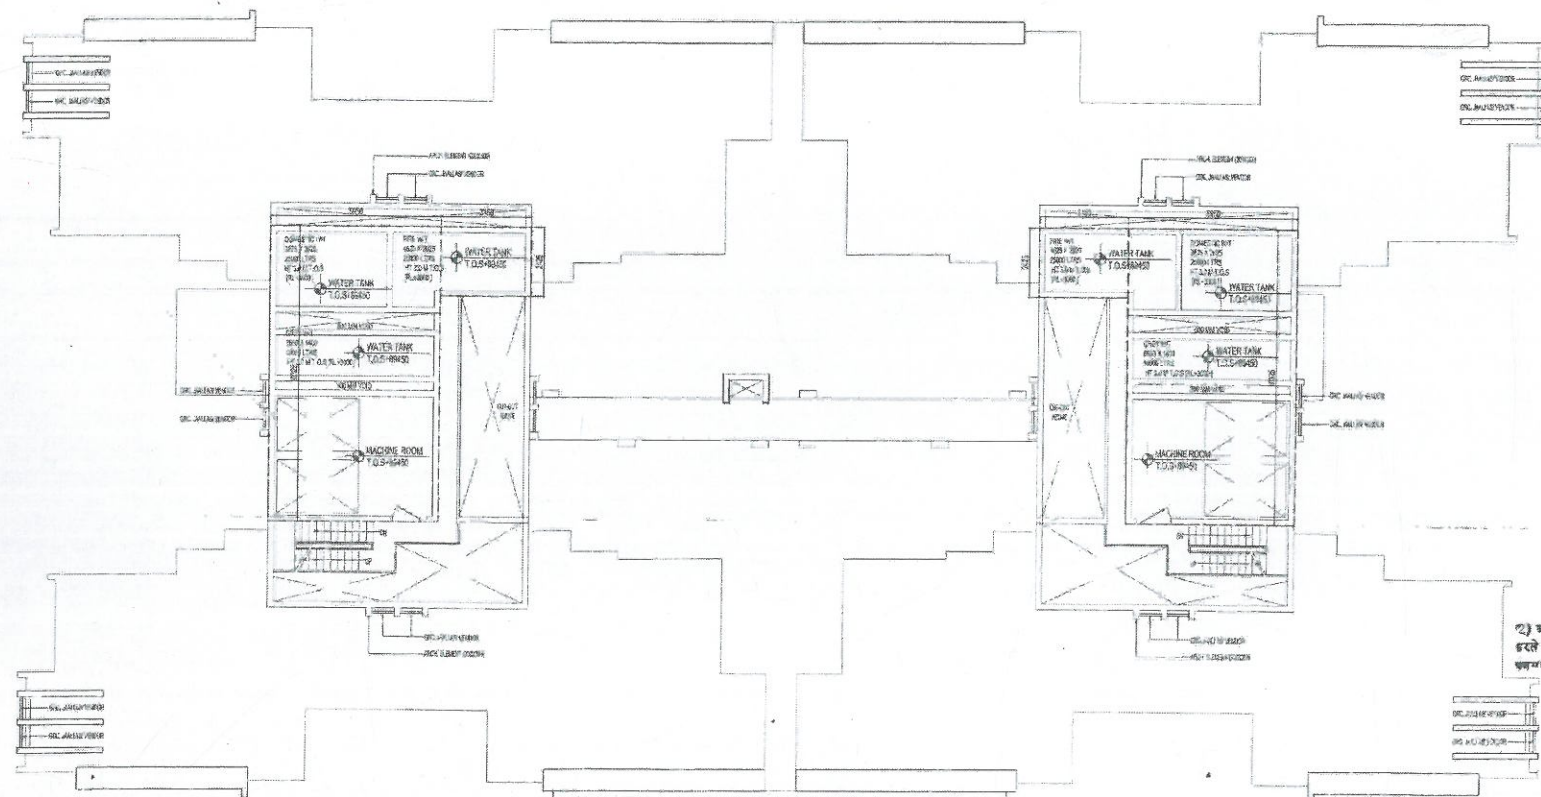


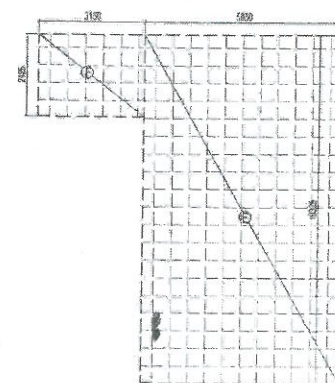

S.NO.	PARTICULARS					AREA SQ.M
1	2	X	0.300	X	4500	= 2760
2	4	X	2.820	X	1350	= 5076
3	2	X	0.230	X	4500	= 2115
TOTAL AREA						= 9852

AREA CALCULATION TOWARDS 15% ADDITIONAL F.A.R TERRACE						
S. NO.	PARTICULARS			AREA (SQ.M)		
TERRACE LIFT LOBBY AREA & FIRE STAIRCASE						
A	2	X	2.600	X	4.600	= 23.920
B			X	3.200	X	3.700 = 12.025
C	2	X	5.600	X	5.725	= 68.125
D	2	X	3.150	X	2.425	= 15.275
TOTAL AREA						= 119.350

AREA CALCULATION TOWARDS 15 % ADDITIONAL F.A.R							
S.NO.		PARTICULARS				AREA (SQ.M)	
AREA FOR OVERHEAD TANK & MACHINE ROOM							
E	2	X	5.950	X	10.325	=	122.886
F	2	X	3.150	X	2.425	=	15.273
TOTAL F.A.R AREA						=	138.159

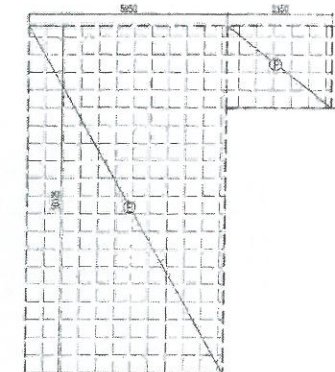

(2) जाबेदी की अधिनीय प्रमाण यह है कि जाबेदी हरते समय विकास प्रवर्तक (अपनात) से नियम प्रमाणन समग्र बुद्धिवश लक्ष्यकार प्रत्यक्ष अन्तरा होत।

IV County Pvt. Ltd.

Auth. Sign.

[illegible]

SUBMISSION DRAWING

IV COUNTY PVT. LTD.

PROJECT

Cleo
County

PROPOSED GROUP BUYING FOR
N. COUNTY P.V. LTD.
47, ALST RD. - 01-03, SECTOR-42,
Gurgaon, Haryana

DATE	PROJECT NUMBER
REMARKS	AMOUNTS
SCALE	COUNTRY

DRAWING TITLE TERRACE FLOOR PLAN

TOWER - 3

ORANGE SIGN

12

Authorized Signat.

TOWN PLANNER SIGN

TERMINAL 34500

487-EDS



8-29-2017	18-19115-2879180	LonghornWinery.com	50
10-04-2019	18-19115-2879180	Web: www.lwanda.com	10

[illegible]