
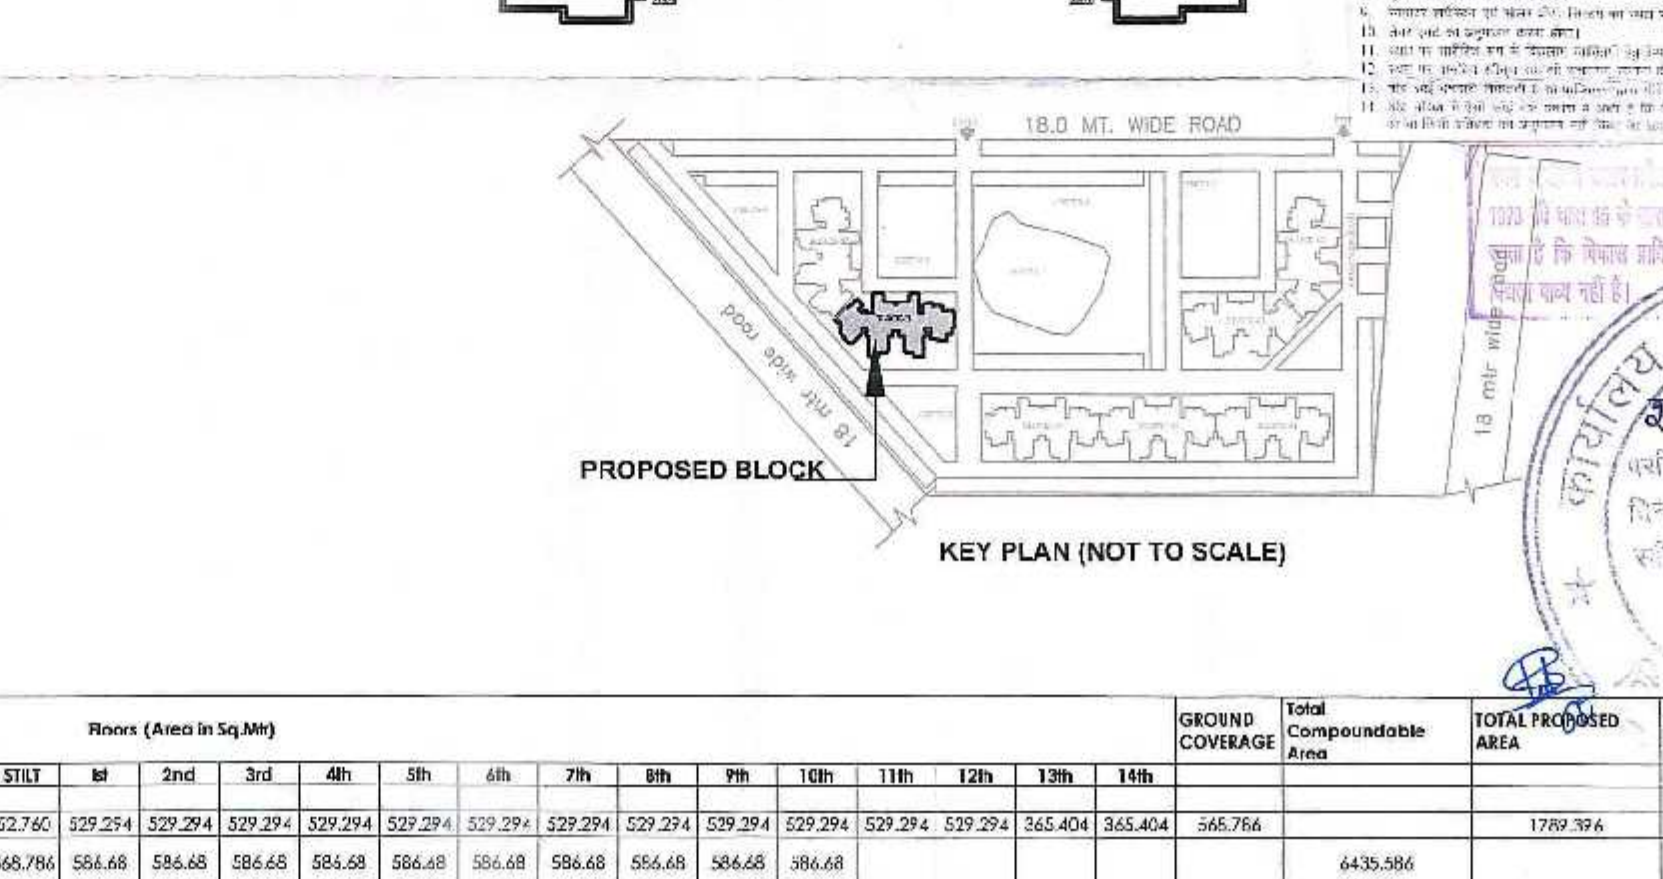
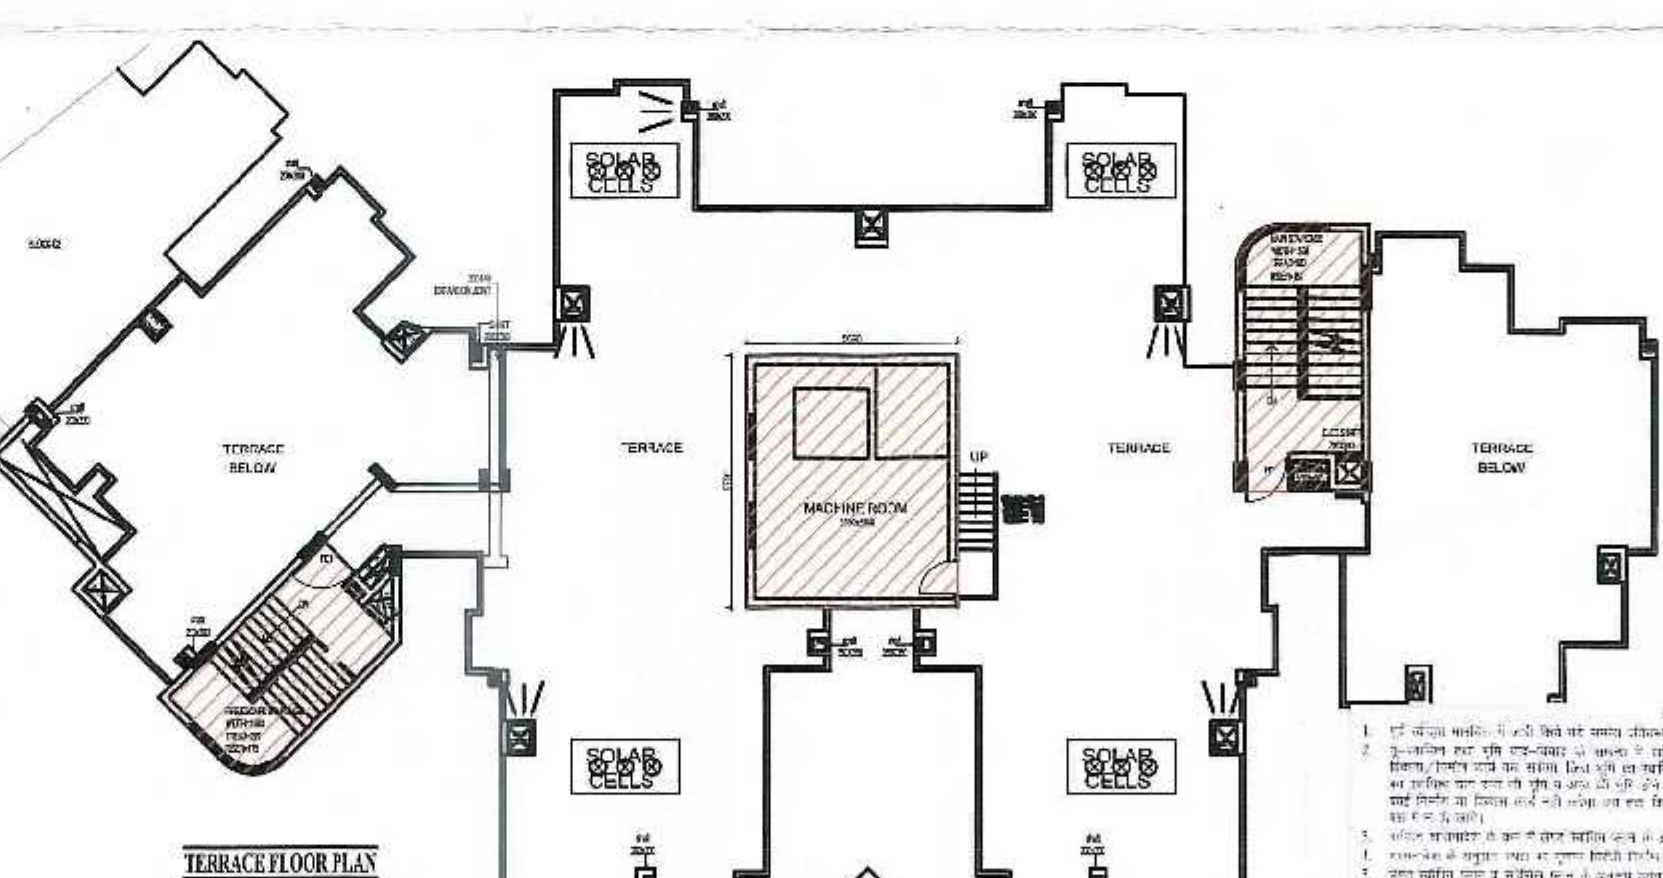
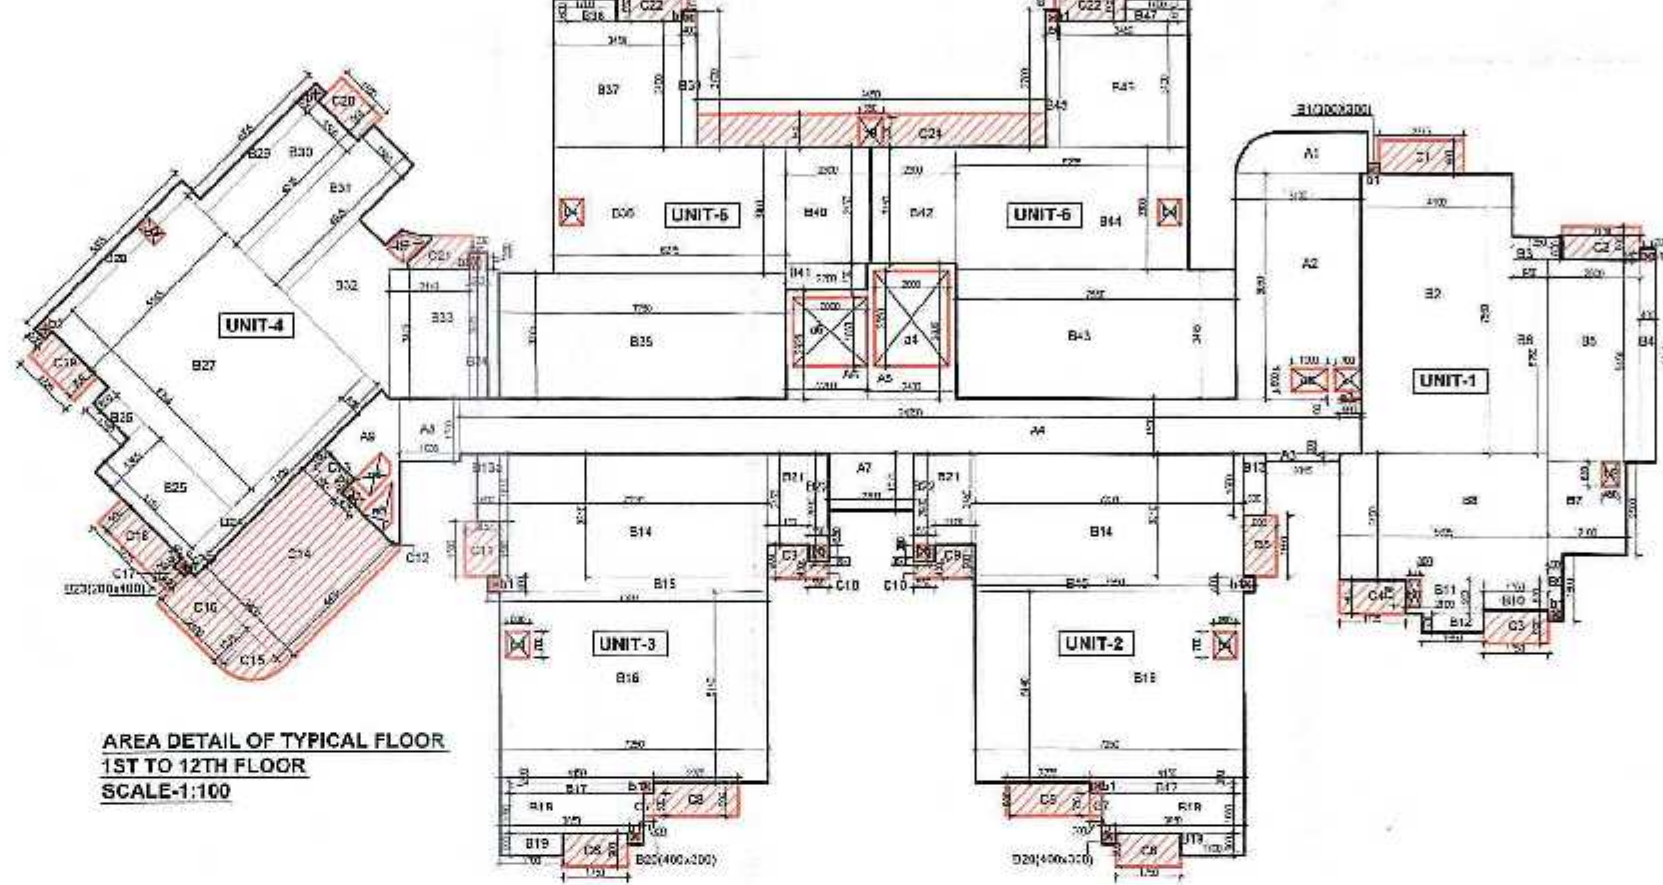
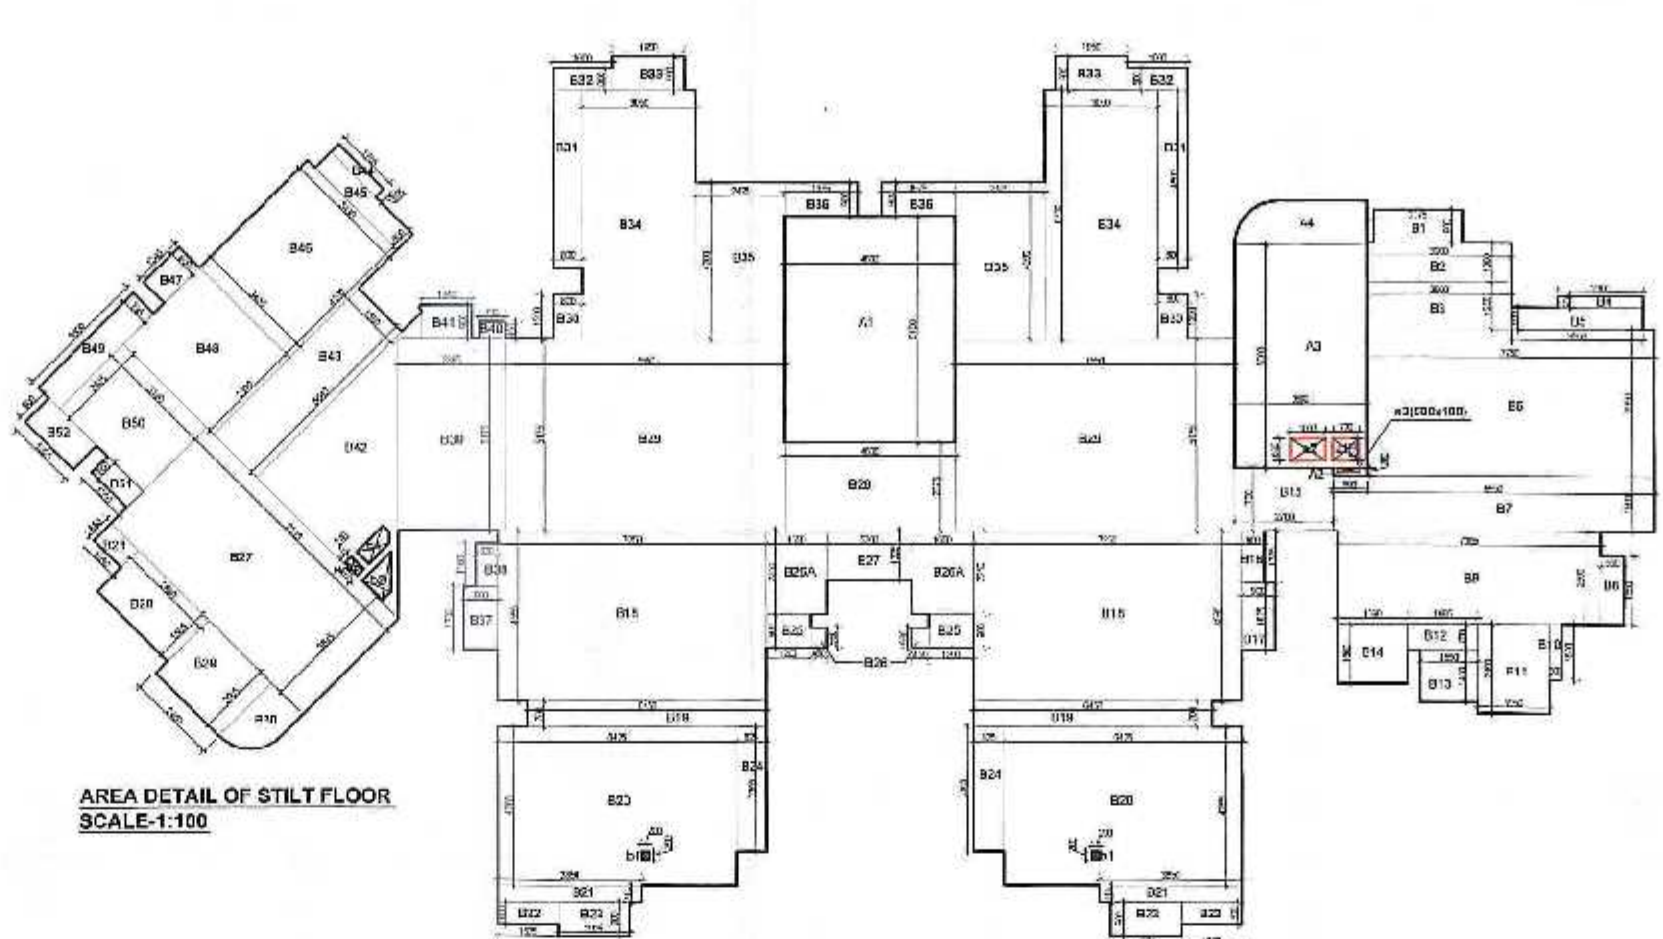
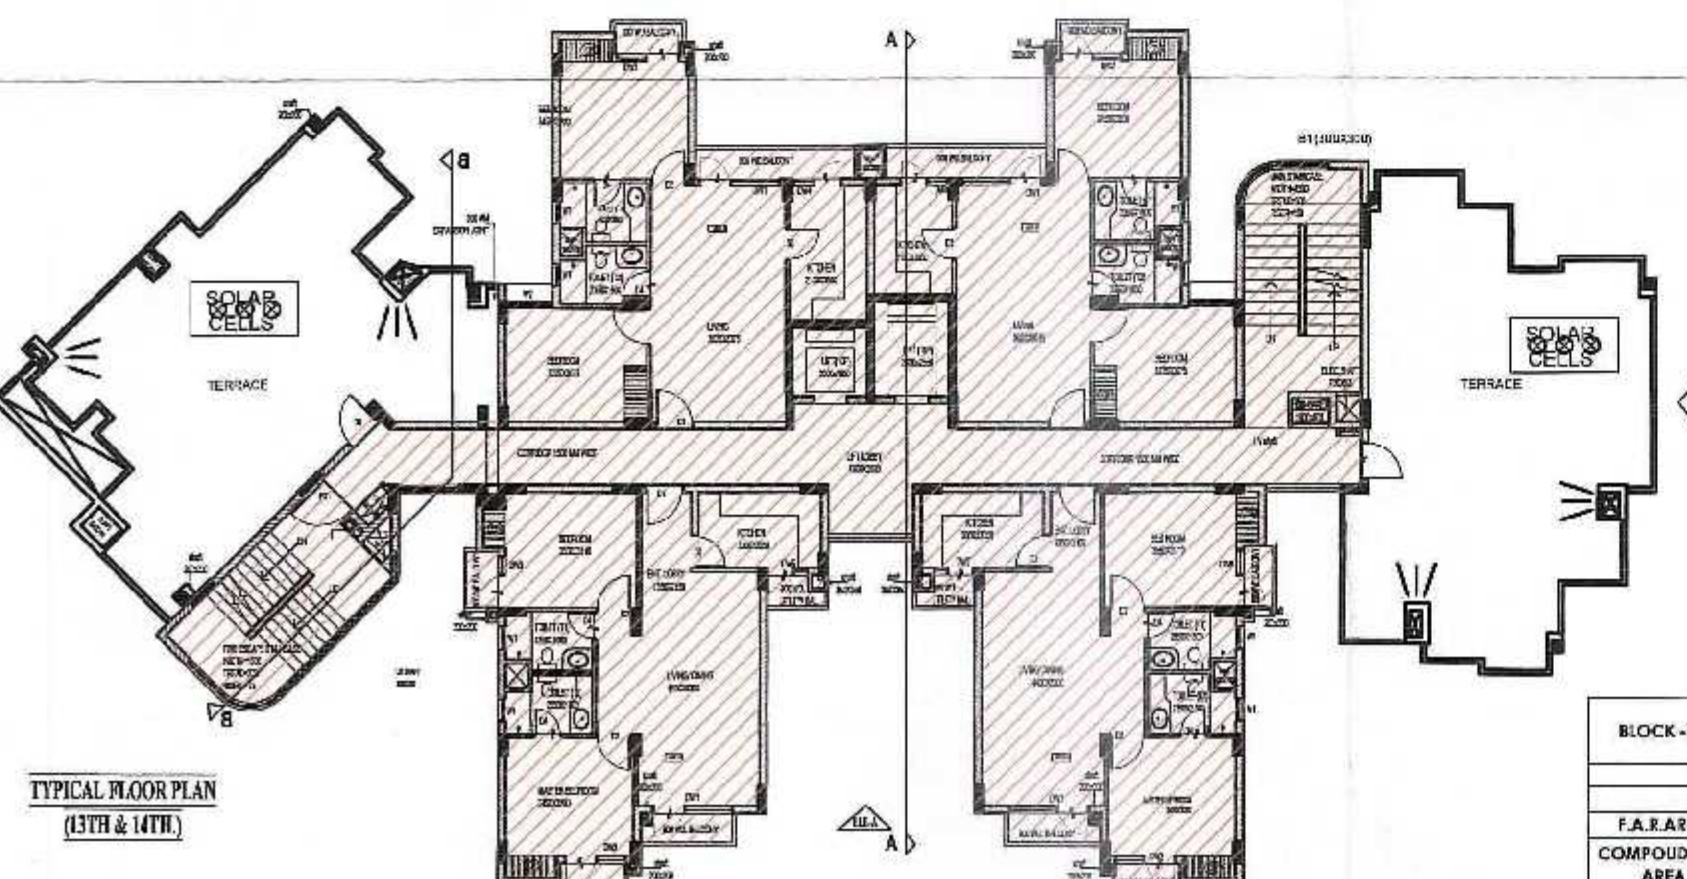
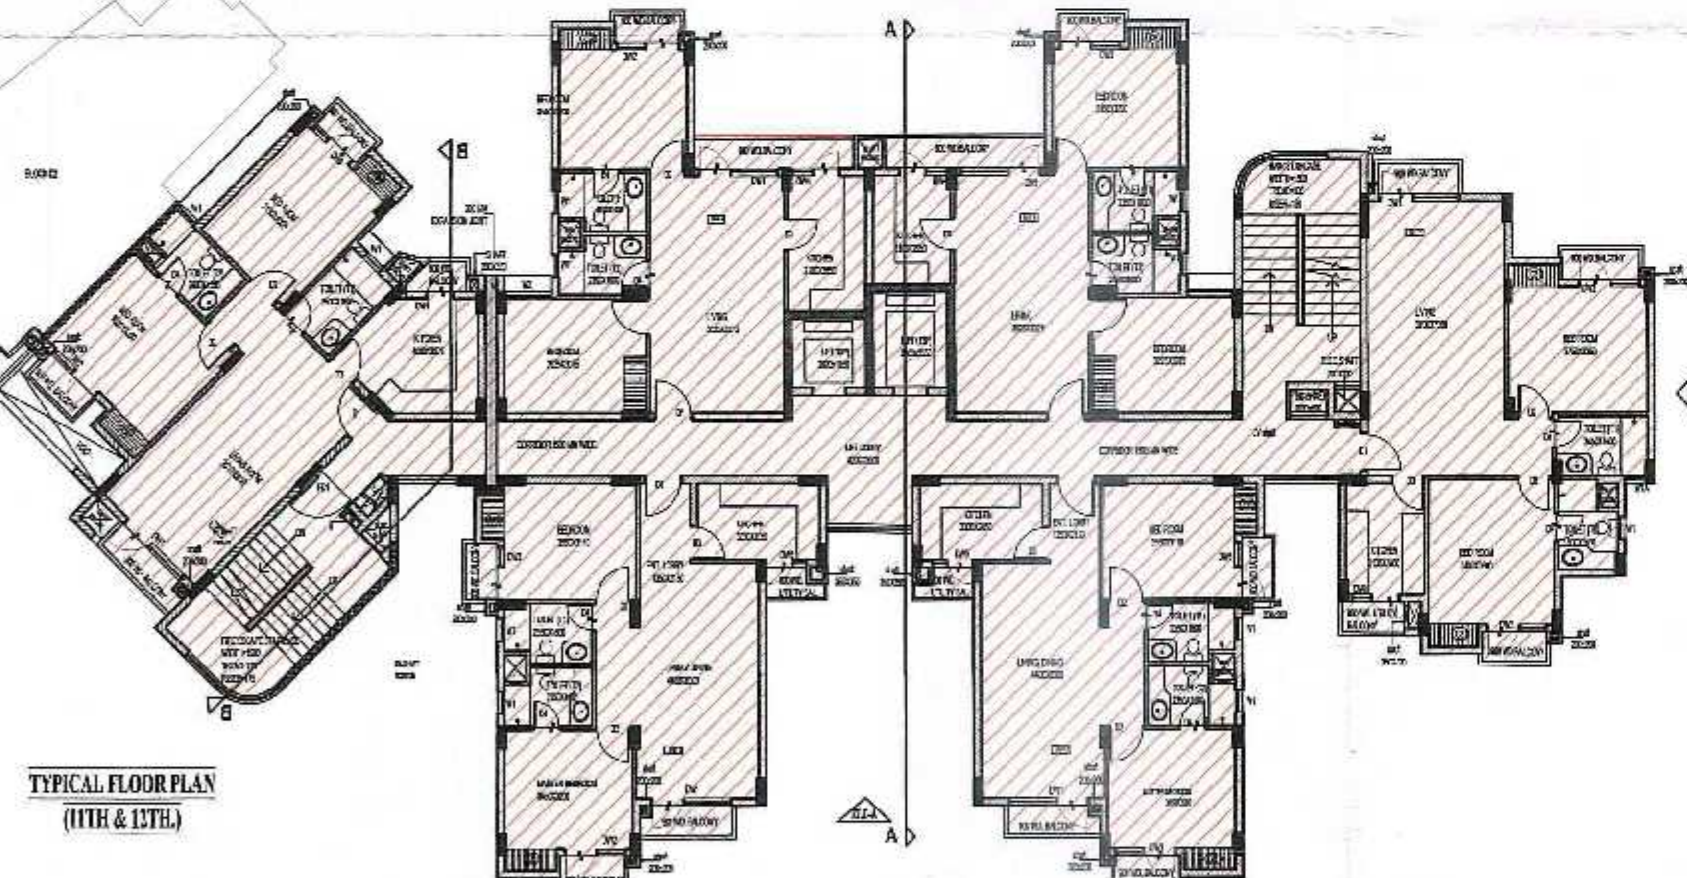
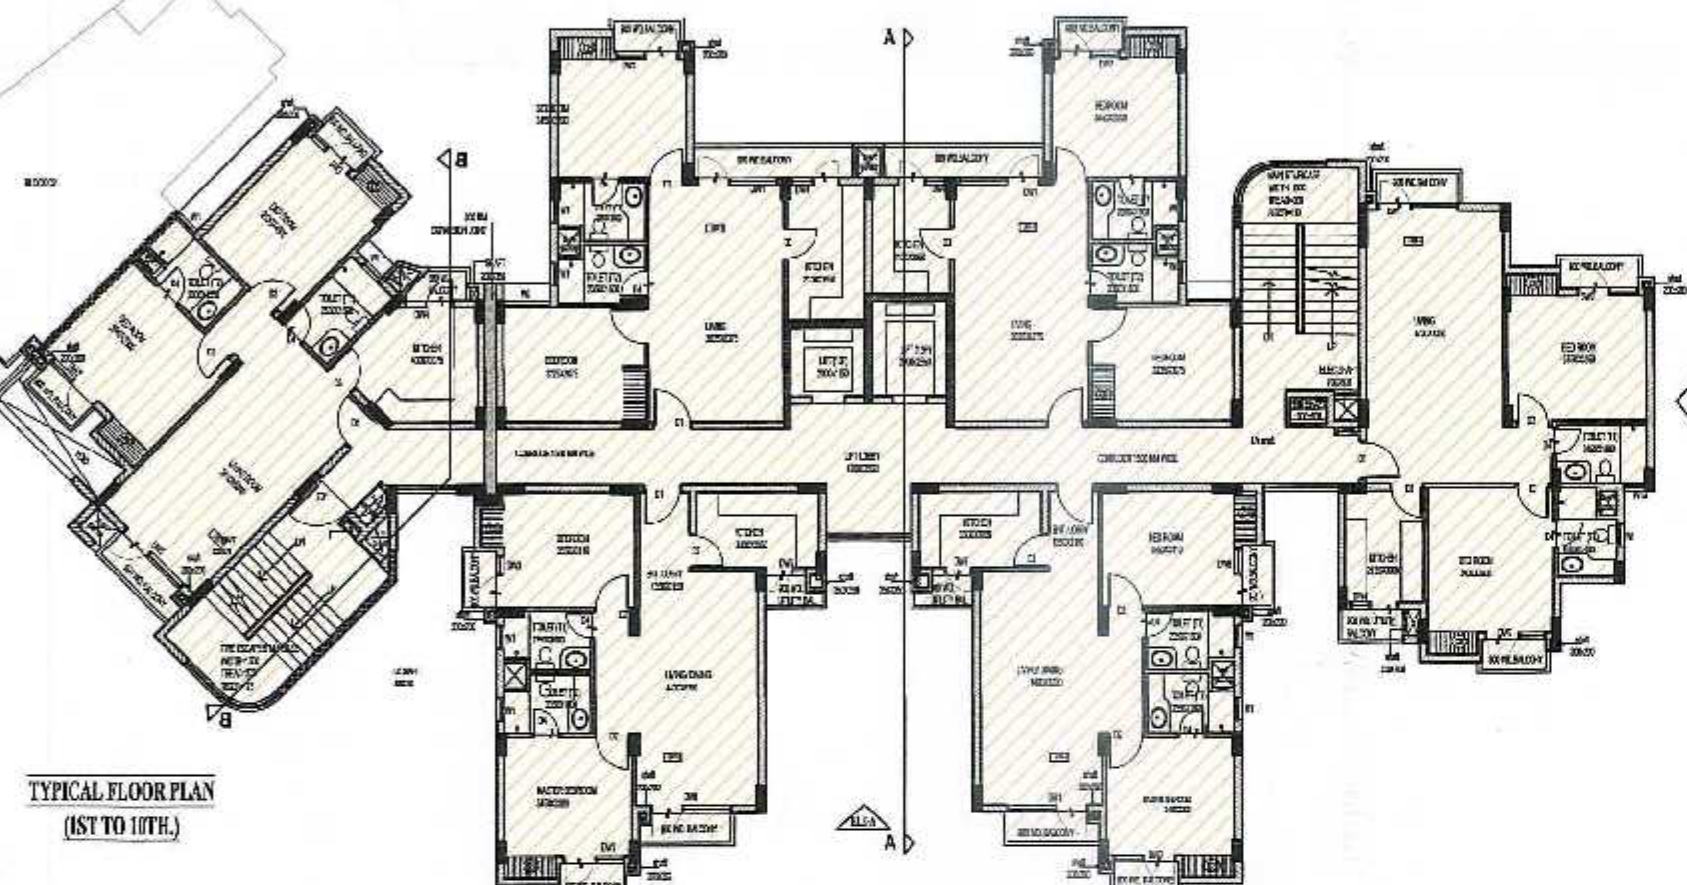


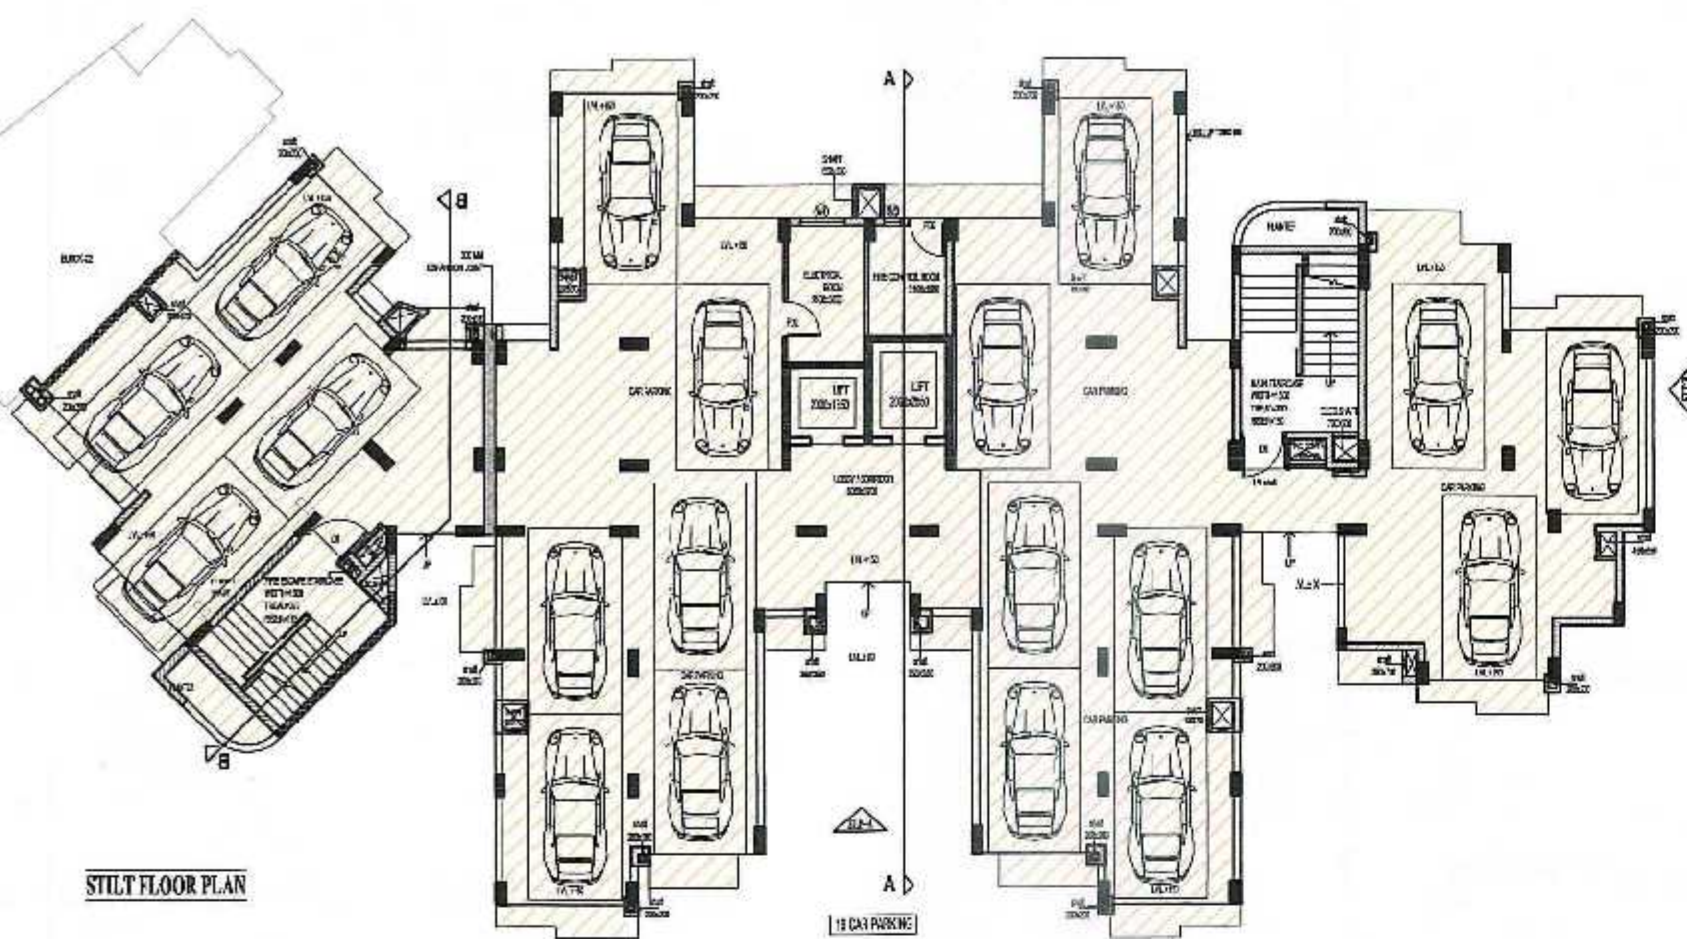

AREA DETAIL OF TYPICAL FLOOR (FAR AREA)			
NAME	(LENGTH) (WIDTH) (NO.)	AREA (SQ.M)	
B1	10.00	10.00	100.00
B2	10.00	10.00	100.00
STILT FLOOR PLAN

AREA DETAIL OF STILT FLOOR SCALE:1:100

TYPICAL FLOOR PLAN (1ST TO 9TH)

AREA DETAIL OF TYPICAL FLOOR 1ST TO 12TH FLOOR SCALE:1:100

TYPICAL FLOOR PLAN (10TH, 11TH & 12TH)

TYPICAL FLOOR PLAN (13TH & 14TH)

TERRACE FLOOR PLAN

KEY PLAN (NOT TO SCALE)

AREA DETAIL OF STILT FLOOR (F.A. AREA)			
NAME	LENGTH (M)	BREADTH (M)	AREA (SQ.M)
A1	1.00	1.00	1.00
A2	1.00	1.00	1.00
