



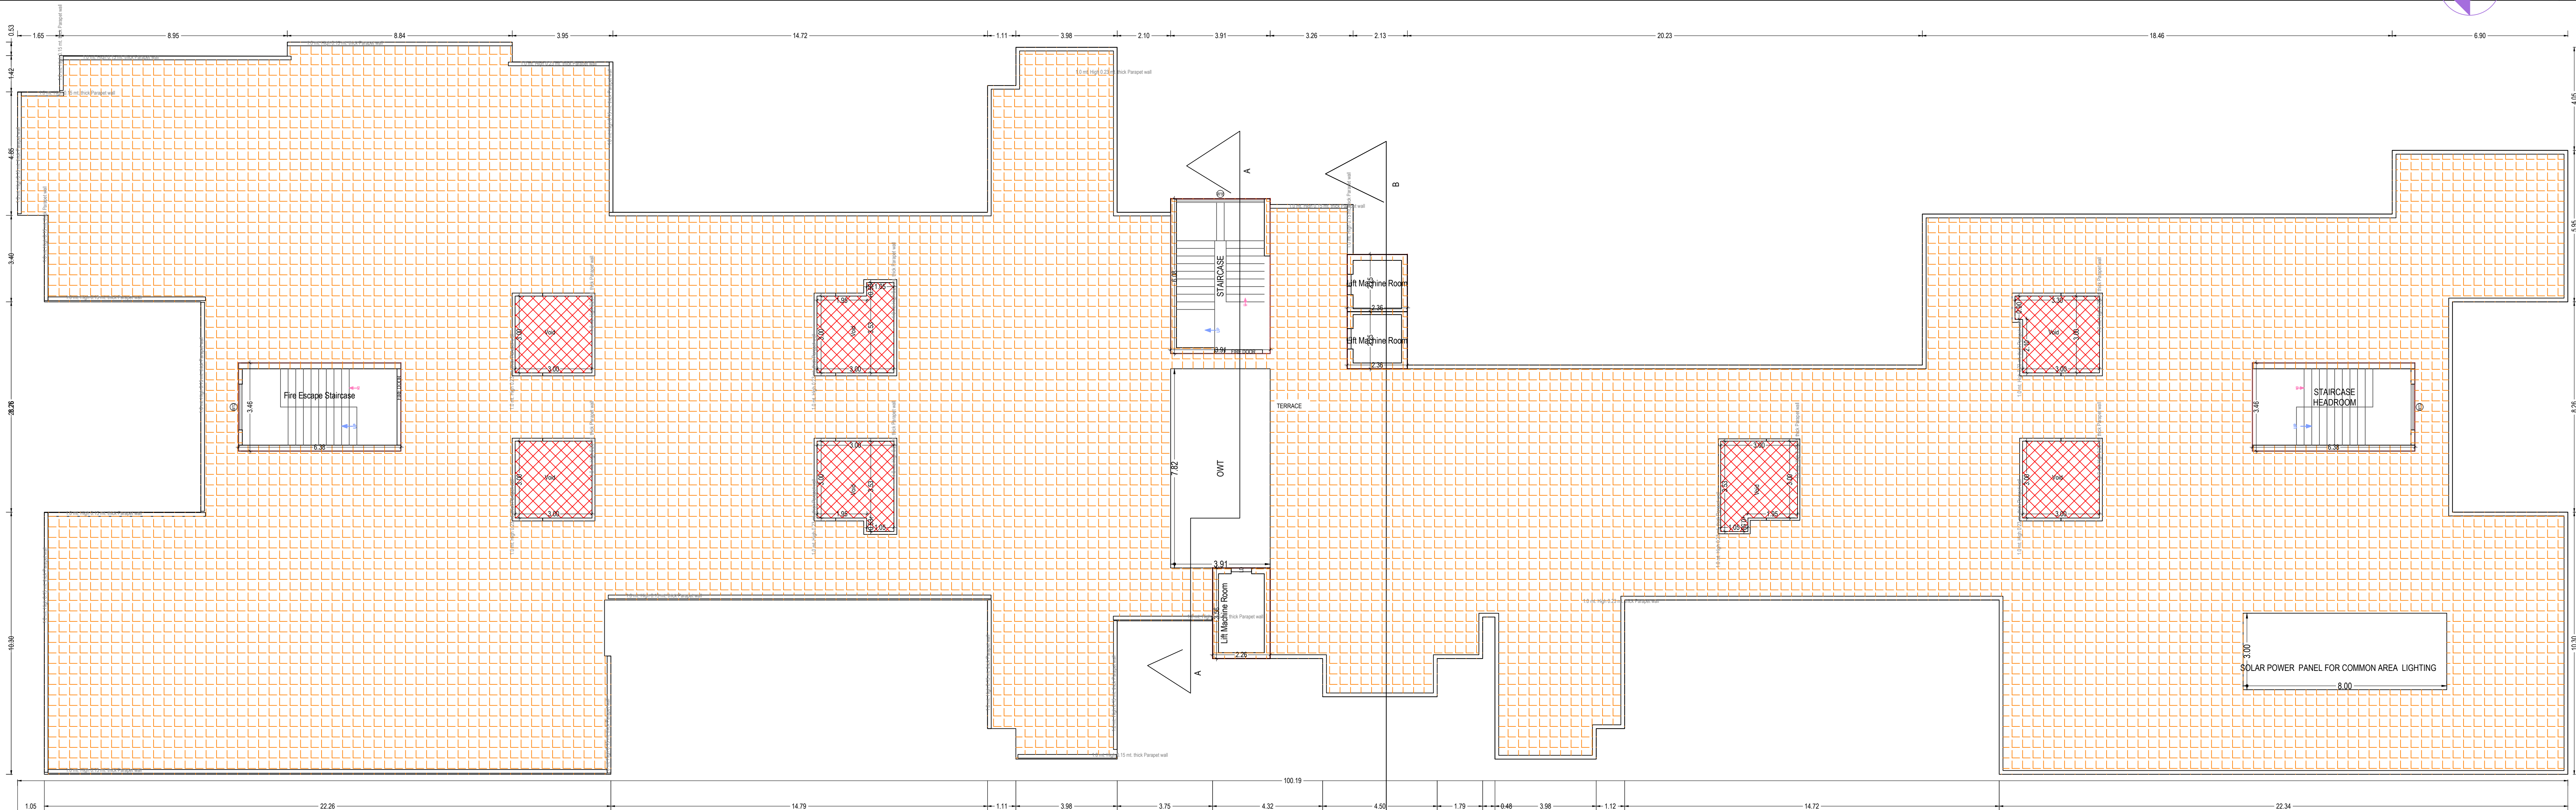

TERRACE FLOOR PLAN
(SCALE 1:100)

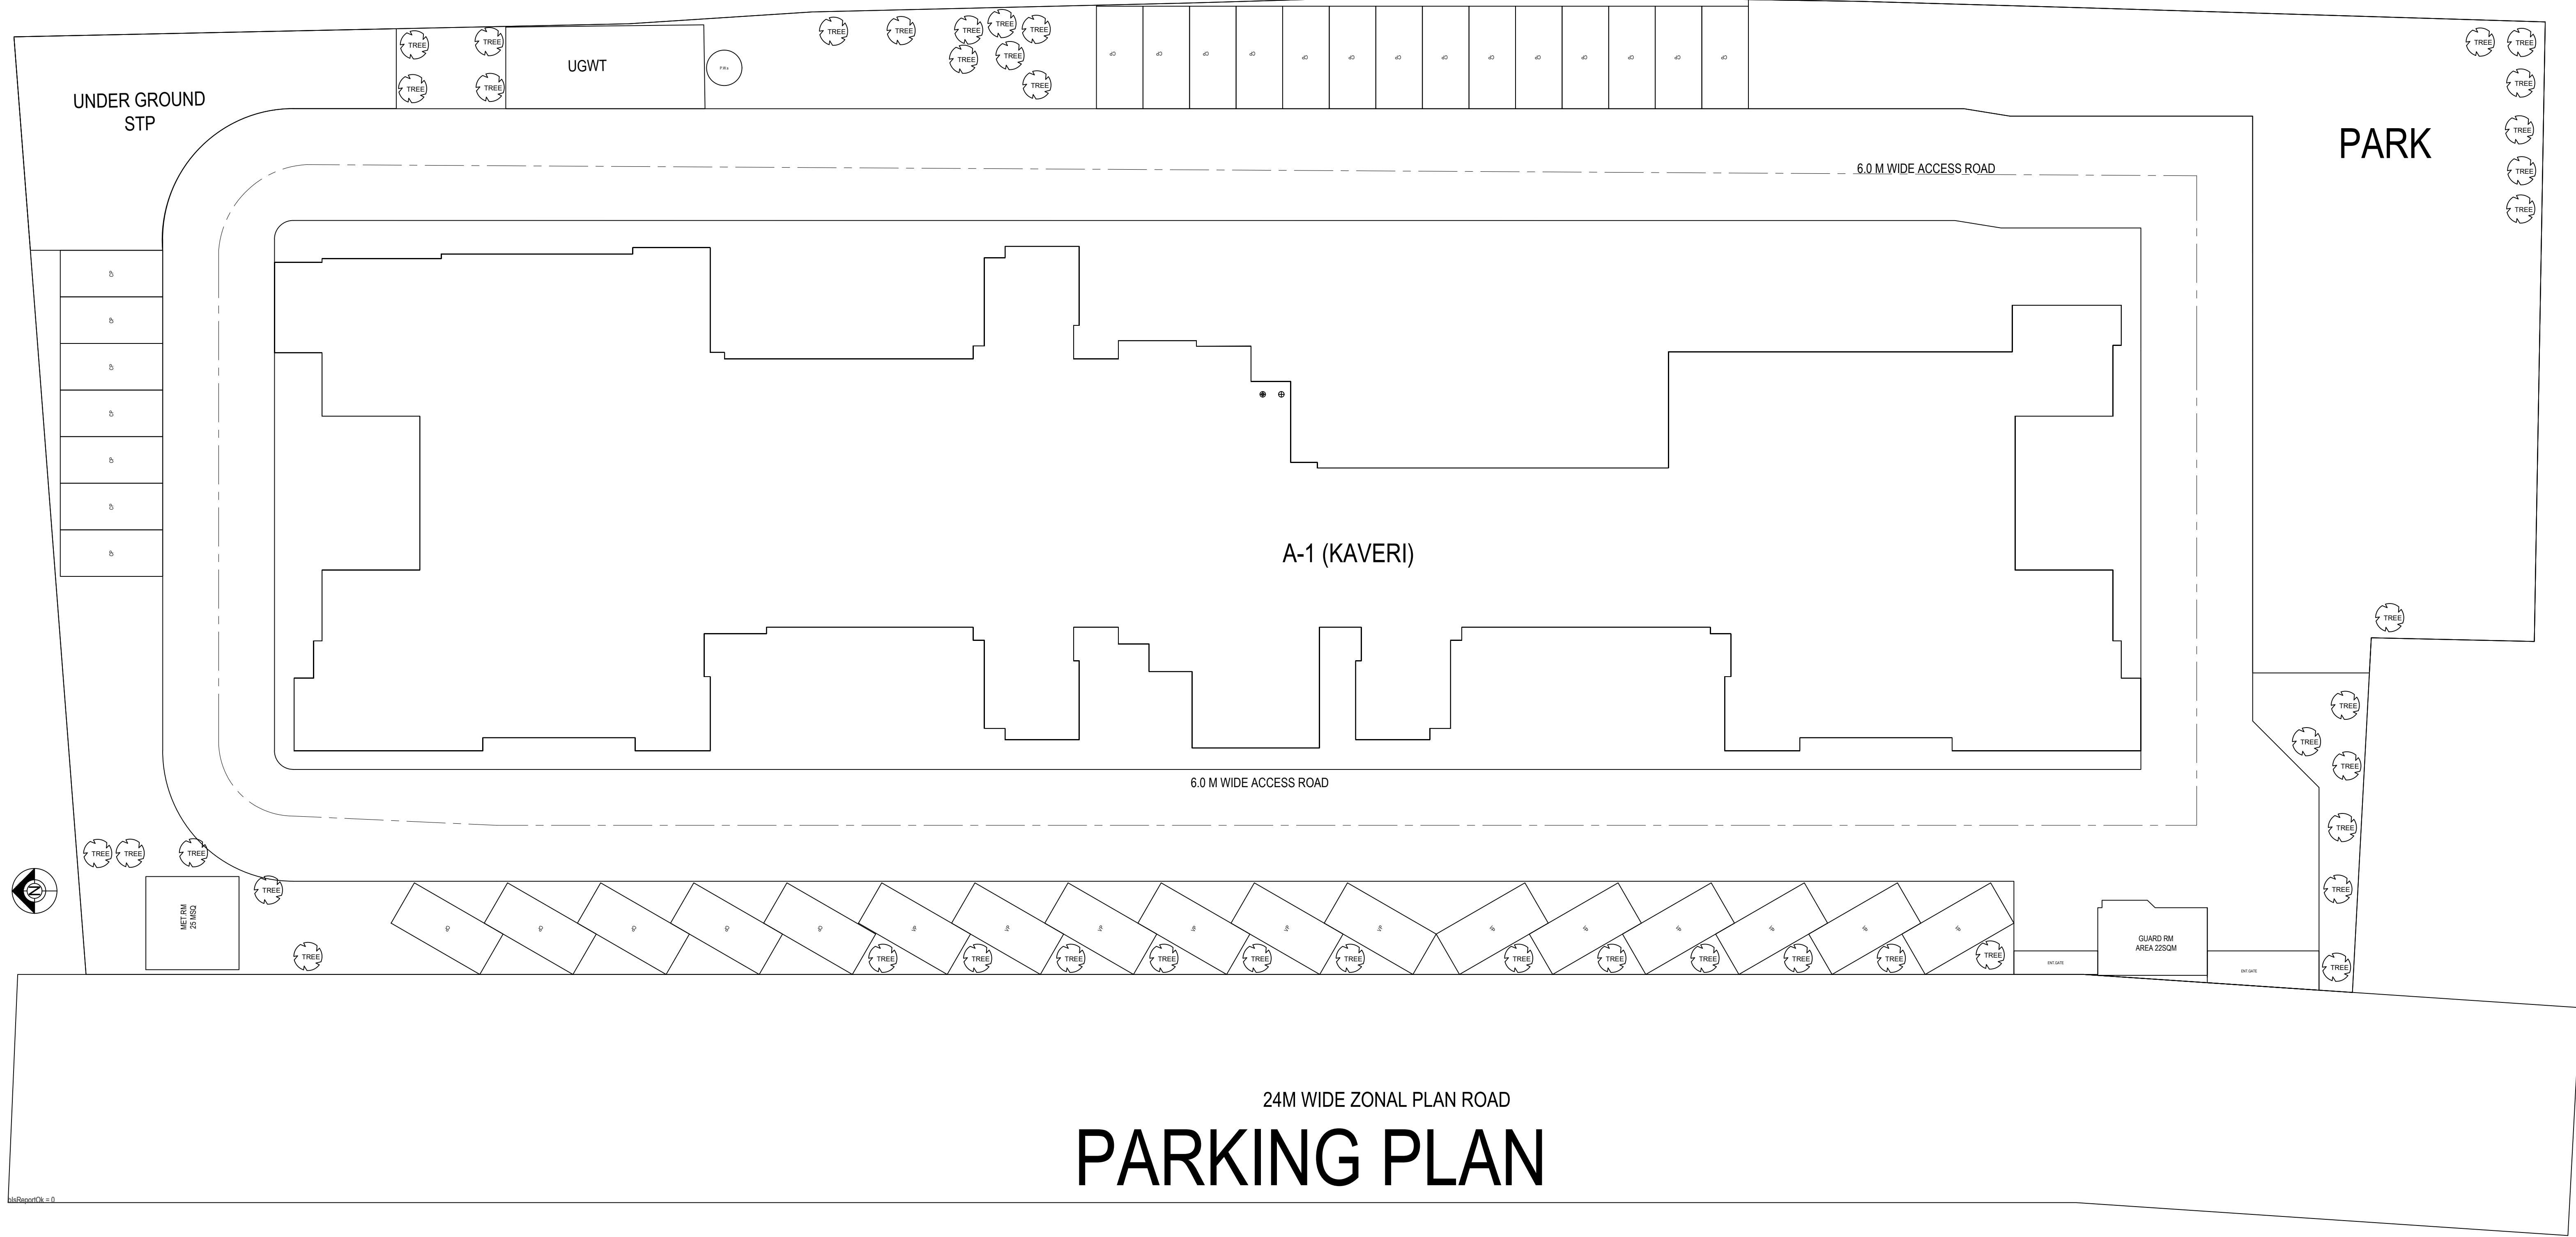

Note: - 1) This drawing is prepared as per the current prevailing Building Bye Laws.
2) If Map sanctioned is used for purpose anything other than stated in application will lead to rejection of Map.

Total Plot Area: -	6737.49	Total FAR Area: -	20606.30
Total Coverage Area: -	1962.26	Total BUA Area: -	27476.29

OWNER'S NAME AND SIGNATURE KAVERI SWARNIM KAVERI HOUSING LLP. kaverihousingllp@gmail.com, 9897187599	
ARCHITECT'S NAME AND SIGNATURE Tapan Kumar CA/2002/30011	INEER CharanSinghBhandari M-134456-5
Agra Development Authority	
Building Plan Application Number ADA/BP/23-24/0471 Sanctioned On 12 Mar 2025 Valid Till 24 Feb 2031 Approved By M. ARUNMOZHI (Vice Chairman) Examined By MOHD. AMIN (JE) Amit Tomer (Assistant Engineer) Prabhat Paul (Town Planner) Prabhat Paul (Chief Town Planner) Shradha Shandilyayan (Secretary) M. ARUNMOZHI (Vice Chairman)	

