




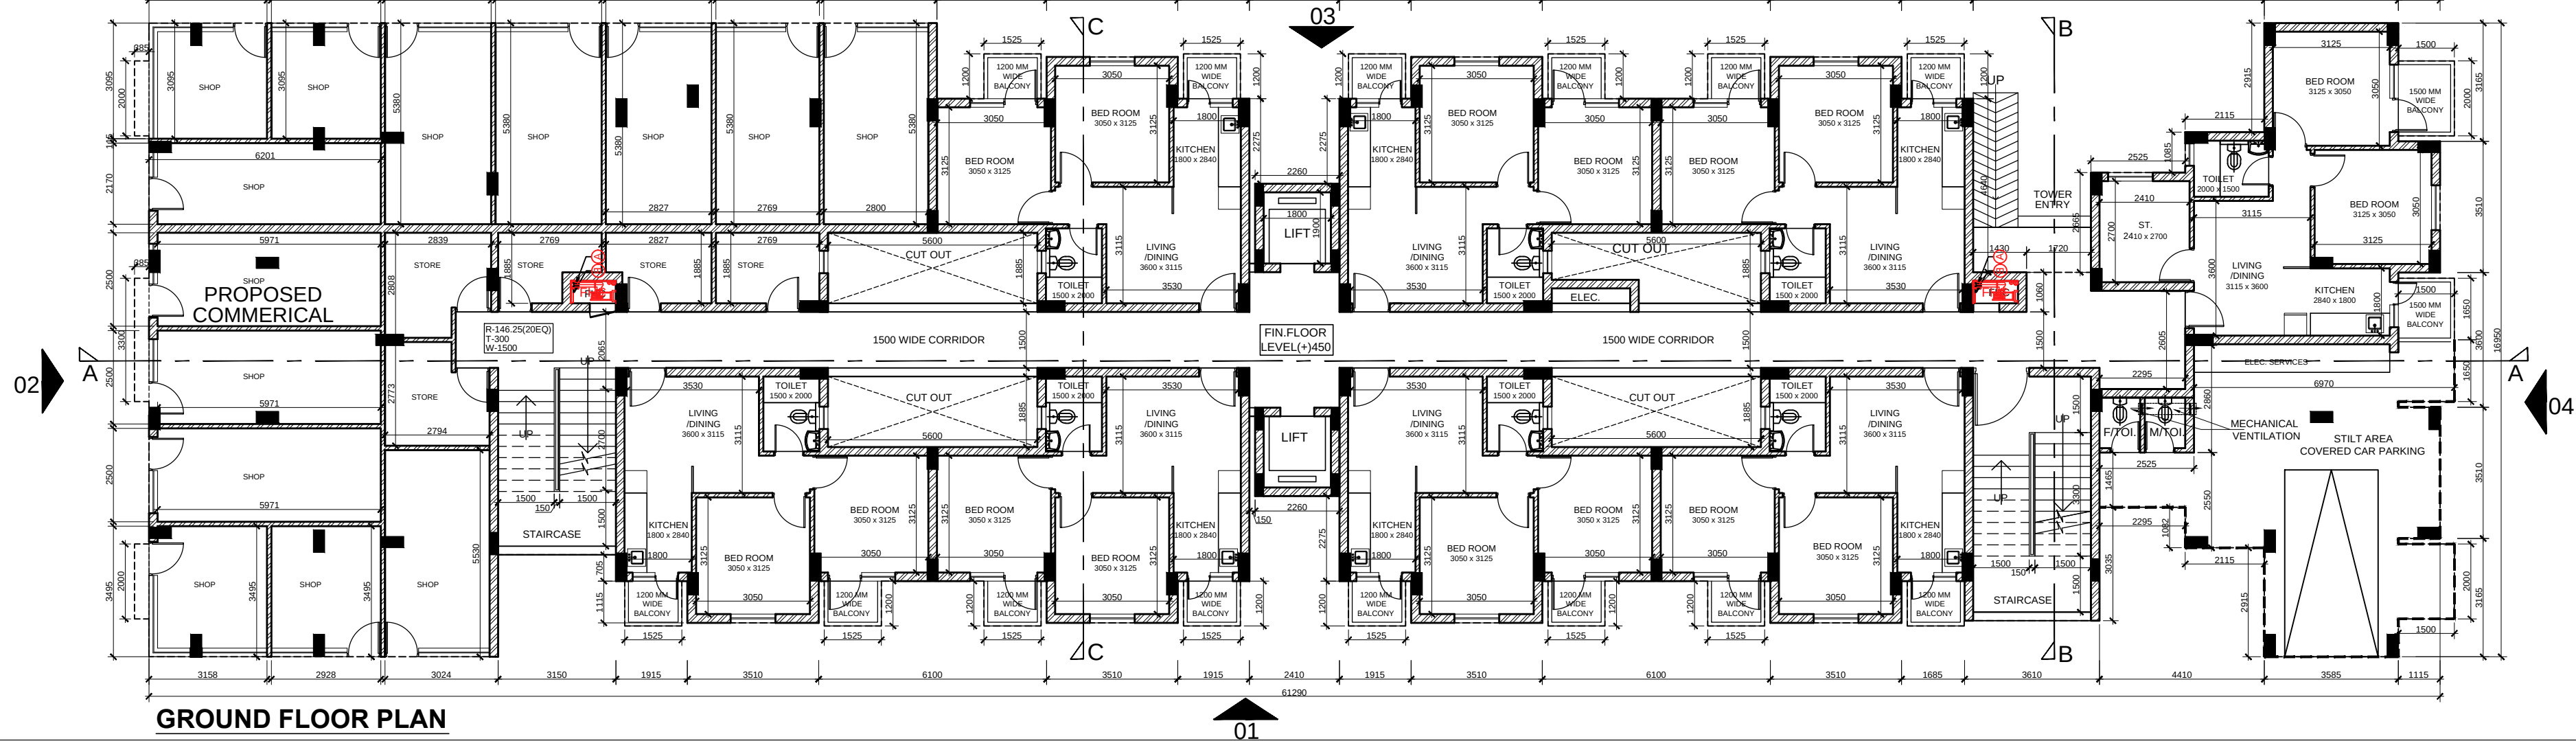


GROUND FLOOR PLAN

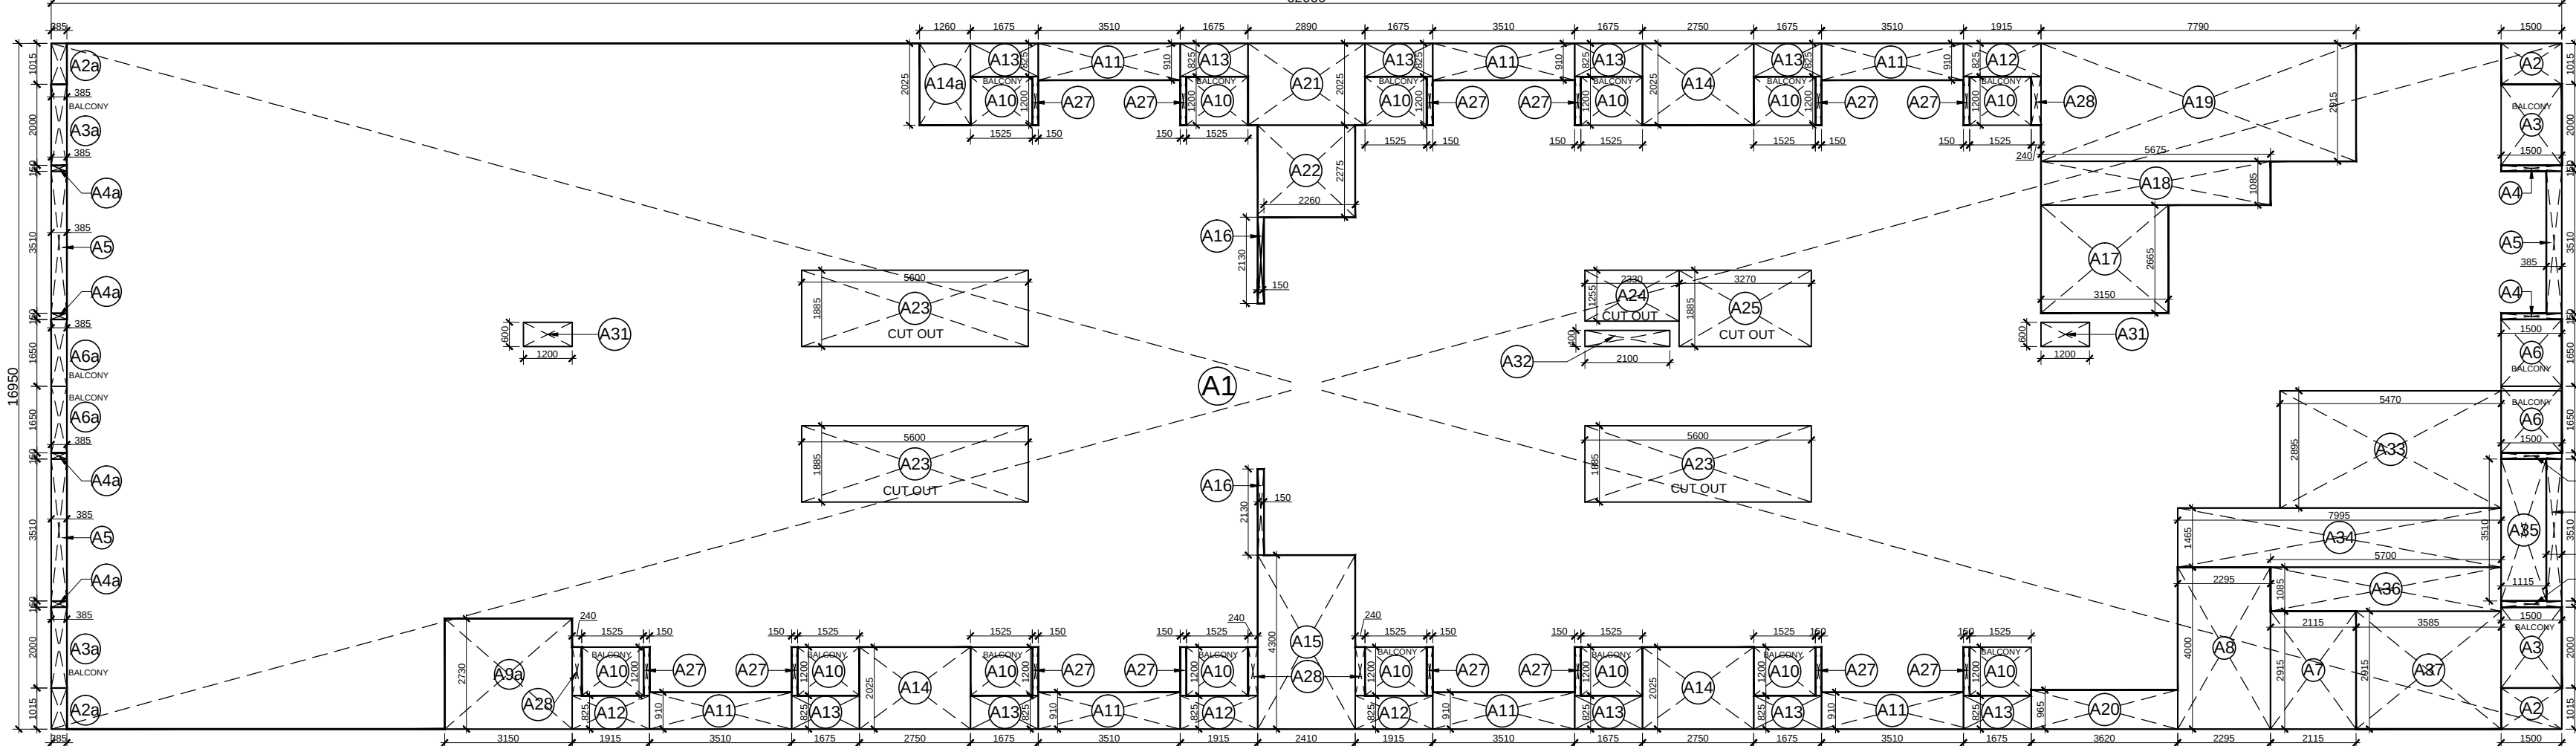

GROUND FLOOR AREA DIAGRAM

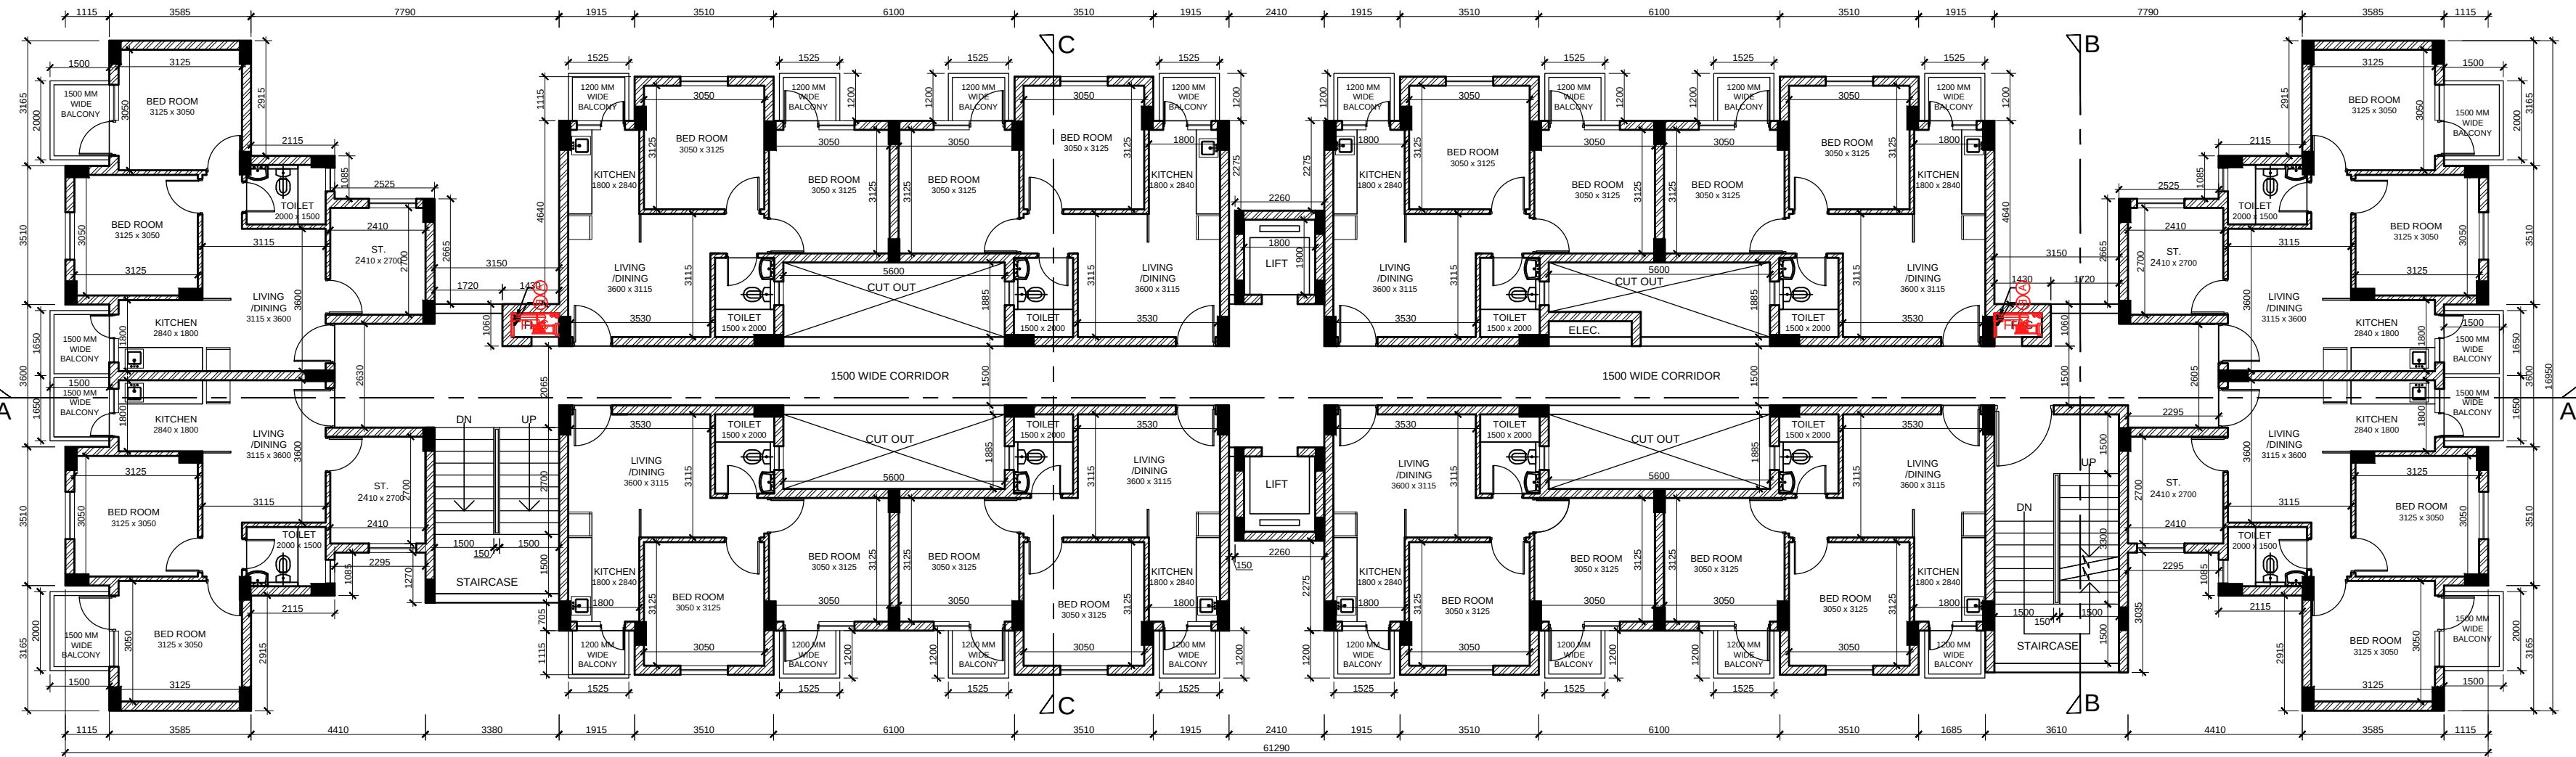

1st TO 10th FLOOR PLAN

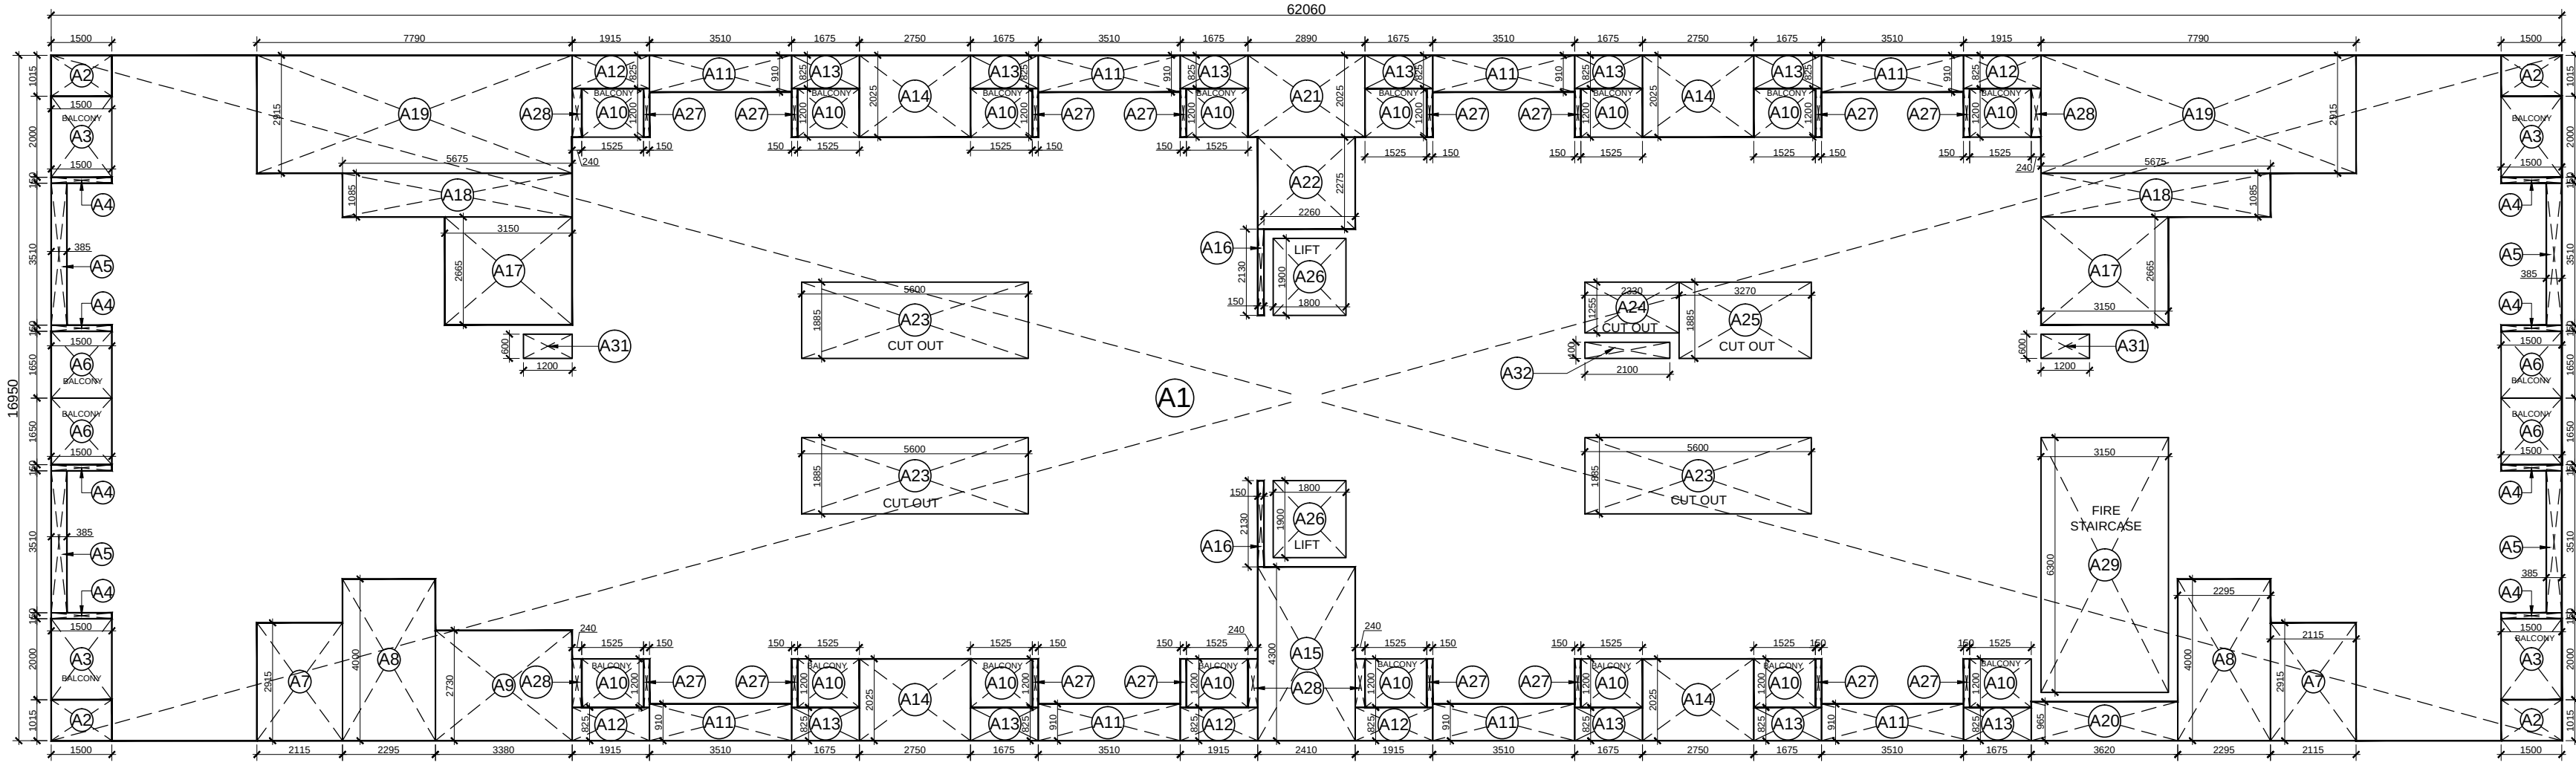

TYPICAL FLOOR AREA DIAGRAM
(1st TO 10th FLOOR LEVEL)

AREA CHART - TOWER A1, GROUND FLOOR					
ADDITION(A)					
A	62.06	16.95	1051.917	1	1051.917
DEDUCTIONS(B)					
AREA TAGS	LENGTH	BREADTH	AREA	NUMBER	TOTAL AREA
A2	1.5	1.015	1.52	2	3.05
A2a	0.385	1.015	0.39	2	0.78
A4	1.5	0.15	0.23	4	0.90
A4a	0.385	0.15	0.06	4	0.23
A5	0.385	3.51	1.35	4	5.41
A7	2.115	2.915	6.17	1	6.17
A8	2.295	4	9.18	1	9.18
A9a	3.15	2.73	8.60	1	8.60
A11	3.51	0.91	3.19	7	22.36
A12	1.915	0.825	1.58	4	6.32
A13	1.675	0.825	1.38	10	13.82
A14	2.75	2.025	5.57	3	16.71
A14a	1.26	2.025	2.55	1	2.55
A15	2.41	4.3	10.36	1	10.36
A16	0.15	2.13	0.32	2	0.64
A17	3.15	2.665	8.39	1	8.39
A18	5.675	1.085	6.16	1	6.16
A19	7.79	2.915	22.71	1	22.71
A20	3.62	0.954	3.45	1	3.45
A21	2.89	2.025	5.85	1	5.85
A22	2.26	2.275	5.14	1	5.14
A23	5.6	1.885	10.56	3	31.67
A24	3.27	1.885	6.16	1	6.16
A25	2.33	1.255	2.92	1	2.92
A27	0.15	1.2	0.18	14	2.52
A28	0.24	1.2	0.29	4	1.15
A26	0	0	0.00	2	0.000
TOTAL - B					203.20
DEDUCTIONS - C (NON FAR)					
A3	1.5	2	3.000	1	3.000
A6	1.5	1.65	2.475	1	2.475
A10	1.525	1.2	1.830	14	25.620
A29	0	0	0.00	1	0.000
A33	5.47	2.895	15.84	1	15.836
A34	7.995	1.465	11.71	1	11.713
A35	1.115	3.51	3.91	1	3.914
A36	5.7	1.085	6.18	1	6.185
A37	3.585	2.915	10.45	1	10.450
TOTAL - C					79.192
PROPOSED FAR ON GROUND FLOOR (A-(B+C))					769.53
TOTAL GROUND COVERAGE - (A-B)					848.72


AREA CHART - TOWER A1- TYPICAL FLOOR (1st To 10th)					
ADDITION(A)					
A1	62.06	16.95	1051.917	1	1051.917
DEDUCTIONS(B)					
AREA TAGS	LENGTH	BREADTH	AREA	NUMBER	TOTAL AREA
A2	1.5	1.015	1.52	4	6.09
A4	1.5	0.15	0.23	8	1.80
A5	0.385	3.51	1.35	4	5.41
A7	2.115	2.915	6.17	2	12.33
A8	2.295	4	9.18	2	18.36
A9	3.38	2.73	9.23	1	9.23
A11	3.51	0.91	3.19	8	25.55
A12	1.915	0.825	1.58	5	7.90
A13	1.675	0.825	1.38	11	15.20
A14	2.75	2.025	5.57	4	22.28
A15	2.41	4.3	10.36	1	10.36
A16	0.15	2.13	0.32	2	0.64
A17	3.15	2.665	8.39	2	16.79
A18	5.675	1.085	6.16	2	12.31
A19	7.79	2.915	22.71	2	45.42
A20	3.62	0.954	3.45	1	3.45
A21	2.89	2.025	5.85	1	5.85
A22	2.26	2.275	5.14	1	5.14
A23	5.6	1.885	10.56	3	31.67
A24	3.27	1.255	2.92	1	2.92
A25	3.27	1.885	6.16	1	6.16
A27	0.15	1.2	0.18	16	2.88
A28	0.24	1.2	0.29	5	1.44
A31	1.2	0.6	0.72	2	1.44
A32	2.1	0.4	0.84	1	0.84
A26	1.8	1.9	3.420	2	6.840
TOTAL - B					278.31
DEDUCTIONS - C (NON FAR)					
A3	1.5	2	3.000	4	12.000
A6	1.5	1.65	2.475	4	9.900
A10	1.525	1.2	1.830	16	29.280
A29	3.15	6.3	19.845	1	19.845
TOTAL - C					71.025
PROPOSED FAR ON TYPICAL FLOOR (1st To 10th) = (A-(B+C))					702.59
TOTAL COVERED AREA TYPICAL FLOOR (1st To 10th) (A-B)					773.611


AREA SUMMARY-TOWER A1			
FLOOR	FAR AREA (SQM.)	NON FAR AREA (SQM.)	NO. OF UNITS
GROUND FLOOR	769.53	79.19	8
FIRST FLOOR	702.59	71.03	12
SECOND FLOOR	702.59	71.03	12
THIRD FLOOR	702.59	71.03	12
FOURTH FLOOR	702.59	71.03	12
FIFTH FLOOR	702.59	71.03	12
SIXTH FLOOR	702.59	71.03	12
SEVENTH FLOOR	702.59	71.03	12
EIGHTH FLOOR	702.59	71.03	12
NINTH FLOOR	702.59	71.03	12
TENTH FLOOR	702.59	71.03	12
ELEVEN FLOOR	675.68	64.73	12
TWELVE FLOOR	675.68	64.73	12
THIRTEEN FLOOR	675.68	64.73	12
FOURTEEN FLOOR	675.68	64.73	12
TERRACE (MUMTY MACHIN ROOM)		78.49	
TOTAL			
TOTAL COVERED AREA (FAR+ NON FAR)	10498.10	1126.83	176

PROJECT:
REVISED SUBMISSION DRAWING FOR THE PROPOSED GROUP HOUSING AT PLOT-NO.GH-07 SEC.- 6 IN "WAVE CITY"(PALMWOD ENCLAVE), NH-24GHAZIABAD
DEVELOPER COMPANY -
Uppal Chadha Hi- Tech Developers Pvt. Ltd.
Plot No.-757,Village Dasna, Kazipura More, NH-24 Ghaziabad
DRAWING TITLE:
BLOCK-A1_ GROUND & TYPICAL FLOOR PLAN



OWNER'S SIGN
ARCHITECT'S SIGN.

SCALE
DEALT BY
DATE
CHECKED BY
DRG. No.
SD/A1-01


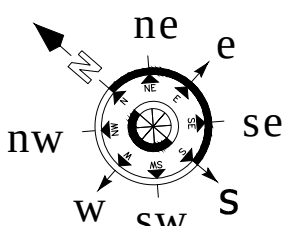


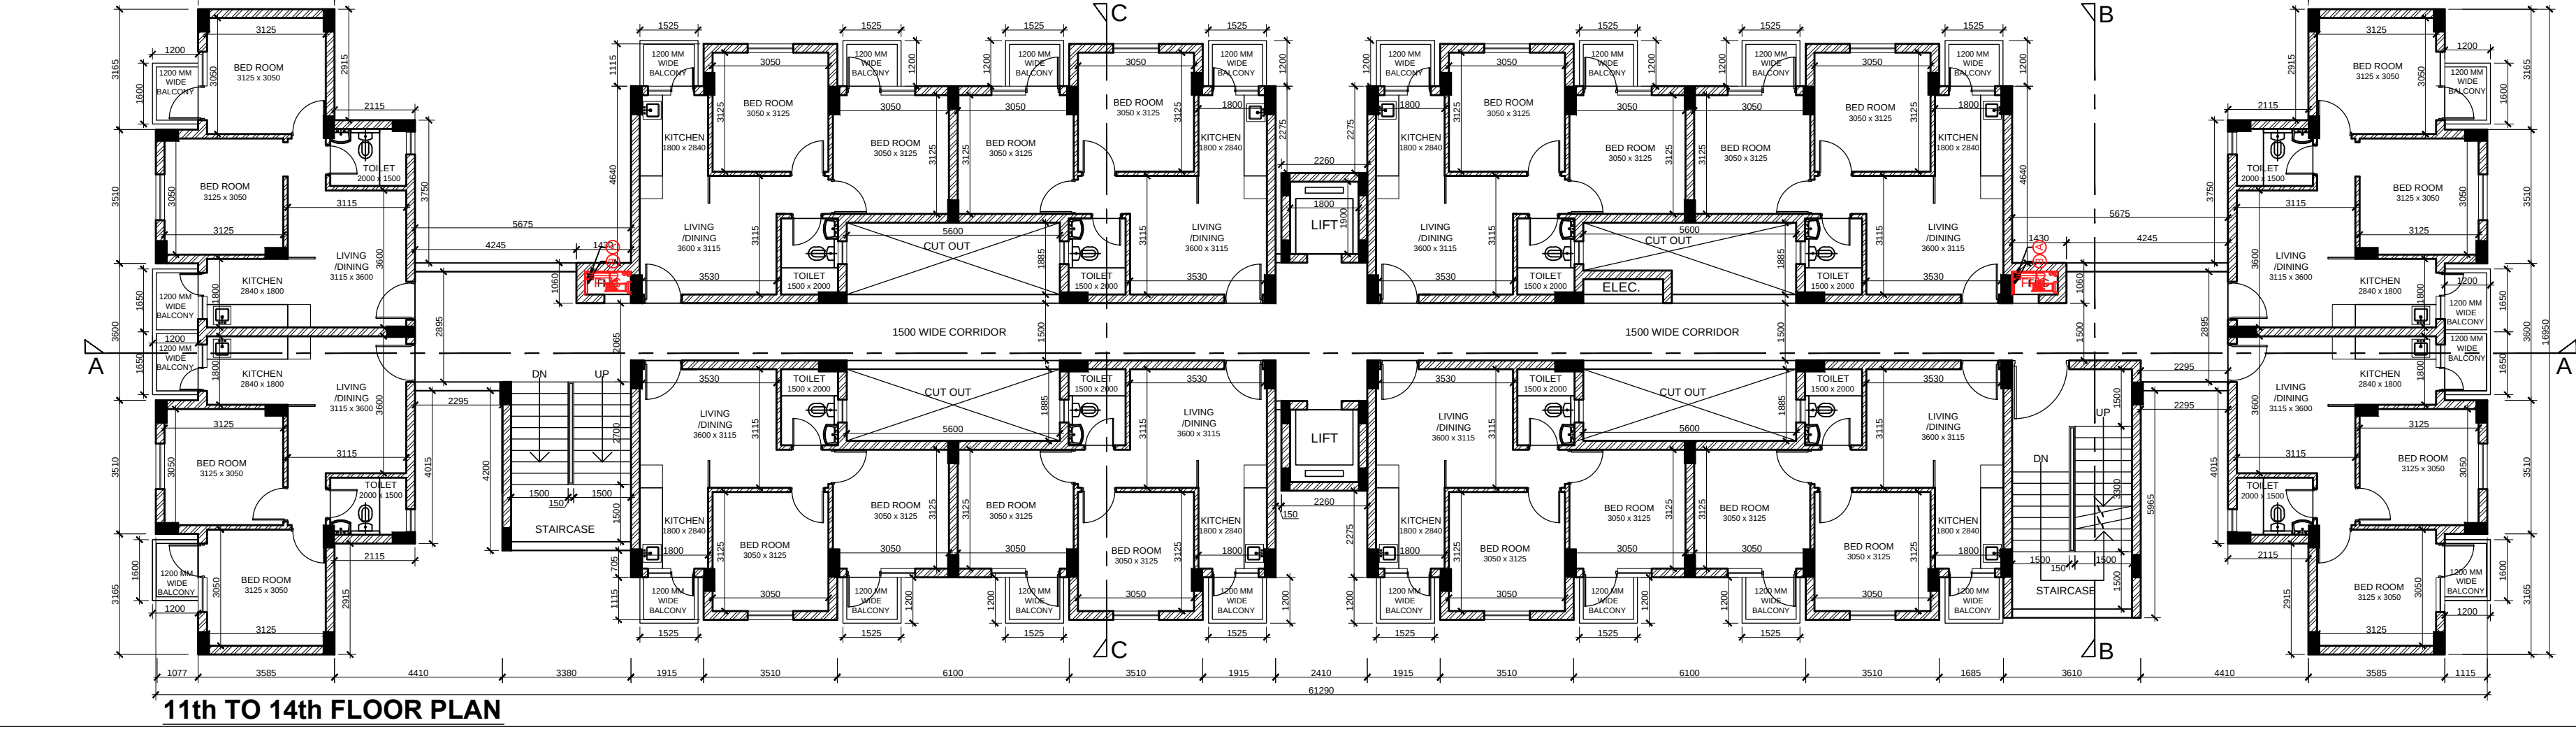

AREA CHART-TOWER A1_TYPICAL FLOOR (11th To 14th)					
ADDITION(A)					
A1	62.06	16.95	1051.917	1	1051.917
DEDUCTIONS(B)					
AREA TAGS	LENGTH	BREADTH	AREA	NUMBER	TOTAL AREA
A2b	1.5	1.415	2.12	4	8.49
A3c	0.3	1.6	0.48	4	1.92
A4	1.5	0.15	0.23	8	1.80
A5	0.385	3.51	1.35	4	5.41
A6c	0.3	1.65	0.50	4	1.98
A7	2.115	2.915	6.17	2	12.33
A8a	2.295	6.93	15.90	2	31.81
A9	3.38	2.73	9.23	1	9.23
A11	3.51	0.91	3.19	8	25.55
A12	1.915	0.825	1.58	5	7.90
A13	1.675	0.825	1.38	11	15.20
A14	2.75	2.025	5.57	4	22.28
A15	2.41	4.3	10.36	1	10.36
A16	0.15	2.13	0.32	2	0.64
A17a	5.675	2.665	15.12	2	30.25
A18	5.075	1.085	6.16	2	12.31
A19	7.79	2.915	22.71	2	45.42
A20	3.62	0.954	3.45	1	3.45
A21	2.89	2.025	5.85	1	5.85
A22	2.26	2.275	5.14	1	5.14
A23	5.6	1.885	10.56	3	31.67
A24	2.33	1.255	2.92	1	2.92
A25	3.27	1.885	6.16	1	6.16
A27	0.15	1.2	0.18	16	2.88
A28	0.24	1.2	0.29	5	1.44
A31	1.2	0.6	0.72	2	1.44
A32	2.1	0.4	0.84	1	0.84
A26	1.8	1.9	3.420	2	6.840
TOTAL - B					311.51
DEDUCTIONS - C (NON FAR)					
A3b	1.2	1.6	1.920	4	7.680
A6b	1.2	1.65	1.980	4	7.920
A10	1.525	1.2	1.830	16	29.280
A29	3.15	6.3	19.845	1	19.845
TOTAL - C					64.725
PROPOSED FAR ON TYPICAL FLOOR (11th To 14th) = [A-(B+C)]					675.6787
COVERED AREA (A-B)					740.4037

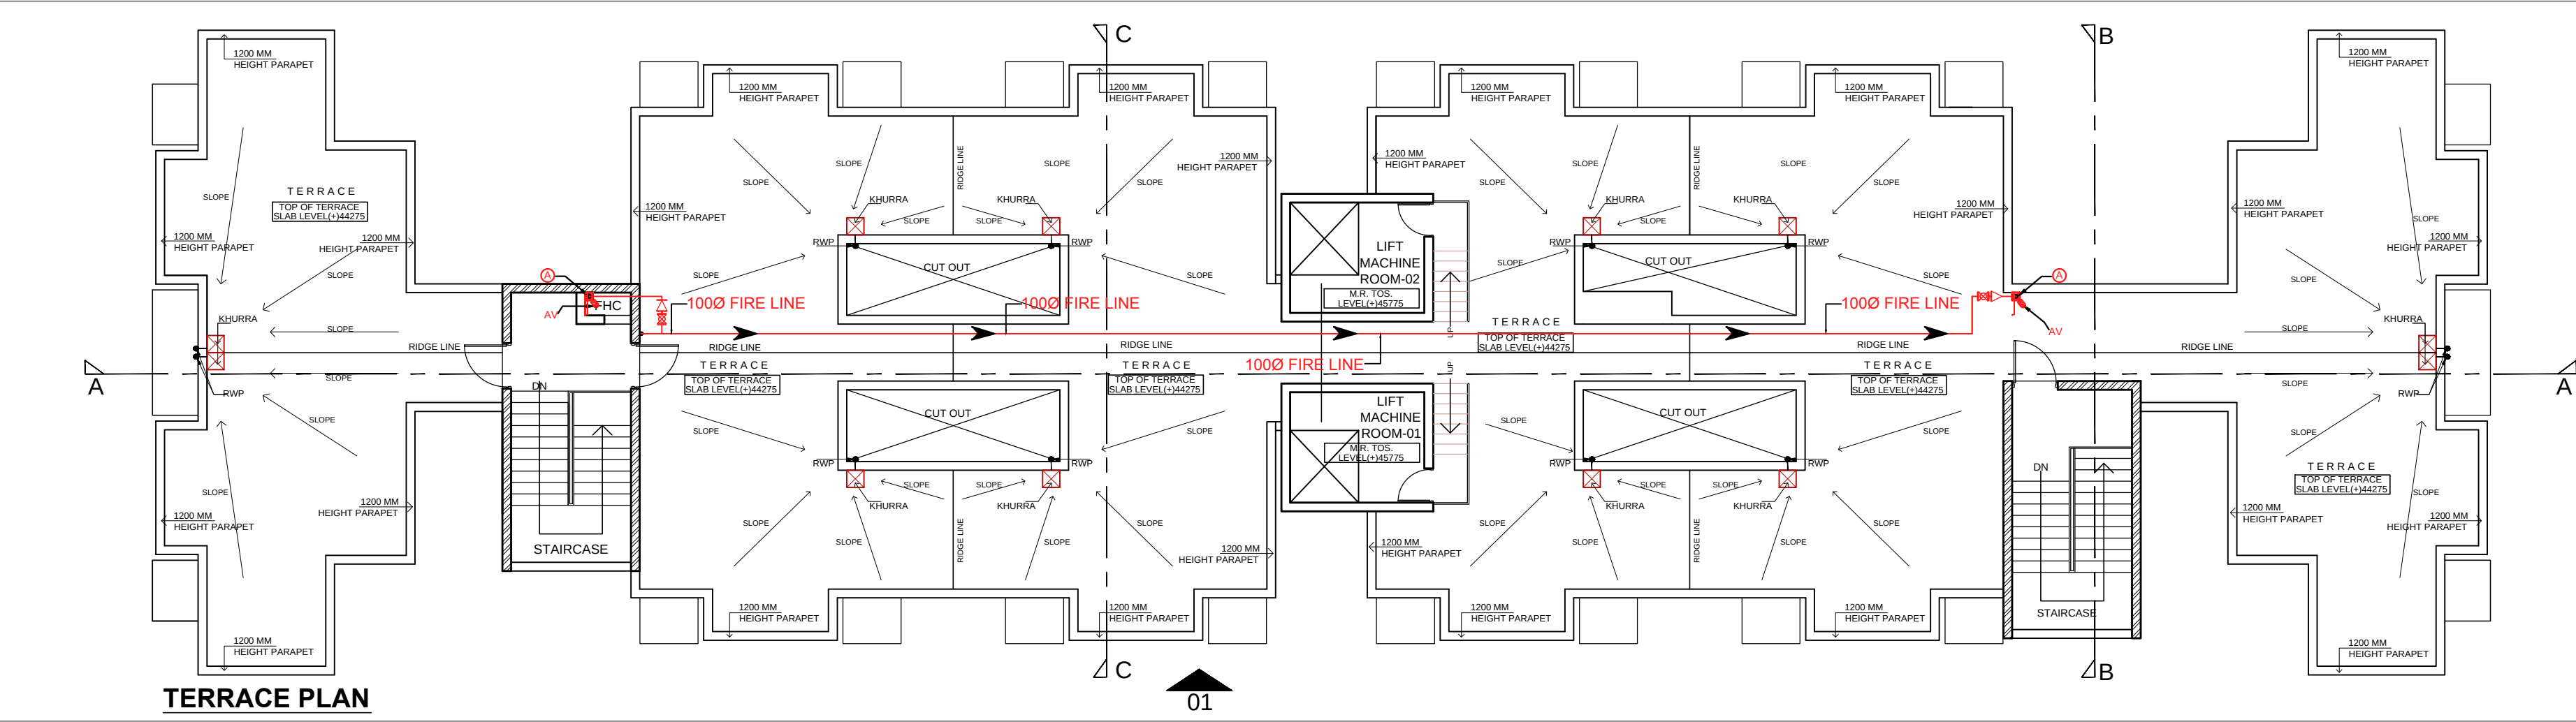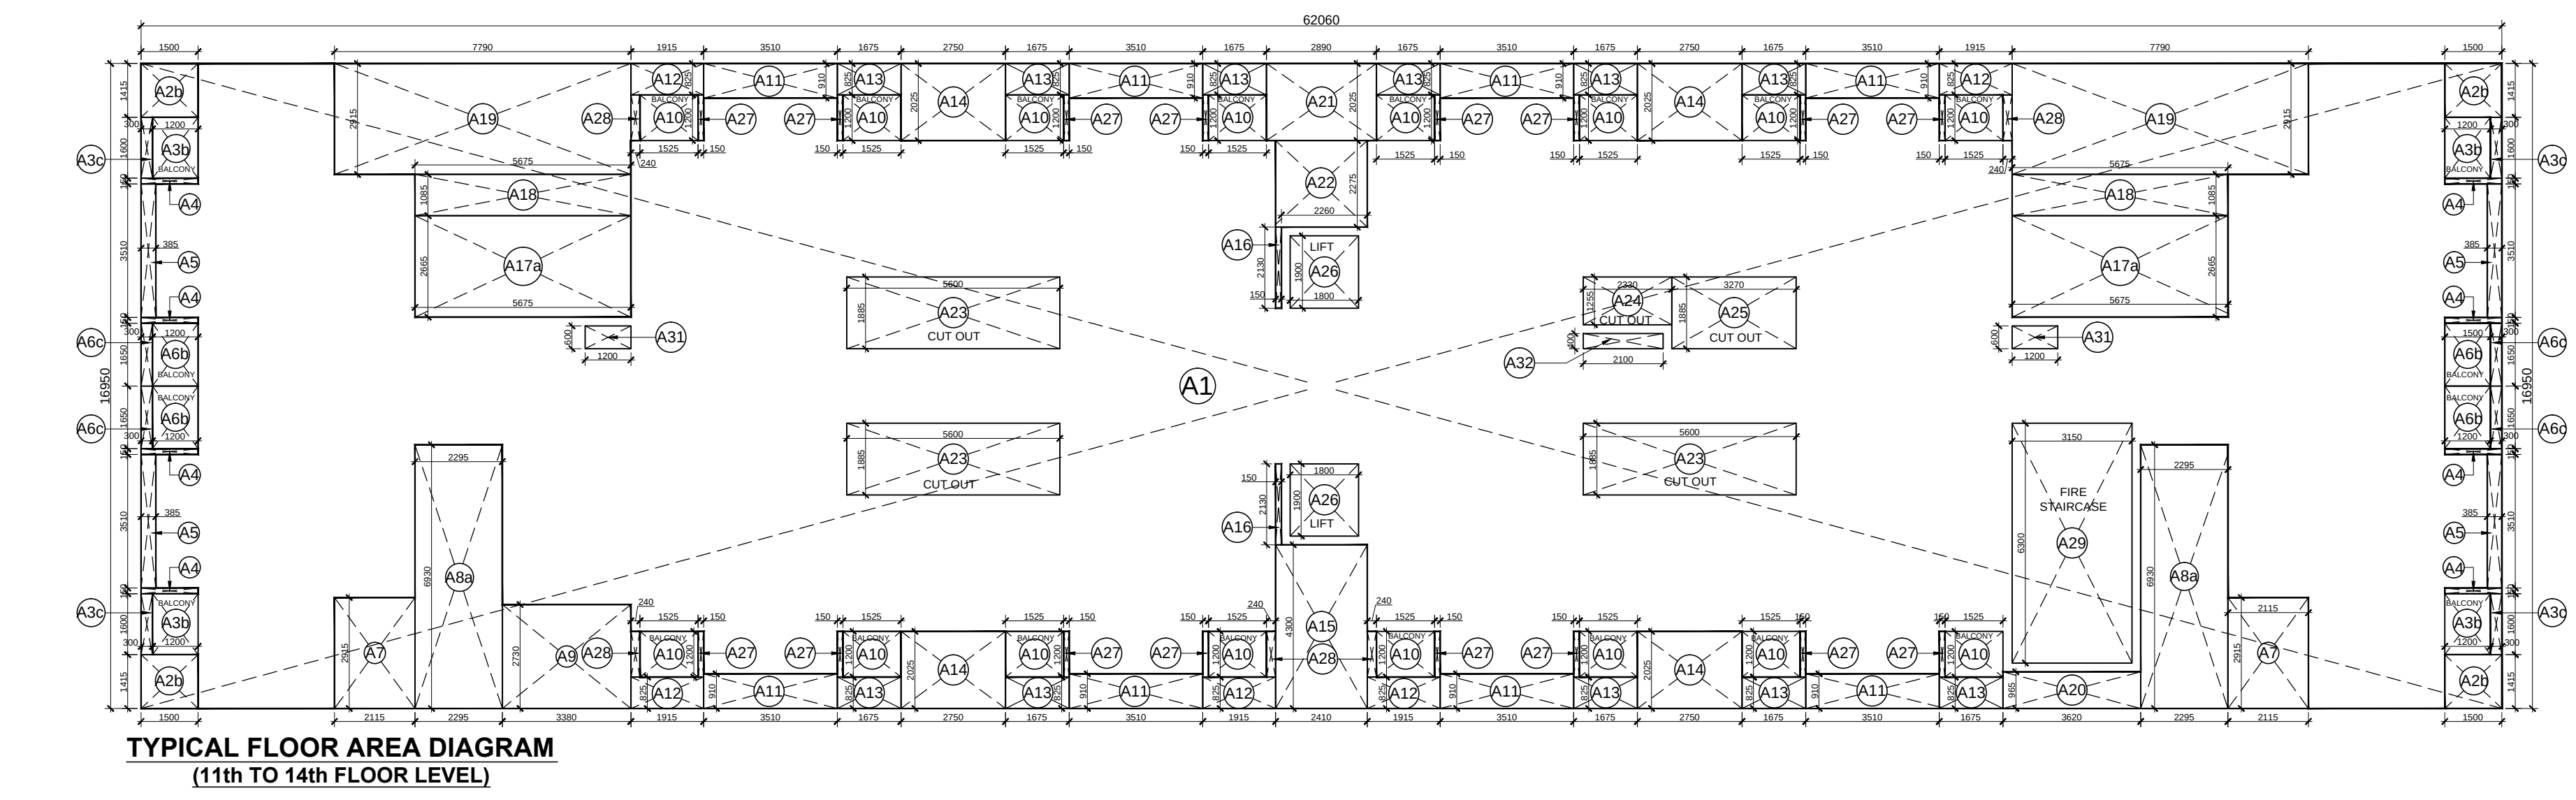




MACHINE/MUMTY AREA-TOWER A1					
AREA TAGS	LENGTH	BREADTH	AREA	NUMBER	TOTAL AREA
MUMTY 01	7.56	3.61	27.27355	1	27.27355
MUMTY 02	6.76	3.61	24.4036	1	24.4036
MACHINE ROOM 01/02	3.36	3.99	13.4064	2	26.8128
TOTAL					78.48995

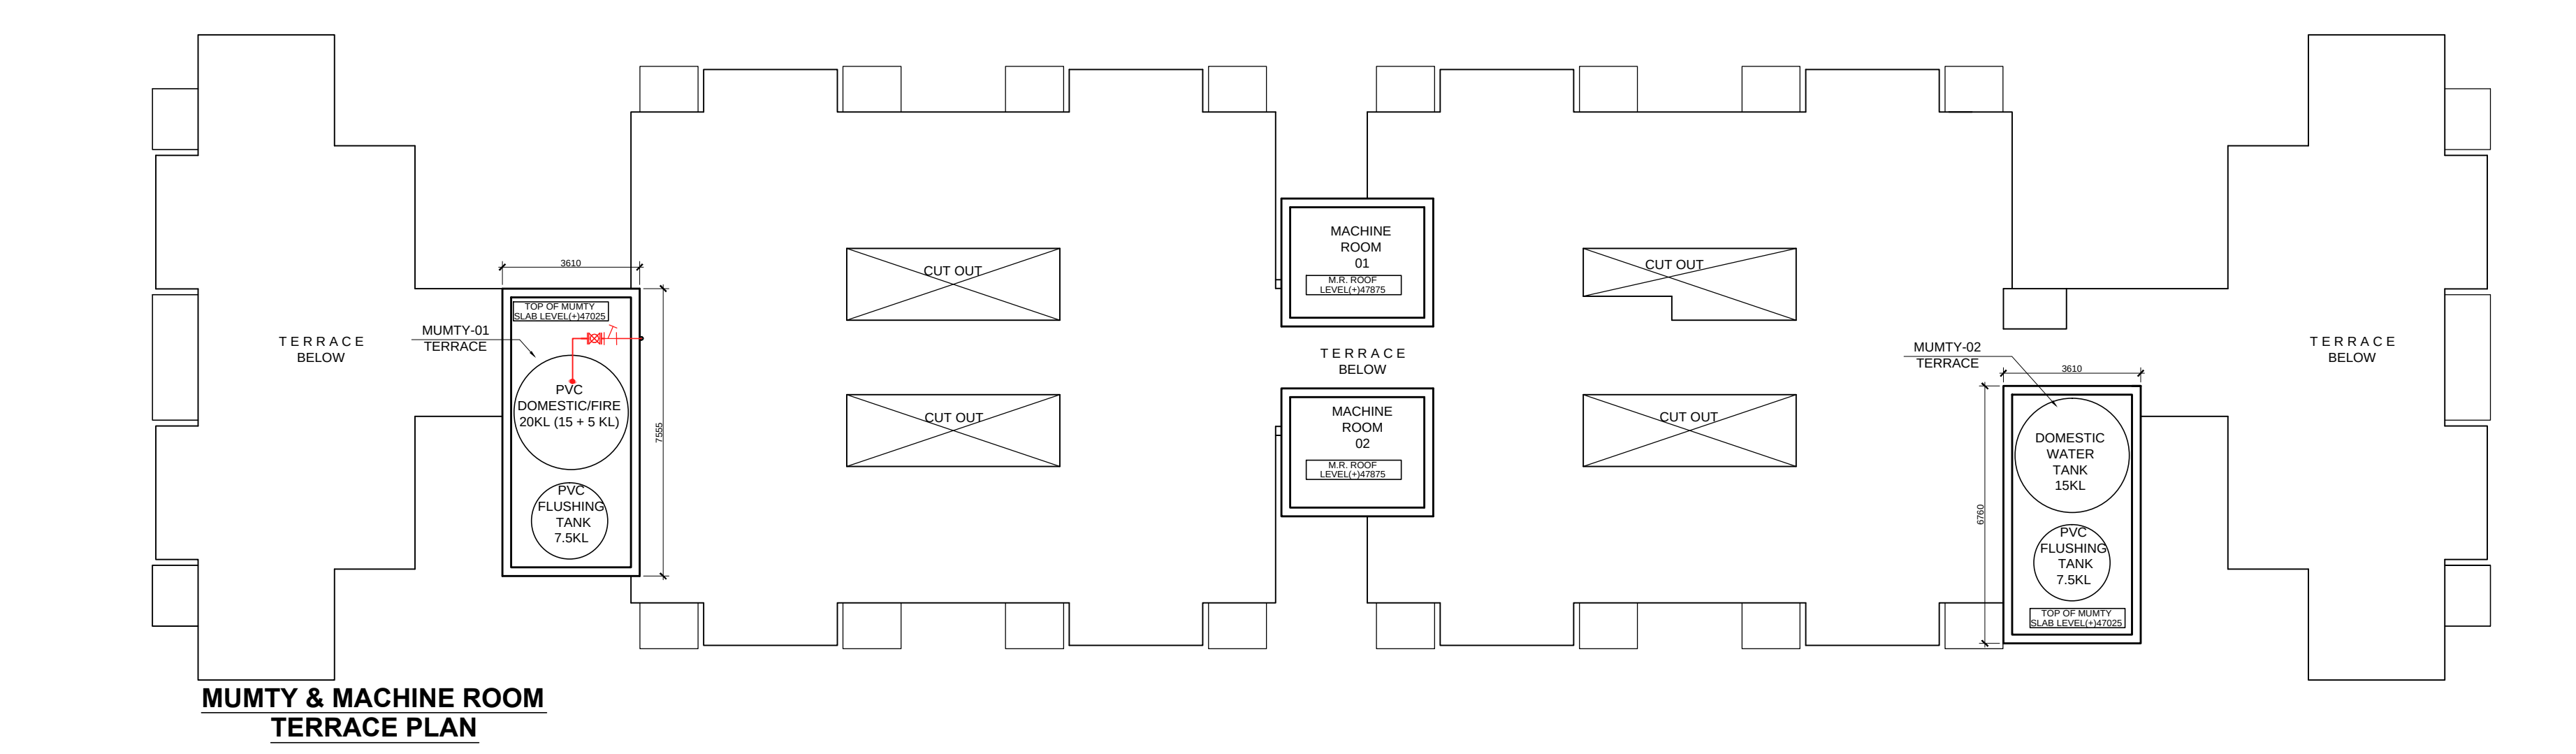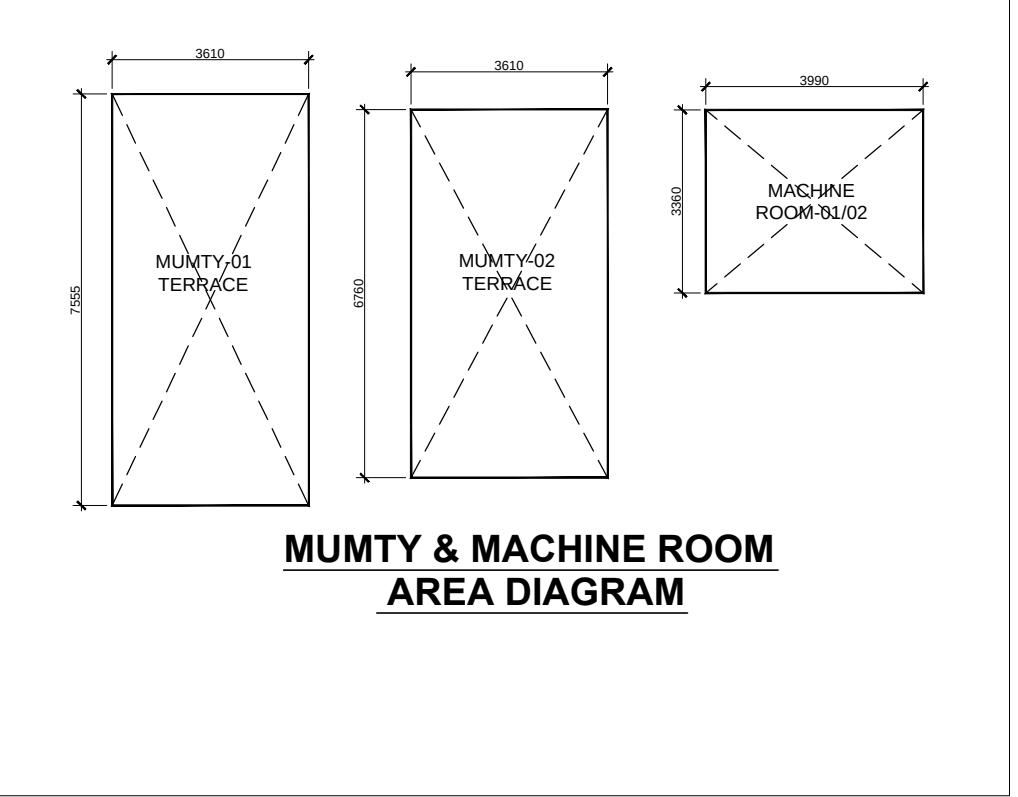

PROJECT:
REVISED SUBMISSION DRAWING FOR THE PROPOSED GROUP HOUSING AT PLOT-NO.GH-07 SEC. - 6 IN "WAVE CITY"(PALMWOOD ENCLAVE), NH-24GHAZIABAD
DEVELOPER COMPANY -
Uppal Chadha Hi- Tech Developers Pvt. Ltd.
Plot No.-757,Village Dasna, Kazipura More, NH-24 Ghaziabad
DRAWING TITLE -
BLOCK-A1_TYPICAL FLOOR(11th TO 14th) & TERRACE PLAN

OWNER'S SIGN
ARCHITECT'S SIGN

ne
e
se
s
sw
w
nw
SCALE
DEALT BY
DATE
DESIGN BY
CHECKED BY
DRG. No.
SD/A1-02

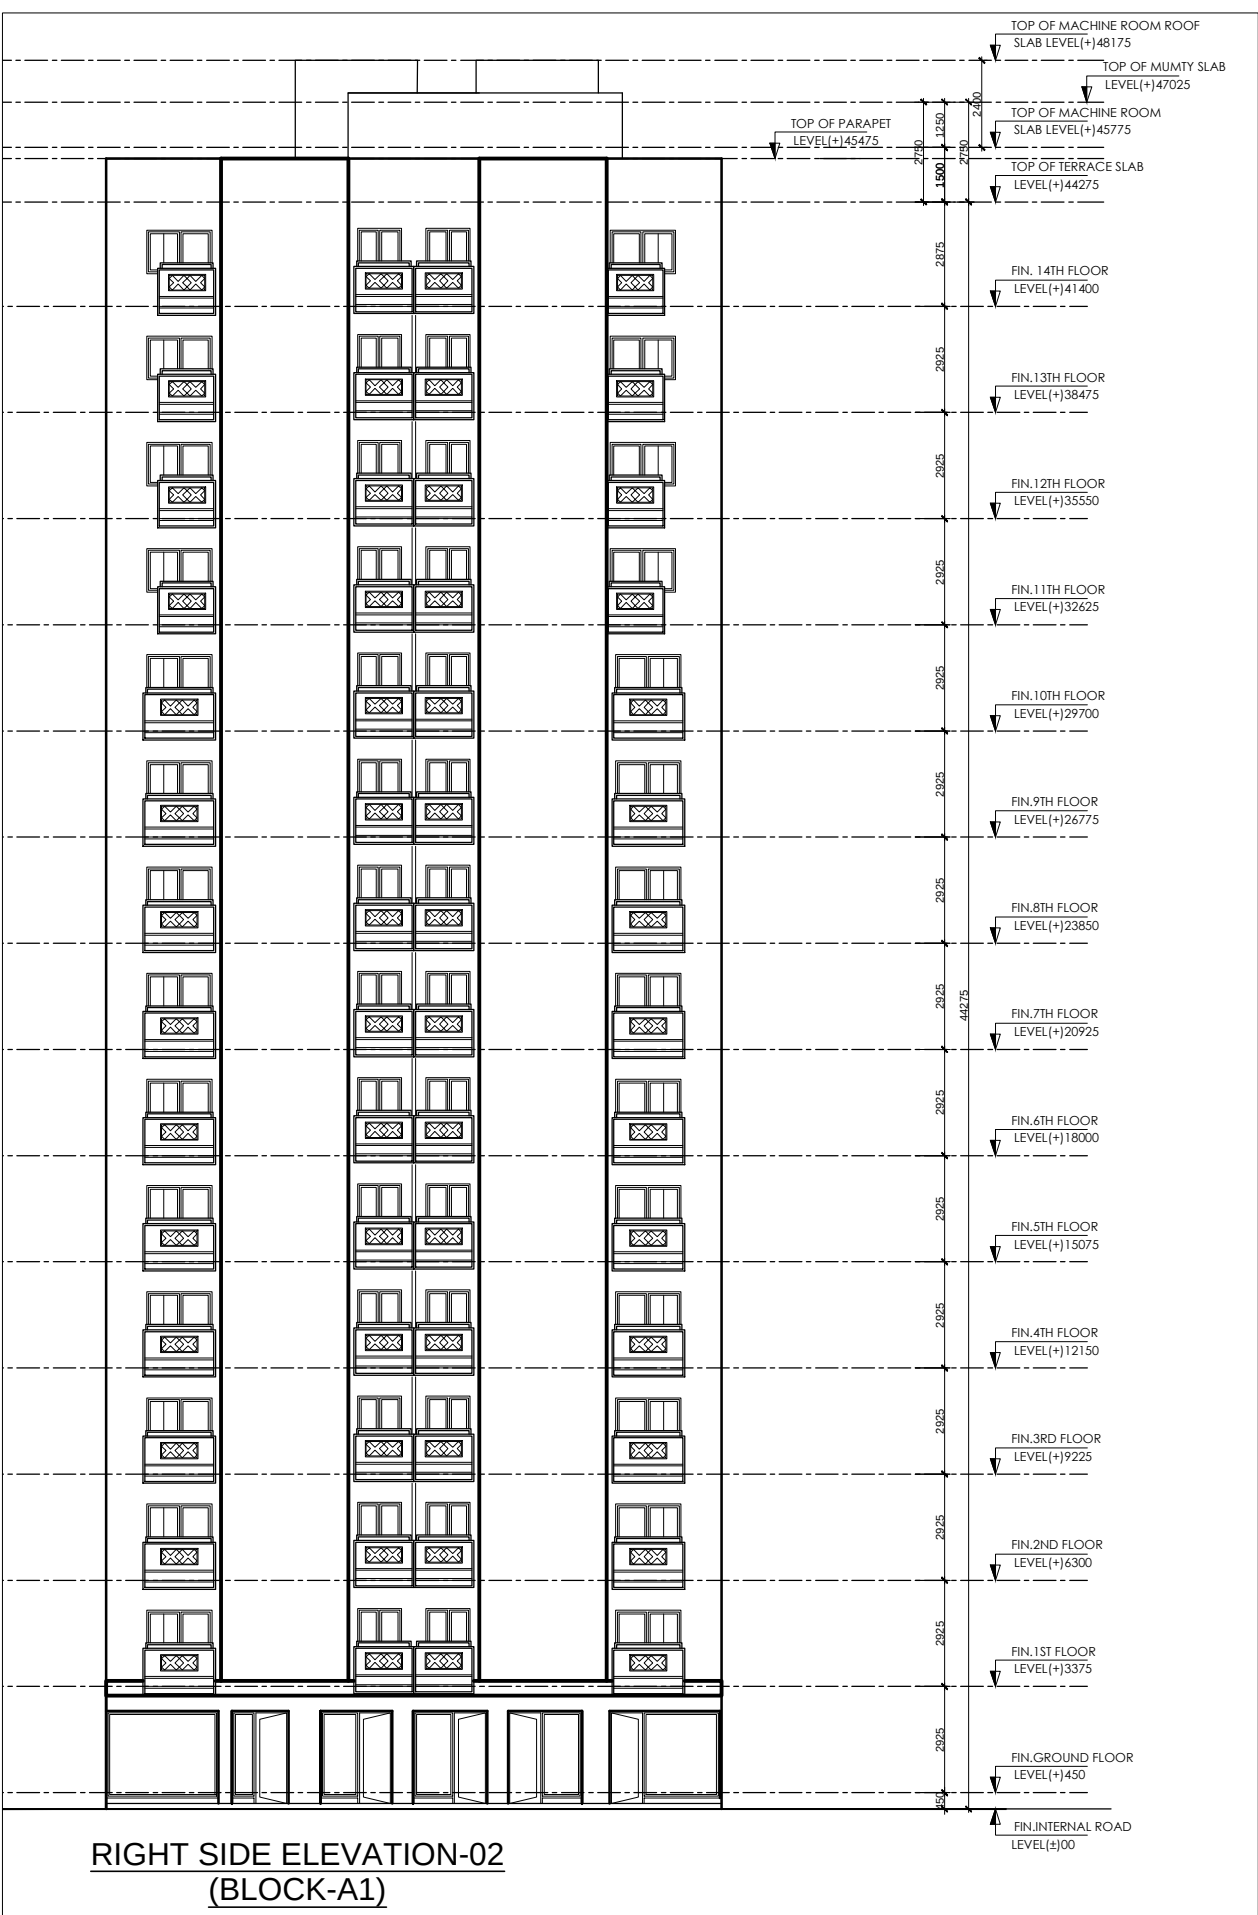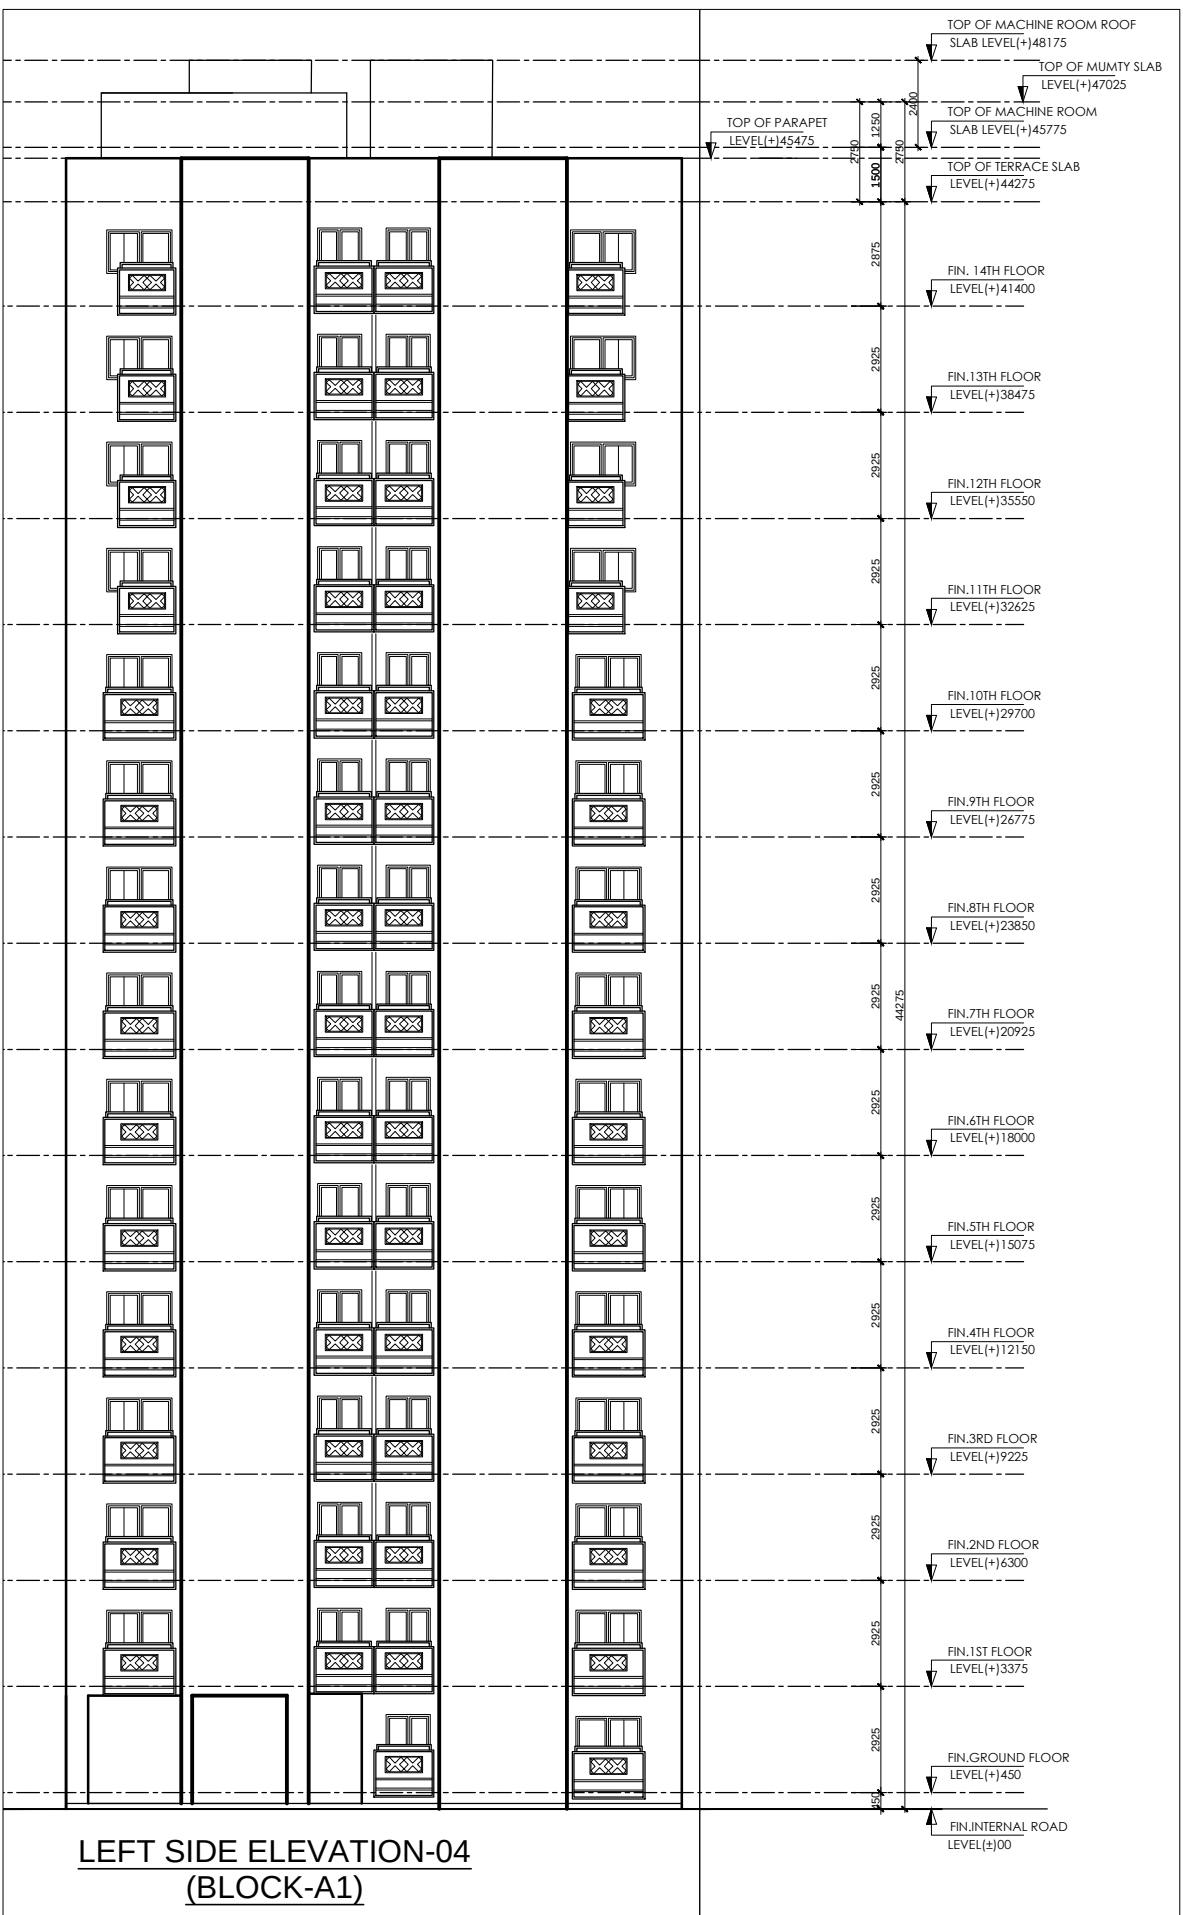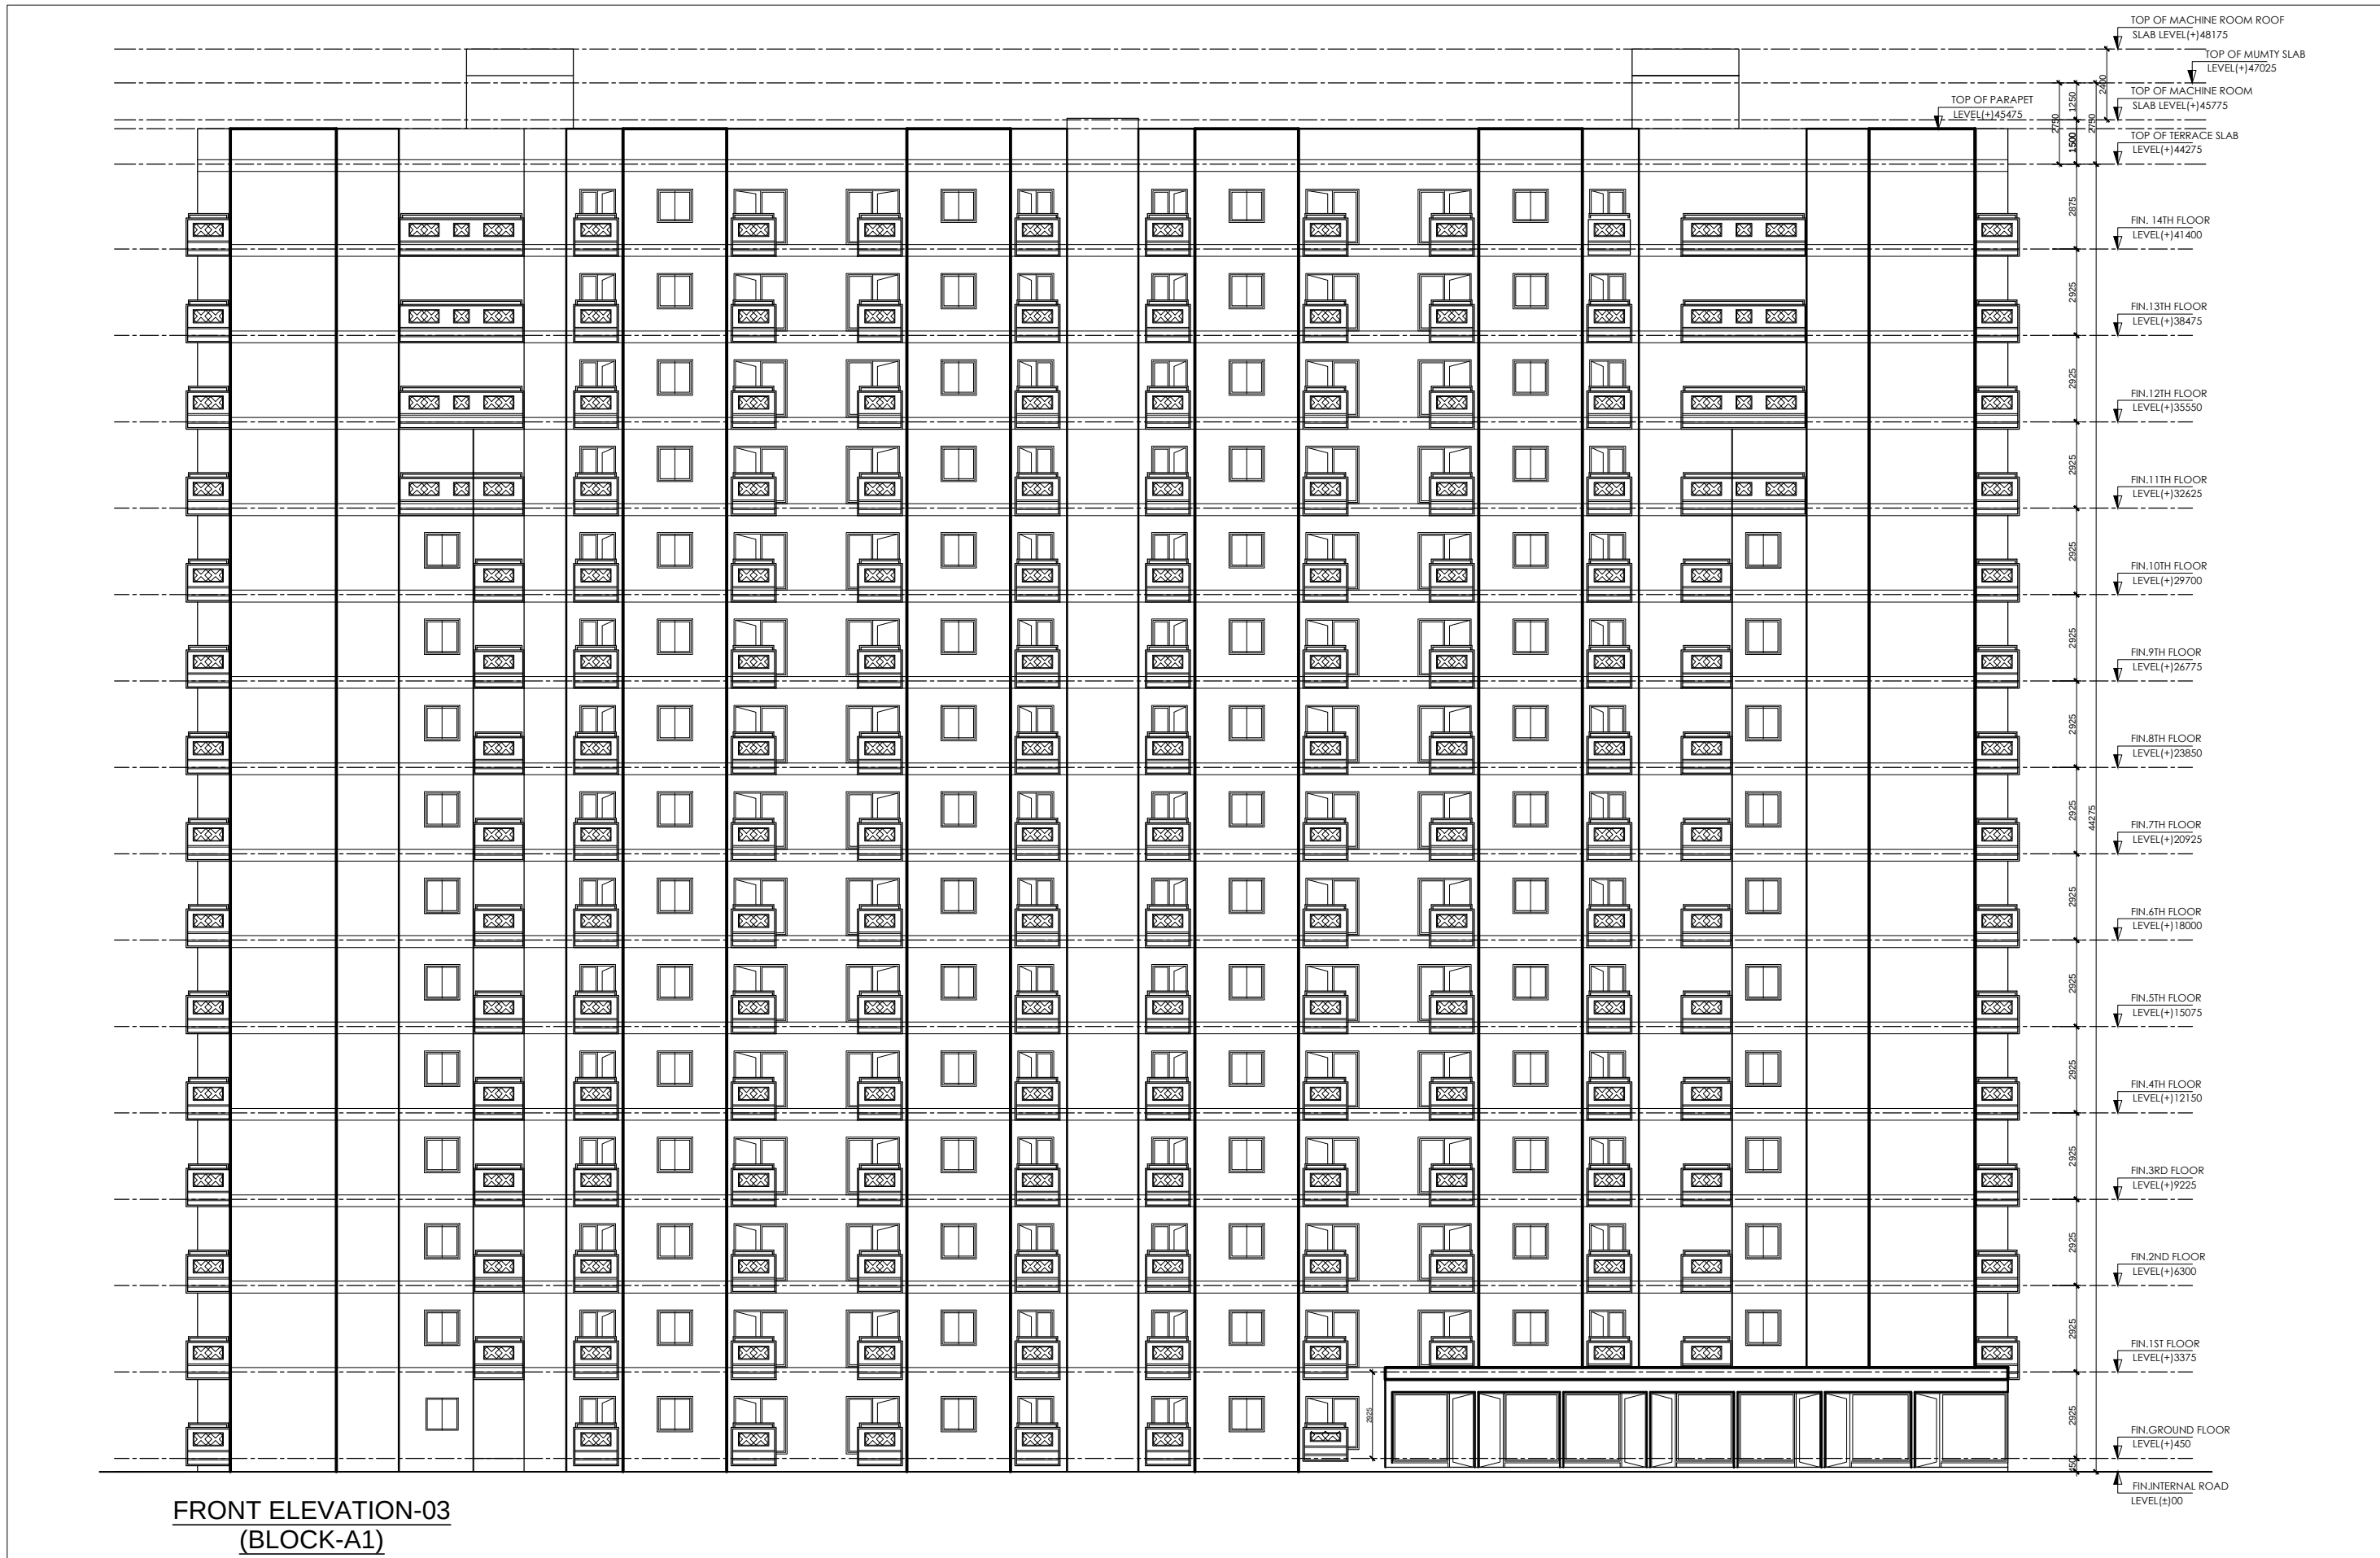

PROJECT:
REVISED SUBMISSION DRAWING FOR THE PROPOSED
GROUP HOUSING AT PLOT-NO.GH-07
SEC.- 6 IN "WAVE CITY"(PALMWOD ENCLAVE),
NH-24GHAZIABAD
DEVELOPER COMPANY -
Uppal Chadha Hi- Tech Developers Pvt. Ltd.
Plot No.-757,Village Dasna, Kazipura More,
NH-24 Ghaziabad
DRAWING TITLE: (BLOCK-A1) . ELEVATION

OWNER'S SIGN
ARCHITECT'S SIGN.

