




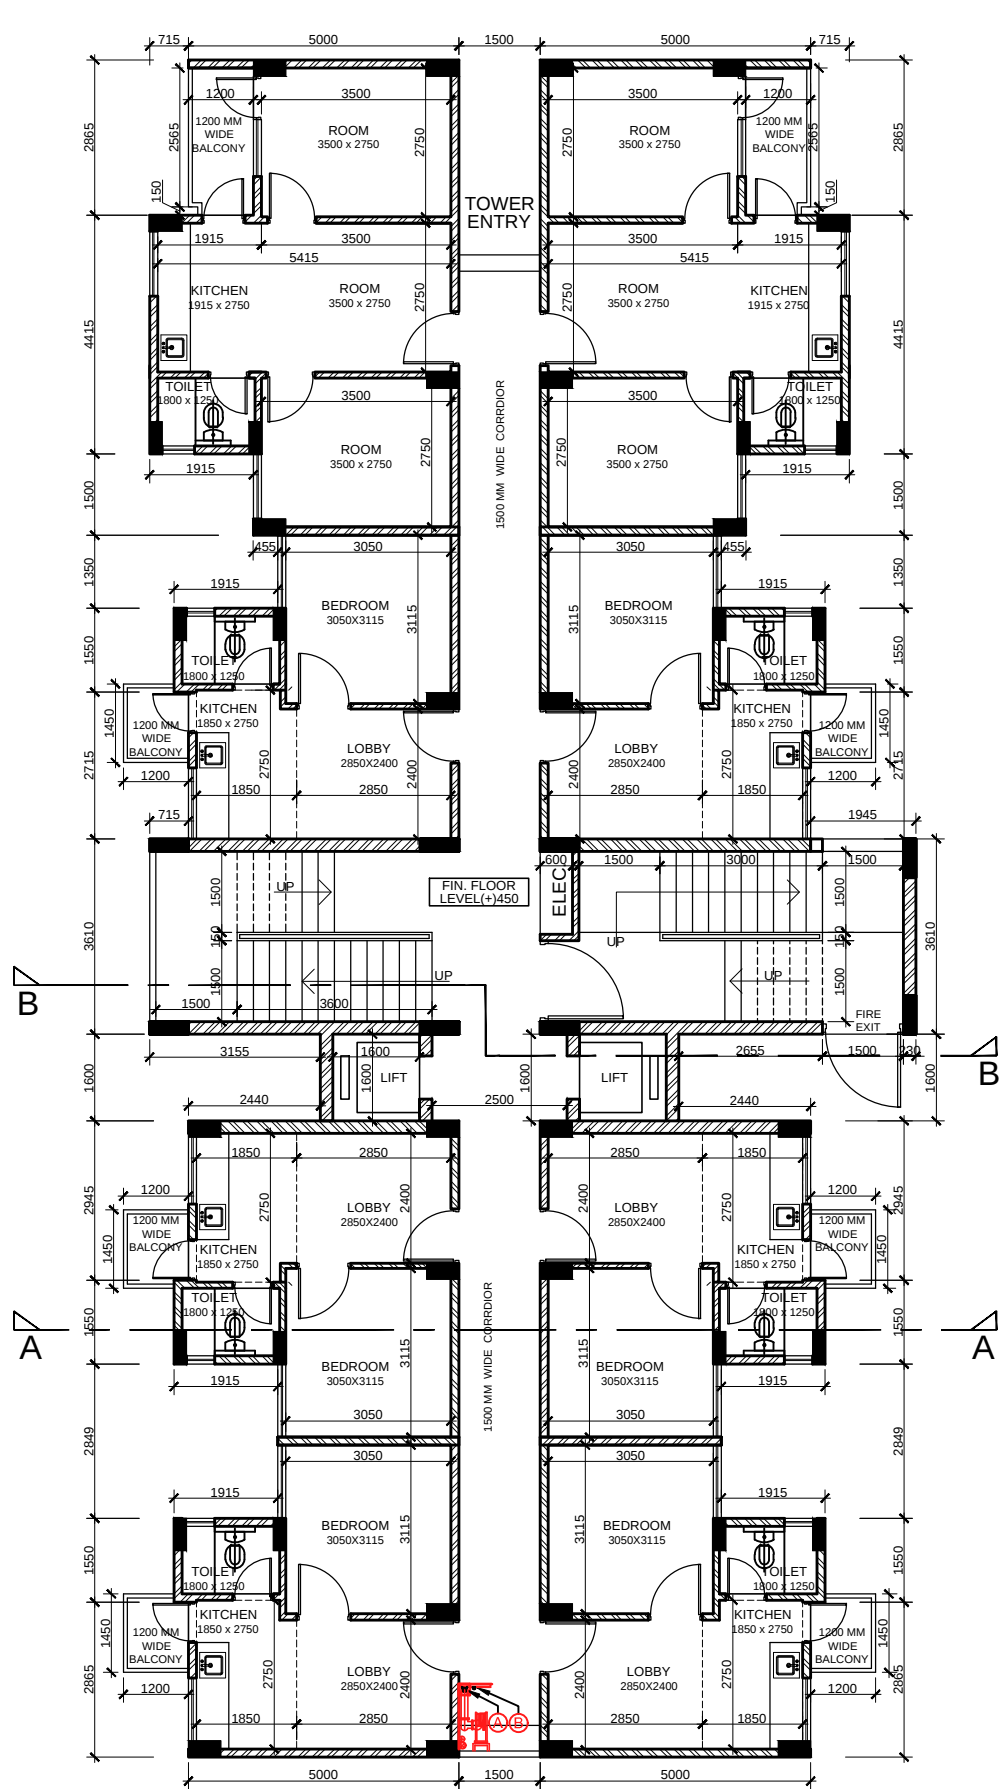


GROUND FLOOR PLAN

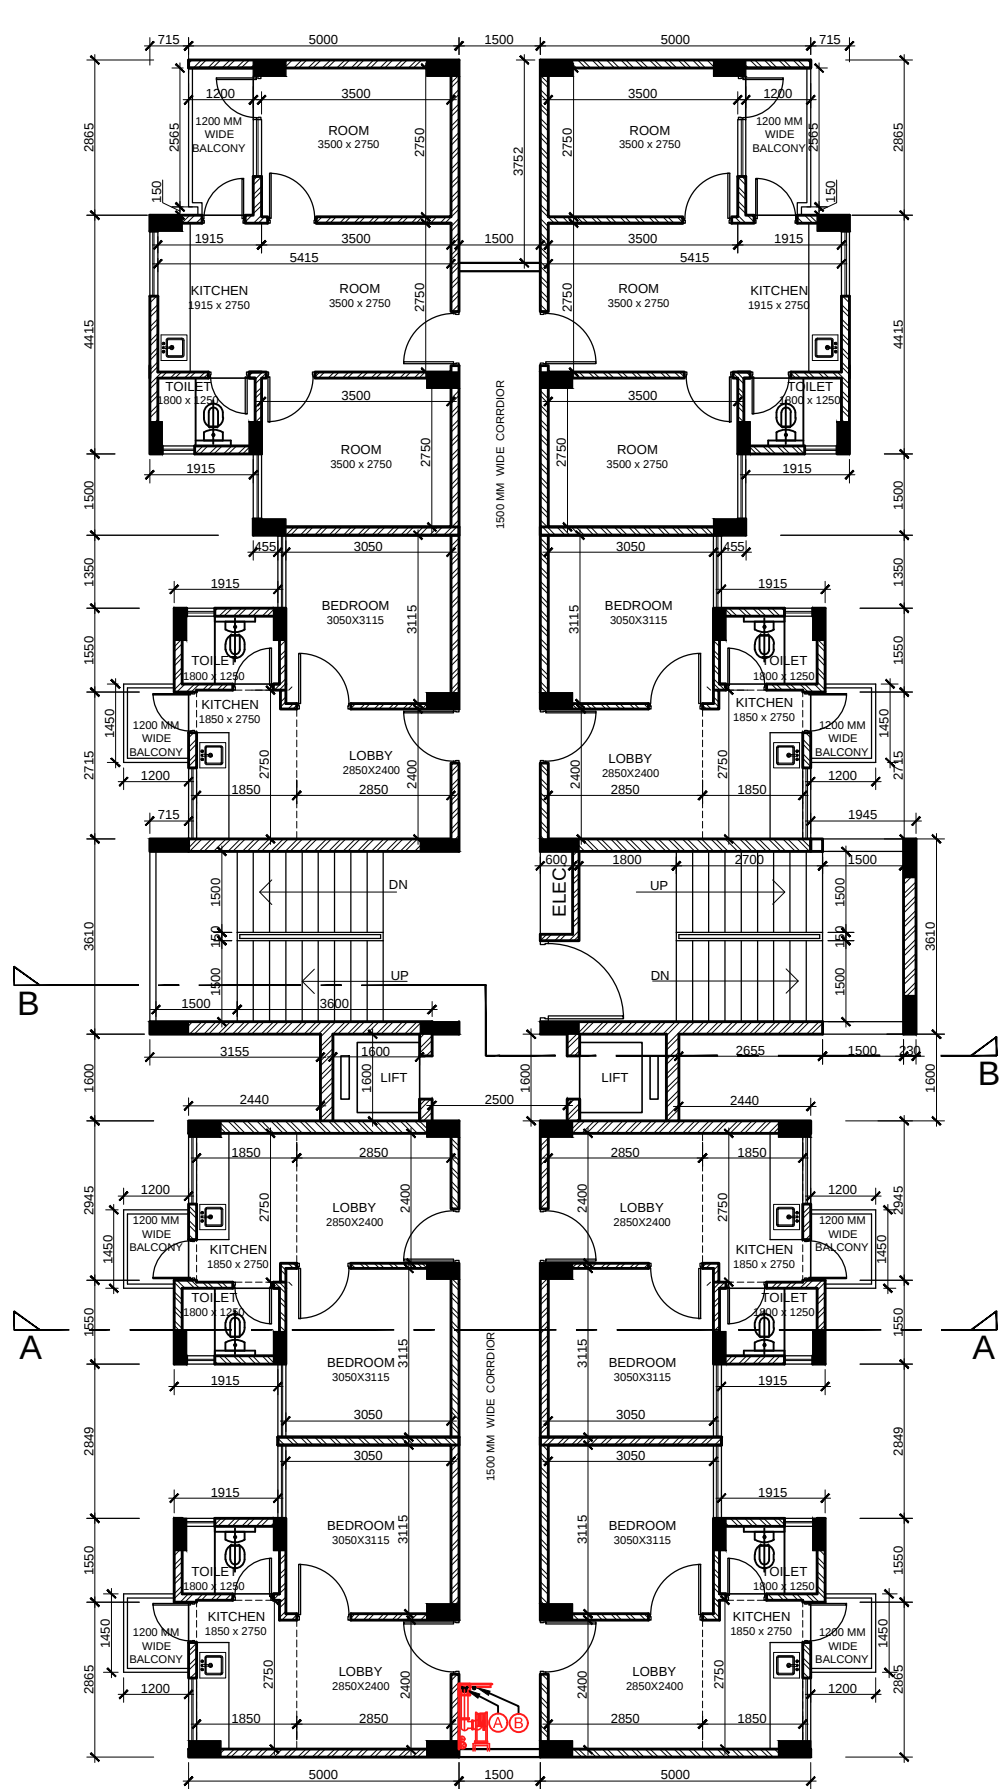


TYPICAL FLOOR PLAN (1st to 14th)

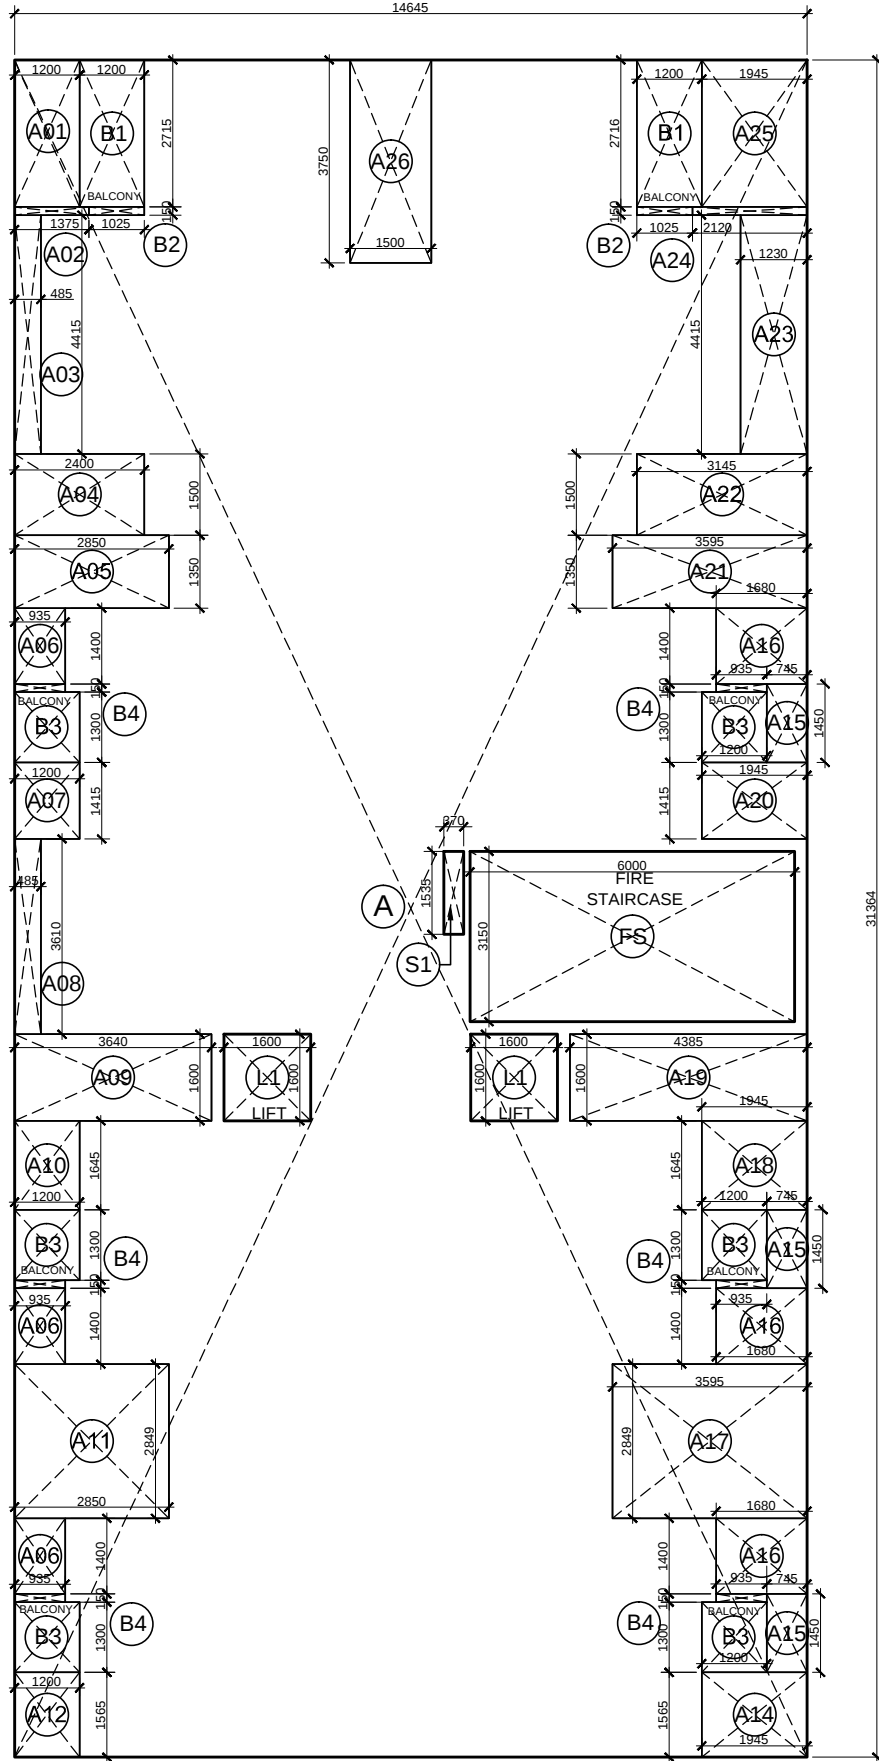


AREA DIAGRAM- GROUND FLOOR

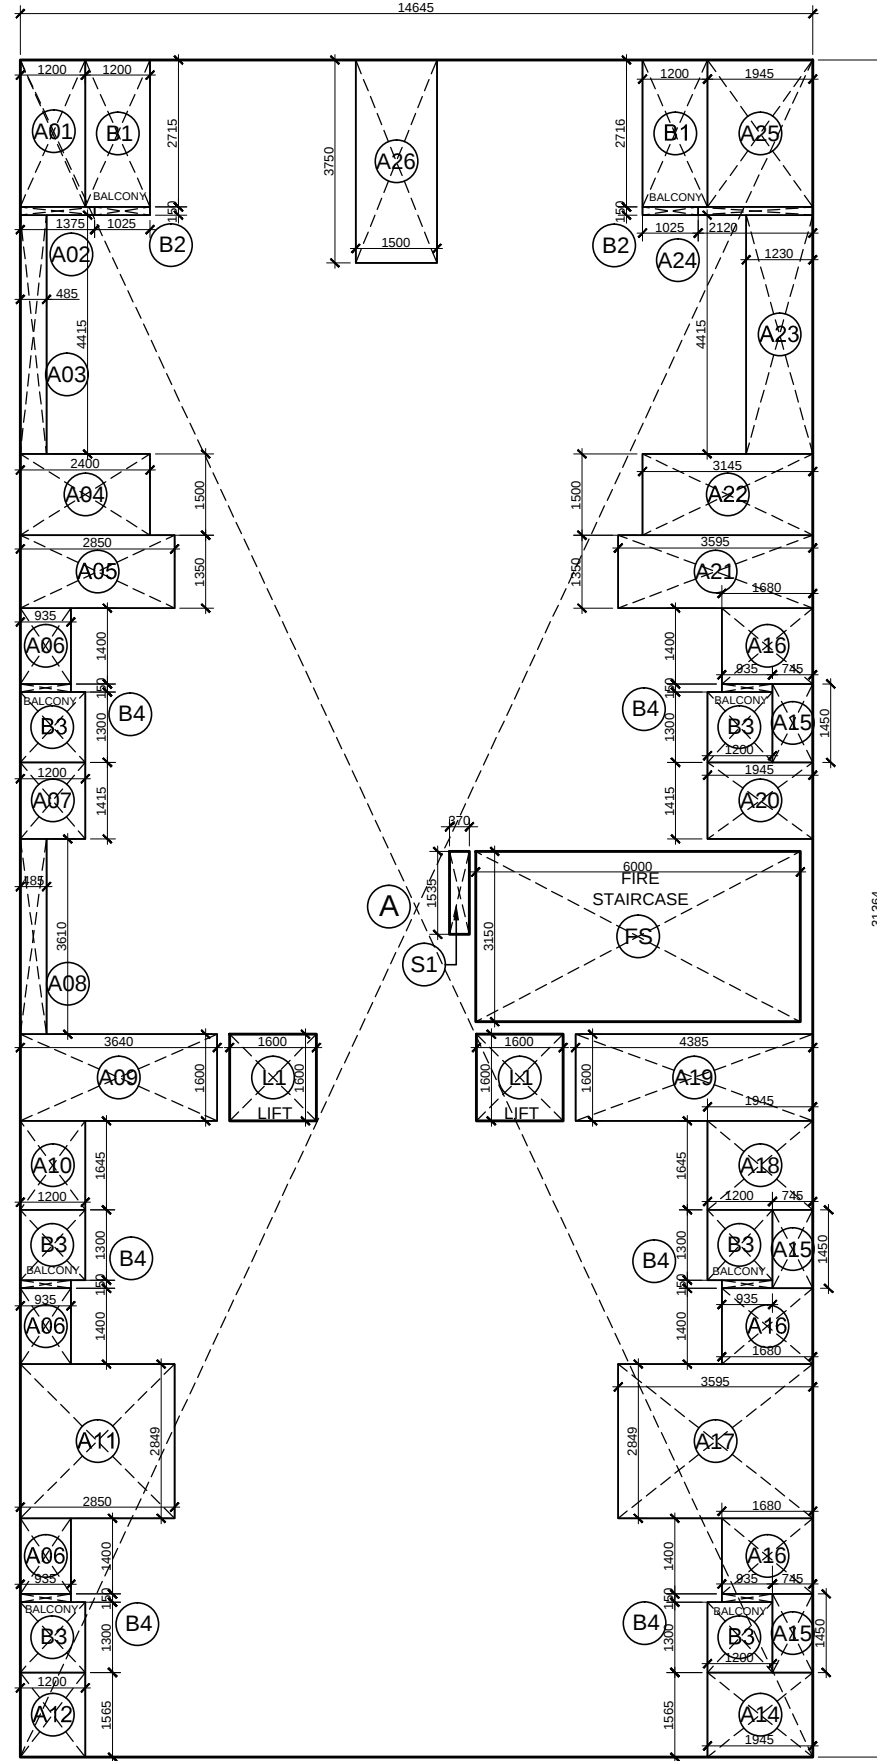

AREA DIAGRAM-TYPICAL FLOOR

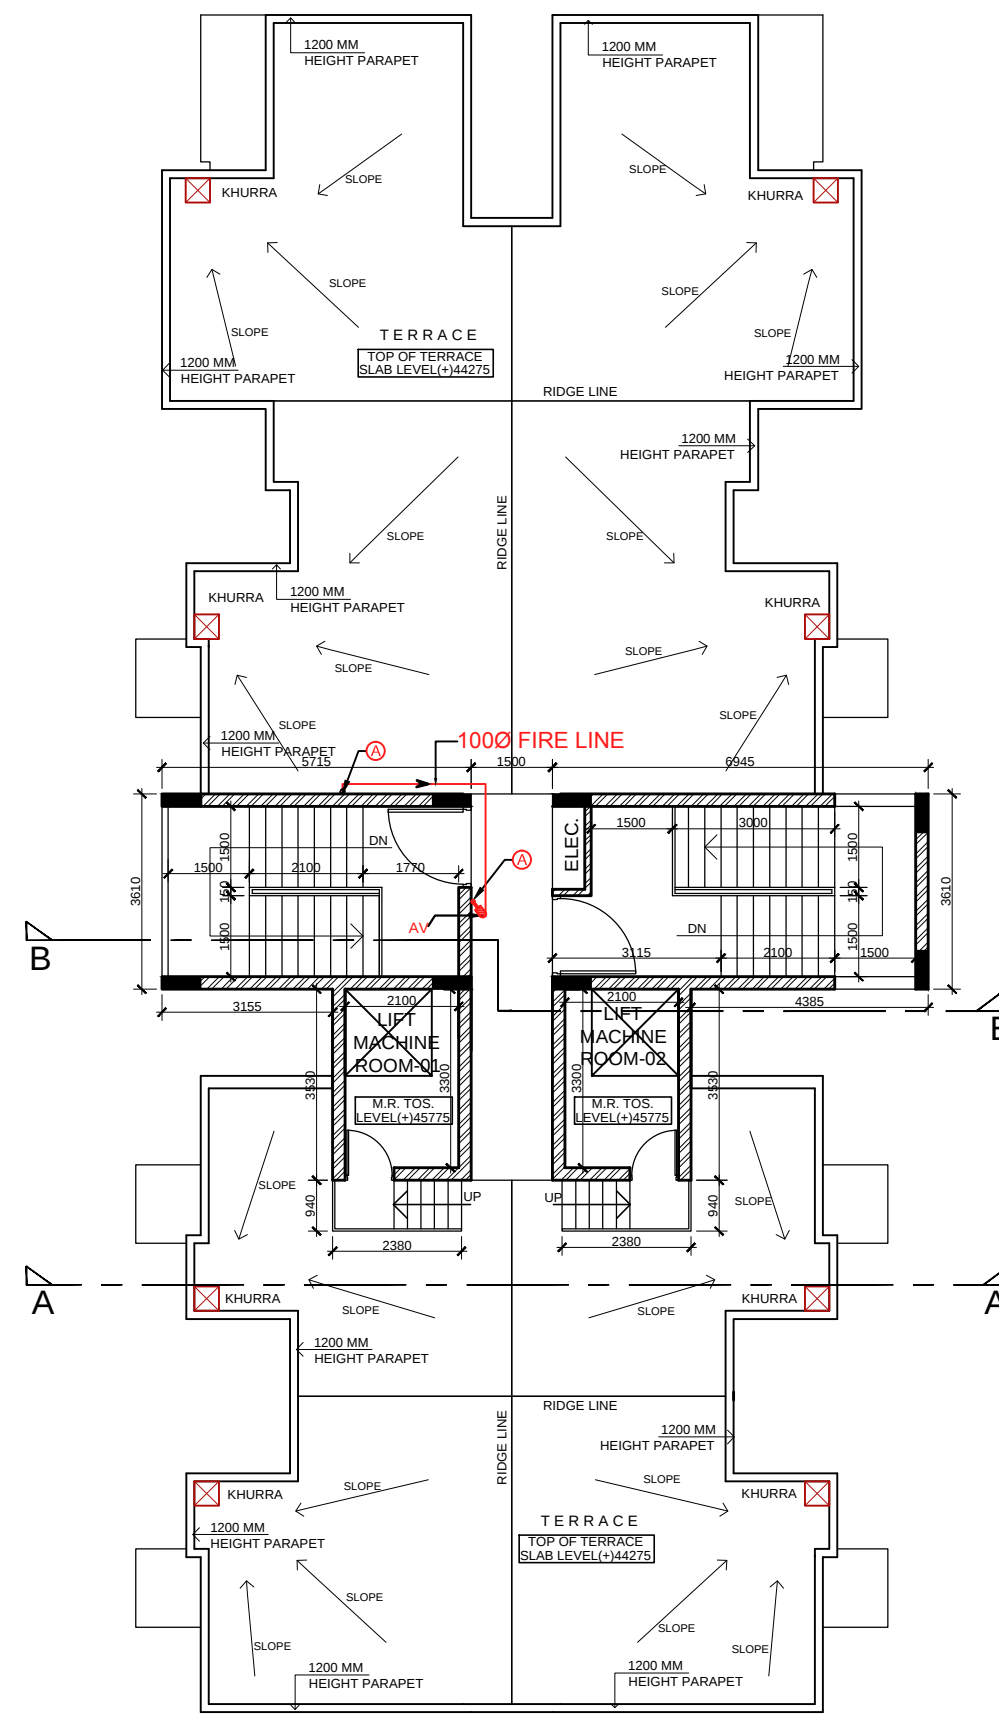

TERRACE PLAN

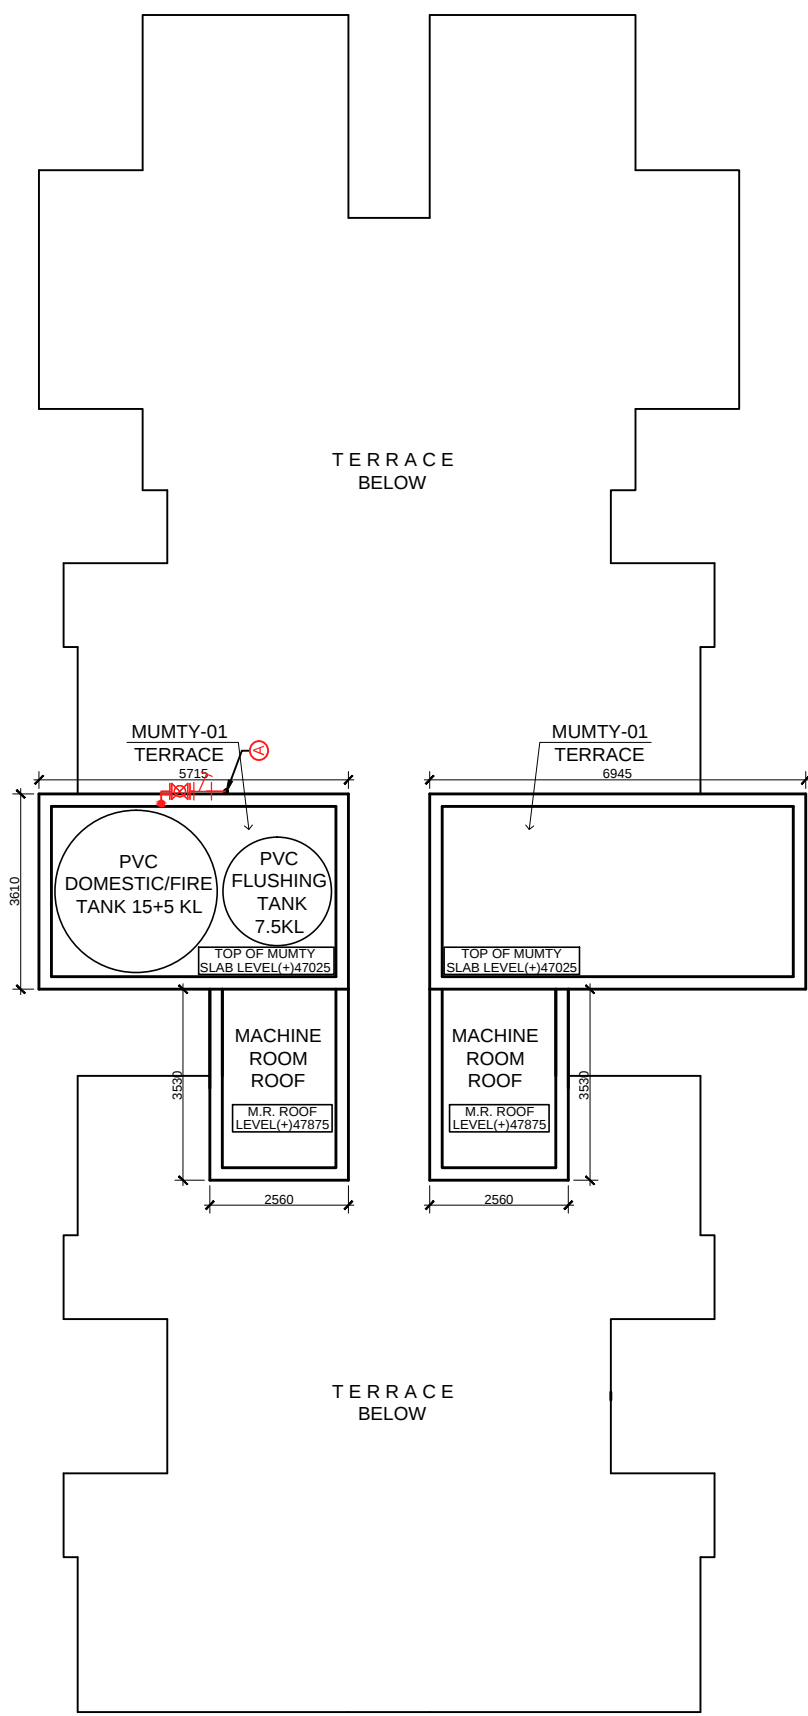


MUMTY & MACHINE ROOM
TERRACE PLAN

AREA CHART FOR TOWER -B1_ GROUND FLOOR					
ADDITION(A)					
A	14.645	31.364	459.32578	1	459.326
DEDUCTIONS(B)					
AREA TAGS	LENGTH	BREADTH	AREA	NUMBER	TOTAL AREA
A1	1.2	2.715	3.26	1	3.26
A2	1.375	0.15	0.21	1	0.21
A3	0.485	4.415	2.14	1	2.14
A4	2.4	1.5	3.60	1	3.60
A5	2.85	1.35	3.85	1	3.85
A6	0.935	1.4	1.31	3	3.93
A7	1.2	1.415	1.70	1	1.70
A8	0.485	3.61	1.75	1	1.75
A9	3.64	1.6	5.82	1	5.82
A10	1.2	1.645	1.97	1	1.97
A11	2.85	2.849	8.12	1	8.12
A12	1.2	1.565	1.88	1	1.88
A14	1.565	1.945	3.04	1	3.04
A15	0.745	1.45	1.08	3	3.24
A16	1.68	1.4	2.35	3	7.06
A17	3.595	2.849	10.24	1	10.24
A18	1.945	1.645	3.20	1	3.20
A19	4.385	1.6	7.02	1	7.02
A20	1.945	1.415	2.75	1	2.75
A21	3.595	1.35	4.85	1	4.85
A22	3.145	1.5	4.72	1	4.72
A23	1.23	4.415	5.43	1	5.43
A24	2.12	0.15	0.32	1	0.32
A25	1.945	2.716	5.28	1	5.28
A26	1.5	3.75	5.63	1	5.63
S1	0.37	1.535	0.57	0	0.00
TOTAL - B					101.00
DEDUCTIONS - C (NON FAR)					
B1	1.2	2.715	3.26	2	6.52
B2	1.025	0.15	0.15	2	0.31
B3	1.2	1.3	1.56	6	9.36
B4	0.935	0.15	0.14	6	0.84
FS	6.0	3.15	18.90	0	0.00
TOTAL -C					17.03
PROPOSED FAR ON GROUND FLOOR {A-(B+C)}					341.30
TOTAL GROUND COVERAGE {(A-B)}					358.32

AREA CHART FOR TOWER -B1_ TYPICAL FLOOR					
ADDITION(A)					
A	14.645	31.364	459.32578	1	459.326
DEDUCTIONS(B)					
AREA TAGS	LENGTH	BREADTH	AREA	NUMBER	TOTAL AREA
A1	1.2	2.715	3.26	1	3.26
A2	1.375	0.15	0.21	1	0.21
A3	0.485	4.415	2.14	1	2.14
A4	2.4	1.5	3.60	1	3.60
A5	2.85	1.35	3.85	1	3.85
A6	0.935	1.4	1.31	3	3.93
A7	1.2	1.415	1.70	1	1.70
A8	0.485	3.61	1.75	1	1.75
A9	3.64	1.6	5.82	1	5.82
A10	1.2	1.645	1.97	1	1.97
A11	2.85	2.849	8.12	1	8.12
A12	1.2	1.565	1.88	1	1.88
A14	1.565	1.945	3.04	1	3.04
A15	0.745	1.45	1.08	3	3.24
A16	1.68	1.4	2.35	3	7.06
A17	3.595	2.849	10.24	1	10.24
A18	1.945	1.645	3.20	1	3.20
A19	4.385	1.6	7.02	1	7.02
A20	1.945	1.415	2.75	1	2.75
A21	3.595	1.35	4.85	1	4.85
A22	3.145	1.5	4.72	1	4.72
A23	1.23	4.415	5.43	1	5.43
A24	2.12	0.15	0.32	1	0.32
A25	1.945	2.716	5.28	1	5.28
A26	1.5	3.75	5.63	1	5.63
S1	0.37	1.535	0.57	1	0.57
L1	1.6	1.6	2.560	2	5.120
TOTAL - B					106.69
DEDUCTIONS - C (NON FAR)					
B1	1.2	2.715	3.258	2	6.516
B2	1.025	0.15	0.154	2	0.308
B3	1.2	1.3	1.560	6	9.360
B4	0.935	0.15	0.140	6	0.842
FS	6.0	3.15	18.900	1	18.900
TOTAL -C					35.925
PROPOSED FAR ON TYPICAL FLOOR - {A-(B+C)}					316.711
PROPOSED COVERED AREA ON TYPICAL FLOOR - {A-B}					352.636
TOTAL AREA SUMMARY -TOWER-B1					


TOTAL AREA SUMMARY -TOWER-B1		
FLOOR	FAR AREA (SQM.)	NON FAR AREA (SQM.)
GROUND FLOOR	341.30	17.03
FIRST FLOOR	316.71	35.93
SECOND FLOOR	316.71	35.93
THIRD FLOOR	316.71	35.93
FOURTH FLOOR	316.71	35.93
FIFTH FLOOR	316.71	35.93
SIXTH FLOOR	316.71	35.93
SEVENTH FLOOR	316.71	35.93
EIGHTH FLOOR	316.71	35.93
NINTH FLOOR	316.71	35.93
TENTH FLOOR	316.71	35.93
ELEVEN FLOOR	316.71	35.93
TWELVE FLOOR	316.71	35.93
THIRTEEN FLOOR	316.71	35.93
FOURTEEN FLOOR	316.71	35.93
TERRACE (MUMTY MACHINE ROOM)		63.78
TOTAL AREA	4775.25	583.75
TOTAL COVERED AREA	5359.00	

TOWER-B1- MACHINE /MUMTY AREA					
AREA TAGS	LENGTH	BREADTH	AREA	NUMBER	TOTAL AREA
MUMTY 01	5.715	3.61	20.63	1	20.63
MUMTY 02	6.945	3.61	25.07	1	25.07
MACHINE ROOM 01	2.56	3.53	9.04	1	9.04
MACHINE ROOM 02	2.56	3.53	9.04	1	9.04
TOTAL					63.78

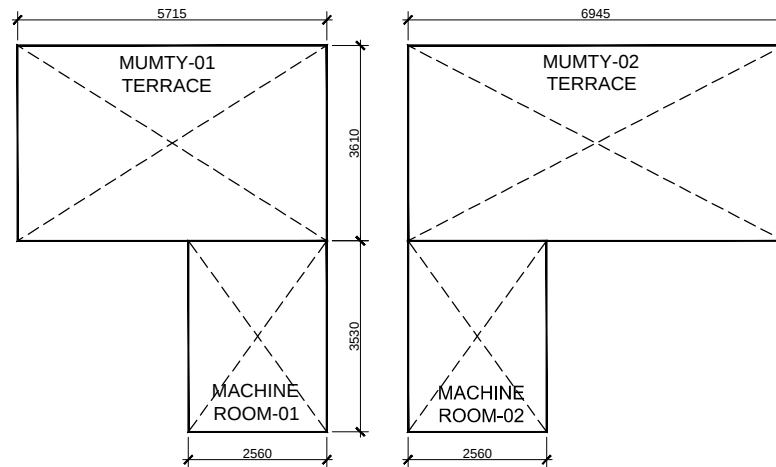


MUMTY & MACHINE ROOM
AREA DIAGRAM


PROJECT: REVISED SUBMISSION DRAWING FOR THE PROPOSED GROUP HOUSING AT PLOT-NO.GH-07 SEC.- 6 (PALMWOOD ENCLAVE) IN "WAVE CITY", NH-24GHAZIABAD DEVELOPER COMPANY- Uppal Chadha Hi- Tech Developers Pvt. Ltd. Plot No.-757,Village Dasna, Kazipura More, NH-24 Ghaziabad	OWNERS SIGN			
DRAWING TITLE: BLOCK-B1_ GROUND & TYPICAL FLOOR(1st TO 14th) PLAN	ARCHITECT'S SIGN	SCALE	DEALT BY	
		DESIGN BY	CHECKED BY	DRG. No. SD/B1-01

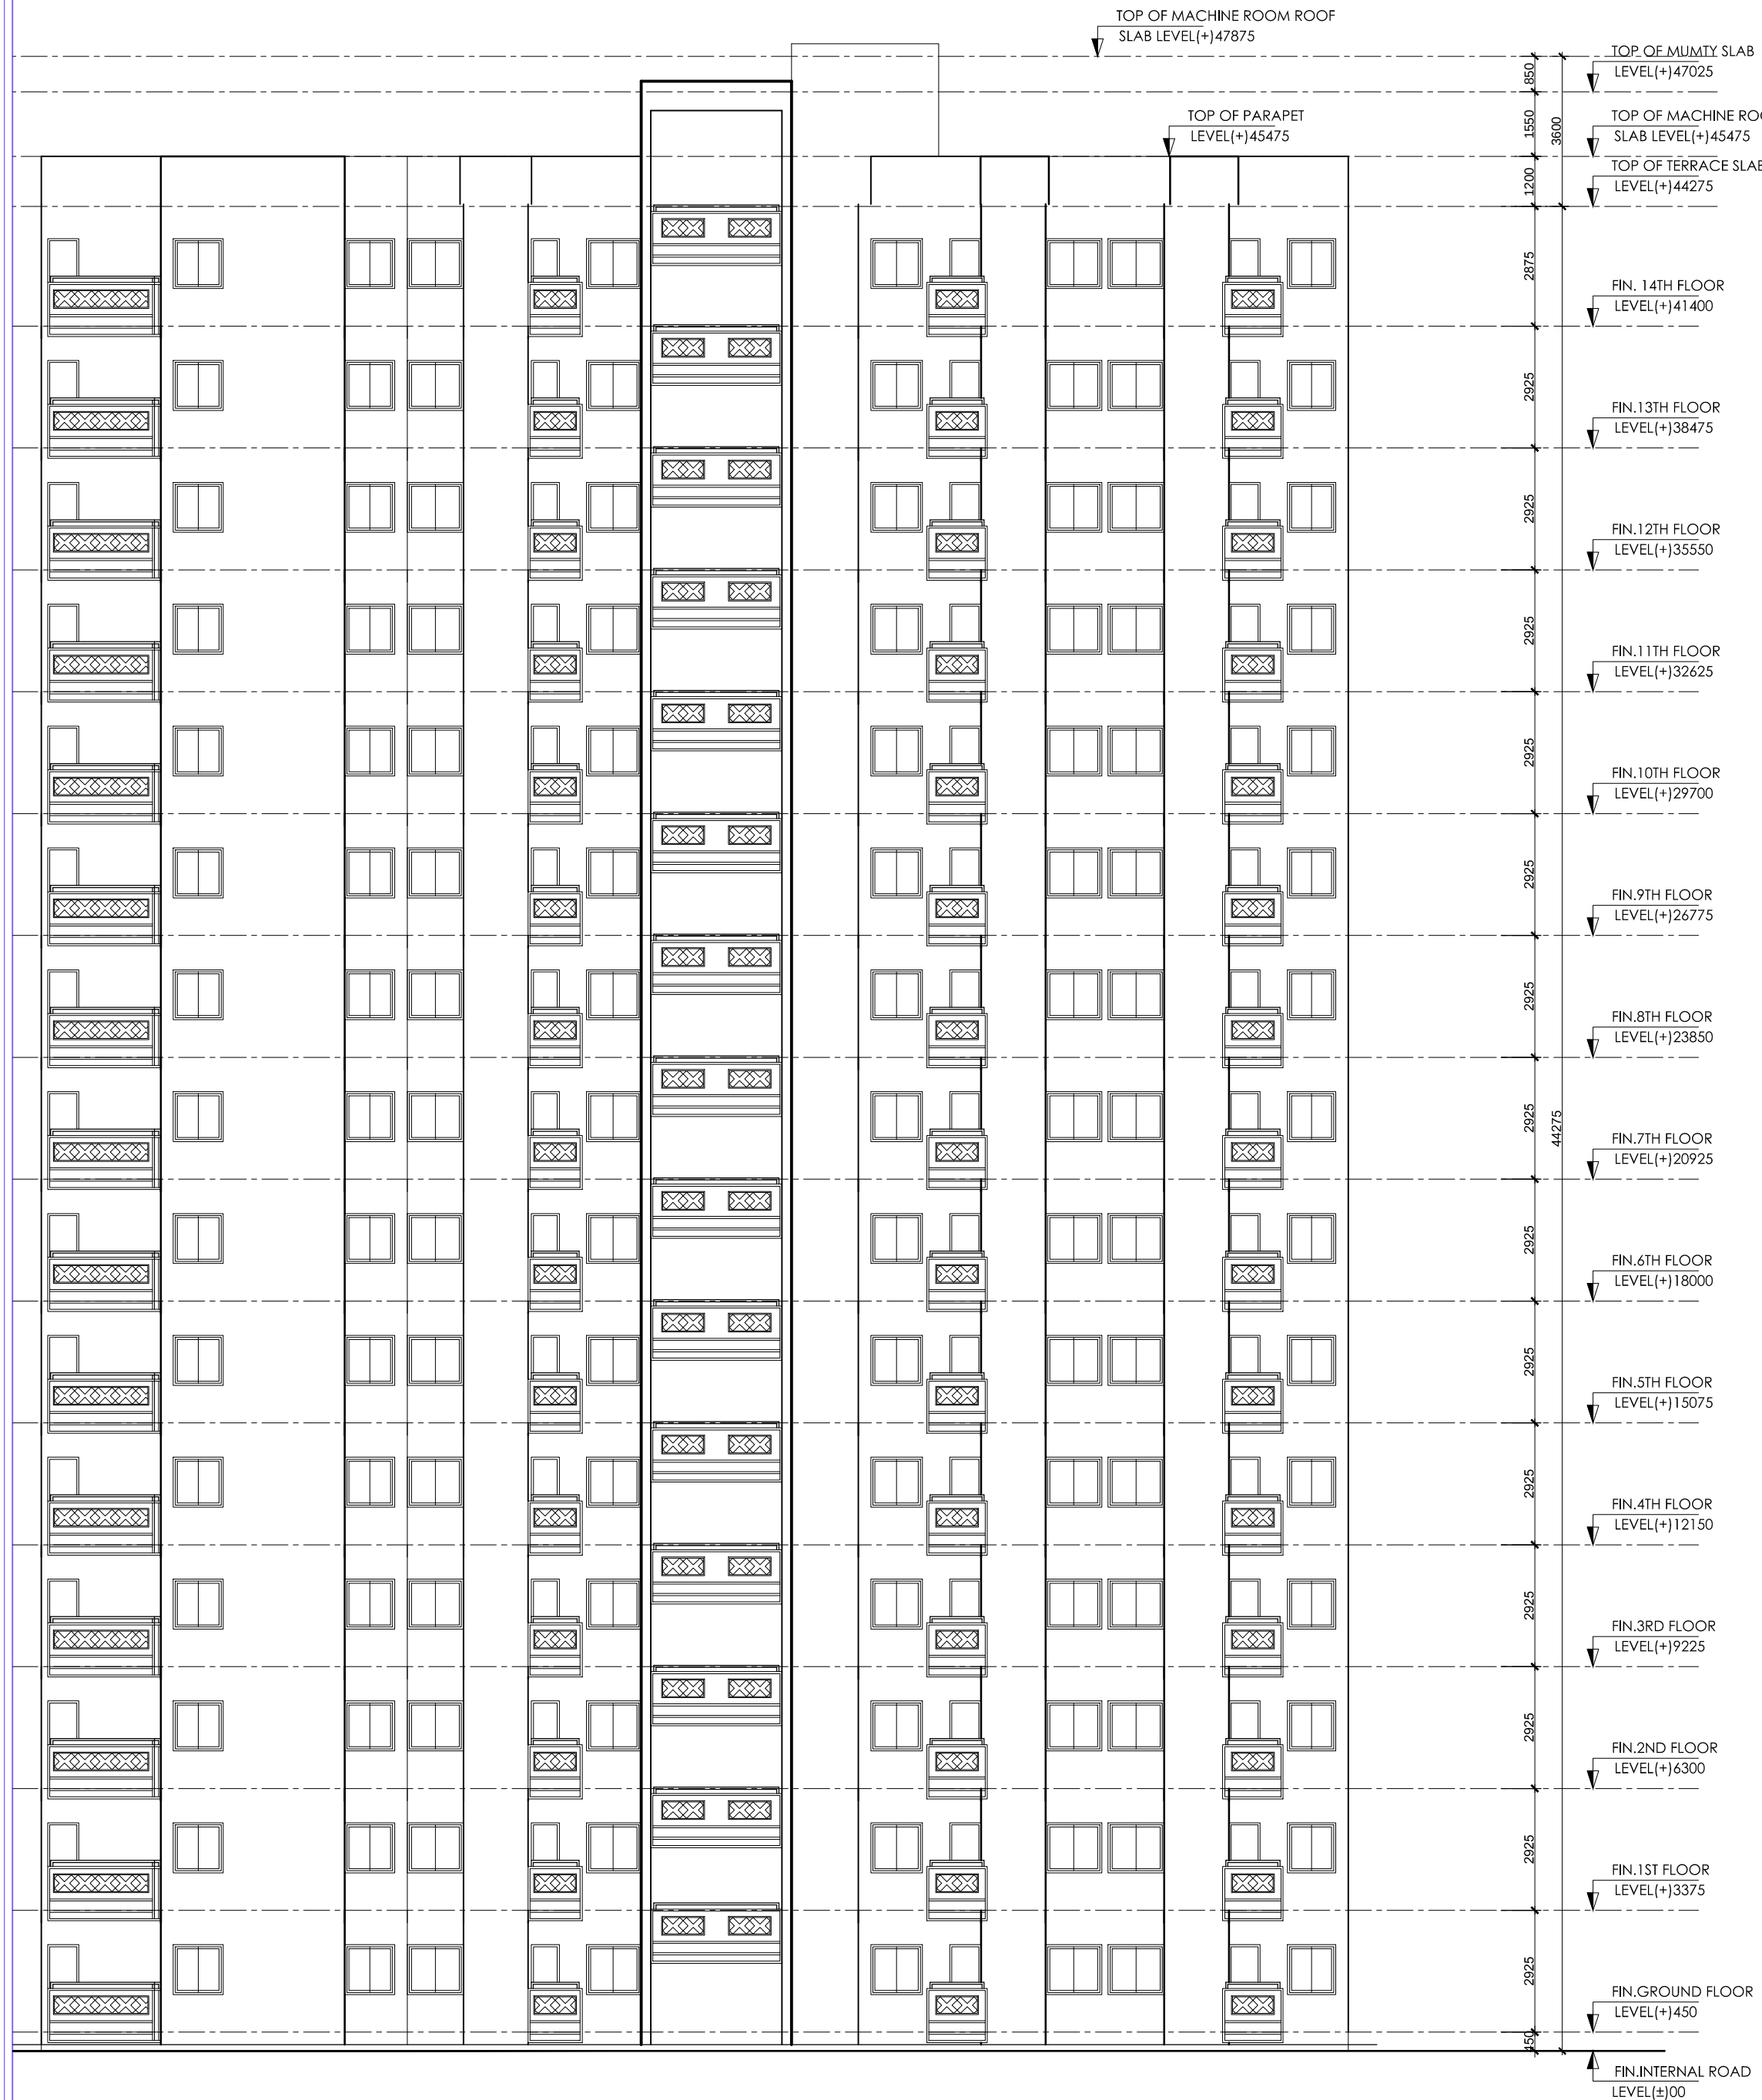

FRONT ELEVATION

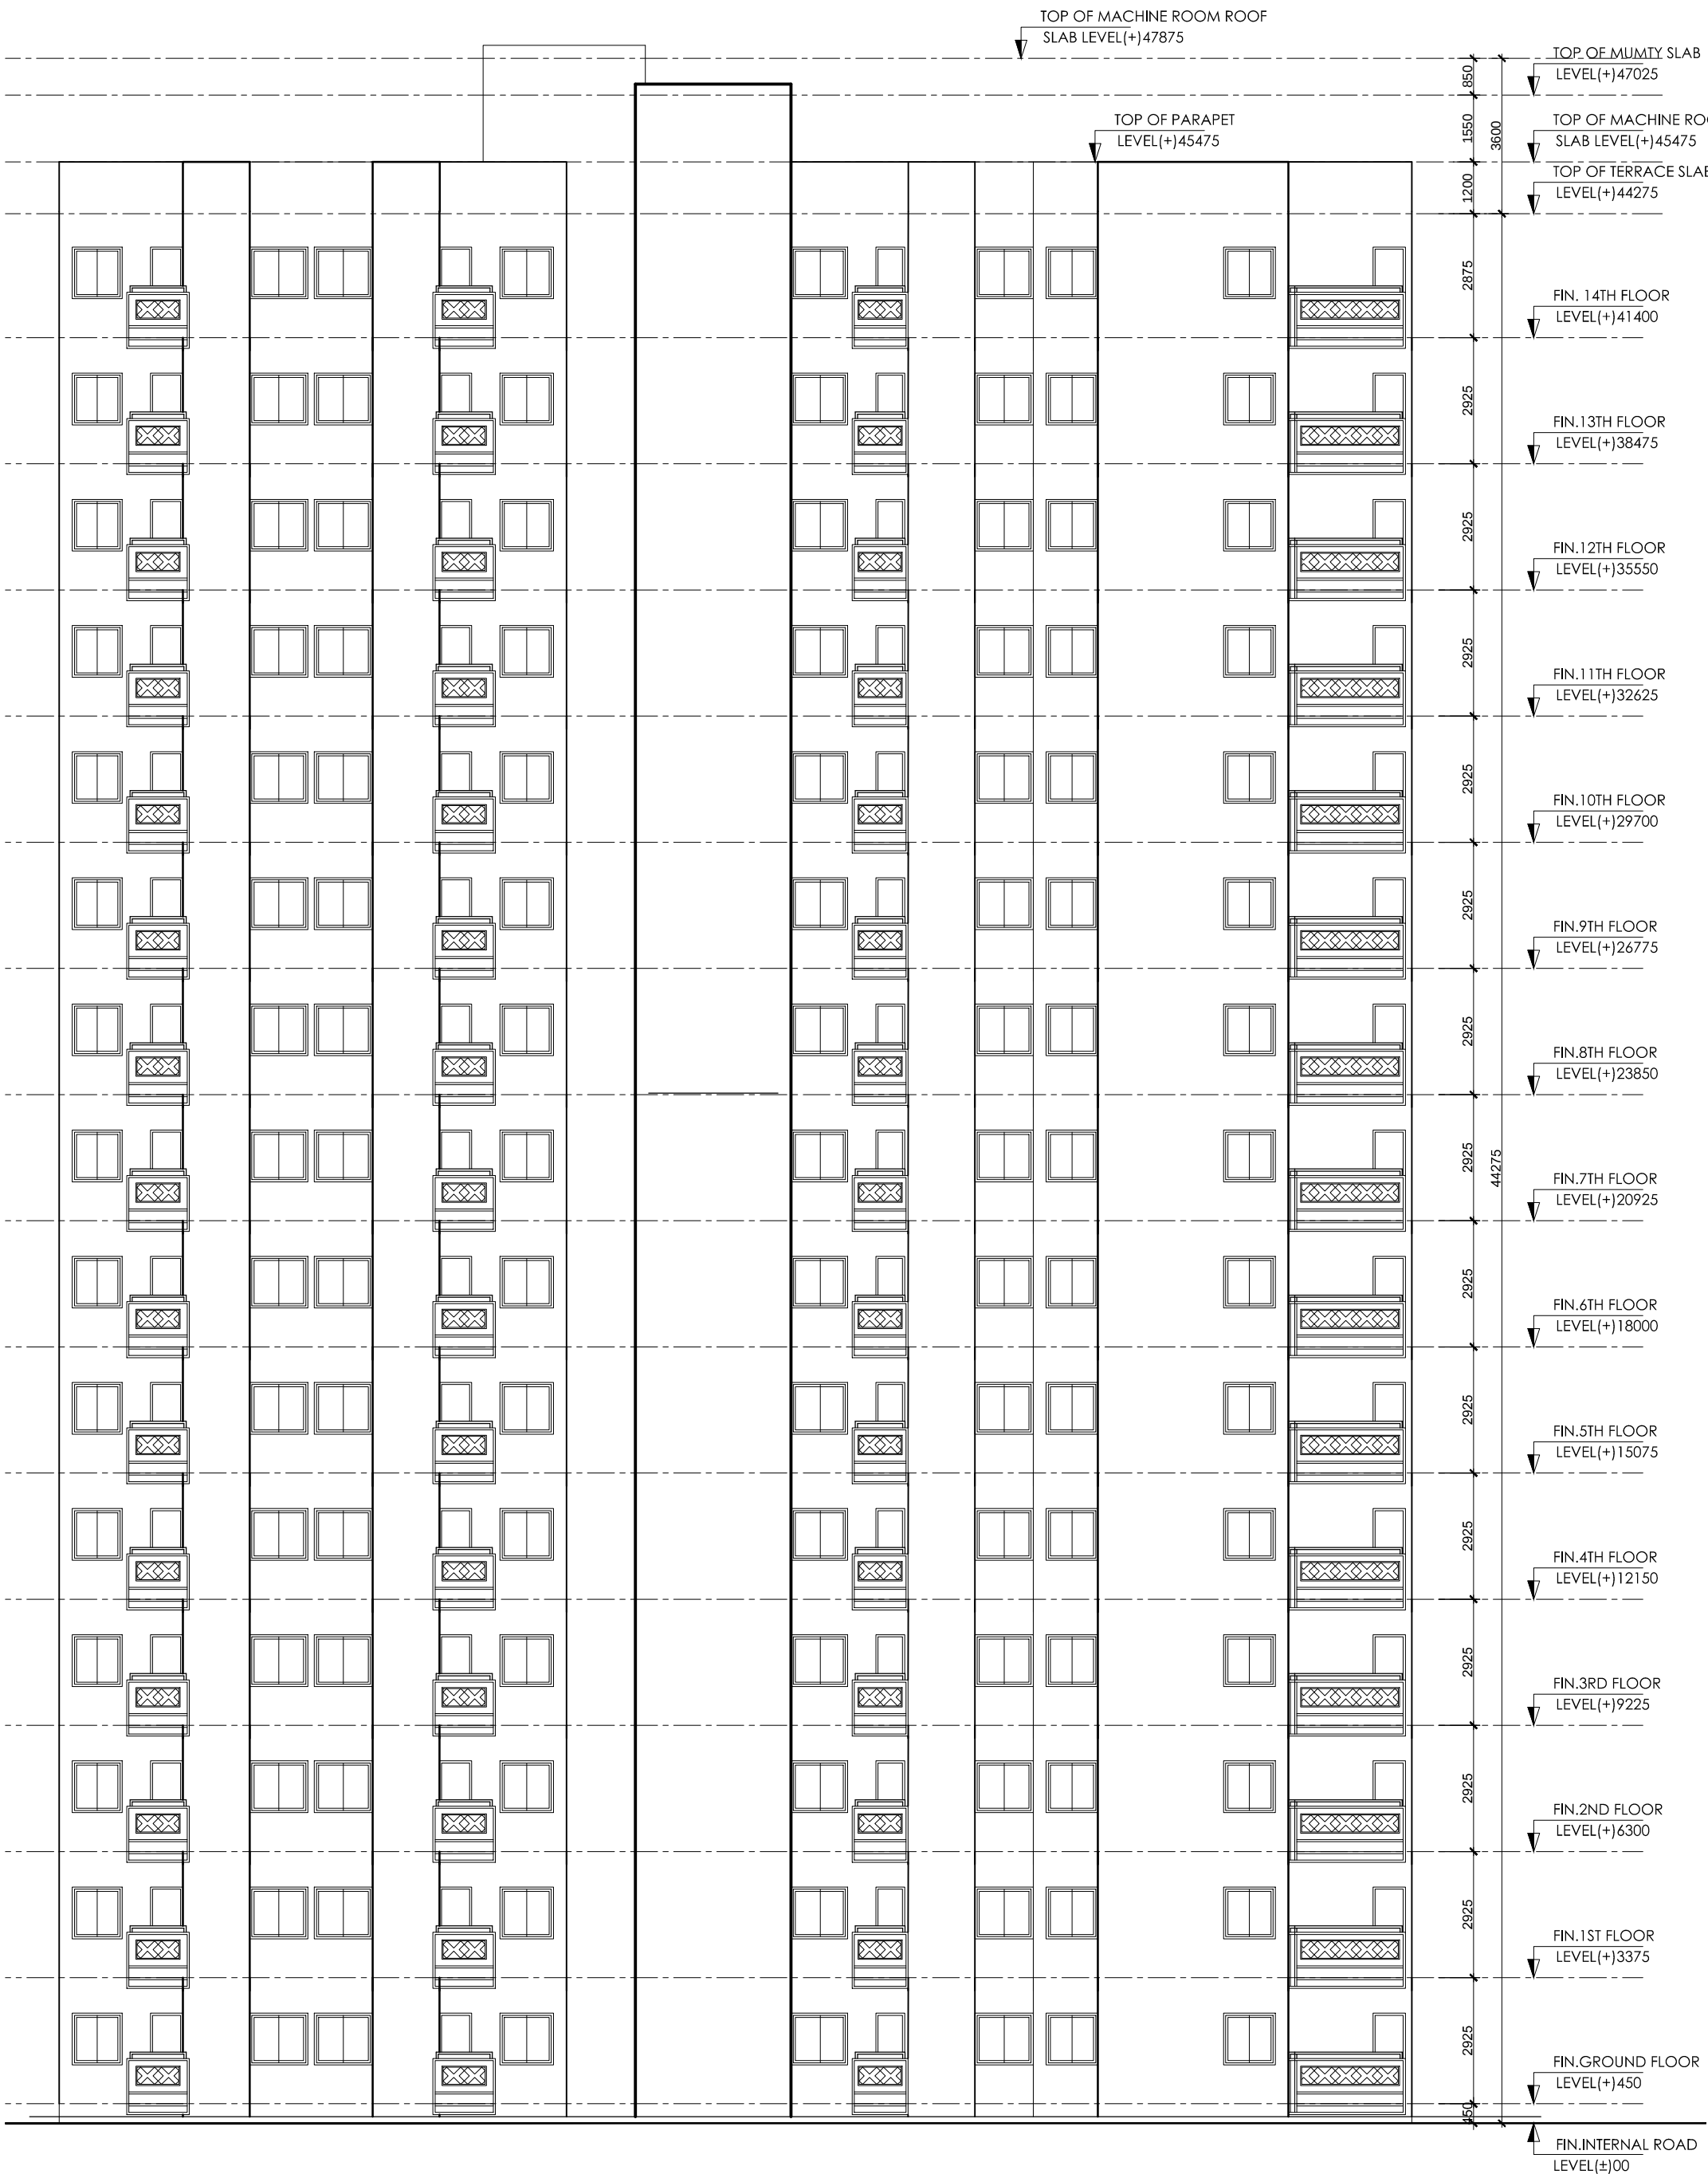


REAR ELEVATION

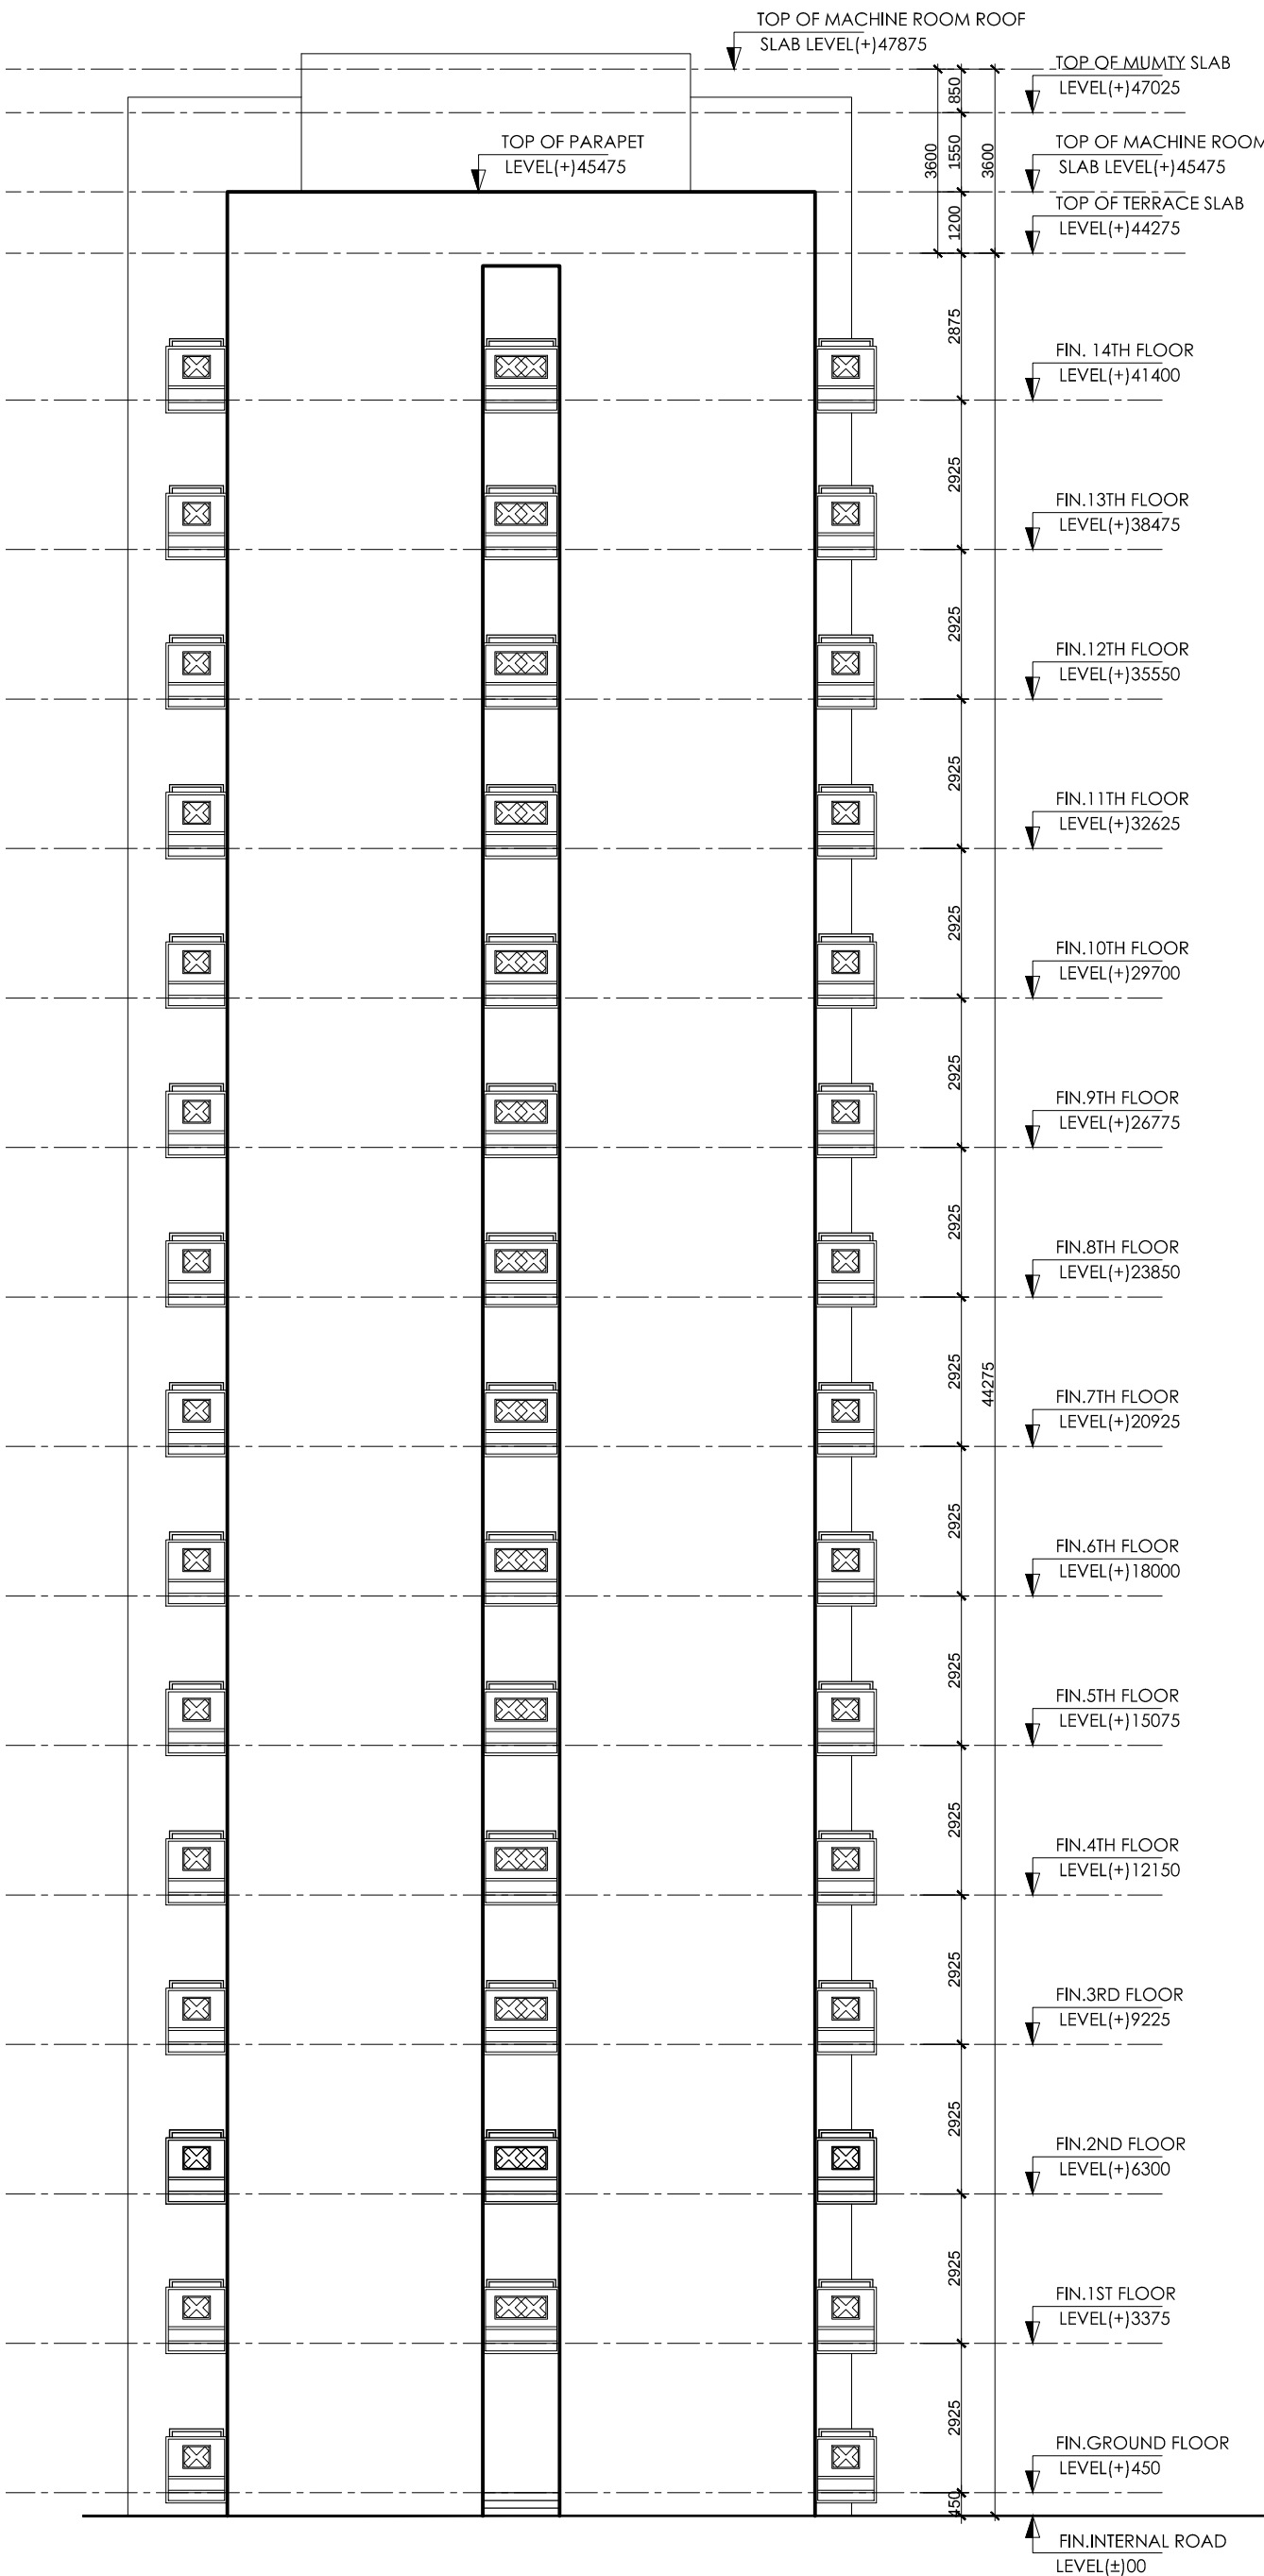


LEFT SIDE ELEVATION

PROJECT:									
REVISED SUBMISSION DRAWING FOR THE PROPOSED GROUP HOUSING AT PLOT-NO.GH-07 SEC.- 6 (PALMWOOD ENCLAVE) IN "WAVE CITY", NH-24GHAZIABAD									
DEVELOPER COMPANY - Uppal Chadha Hi- Tech Developers Pvt. Ltd. Plot No.-757,Village Dasna, Kazipura More, NH-24 Ghaziabad		OWNER'S SIGN							
DRAWING TITLE : BLOCK-B1_ELEVATION		ARCHITECT'S SIGN	<table><tr><td>SCALE</td><td>DEALT BY</td><td></td></tr><tr><td>DESIGN BY</td><td>CHECKED BY</td><td>DRG. No. SD/B1-02</td></tr></table>	SCALE	DEALT BY		DESIGN BY	CHECKED BY	DRG. No. SD/B1-02
SCALE	DEALT BY								
DESIGN BY	CHECKED BY	DRG. No. SD/B1-02							

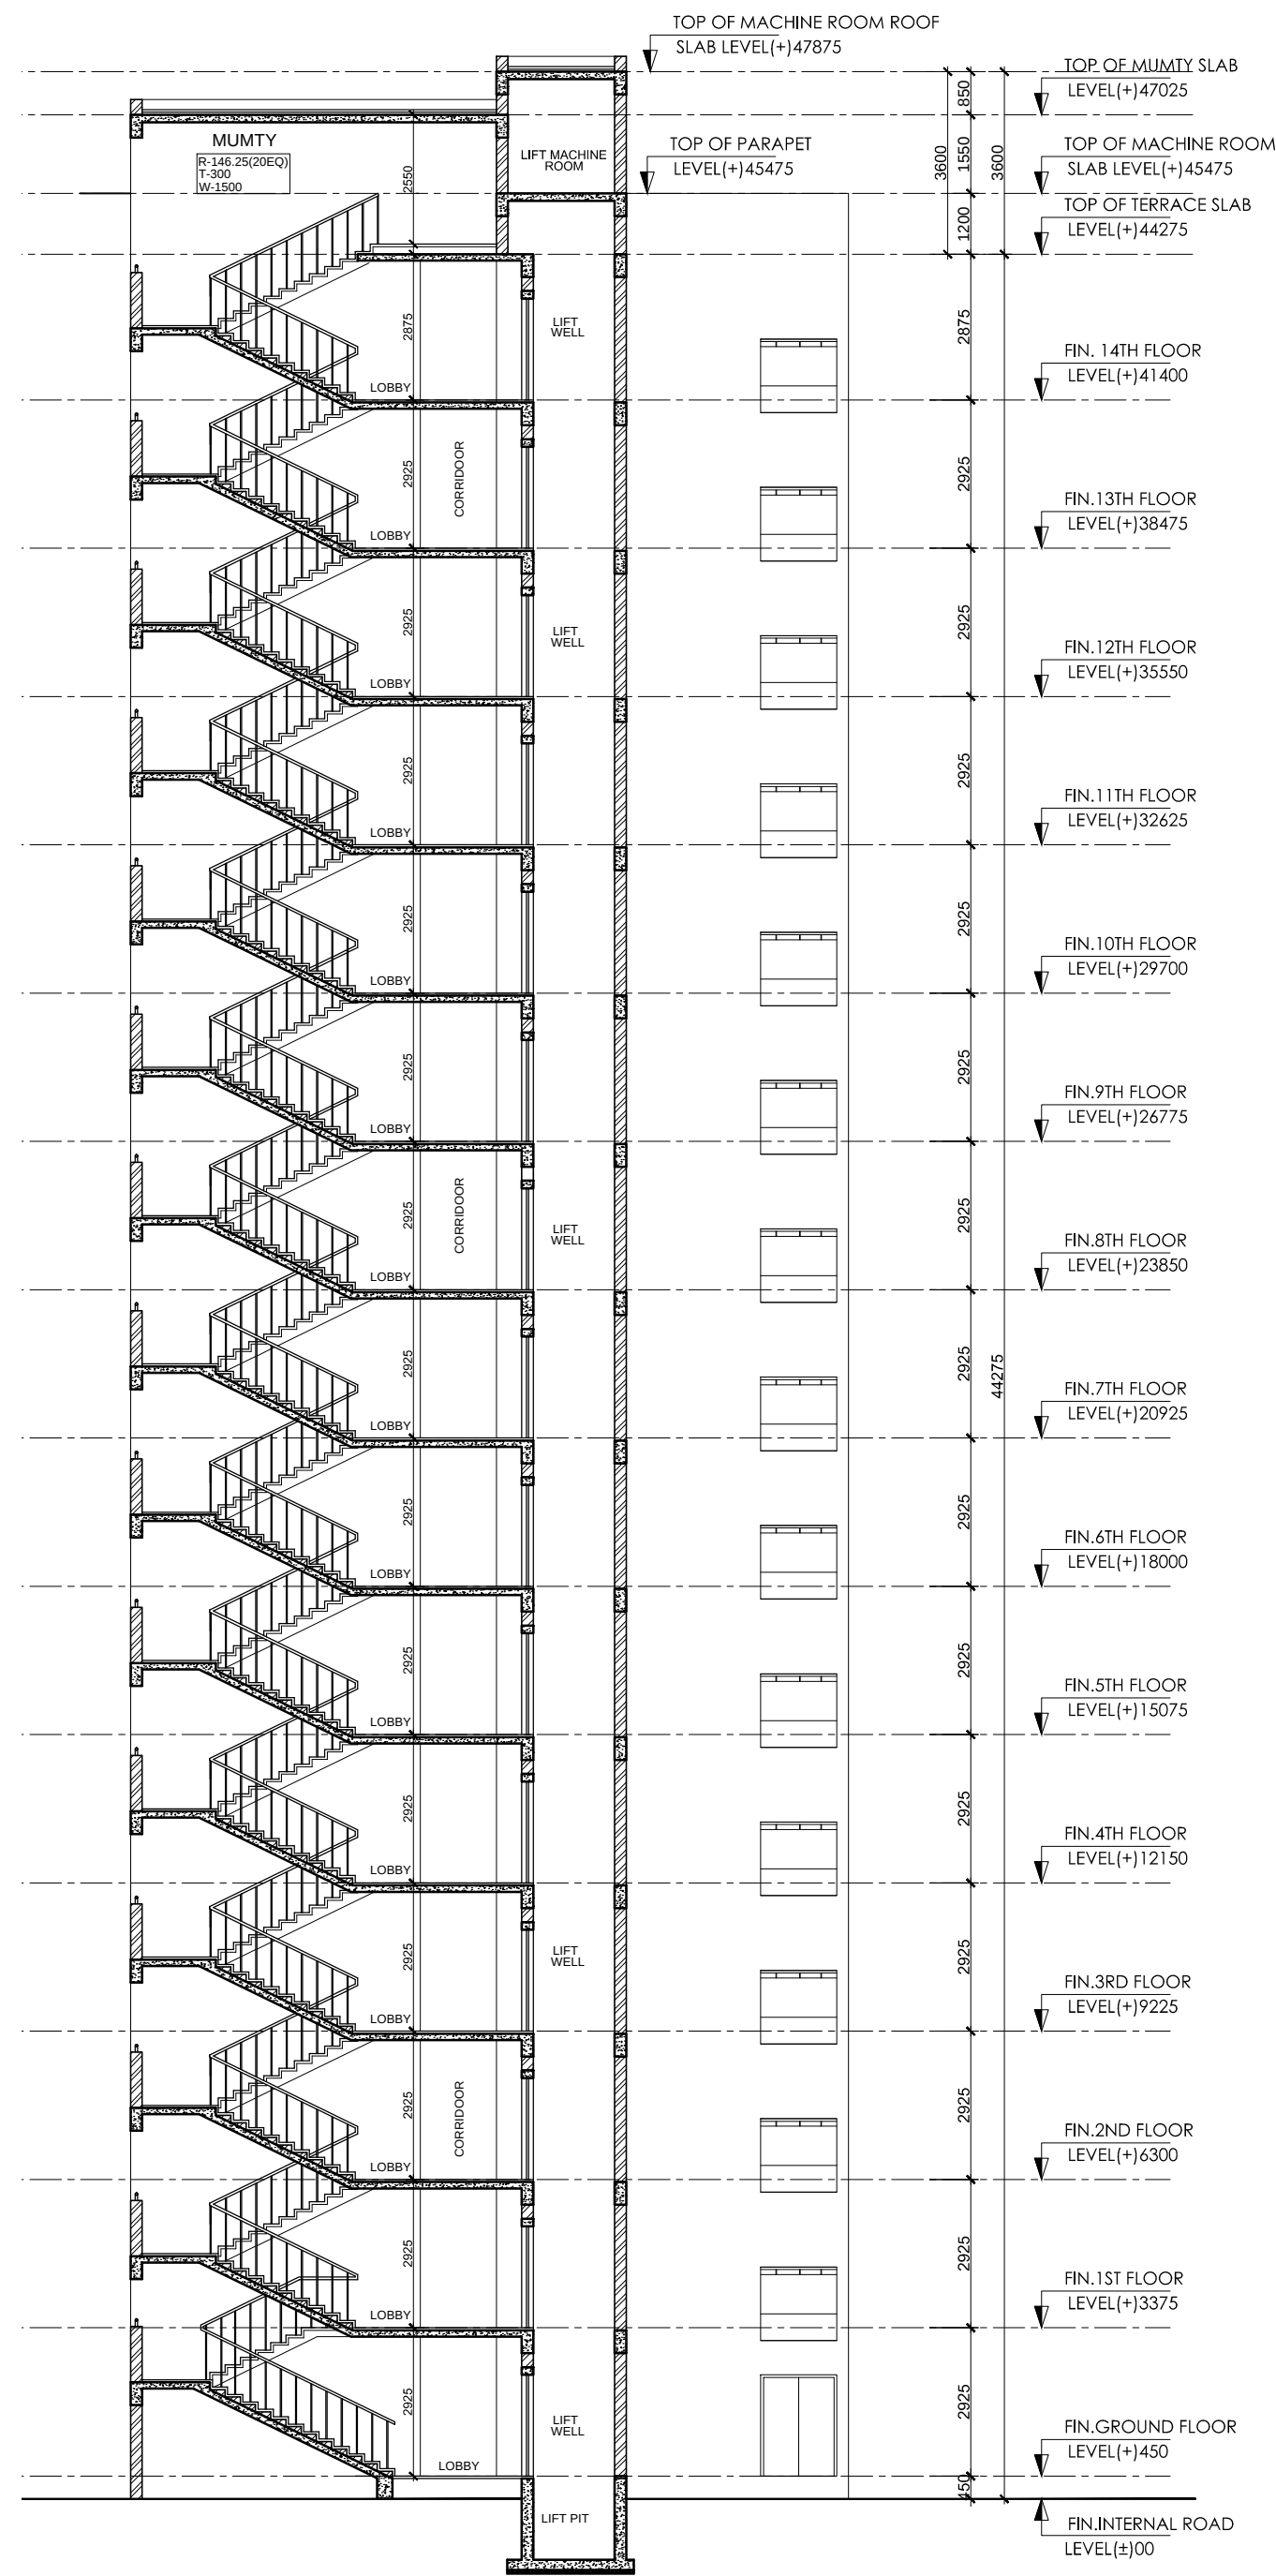

SECTION-BB

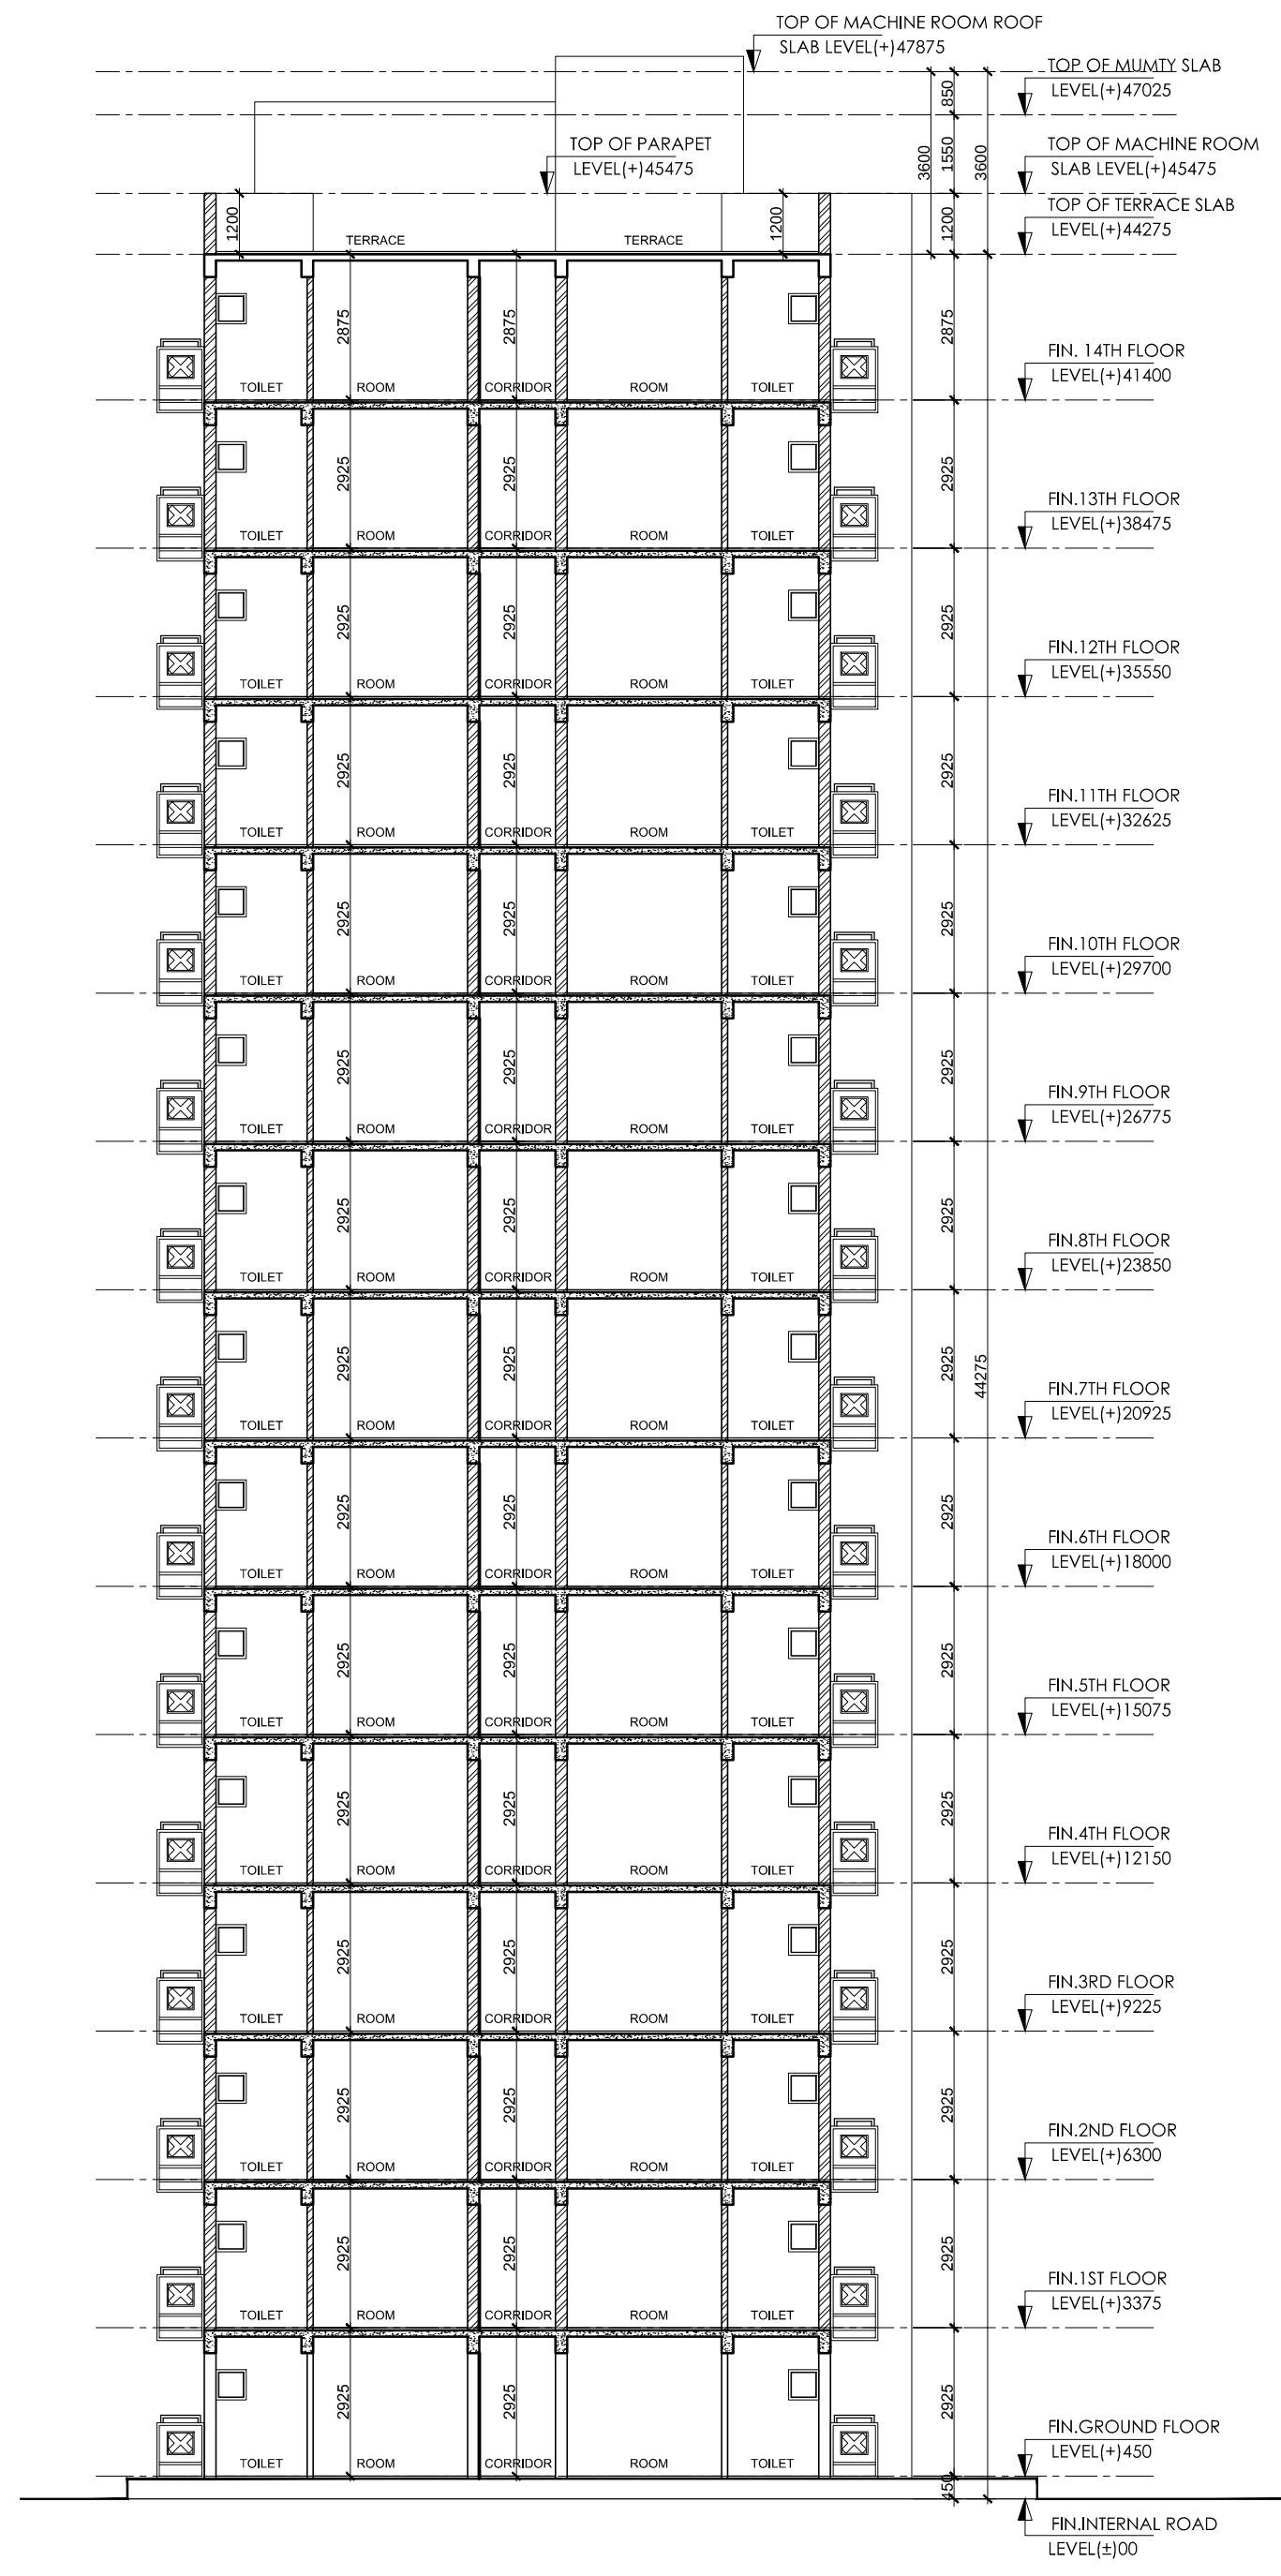

SECTION-AA

<u>PROJECT:</u> REVISED SUBMISSION DRAWING FOR THE PROPOSED GROUP HOUSING AT PLOT-NO.GH-07 SEC.- 6 (PALMWOOD ENCLAVE) IN "WAVE CITY", NH-24GHAZIABAD							
		<u>OWNER'S SIGN</u>					
<u>DEVELOPER COMPANY:</u> Uppal Chadha Hi- Tech Developers Pvt. Ltd. Plot No.-757,Village Dasna, Kazipura More, NH-24 Ghaziabad							
<u>DRAWING TITLE:</u> BLOCK-B1_SECTION		<u>ARCHITECT'S SIGN.</u>			<u>SCALE</u>	<u>DEALT BY</u>	
					<u>DESIGN BY</u>	<u>CHECKED BY</u>	<u>DRG. No.</u> SD/B1-03