




Commercial Building
Ground Floor Plan

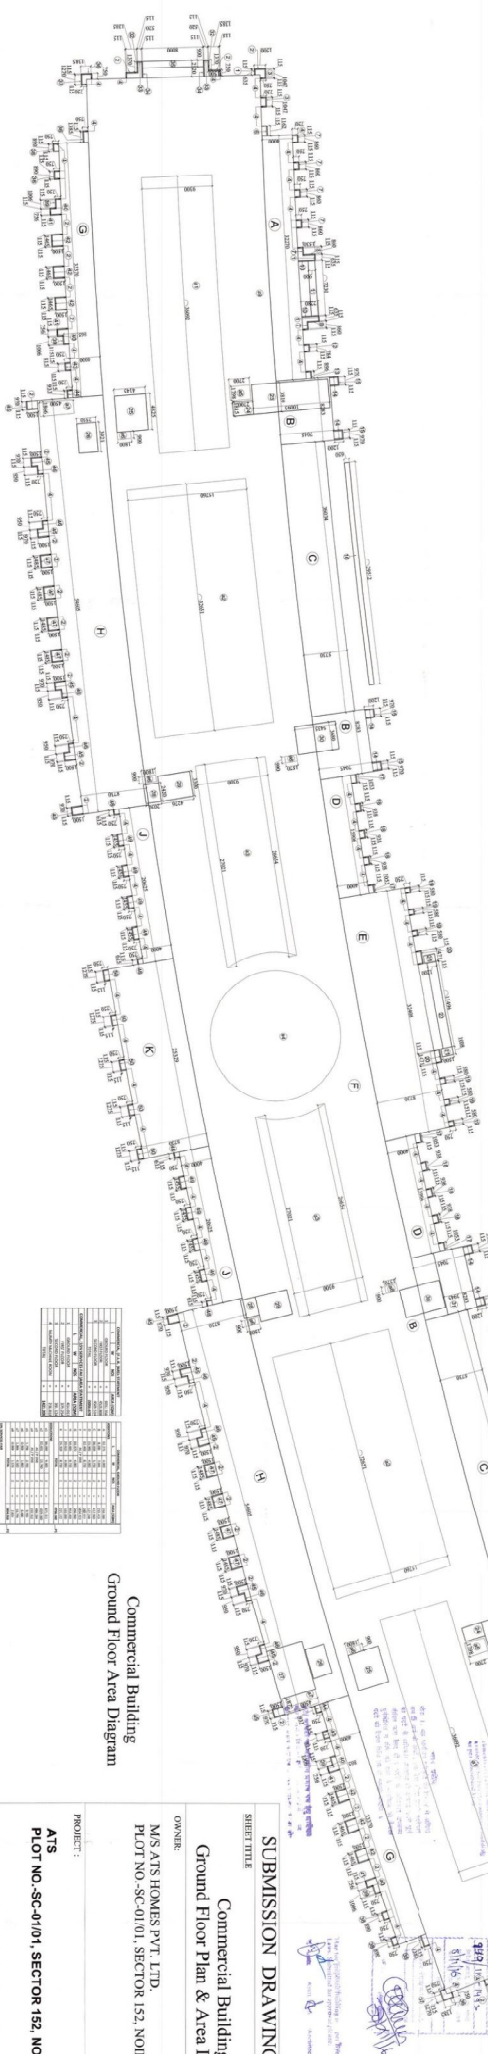

Commercial Building
Ground Floor Area Diagram

REVISIONS		DATE	BY	CHKD	APPD
1	ISSUED FOR PERMIT	01/01/2016	ARCHITECT		
2	REVISIONS				
3					
4					
SUBMISSION DRAWING

Commercial Building
Ground Floor Plan & Area Diagram

OWNER
M/S. ATS HOMES PVT. LTD.
PLOT NO. SC-41/01, SECTOR 152, NOIDA.

PROJECT
ATS
PLOT NO. SC-41/01, SECTOR 152, NOIDA.

ARCHITECT'S SIGNATURE

For ATS Homes Pvt. Ltd.
Authorized Signatory

AUTHORIZED SIGNATORY

SCALE
1:200 ON A0
DATE - 06.11.2016

DWG NO. SD-28