



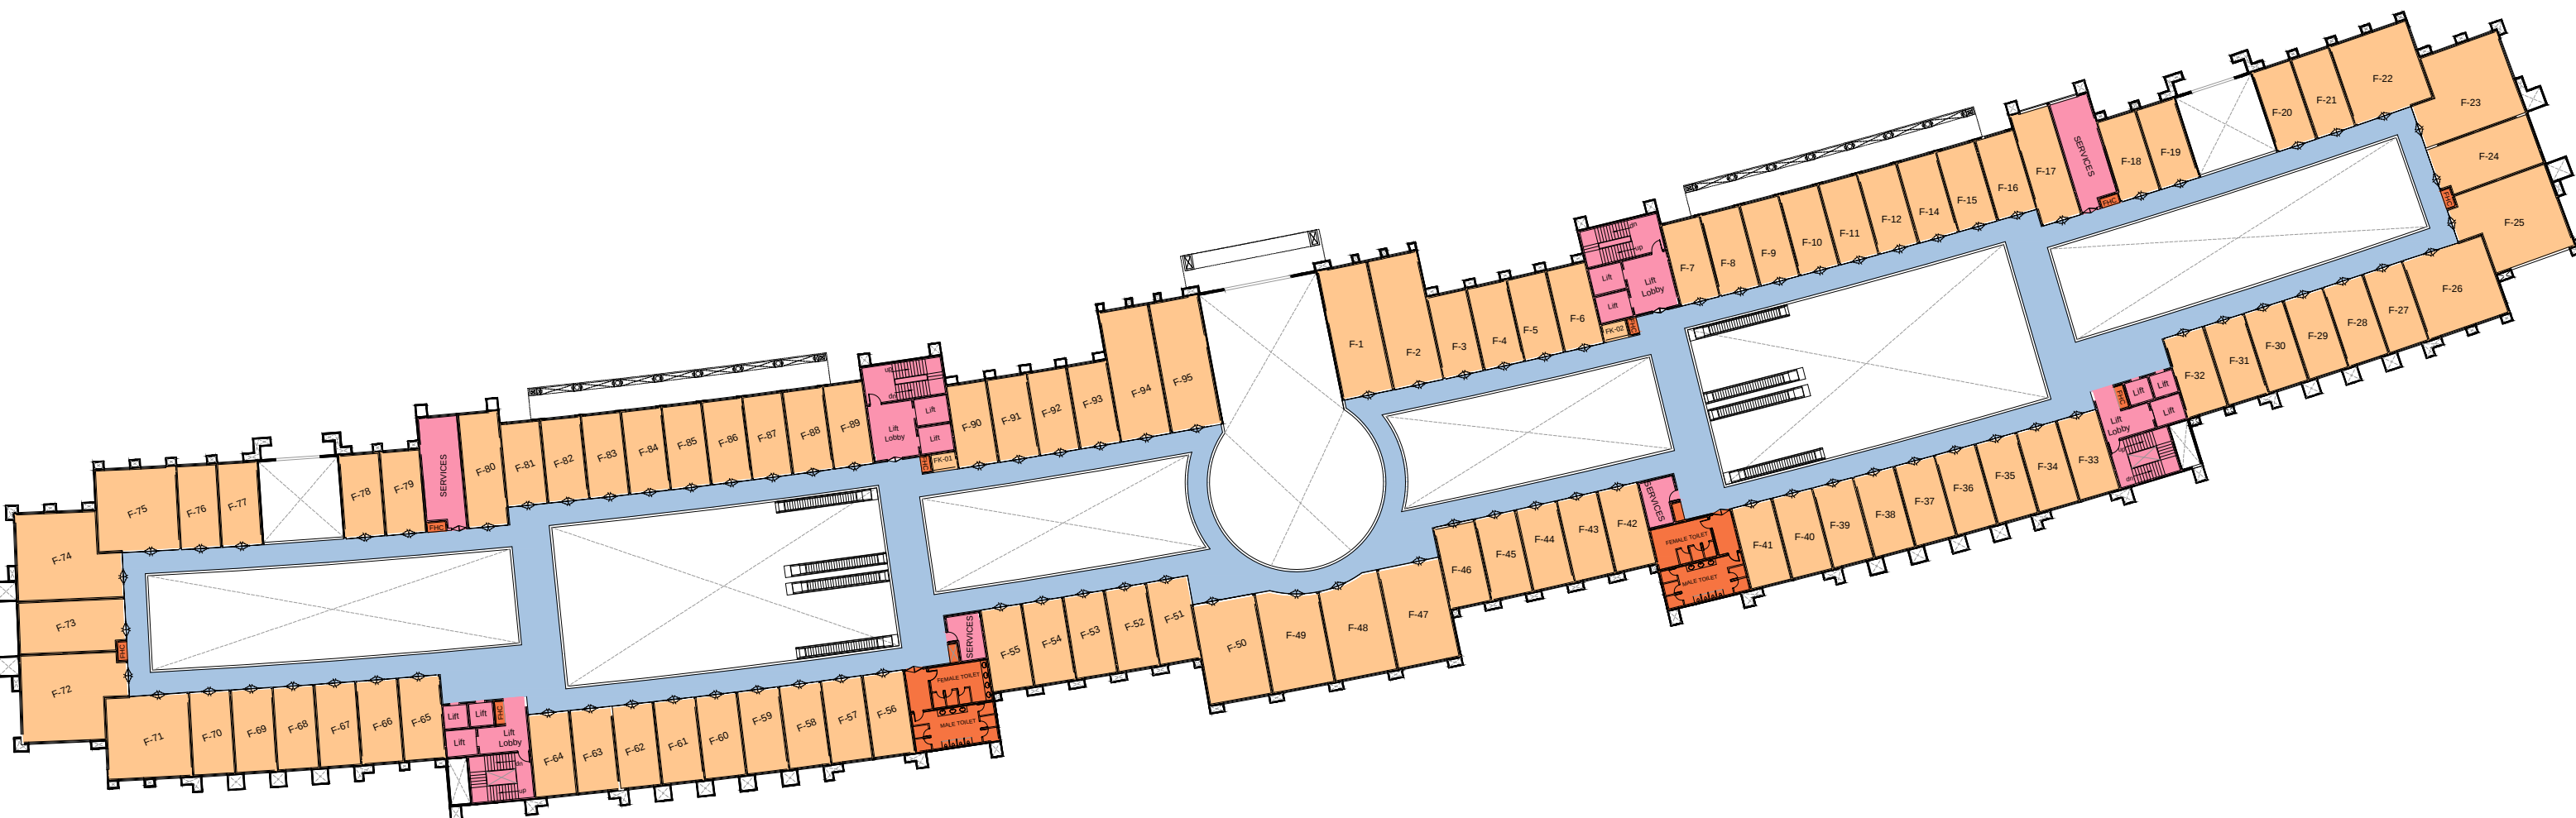

PROJECT:
COMMERCIAL BUIDLING,
ATS Kinghood Drive, SECTOR-152, NOIDA

DRAWING TITLE:
FIRST FLOOR PLAN
SCALE: 1:500

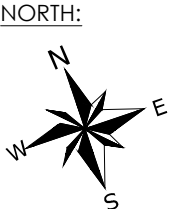

DESIGNING AND DETAILING:
ATS DESIGN & DEVELOPMENT DIVISION
NOIDA