


Commercial Building
Second Floor Plan

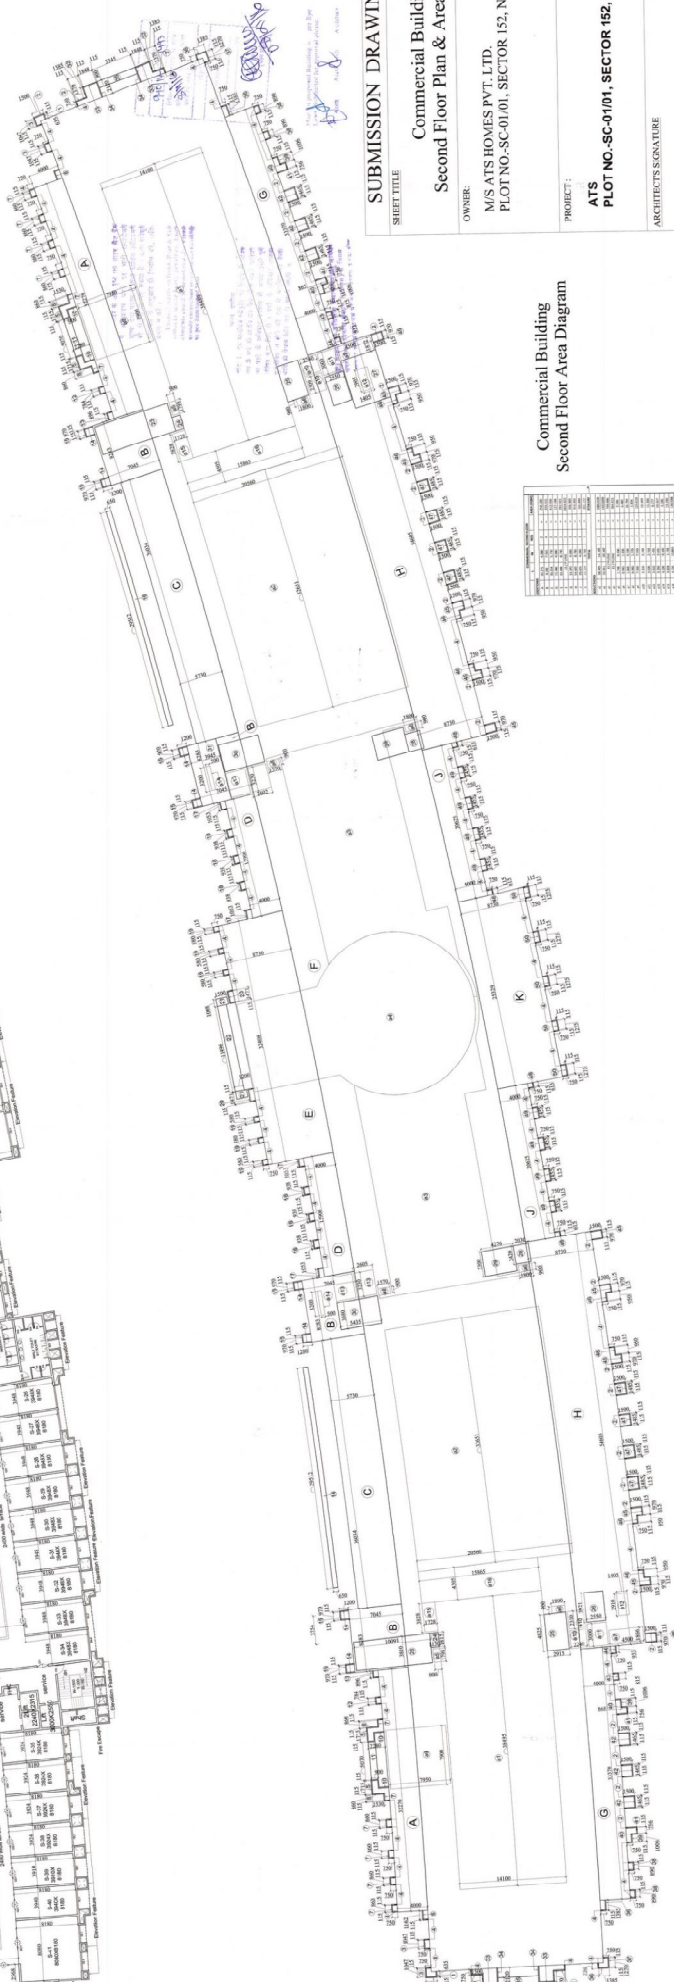

Commercial Building
Second Floor Area Diagram

SUBMISSION DRAWING

SHEET TITLE

Commercial Building
Second Floor Plan & Area Diagram

OWNER:

M/S ATS HOMES PVT. LTD.
PLOT NO.-SC-01/01, SECTOR 152, NOIDA.

PROJECT:

ATS
PLOT NO.-SC-01/01, SECTOR 152, NOIDA.

ARCHITECT'S SIGNATURE

AUTHORIZED SIGNATORY



For ATS Homes Pvt. Ltd.
Authorized Signatory

SCALE -

1:200 mm AS

DRG. NO.-SC-31