


BHOJLA_SITE PLAN

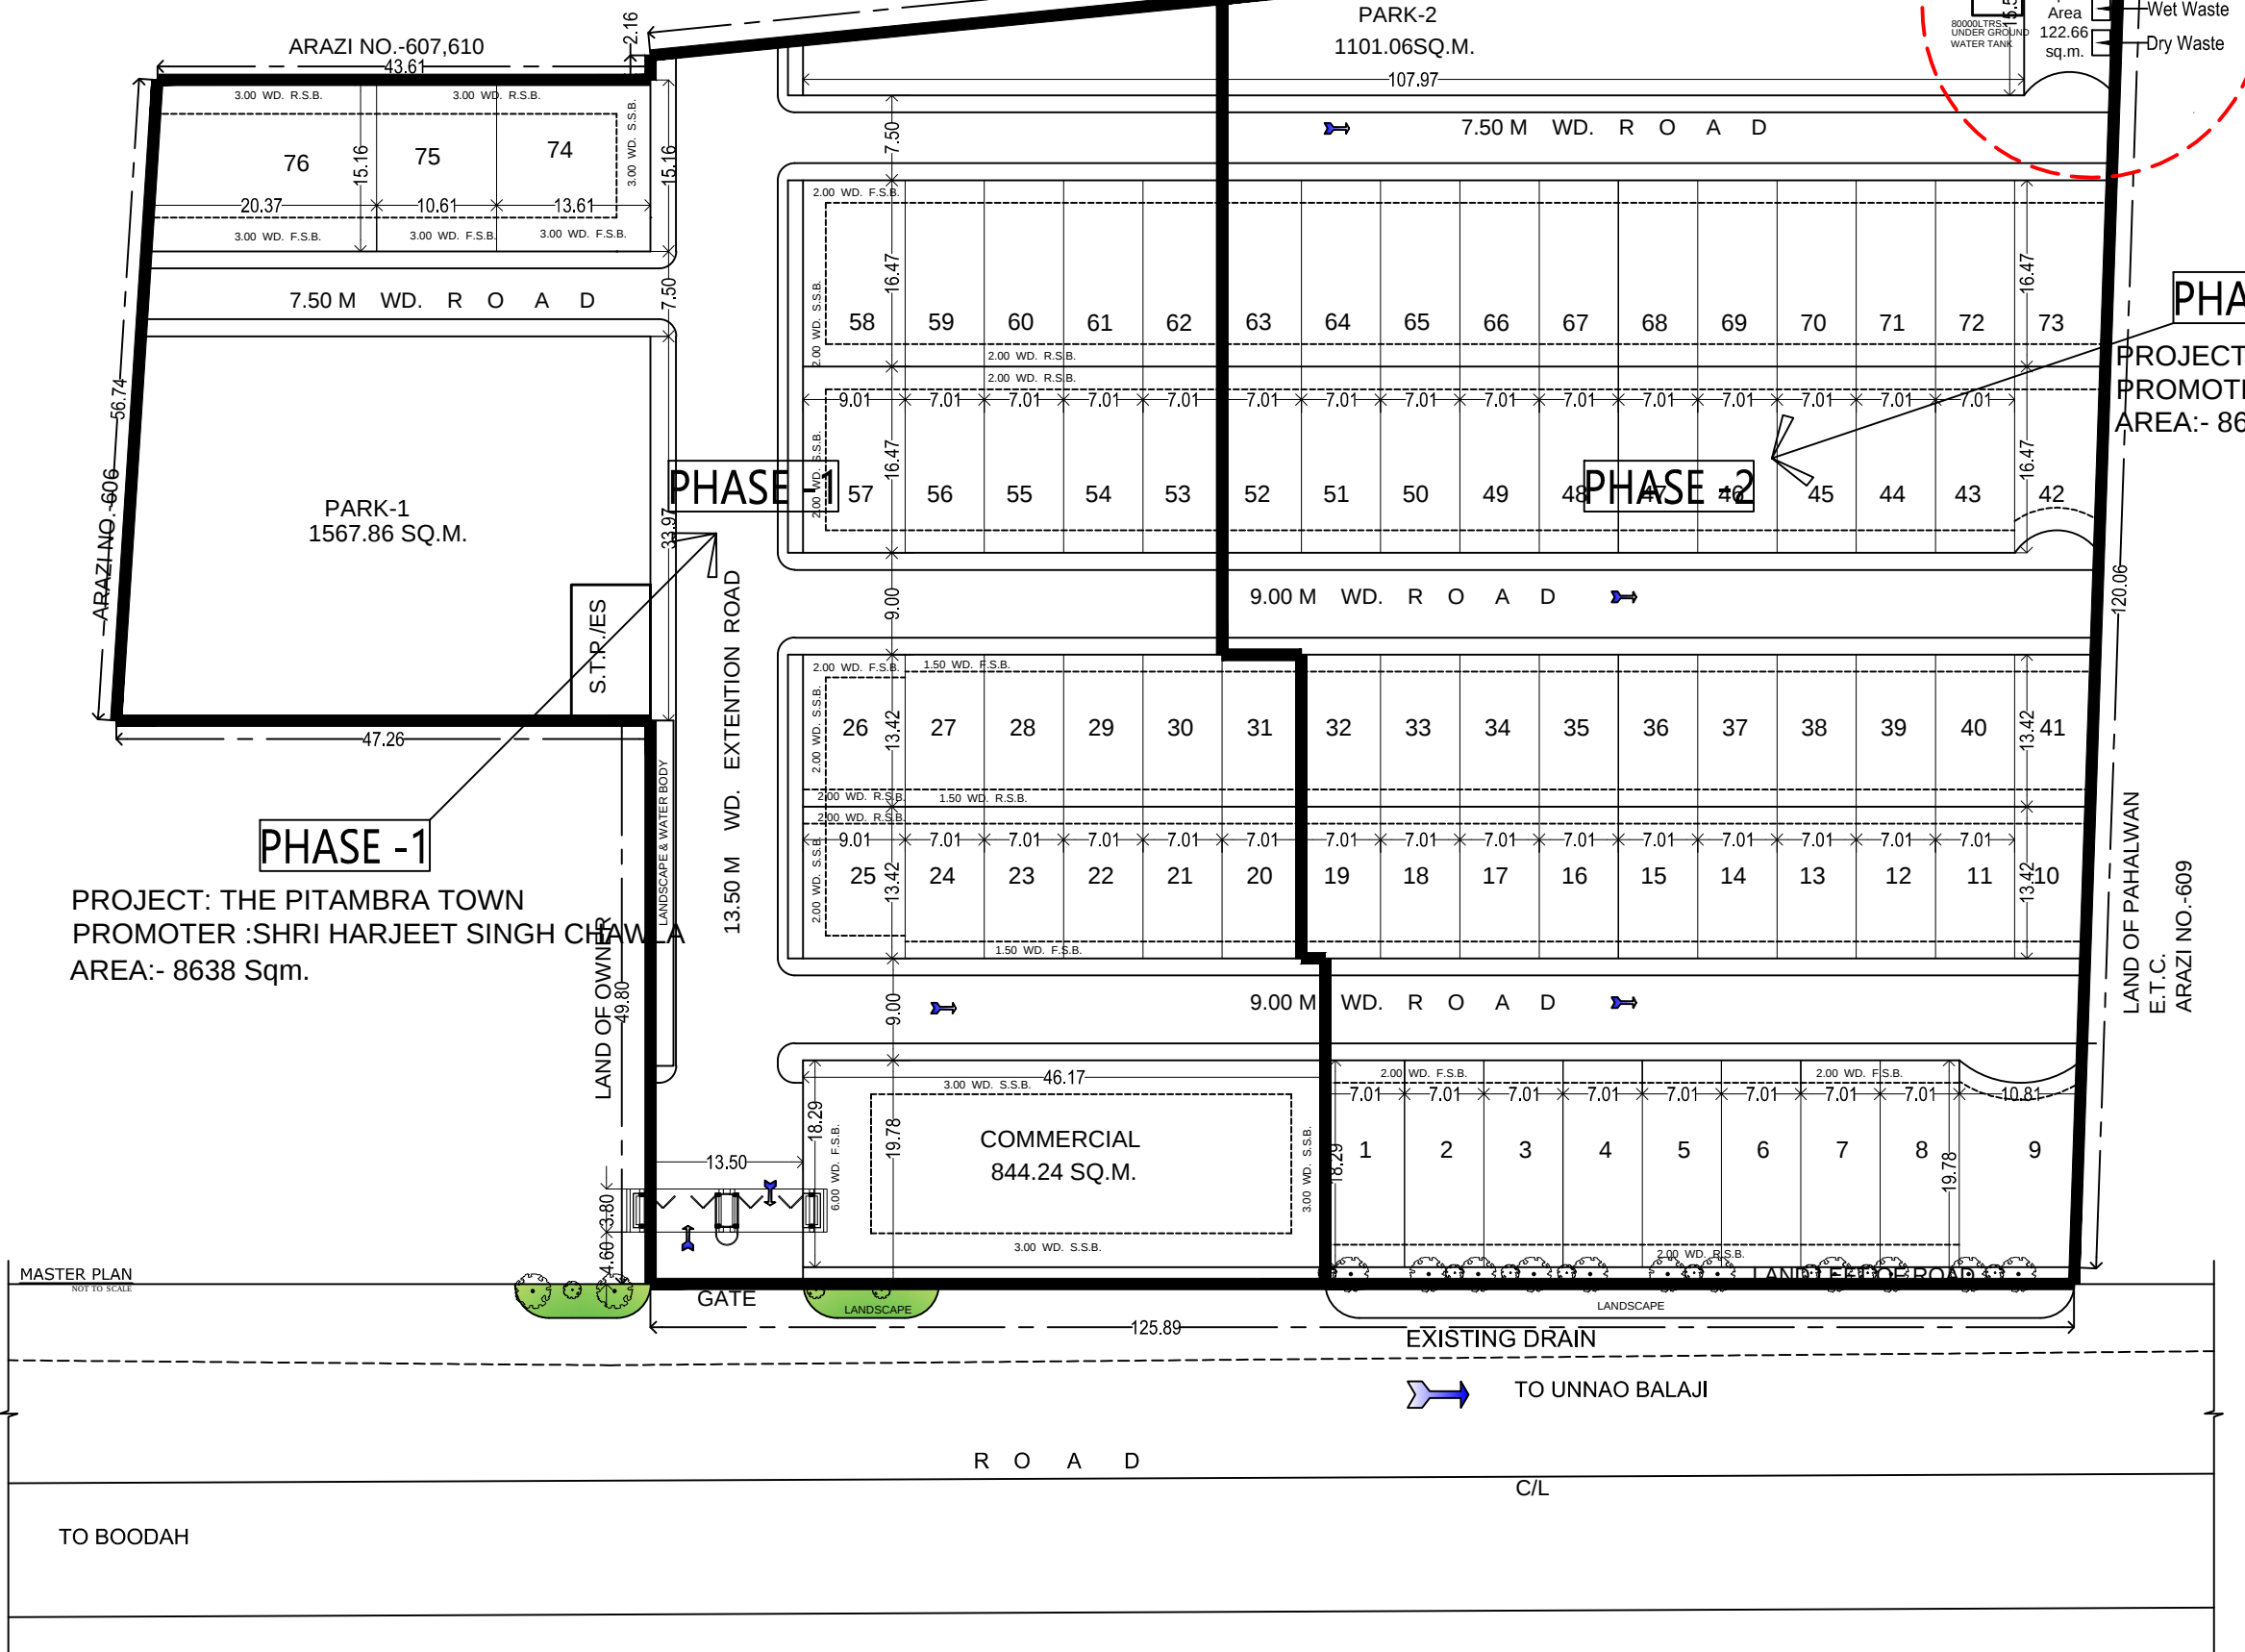

NORTH

REVISION NO

R1

KEY PLAN

PHASE -2

PROJECT: THE PITAMBRA TOWN-1
PROMOTER: JHANSI HOMES LLP
AREA:- 8638 Sqm.

- GENERAL NOTES
1. Only written dimension to be followed, the drawing should not be measured or scaled.

2. All the dimensions are in millimeters unless and until specified.

3. The dimensions mentioned in the drawing should be checked on site and co-related with the structural drawing and any ambiguity should be immediately brought to the notice of the architects before commencement of the work.

4. All rights reserved. No part of this drawing can be reproduced without prior written permission of SPACON DESIGN INDIA(P) LTD in any form.

5. This drawing should be read in conjunction with other relevant architectural, structural, mechanical and electrical drawings and all relevant sections and specifications.

STAMP

SIGNATURE

DRAWING ISSUED FOR

☐ ADVANCE COPY

☒ APPROVAL

☐ GOOD FOR CONSTRUCTION

☐ TENDER

☐ COMMENTS

☐ RECORD

PROMOTERS:

PHASE 1 : SHRI HARJEET SINGH CHAWLA

PHASE 2: JHANSI HOMES LLP

PROJECT & LOCATION

BHOJLA, JANSI

MEP CONSULTANT

ARCHITECT

SPACON DESIGN (INDIA) PVT. LTD
INDORE (M.P) 45202
PH:- 0731-4004523
email:- spaconindia@gmail.com

SHEET TITLE

WASTE DISPOSAL PLAN

DRAWING CODE

PROJECT CODE

SDIPL.....

DATE

SCALE

DRN BY

CHKD BY

SHEET NO

29 july 2020

1:400

JITENDRA

RSB